


NORTH

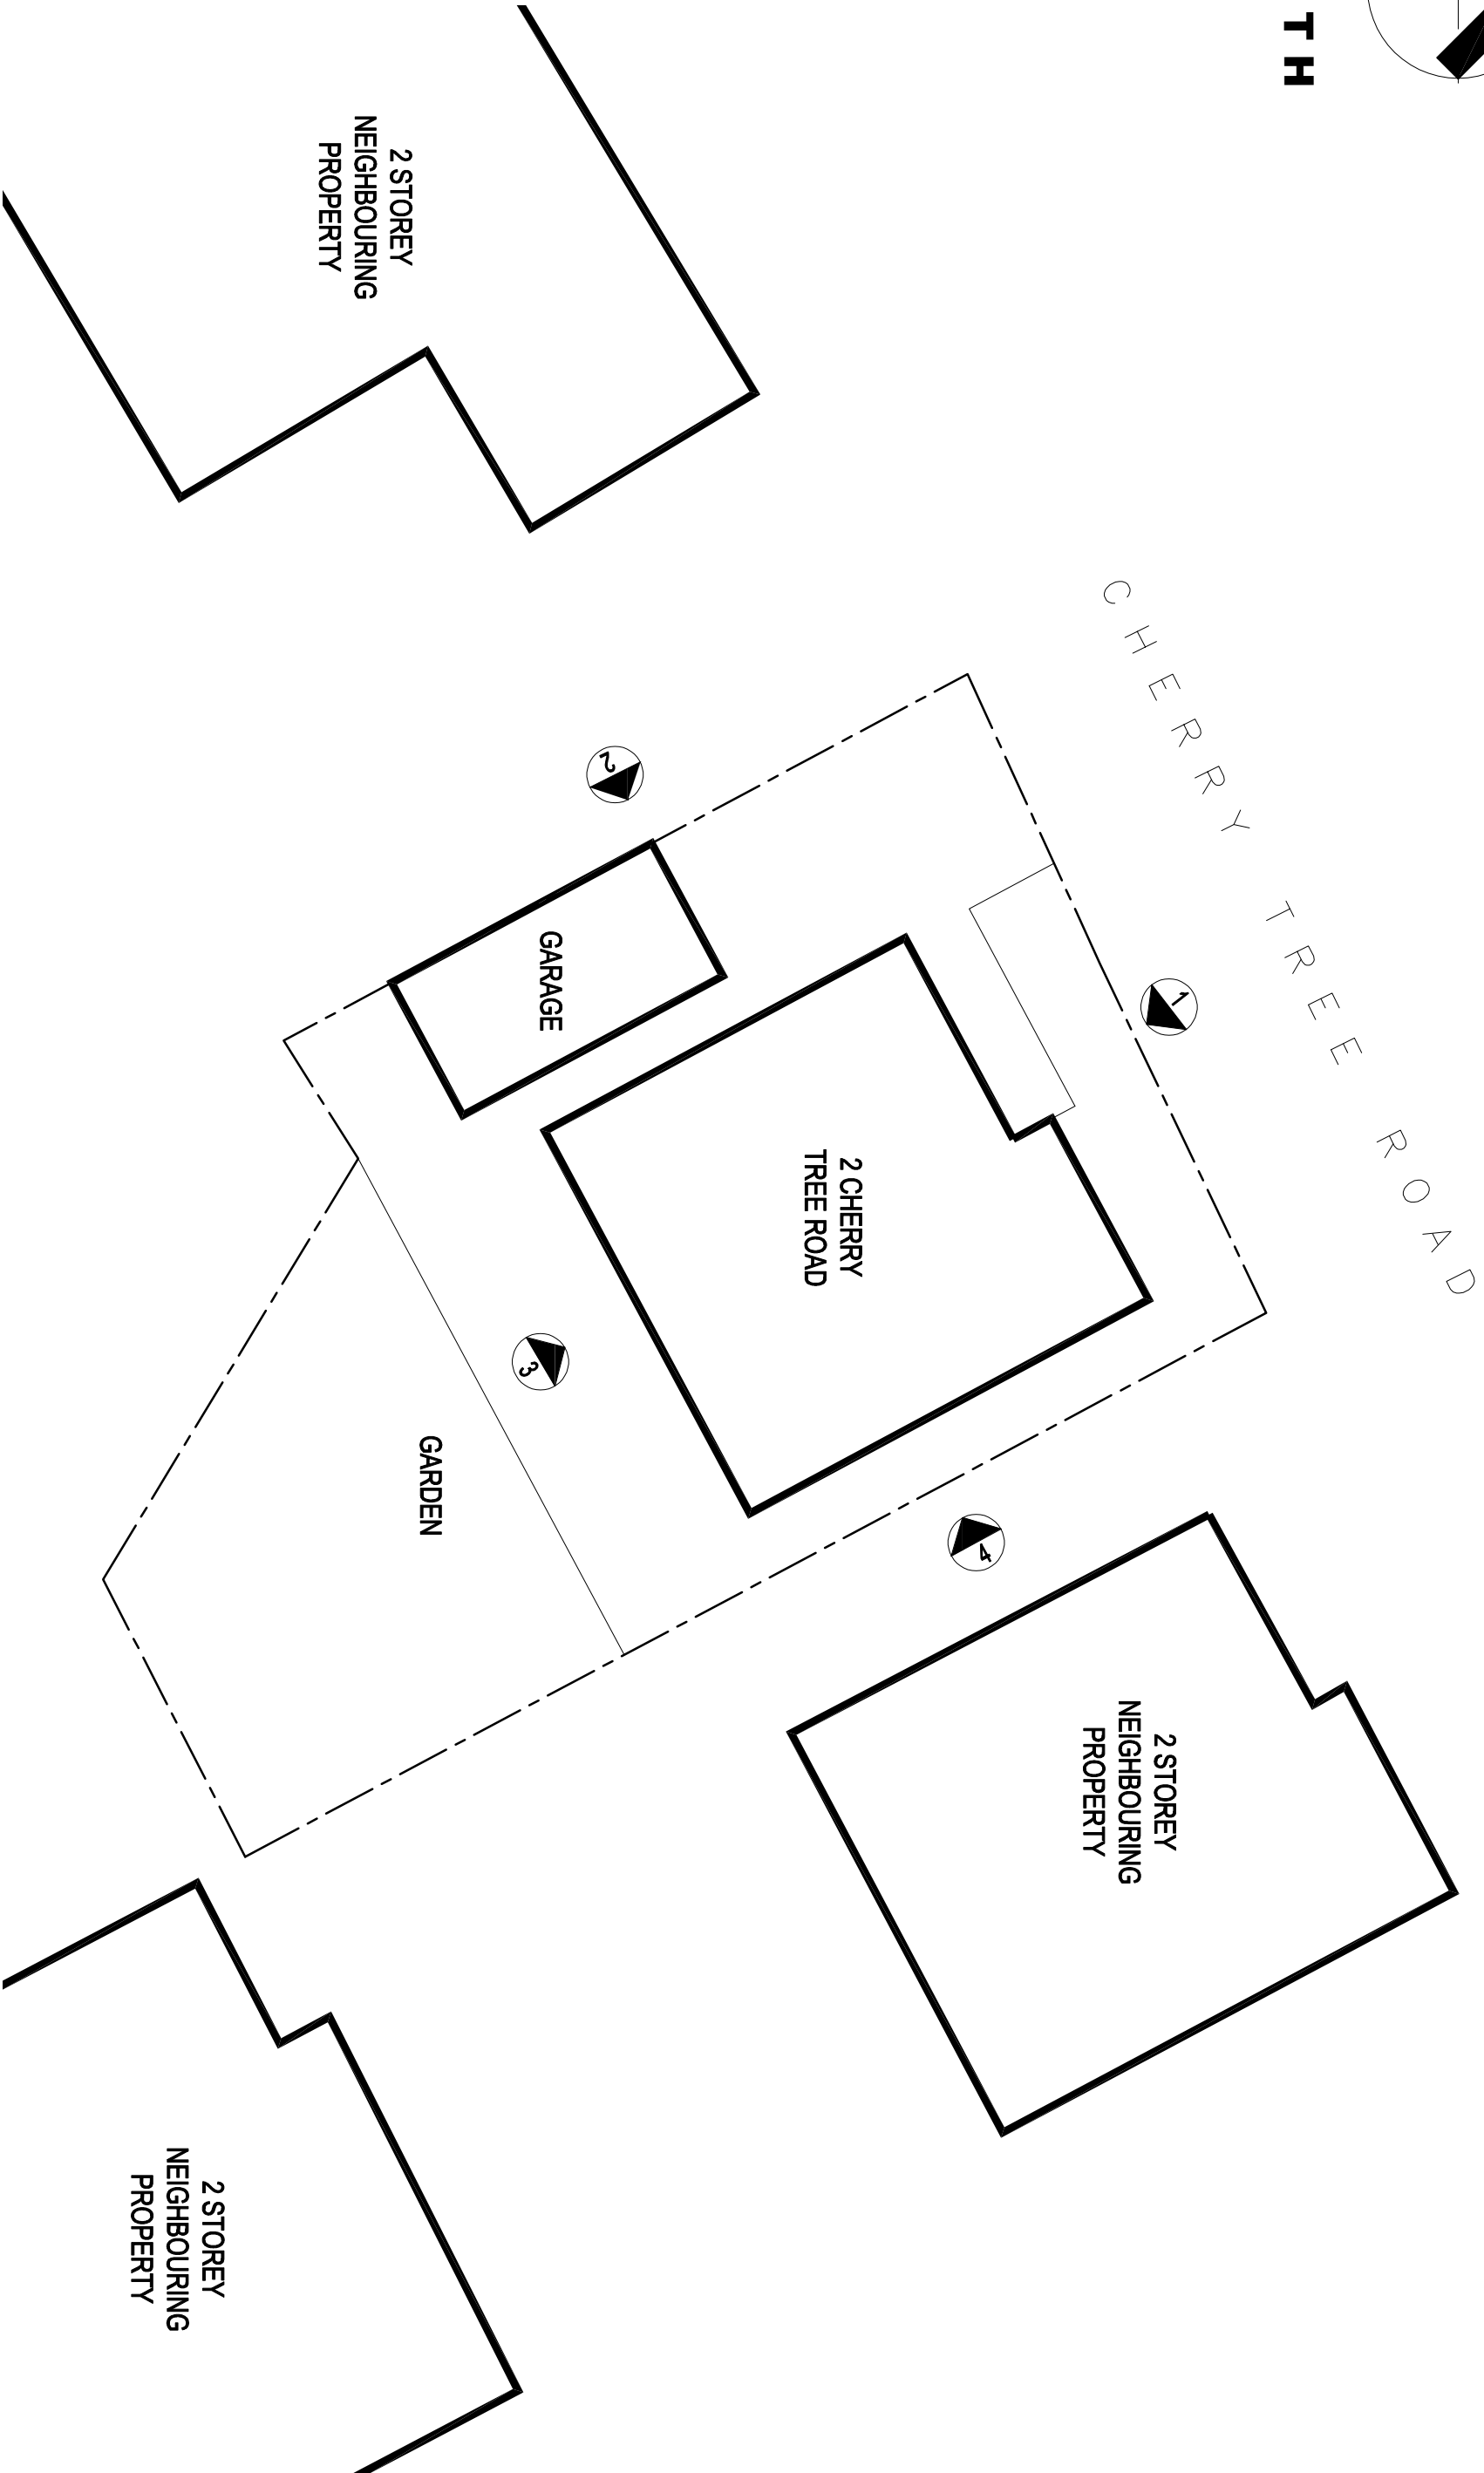

q+w+q architects Robinsons Barn Worston Clitheroe Lancs BB710A ARB Architects Registration Board Private Residential Housing Commercial Conservation Domestic Tel: 01200 441769 Email: info@q+w-architects.com Web: www.q+w-architects.com		Client MR & MRS SNAITH		Scale 1:125	Sheet Size A3	Job Number 25-033	Drawn By AW	Checked AW
Project 2 CHERRY TREE ROAD WHALLEY		Drawing Title EXISTING SITE PLAN		Drawing Status PLANNING		Drawing Number PL02	Revision A	First Issue -

q+w architects Ltd 2020 This Drawing is to be used in conjunction with all other project associated drawings and information. Drawings form this drawing. Report all errors, omissions and discrepancies to drawing office prior to construction or modification. This drawing is copyrighted and is the property of q+w architects. 101