



- MATERIALS KEY
- 1. NATURAL BLUE/GREY SLATE
 - 2. BRICKWORK
 - 3. UPVC WINDOWS AND DOORS
 - 4. SOLAR PANELS

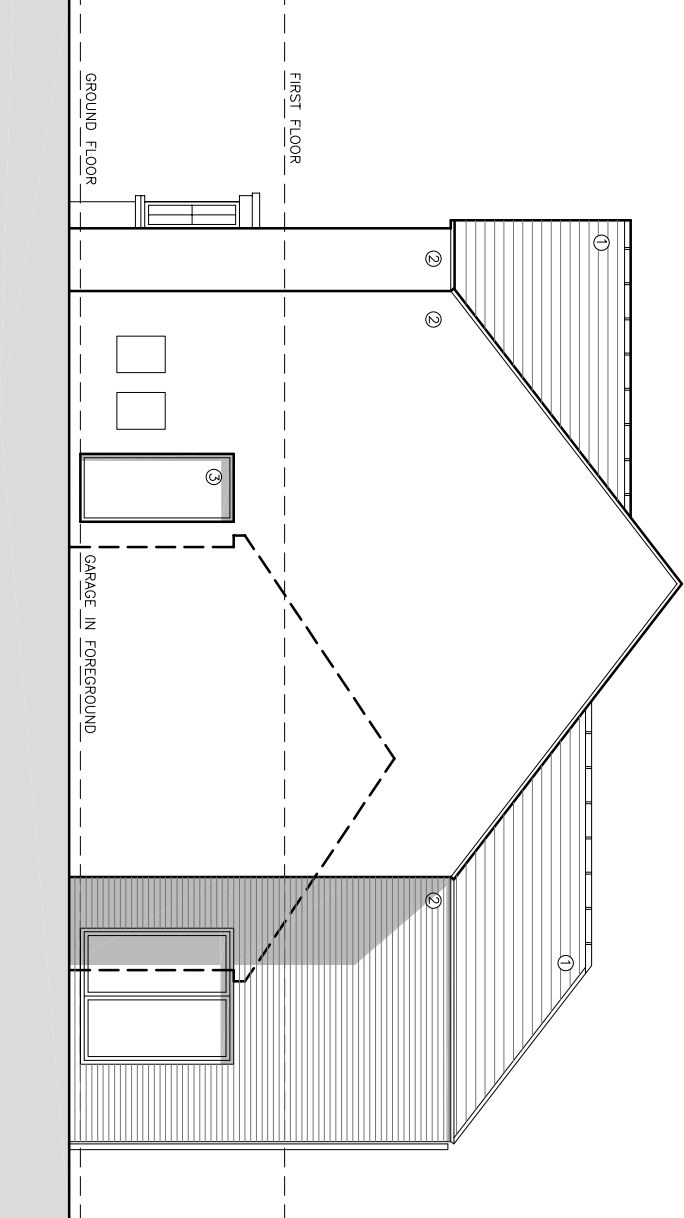


PROPOSED NORTH WEST ELEVATION 1



PROPOSED SOUTH WEST ELEVATION 2

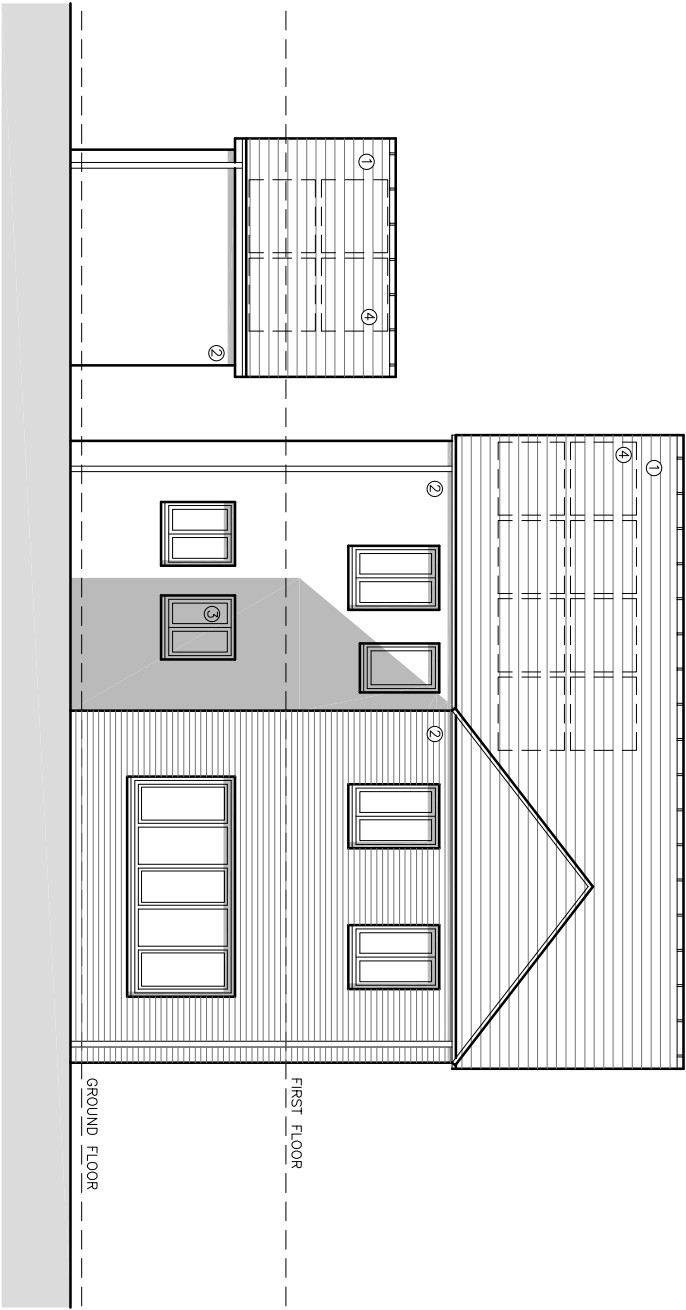

PROPOSED SOUTH EAST ELEVATION 3

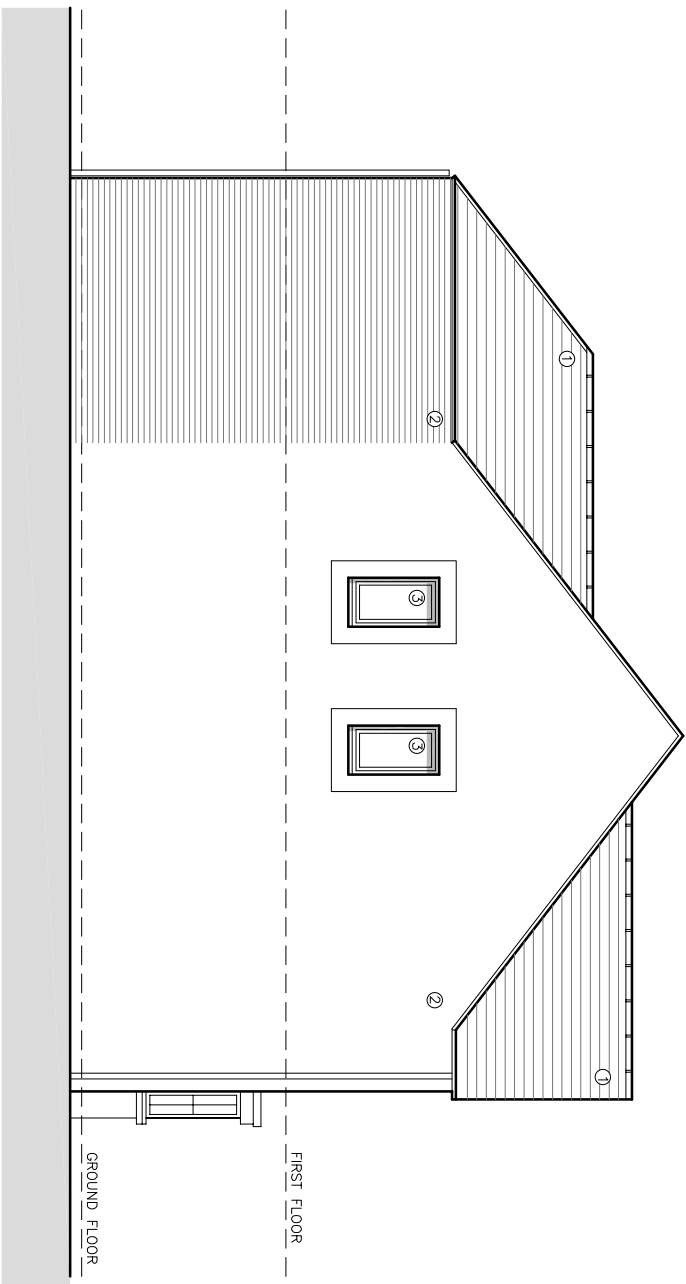

PROPOSED NORTH EAST ELEVATION 4

q+w+q architects Robinson Barn Worsley Cheshire M27 1QA Private Residential Housing Commercial Conservation Domestic Tel: 01200 441269 Email: info@qw-architects.com Web: www.qw-architects.com Architects Registration Board Architects Registration Board		Client MR & MRS SNAITH		Scale 1:100	Sheet Size A3	Job Number 25-033	Drawn By AW	Checked AW
Project 2 CHERRY TREE ROAD WHALLEY		Drawing Title PROPOSED ELEVATIONS		Drawing Status PLANNING		Drawing Number PL07	Revision B	First Issue -