

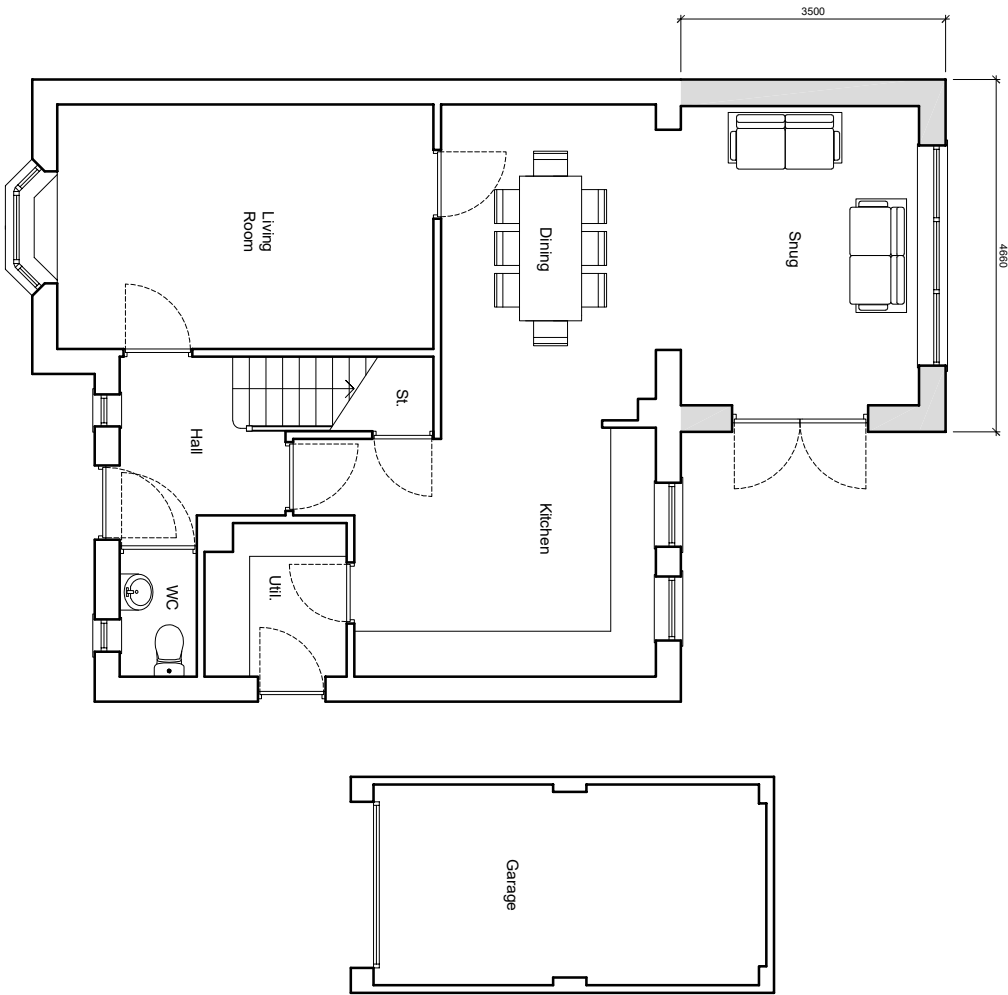


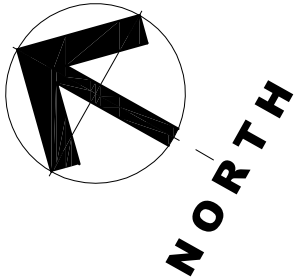

PROPOSED GROUND FLOOR PLAN

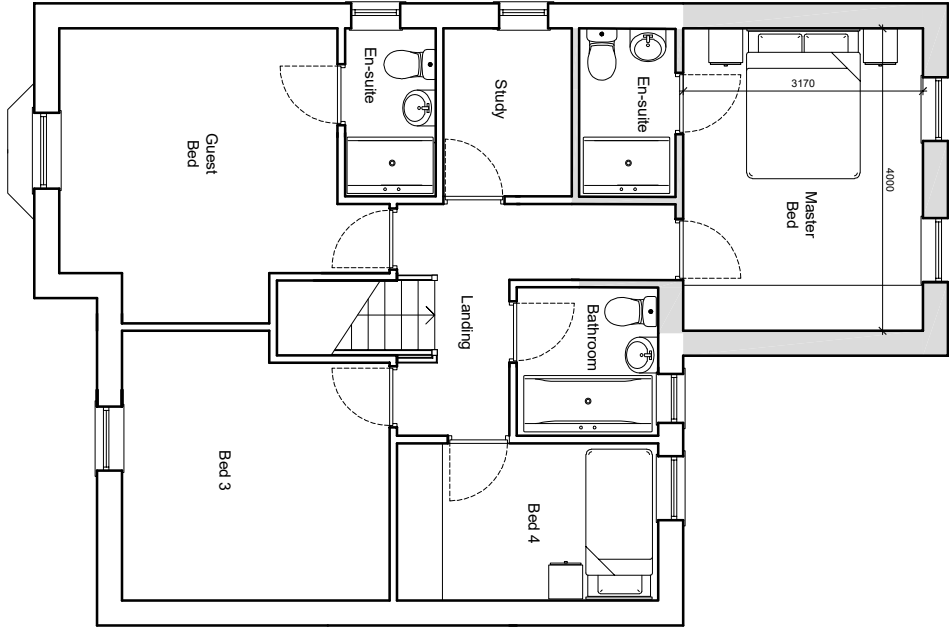

PROPOSED FIRST FLOOR PLAN

q+w+q architects Robinson Barn Worsley Cheshire M27 1QA Private Residential Housing Commercial Conservation Domestic Tel: 01200 441769 Email: info@qw-architects.com Web: www.qw-architects.com Architects Registration Board		Client MR & MRS SNAITH	Scale 1:100	Sheet Size A3	Job Number 25-033	Drawn By AW	Checked AW
Project 2 CHERRY TREE ROAD WHALLEY		Drawing Title PROPOSED FLOOR PLANS	Drawing Status PLANNING	Drawing Number PL06	Revision A	First Issue -	

©qw architects Ltd 2020 | This Drawing is to be used in conjunction with all other project associated drawings and information. Drawings form this drawing. Report all errors, omissions and discrepancies to drawing officer prior to construction or modification. This drawing is copyrighted and is the property of qw architects. N1