


NORTH

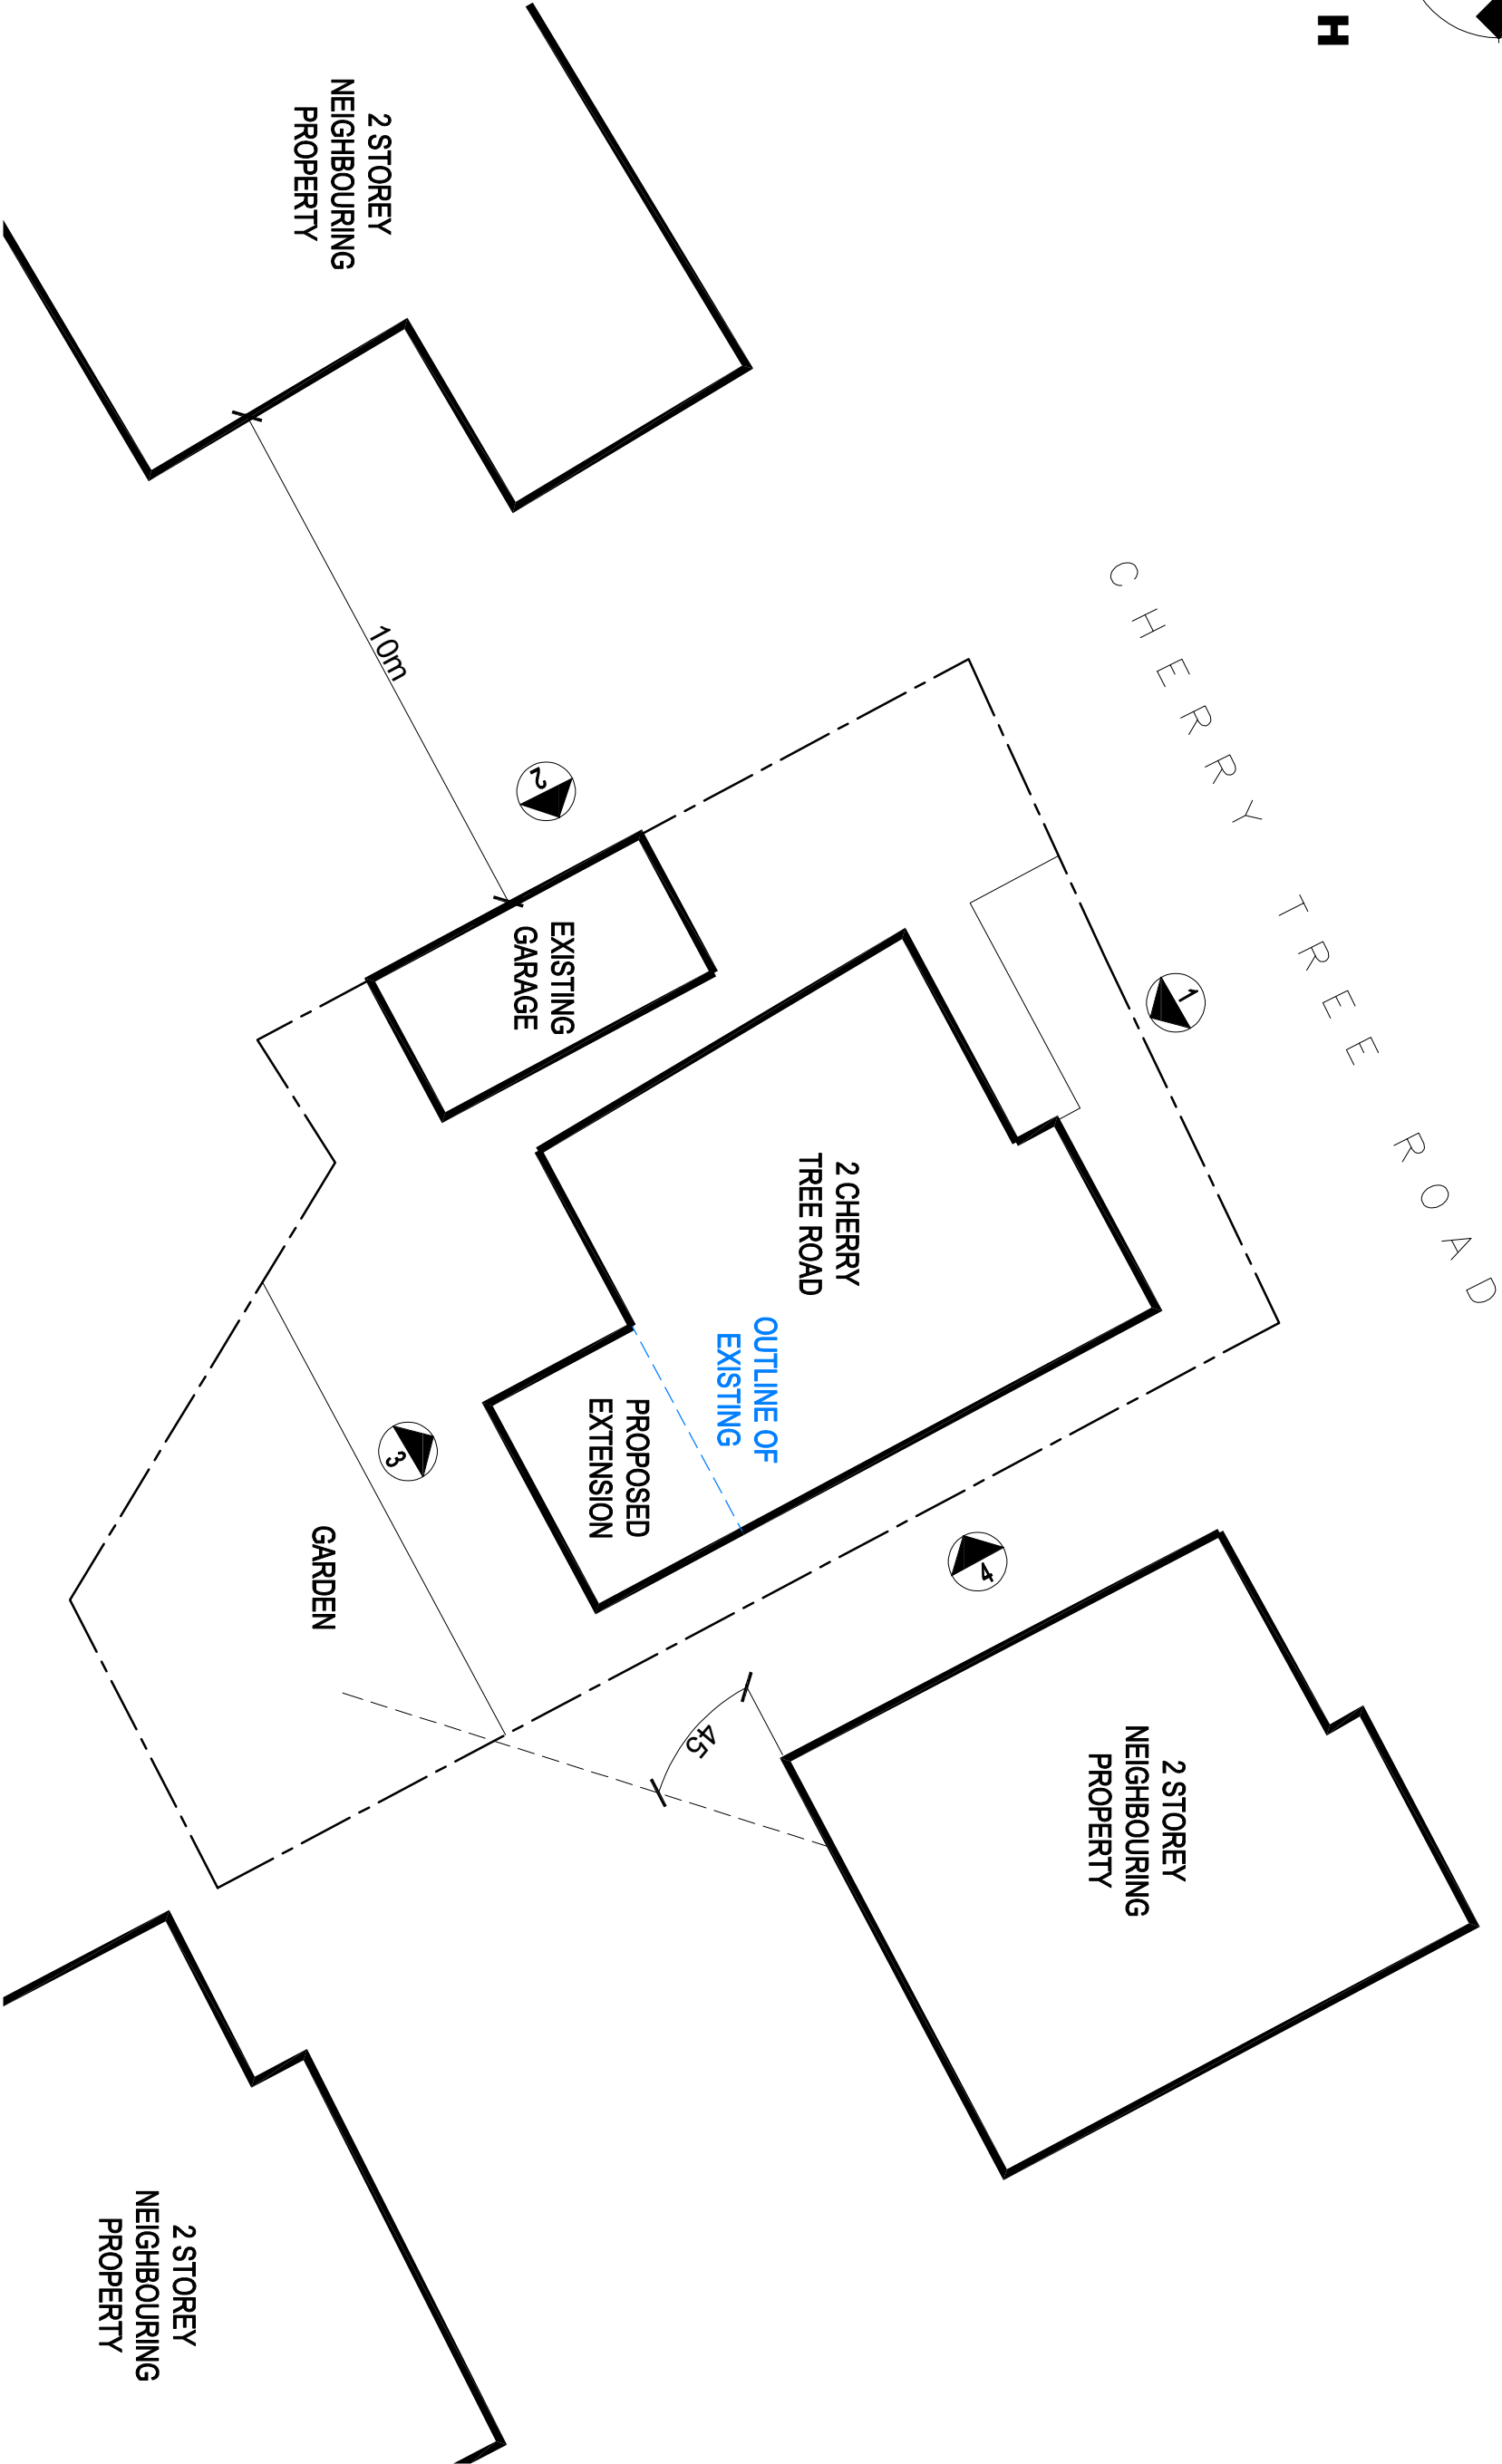

q+w+q architects Robinson Barn Worston Clitheroe Lancs BB710A q+w+q Architects Registration Board Private Residential Housing Commercial Conservation Domestic Tel: 01200 441769 Email: info@qw-architects.com Web: www.qw-architects.com		Client MR & MRS SNAITH	Scale 1:125	Sheet Size A3	Job Number 25-033	Drawn By AW	Checked AW
Project 2 CHERRY TREE ROAD WHALLEY		Drawing Title PROPOSED SITE PLAN	Drawing Status PLANNING	Drawing Number PL05	Revision A	First Issue -	

©qw-architects Ltd 2020 | This Drawing is to be used in conjunction with all other project associated drawings and information. Drawings form this drawing. Report all errors, omissions and discrepancies to drawing officer prior to construction or modification. This drawing is copyrighted and is the property of qw-architects Ltd