



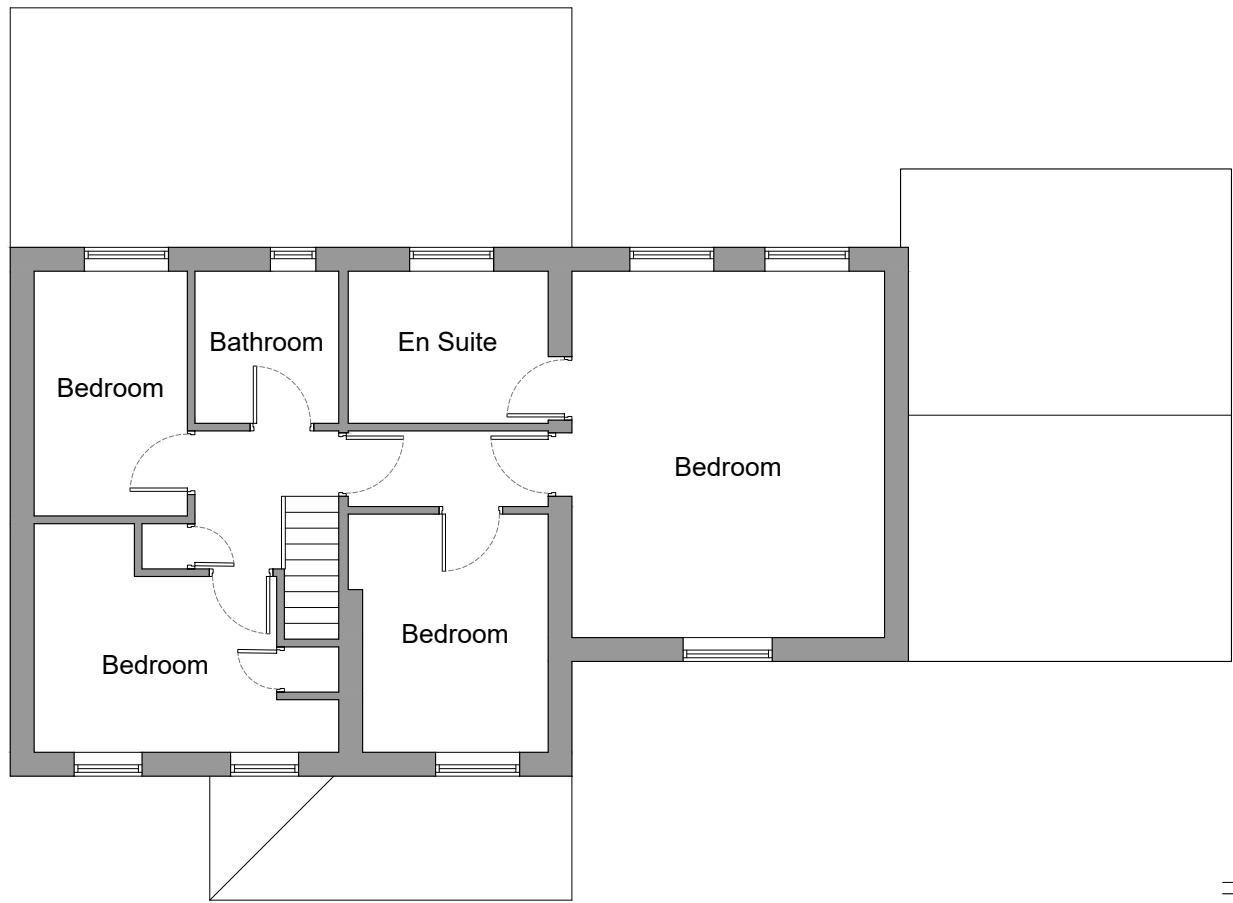


Proposed First Floor Plan


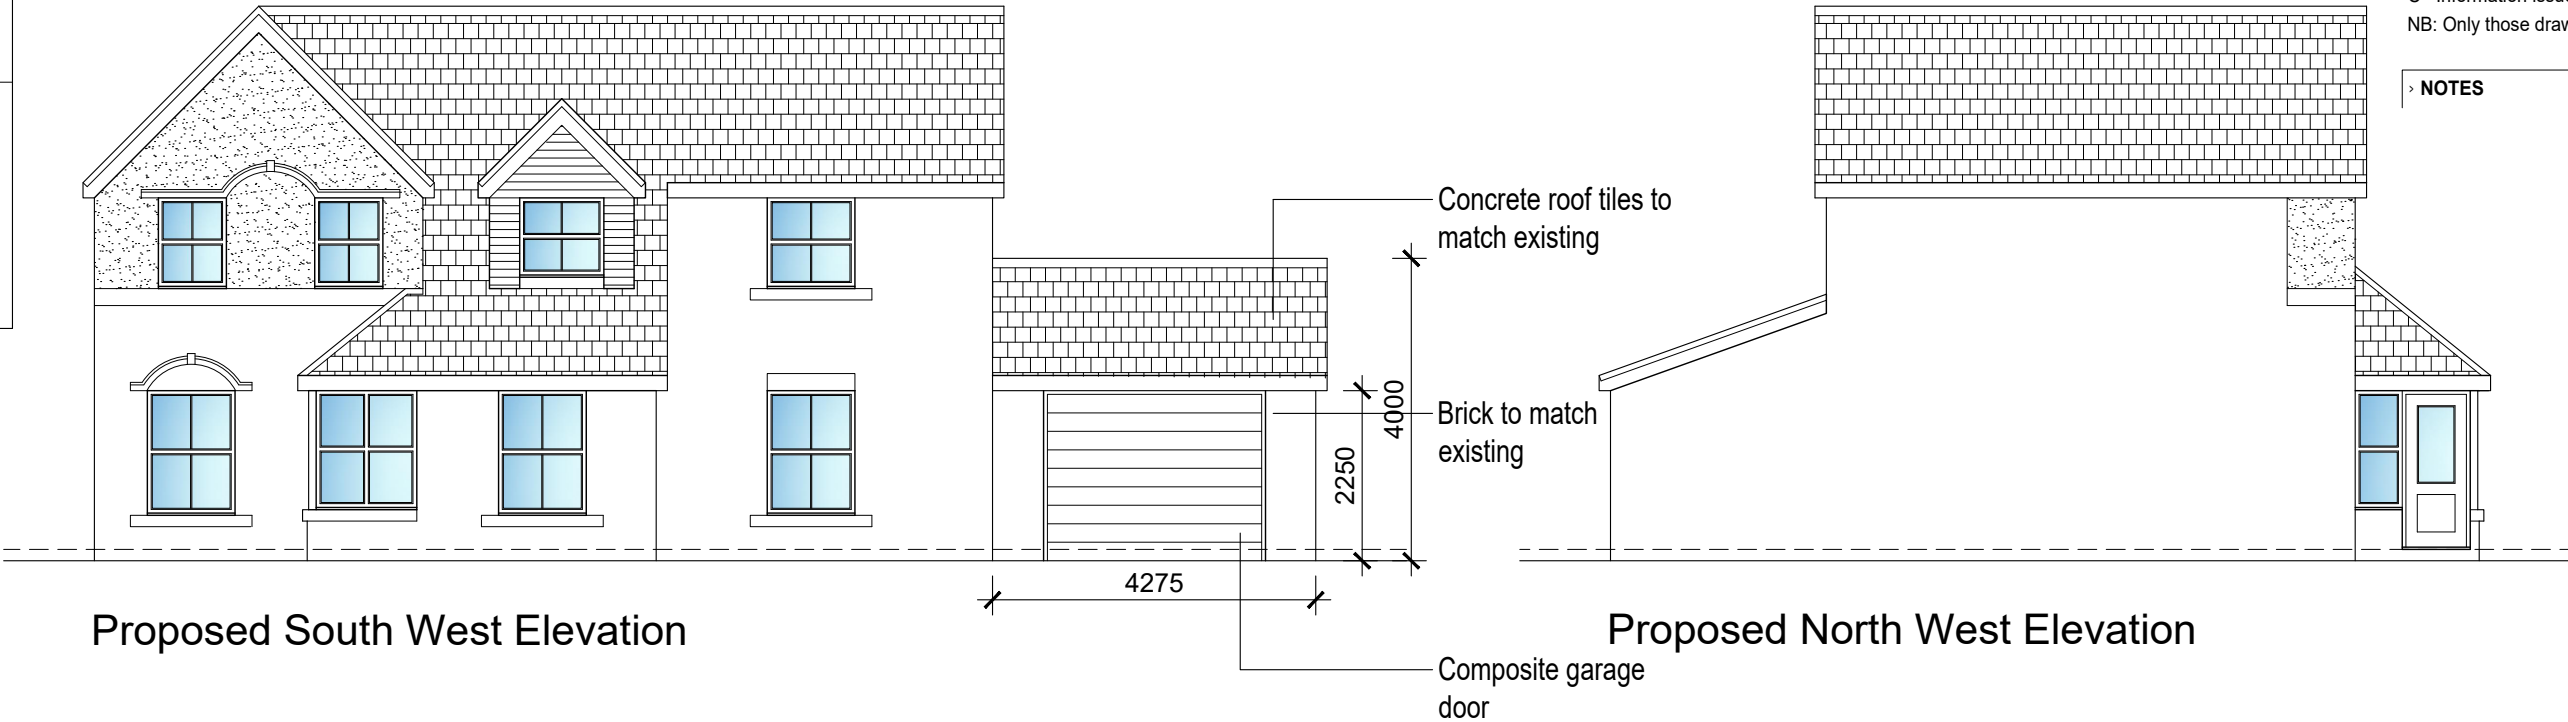


Proposed South West Elevation

Proposed North West Elevation

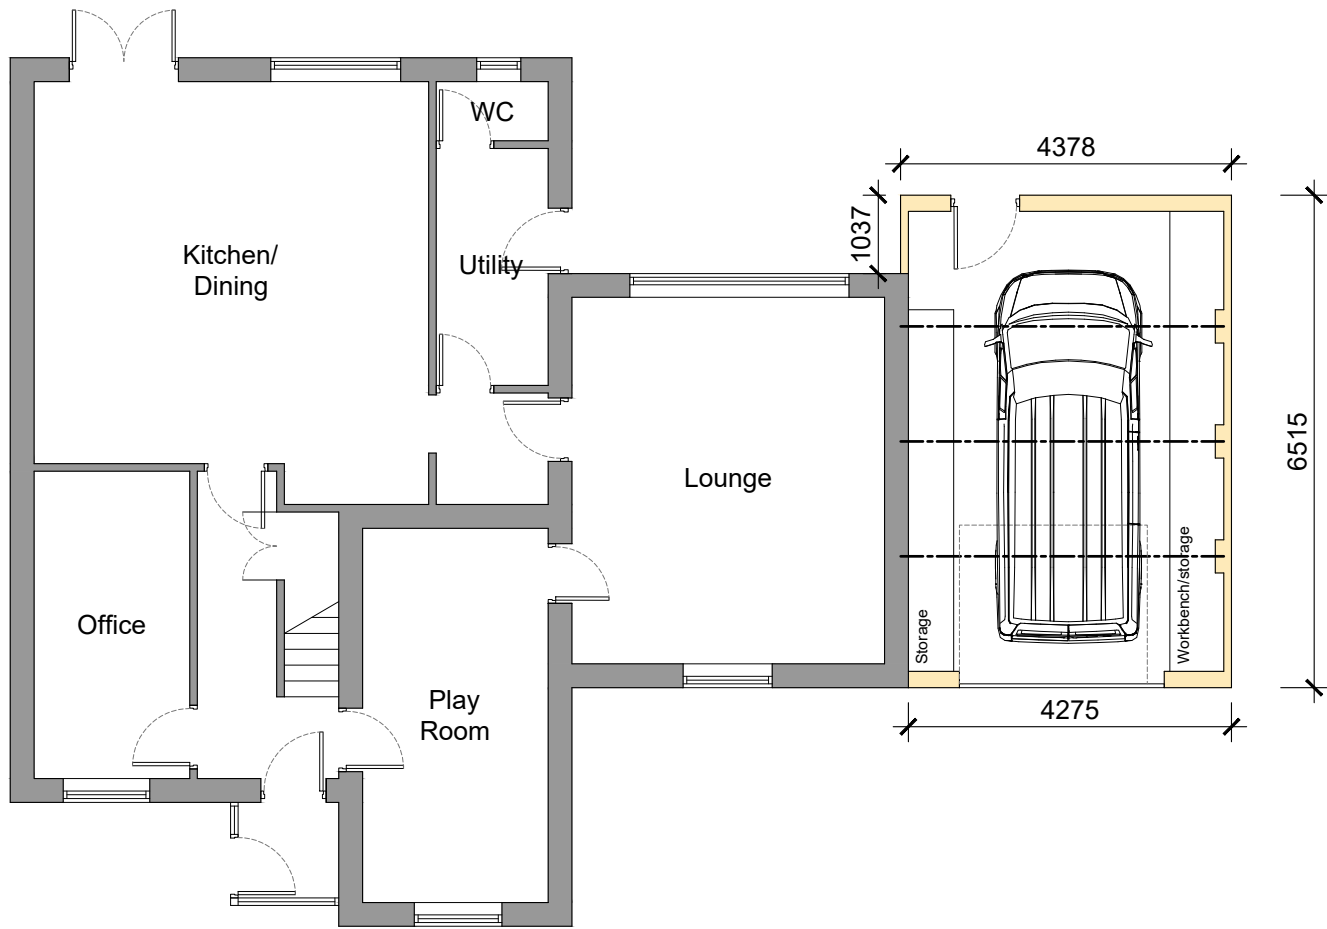

Proposed Ground Floor Plan

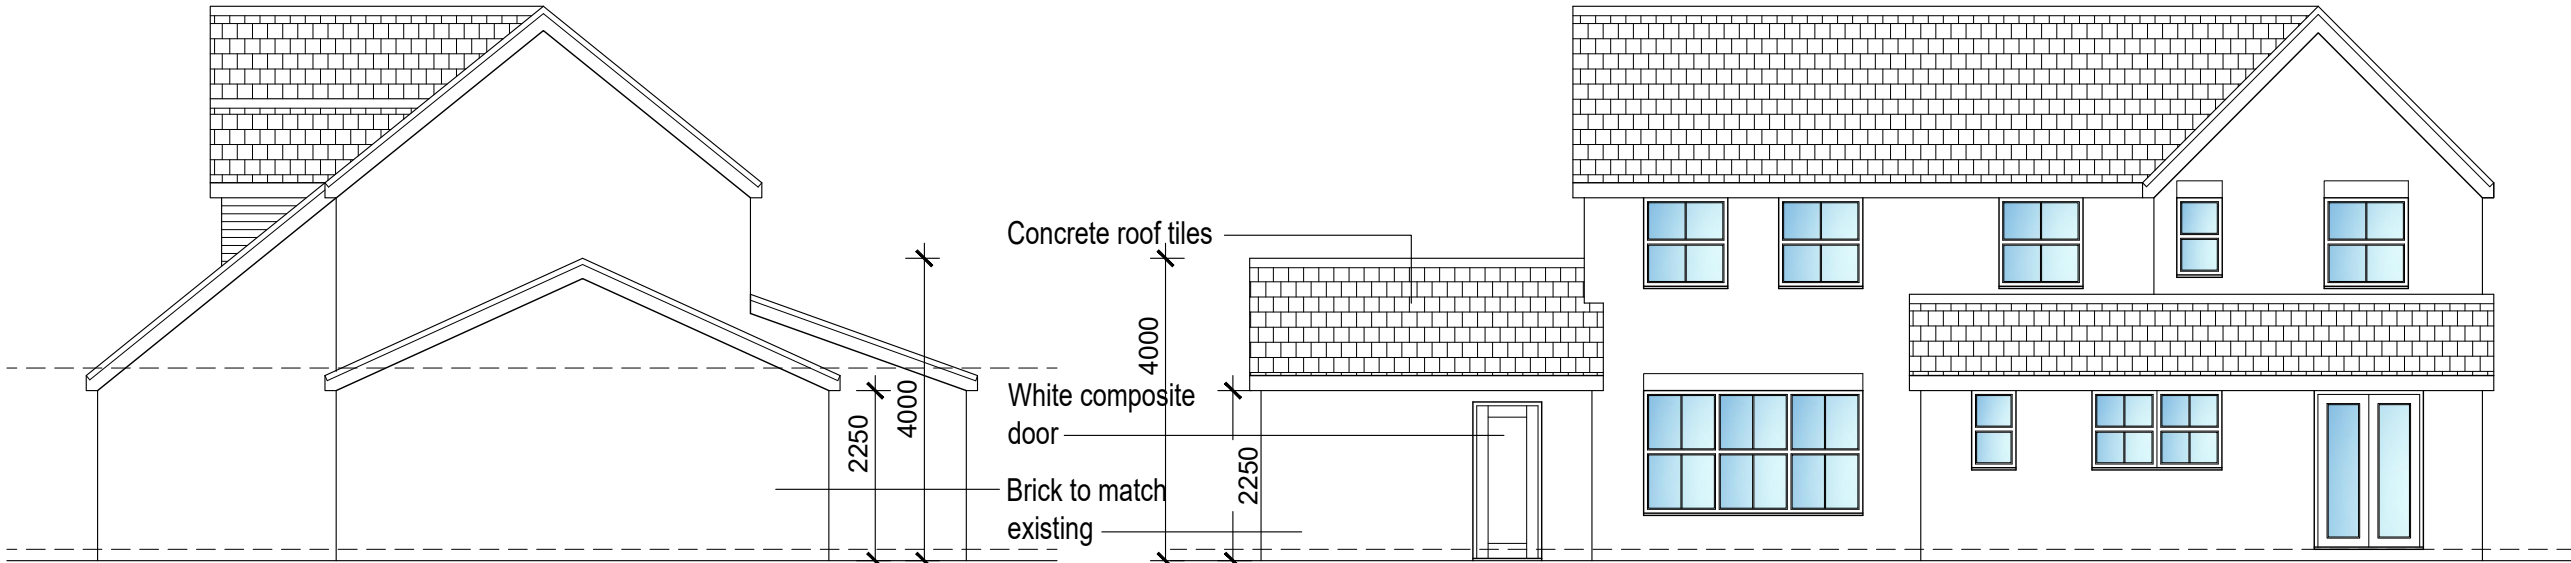 

Proposed South East Elevation

Proposed North East Elevation

IMPORTANT
© This drawing is copyright and remains the property of this practice
All dimensions to be checked on site
Positions of existing services to be confirmed prior to proceeding
REVISION STATUS
S Information issued for feasibility or scheme design.
T Information issued for tender purposes only.
C Information issued for Construction.
NB: Only those drawings containing a C revision to be used for construction.
NOTES

S1	30.10.25	Amended following planning officers comments
REVISION	DATE	DESCRIPTION

CLIENT
Ian Bainbridge
56 Redwood Drive, Longridge

PROJECT
Proposed Garage Extension

DRAWING TITLE
Proposed Plans & Elevations

SCALE	DATE	DRAWN	CHECKED
1:100@A2	Sept '25	PRH	

DRG NO.	REVISION
EAD_293_P_04	S1

Evolve Architectural Design Ltd
2 St Matthews School House
Stanhill Lane
Oswaldtwistle
Accrington
Lancashire BB5 4PZ
T 01254 231601
M 07957 592102
E paul@evolvead.co.uk
www.evolvead.co.uk