


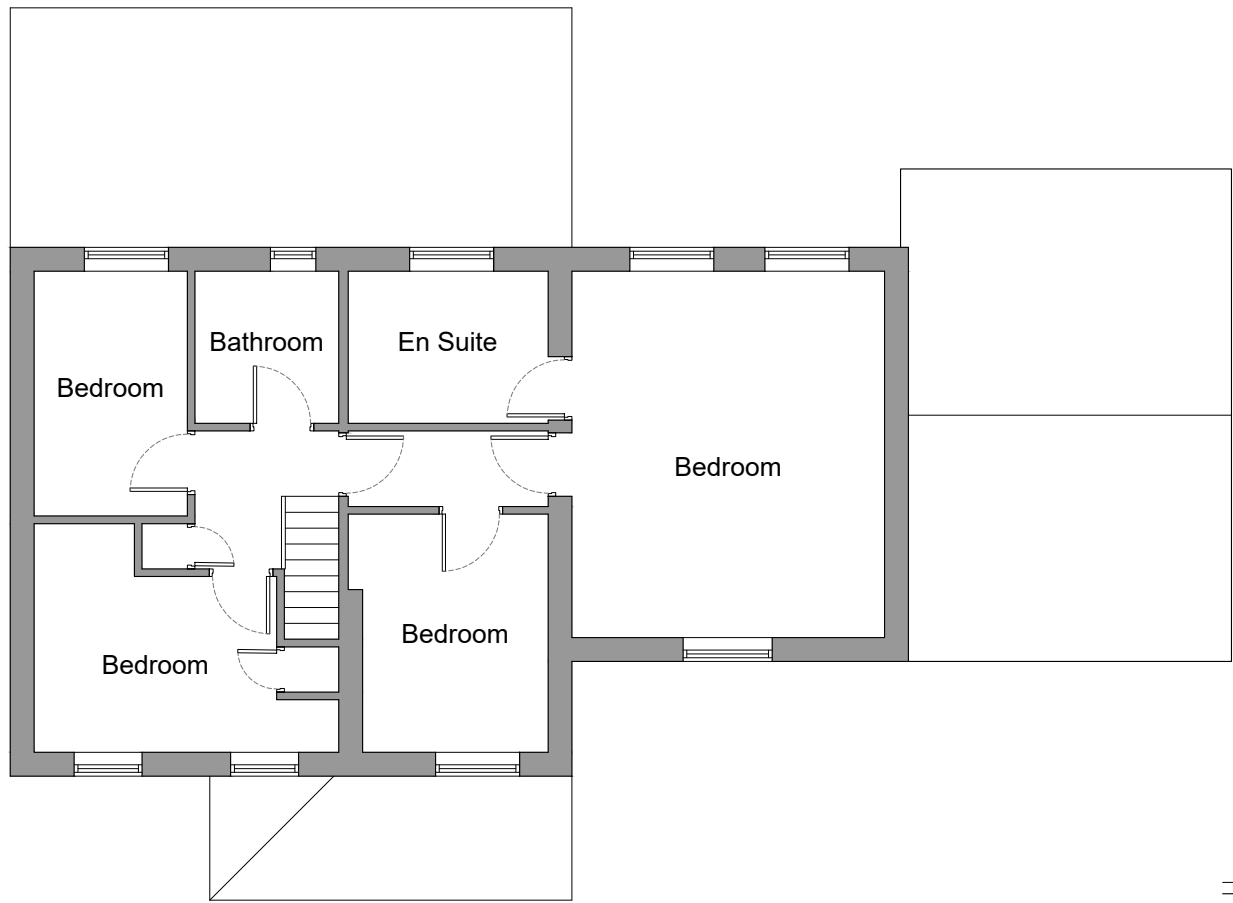


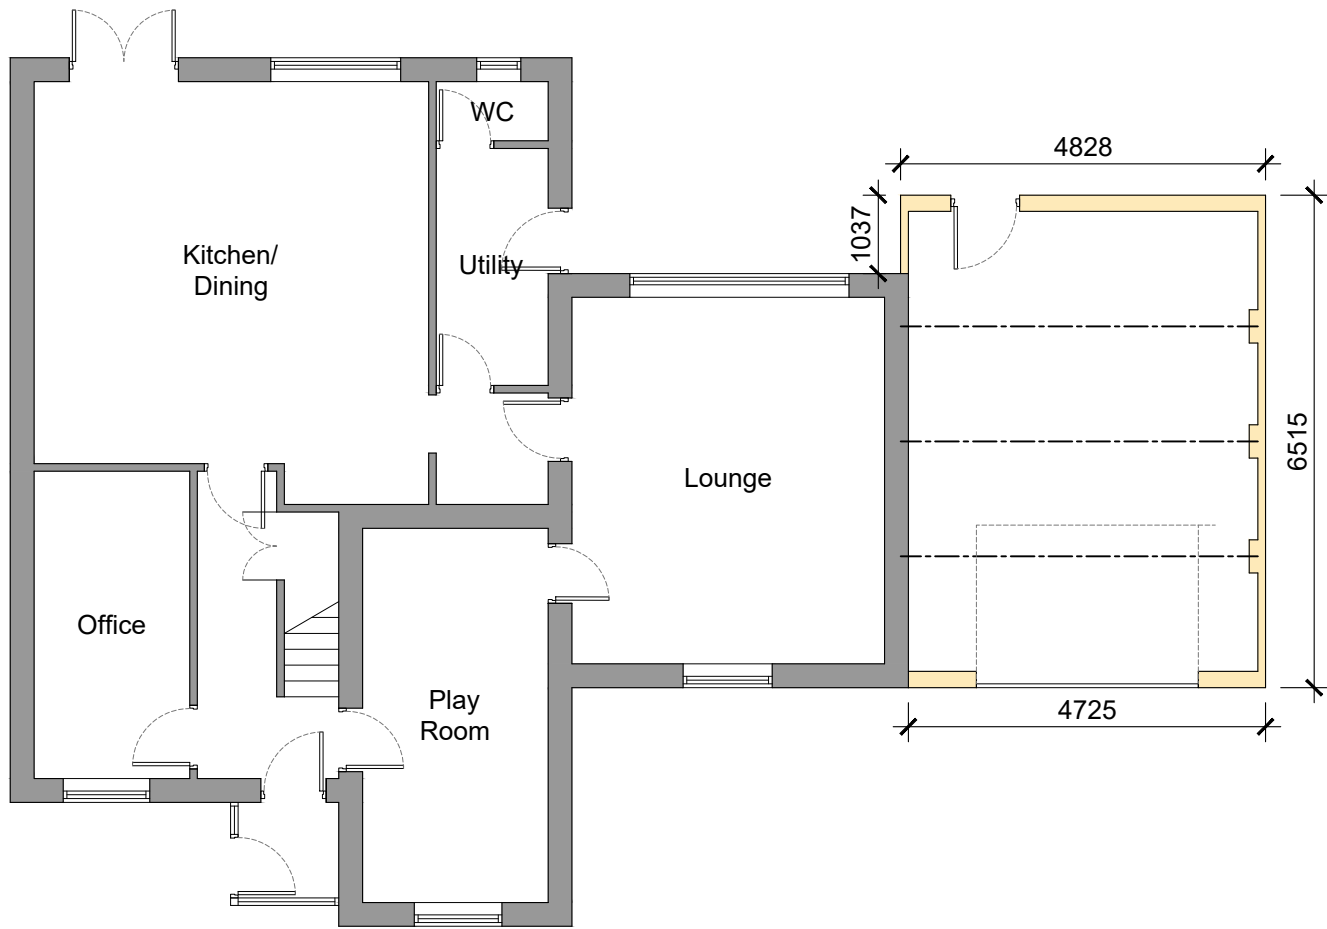

Proposed First Floor Plan

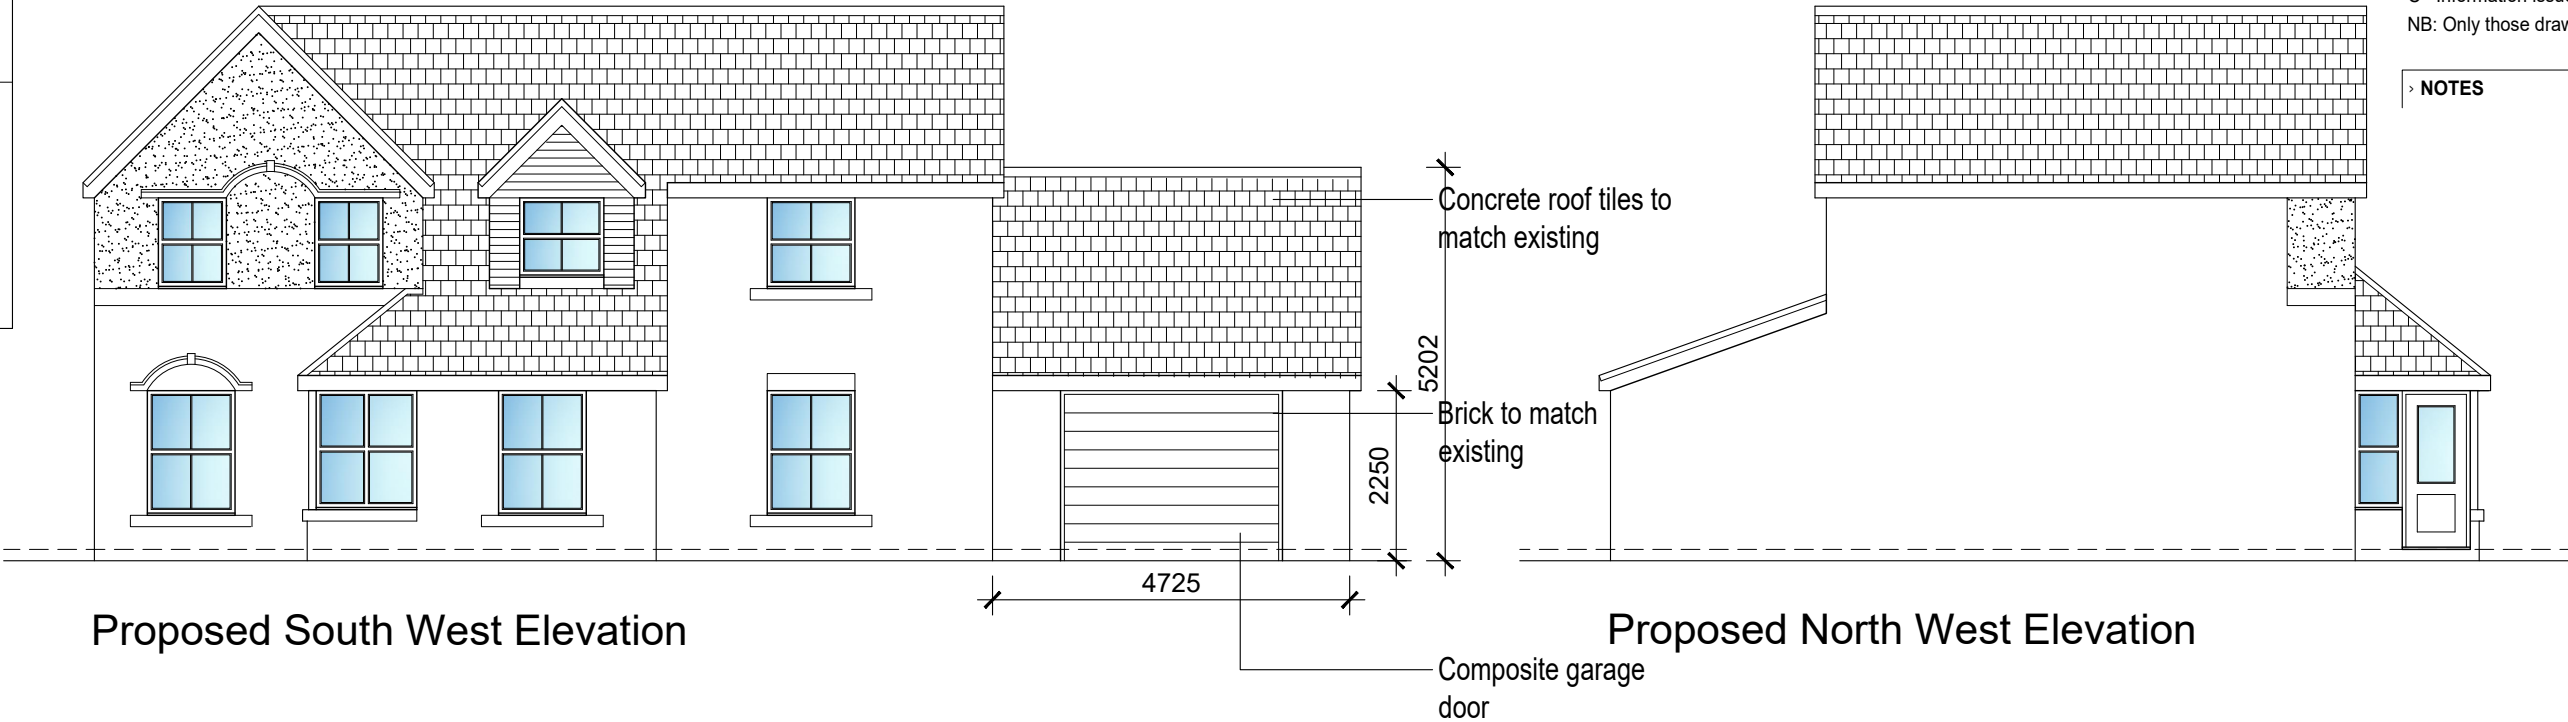


Proposed Ground Floor Plan

 

Proposed South West Elevation

Proposed North West Elevation

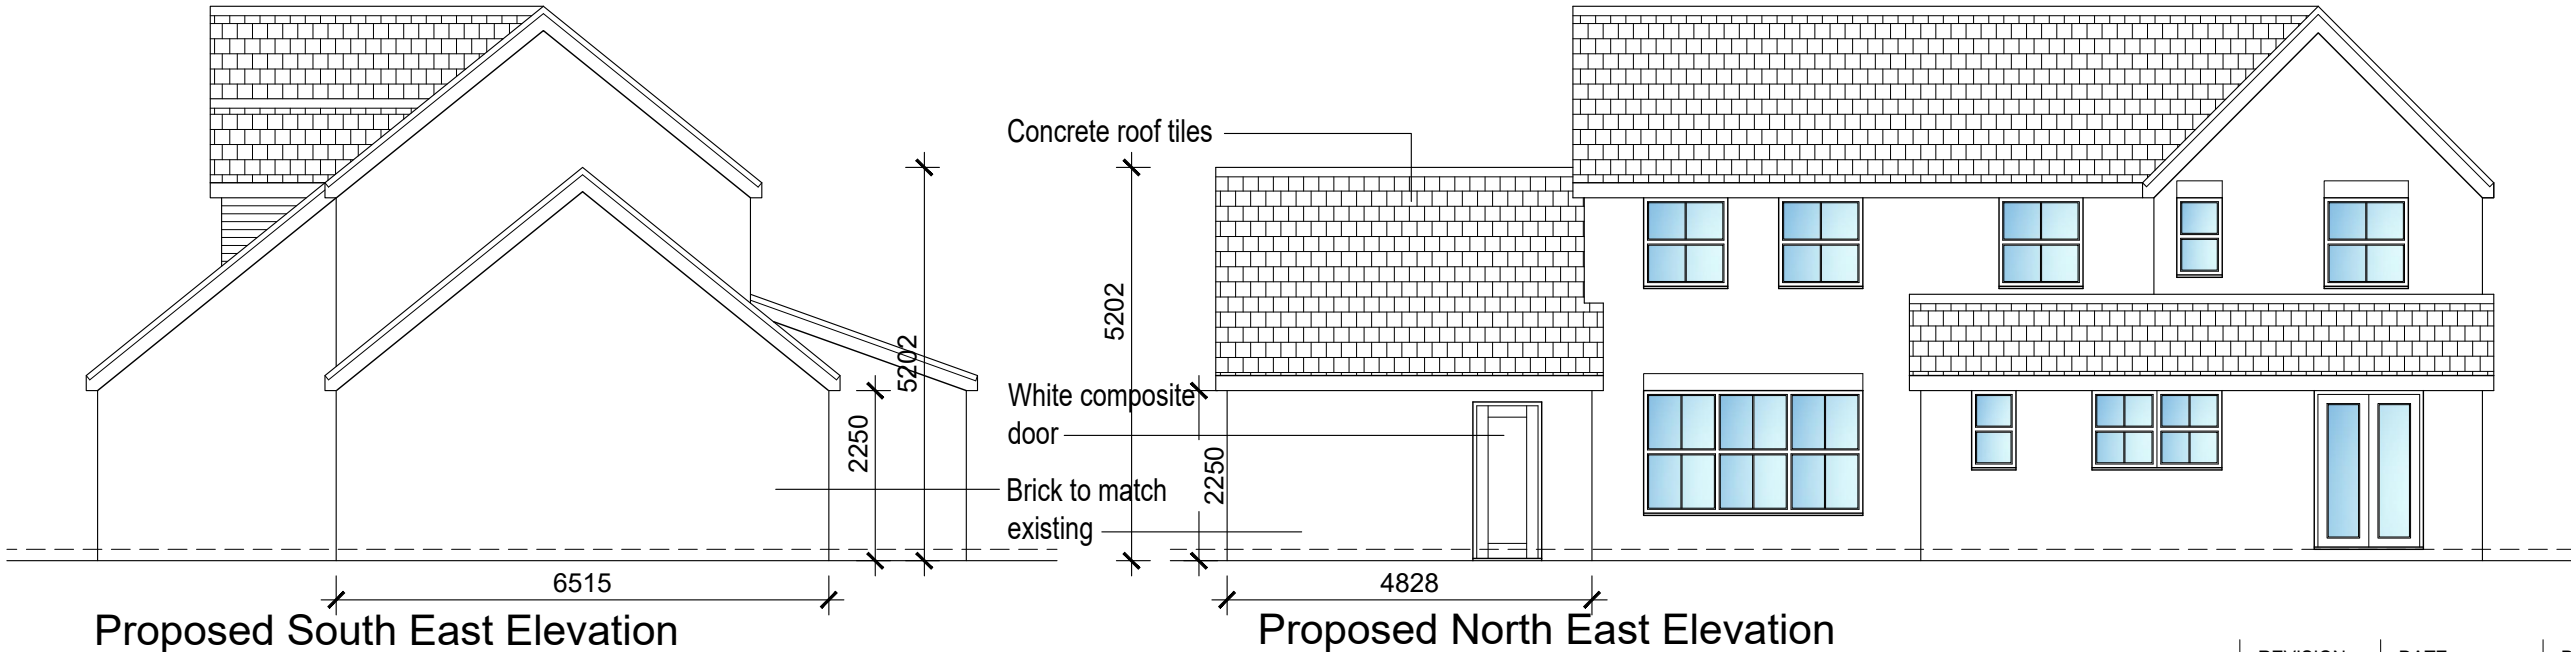

Proposed South East Elevation

Proposed North East Elevation

IMPORTANT
© This drawing is copyright and remains the property of this practice
All dimensions to be checked on site
Positions of existing services to be confirmed prior to proceeding
REVISION STATUS
S Information issued for feasibility or scheme design.
T Information issued for tender purposes only.
C Information issued for Construction.
NB: Only those drawings containing a C revision to be used for construction.
NOTES

› REVISION		› DATE		› DESCRIPTION	
› CLIENT					
Ian Bainbridge 56 Redwood Drive, Longridge					
› PROJECT					
Proposed Garage Extension					
› DRAWING TITLE					
Proposed Plans & Elevations					
› SCALE		› DATE		› DRAWN	
1:100@A2		Sept '25		PRH	
› DRG NO.				› CHECKED	
DRG NO.				› REVISION	
EAD_293_P_04					

Evolve Architectural Design Ltd
2 St Matthews School House
Stanhill Lane
Oswaldtwistle
Accrington
Lancashire BB5 4PZ
T 01254 231601
M 07957 592102
E paul@evolvead.co.uk
www.evolvead.co.uk