

NOTES:
Tiled roof finish
Velux roof windows
Light grey composite boarding
Sterling white K-render finish
Anthracite window frames
Grey fascias soffits and rainwater goods

FOR PLANNING APPROVAL ONLY

No.	Description	Date
A	Material notes added	09/12/2025

CLIENT:
Mr and Mrs Donald
11 Whittam Crescent, Whalley

PROJECT:
Extensions and alterations to the
existing house

SHEET:
PROPOSED FLOOR PLAN

Project number PHA/1004

Date 30/06/25


Drawn by OSJ

Checked by PH


A2.2

Scale 1 : 50

Sheet size A1

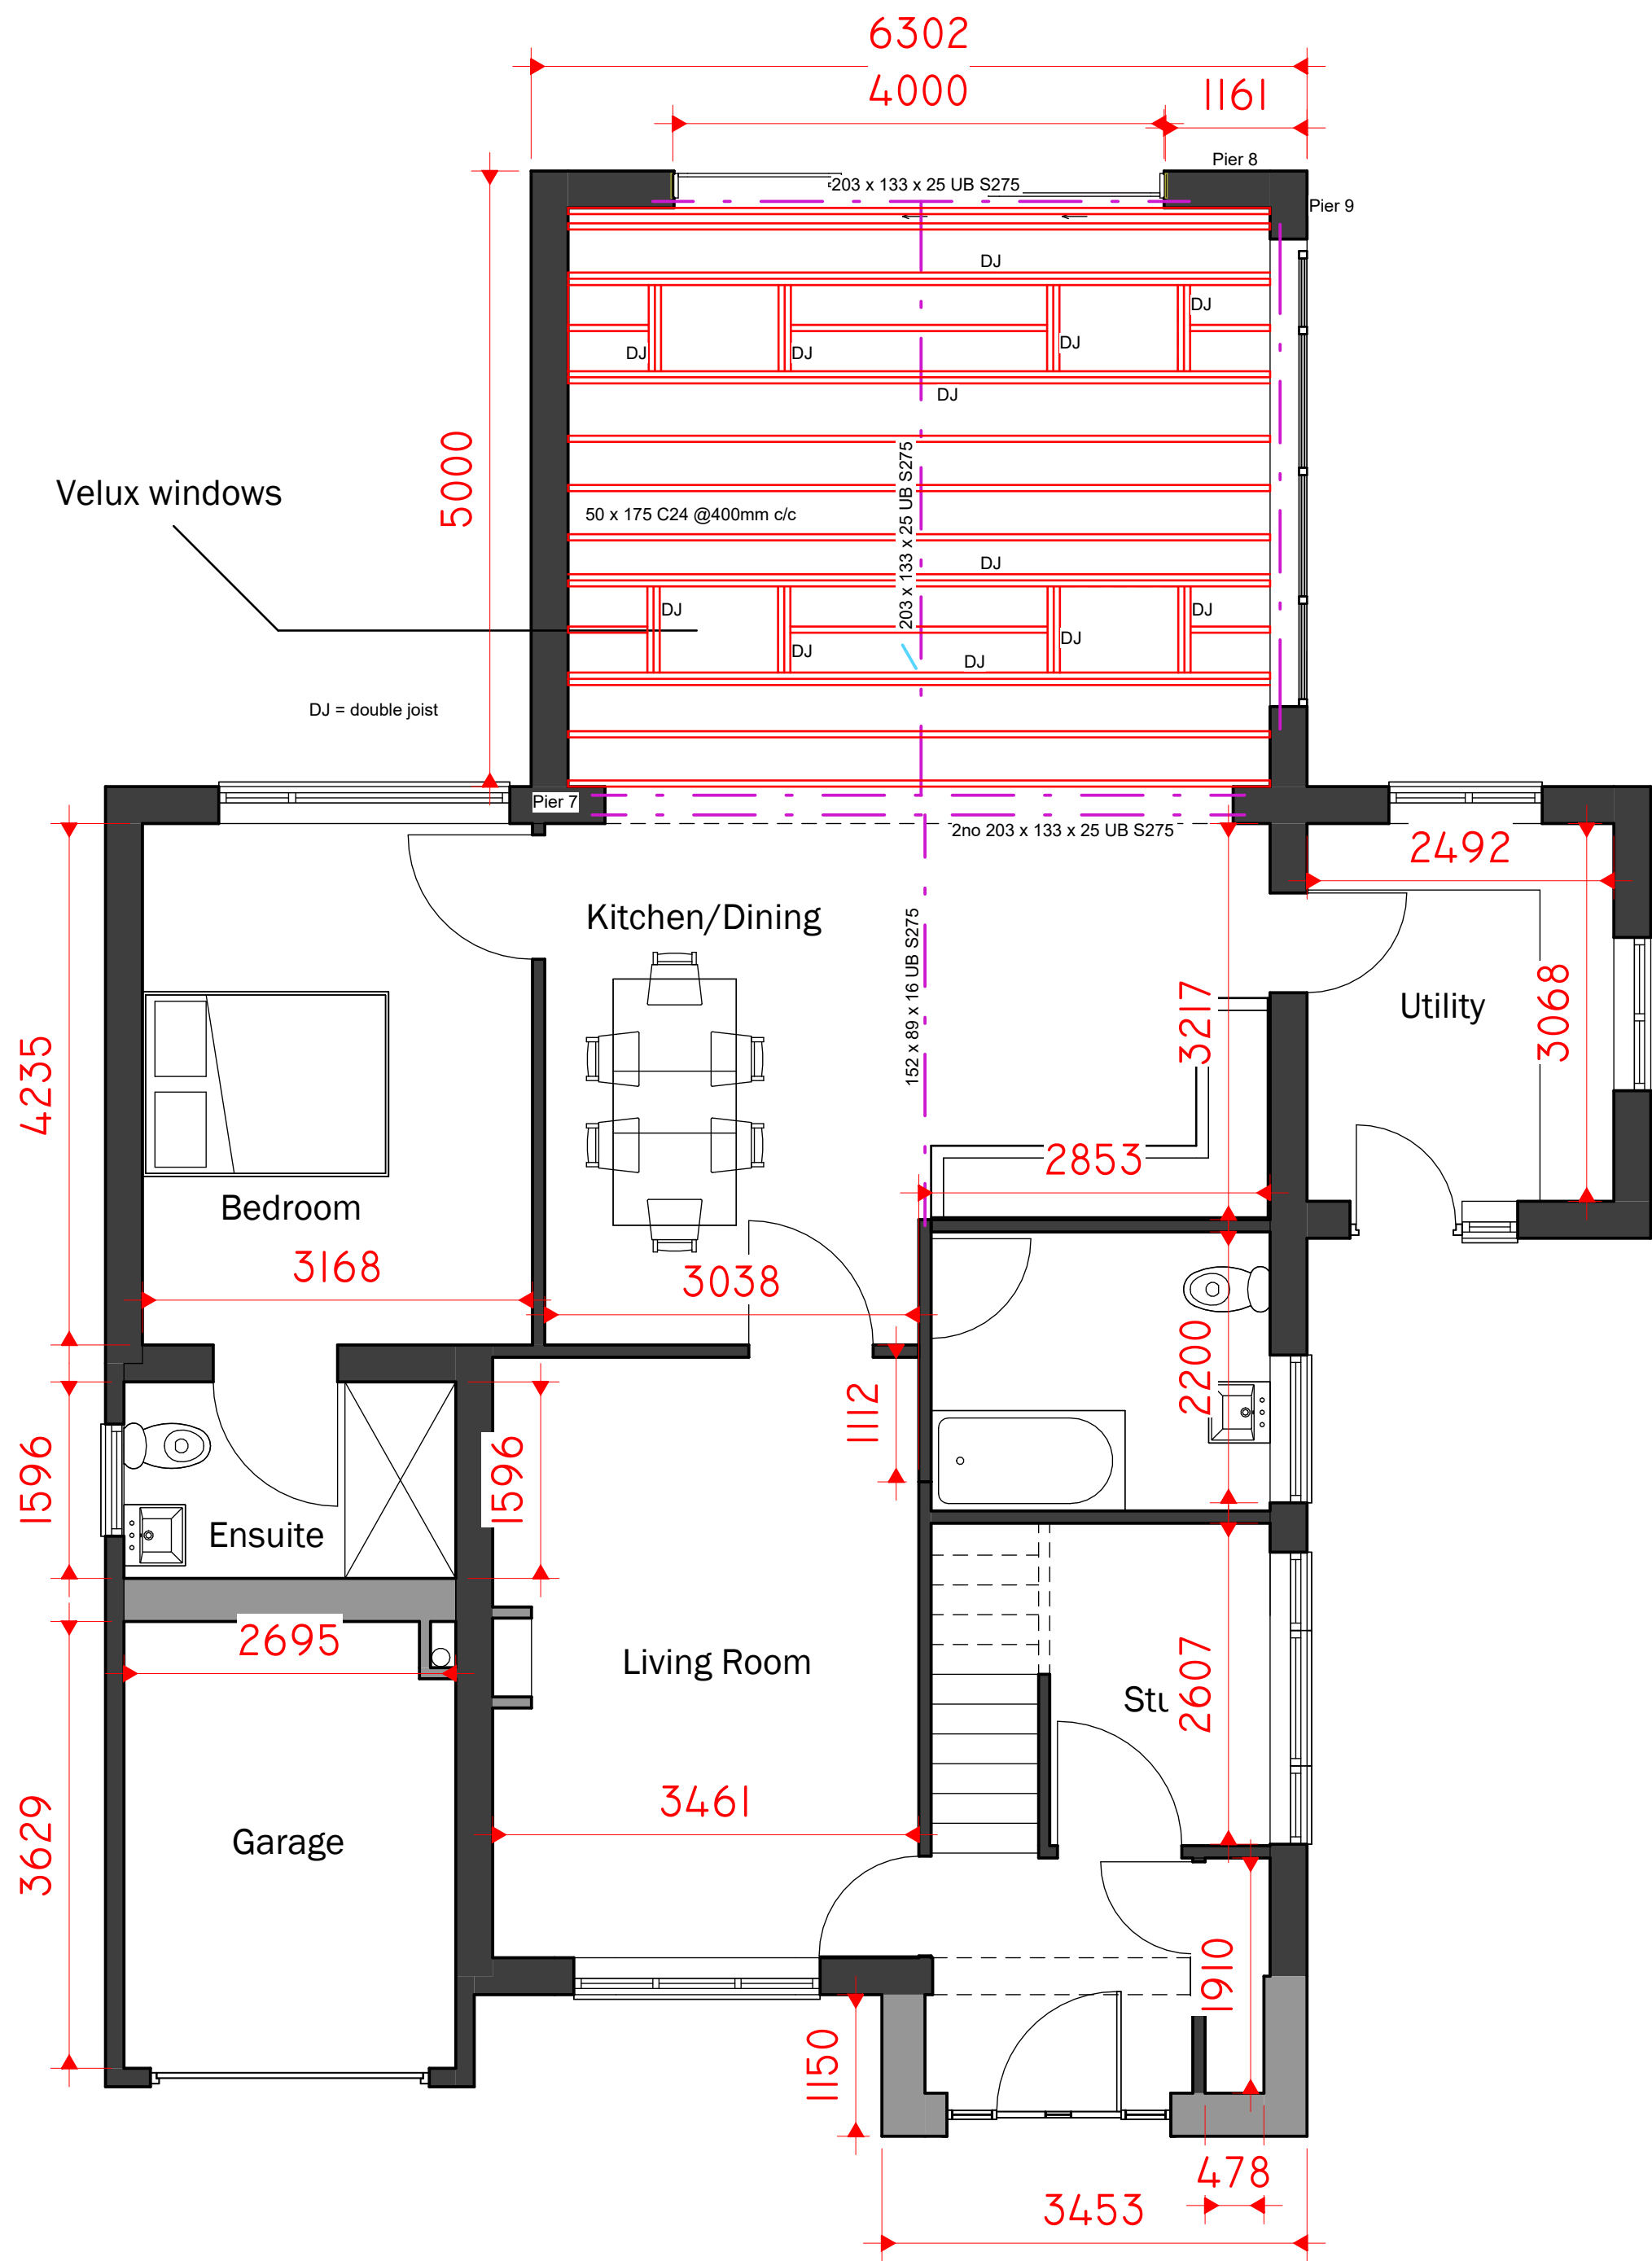

1 0 PROPOSED GROUND FLOOR
1 : 50

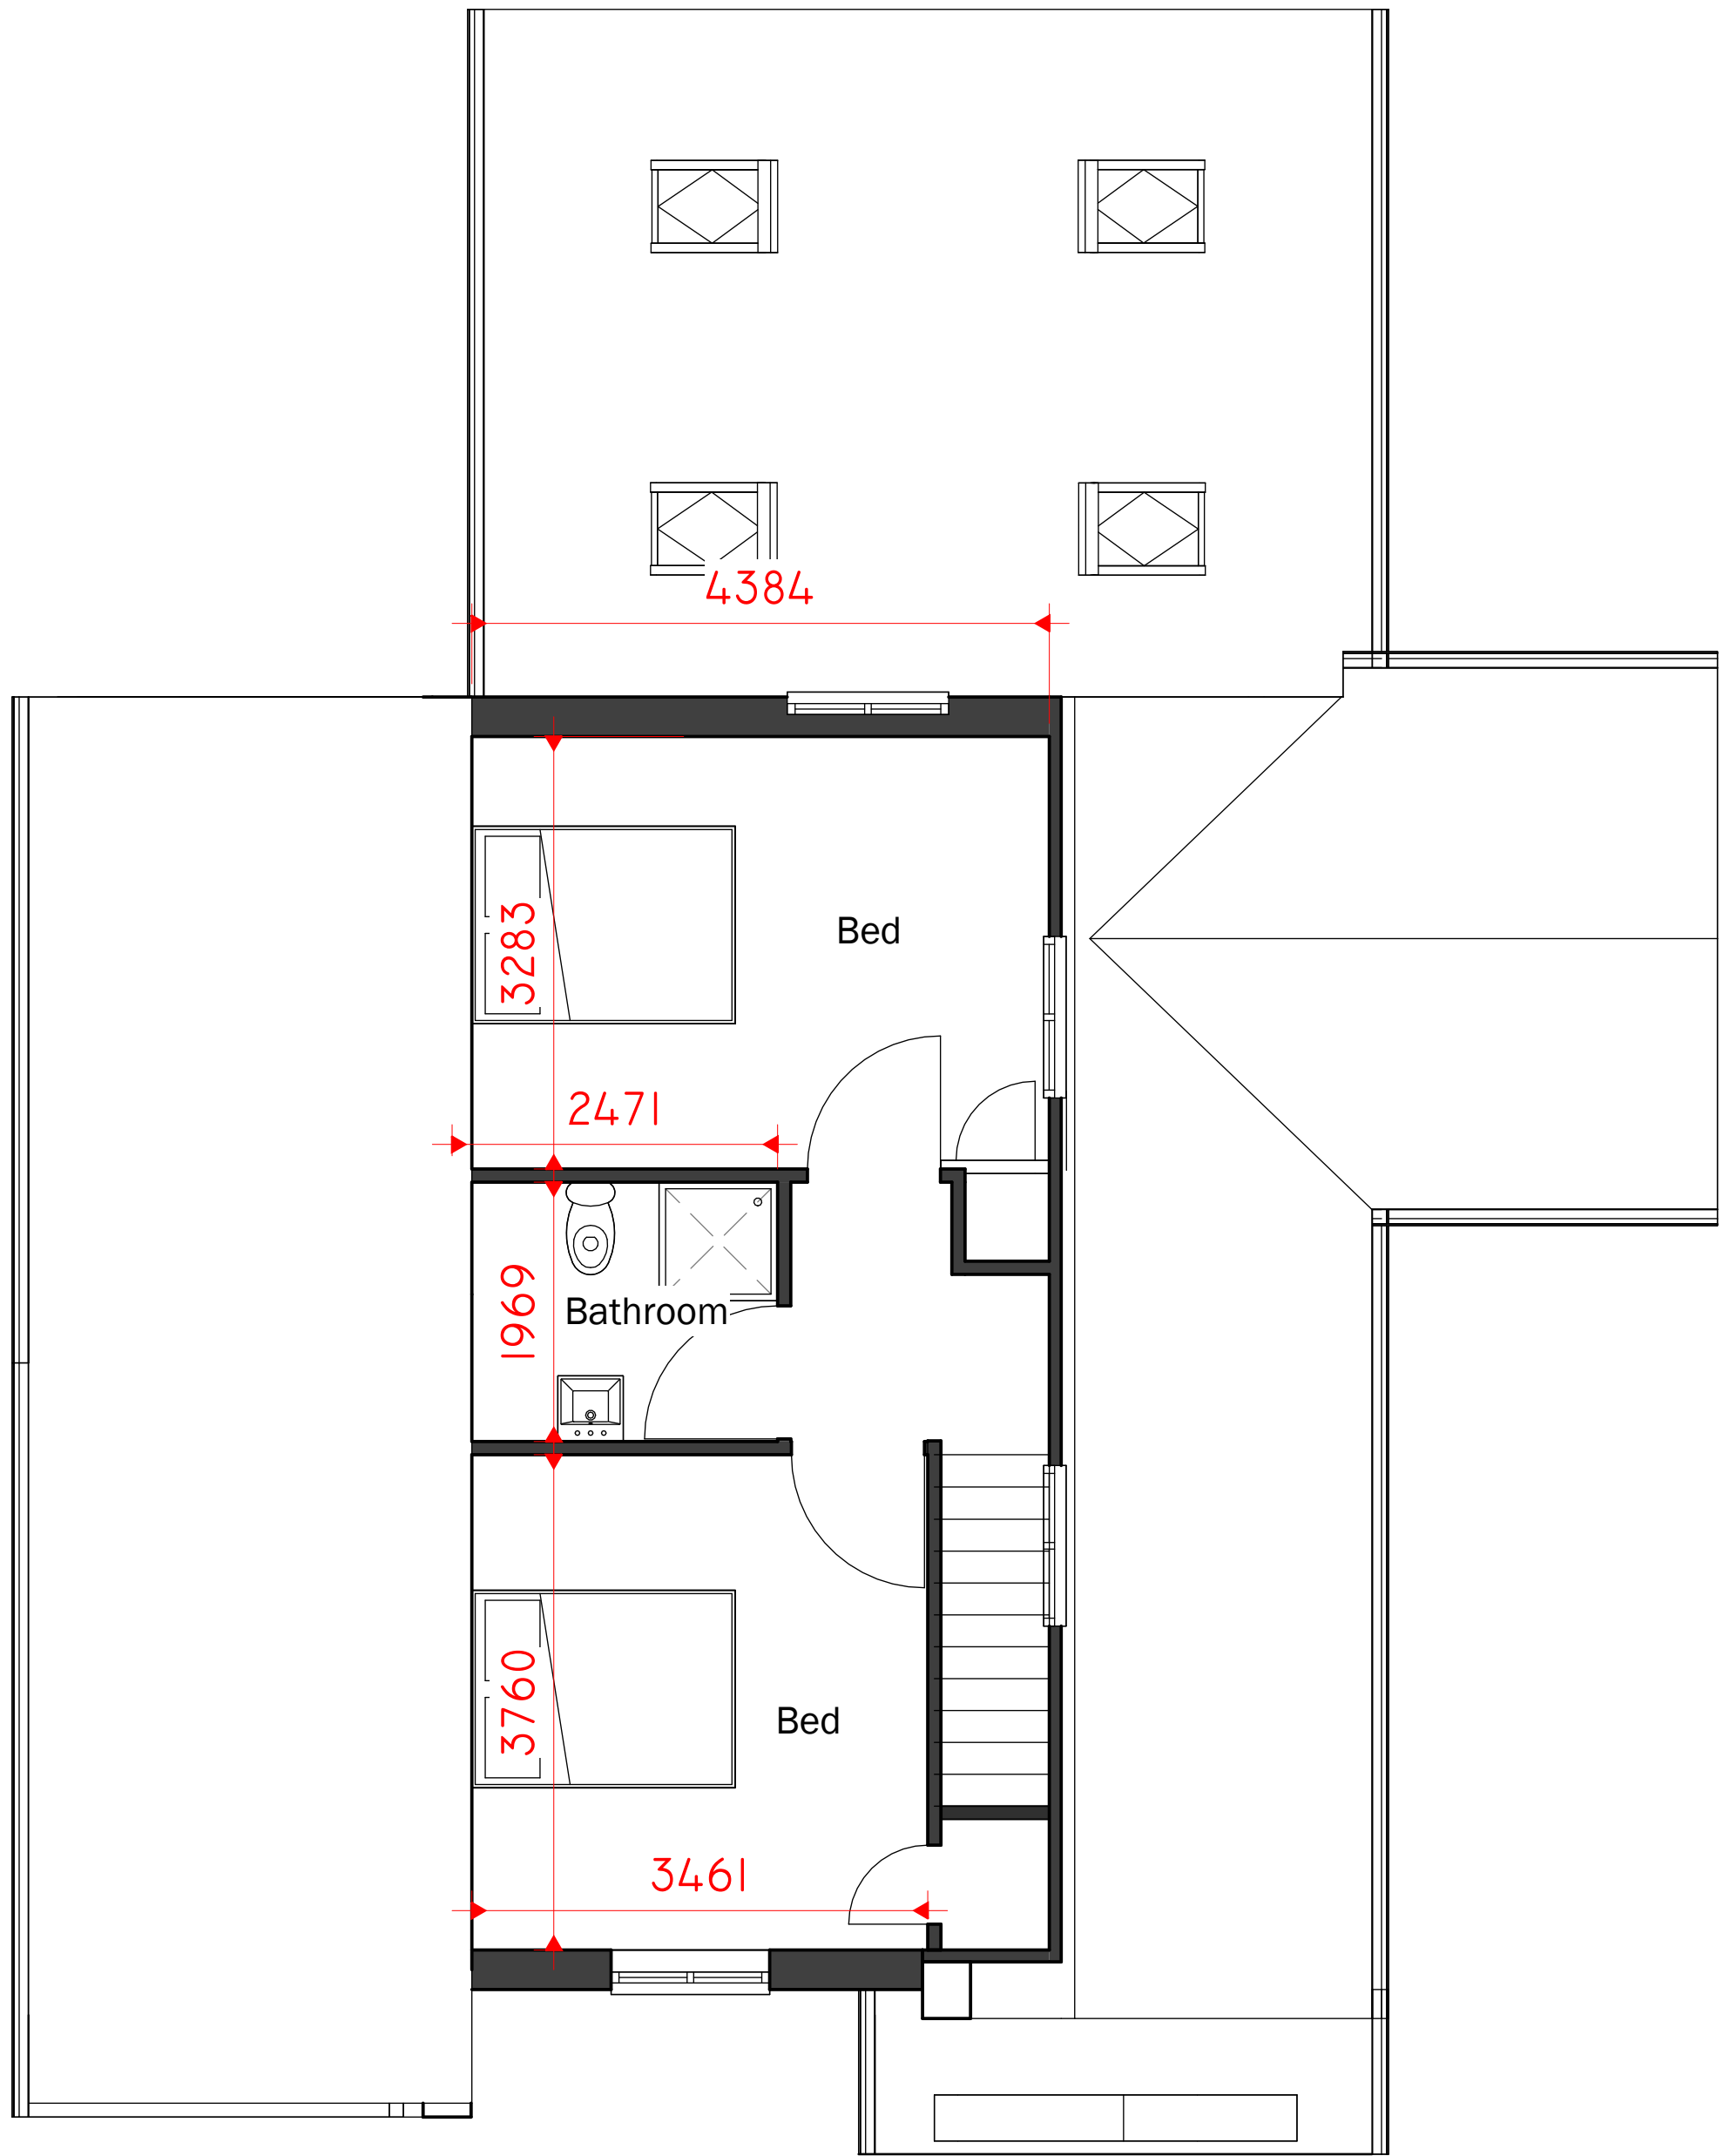

2 1 PROPOSED FIRST FLOOR
1 : 50