

NOTES:
Tiled roof finish
Velux roof windows
Anthracite composite boarding
White render finish
Anthracite window frames
Grey fascias soffits and rainwater goods

FOR PLANNING APPROVAL ONLY

No.	Description	Date

CLIENT:

Mr and Mrs Donald
11 Whittam Crescent, Whalley

PROJECT:
Extensions and alterations to
existing house at 11 Whittam
Crescent

SHEET:

EXISTING FLOOR PLANS

Project number PHA/1004

Date 13/03/25


Drawn by JS

Checked by PH

A2.1


Scale 1 : 50

Sheet size A1

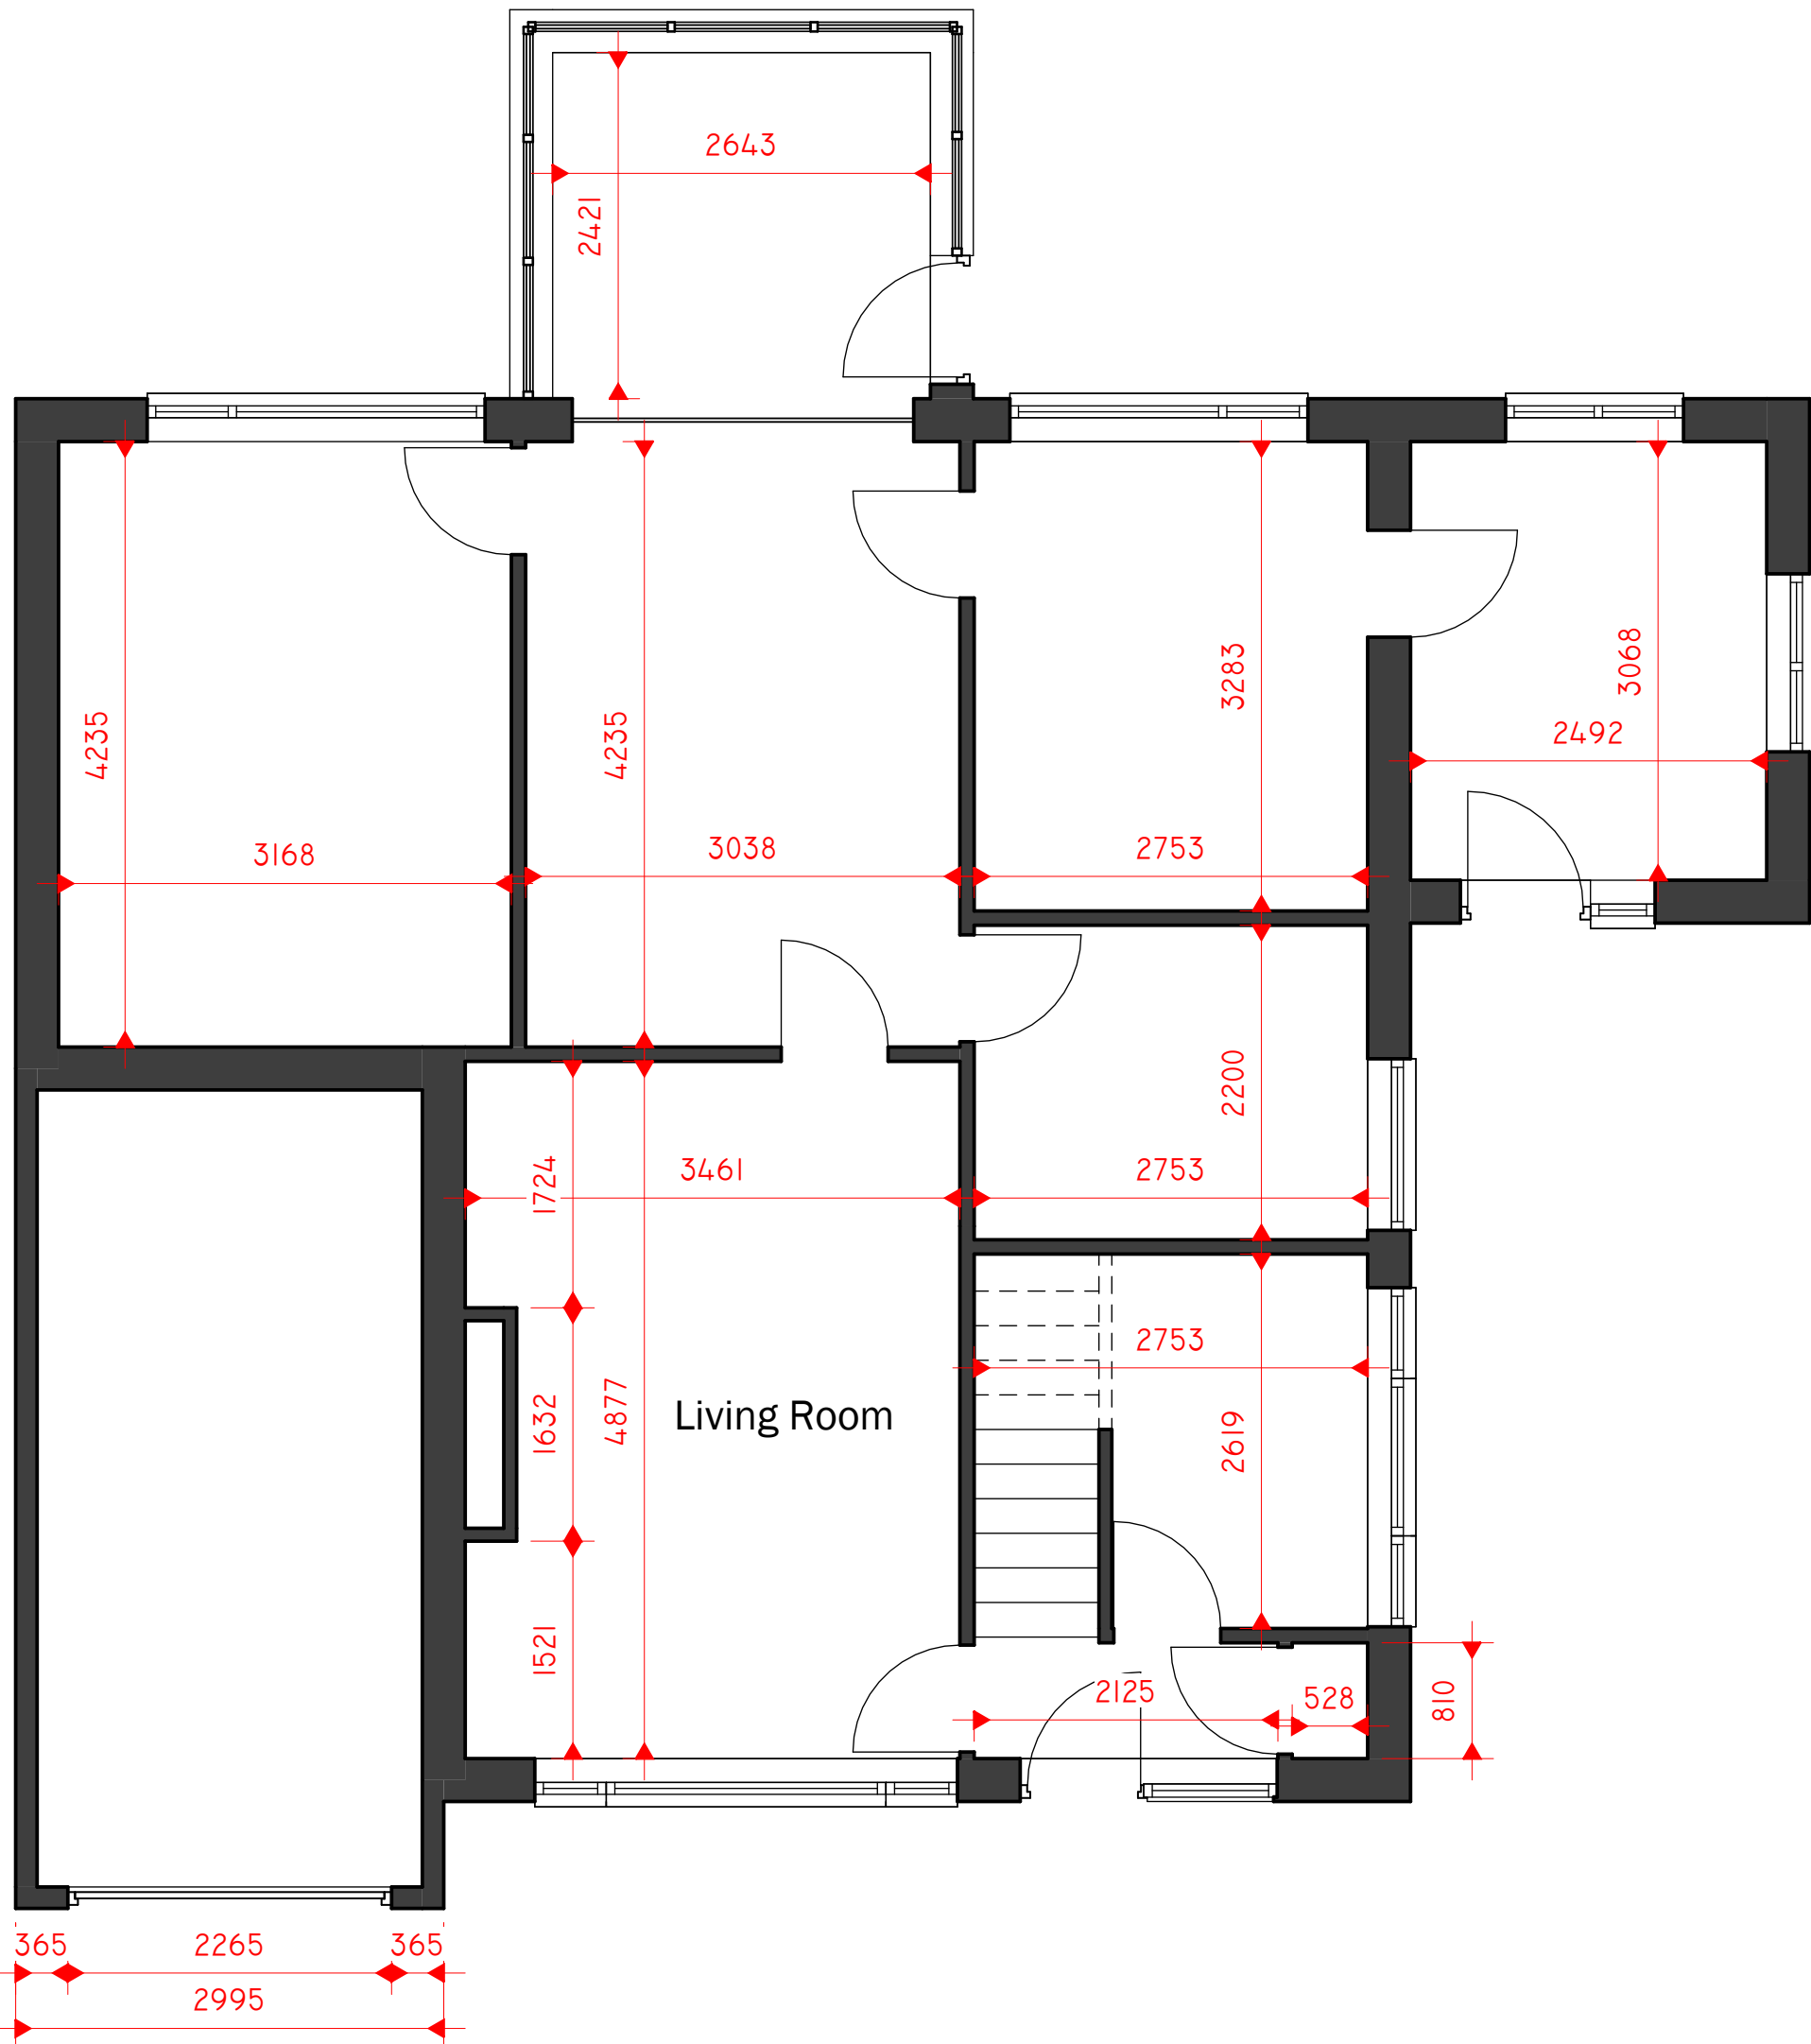

0 GROUND FLOOR

1 : 50

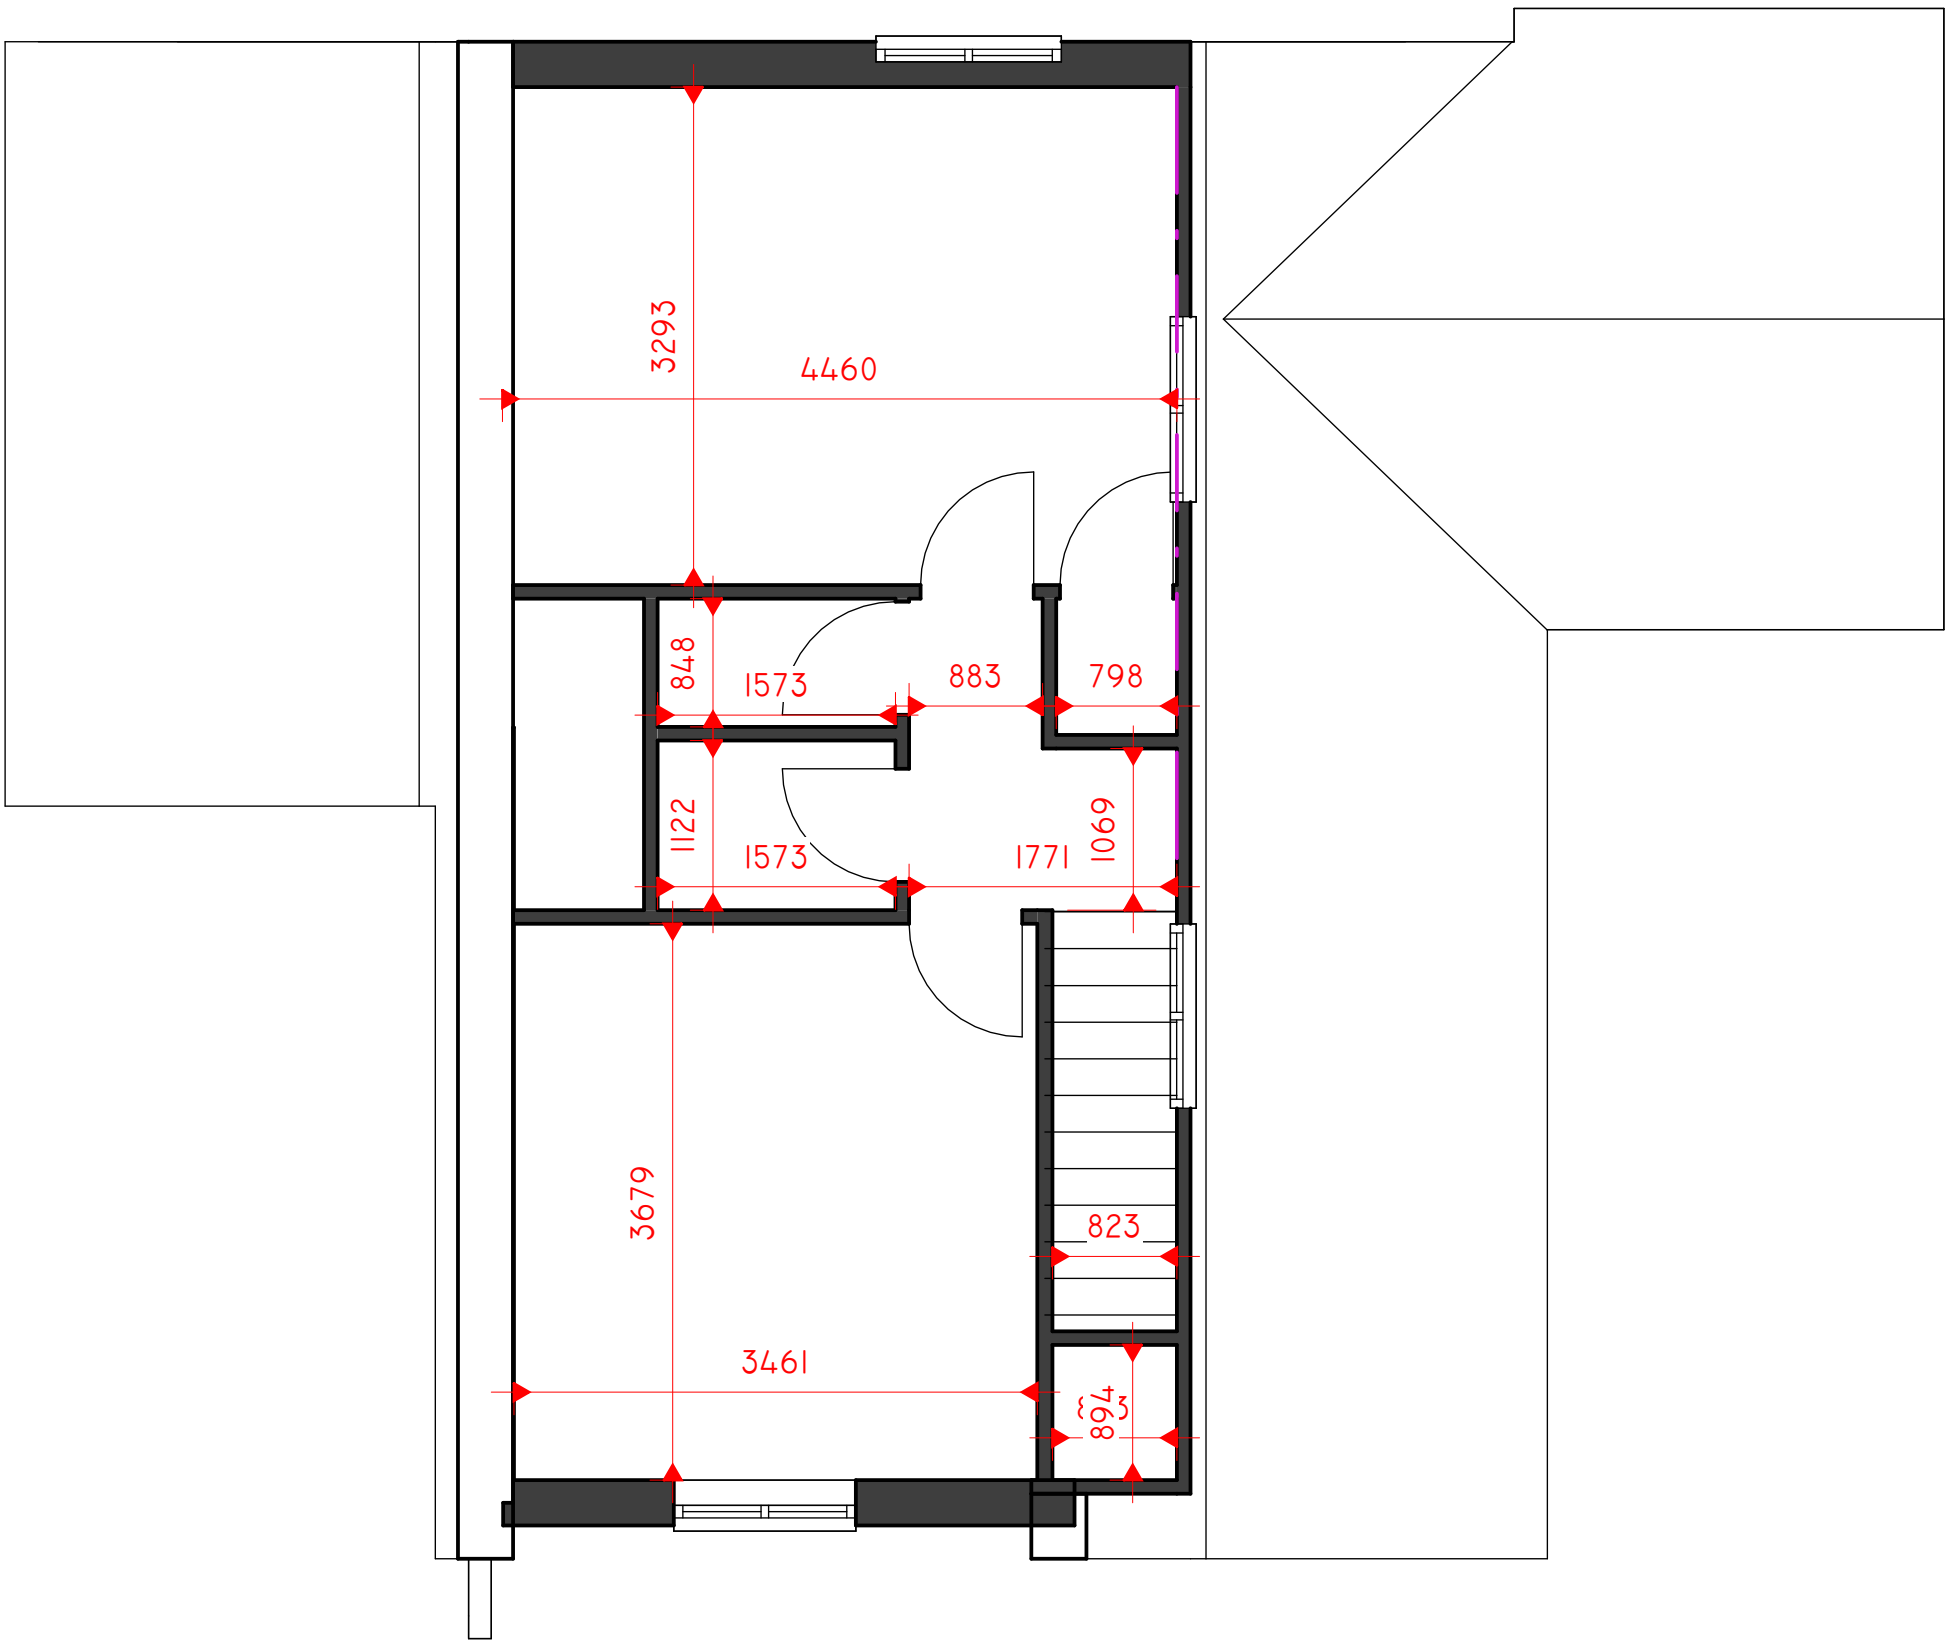

1 FIRST FLOOR

1 : 50