



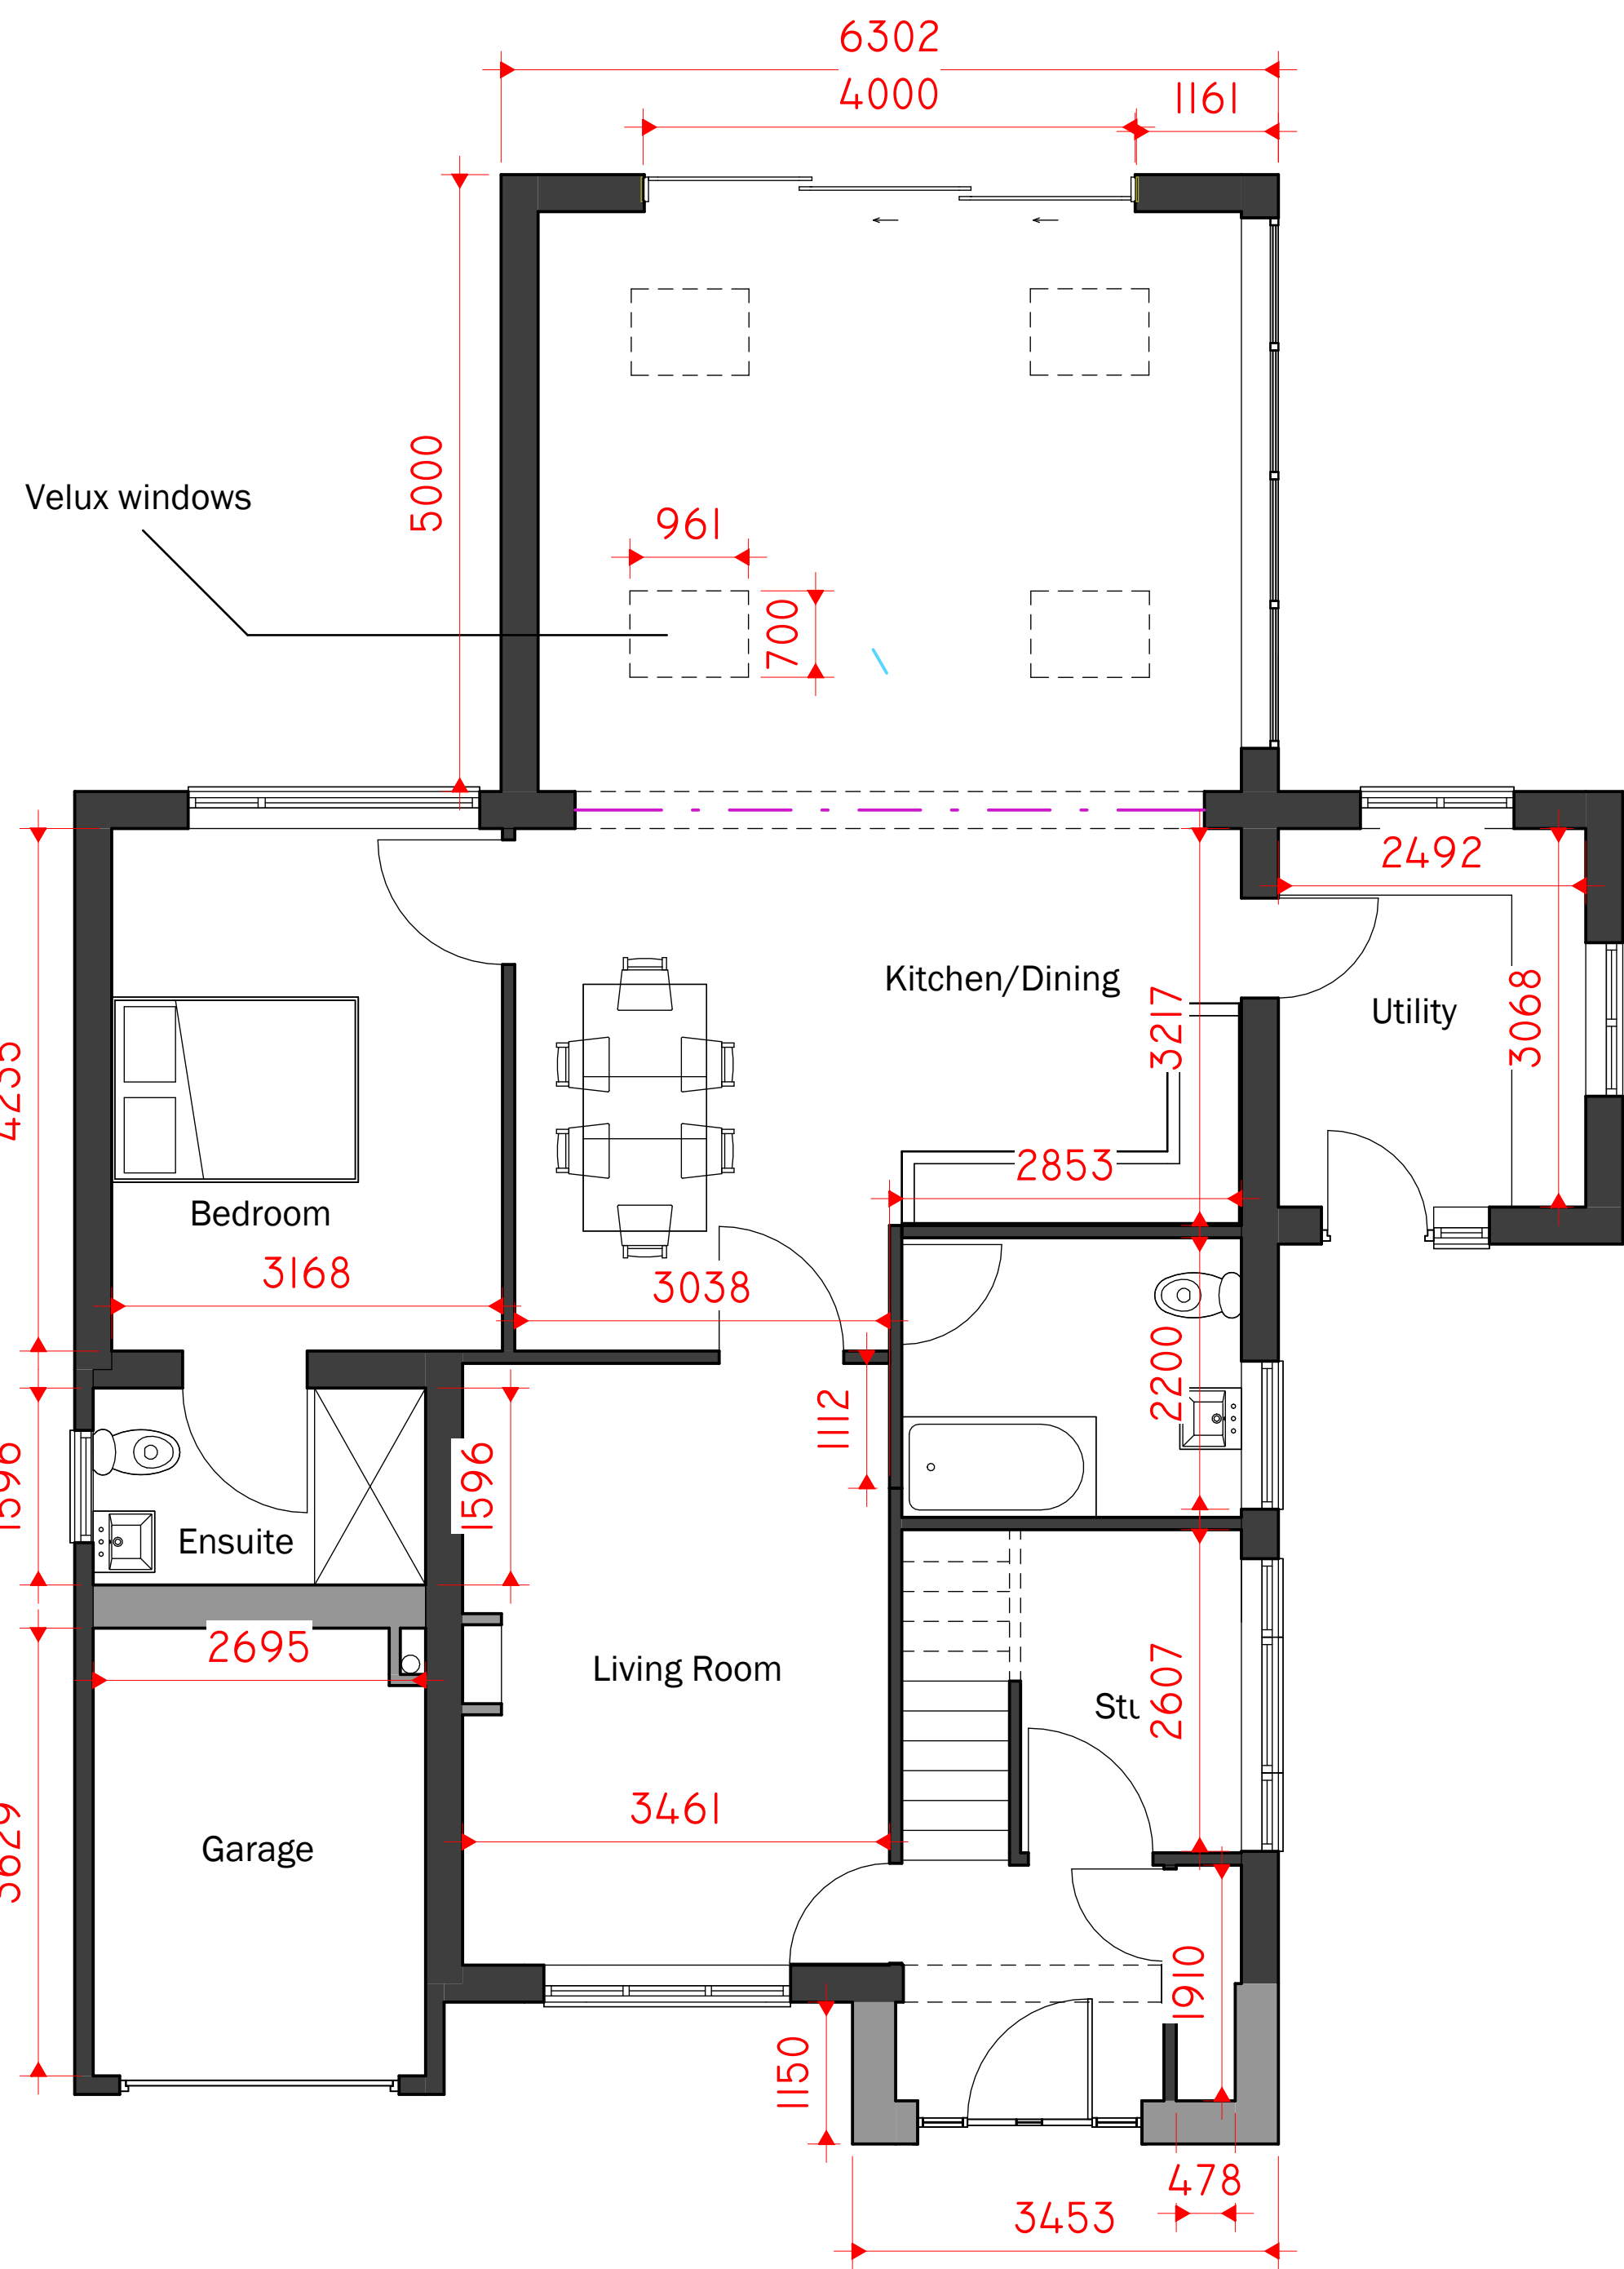

1 0 PROPOSED GROUND FLOOR
1 : 50

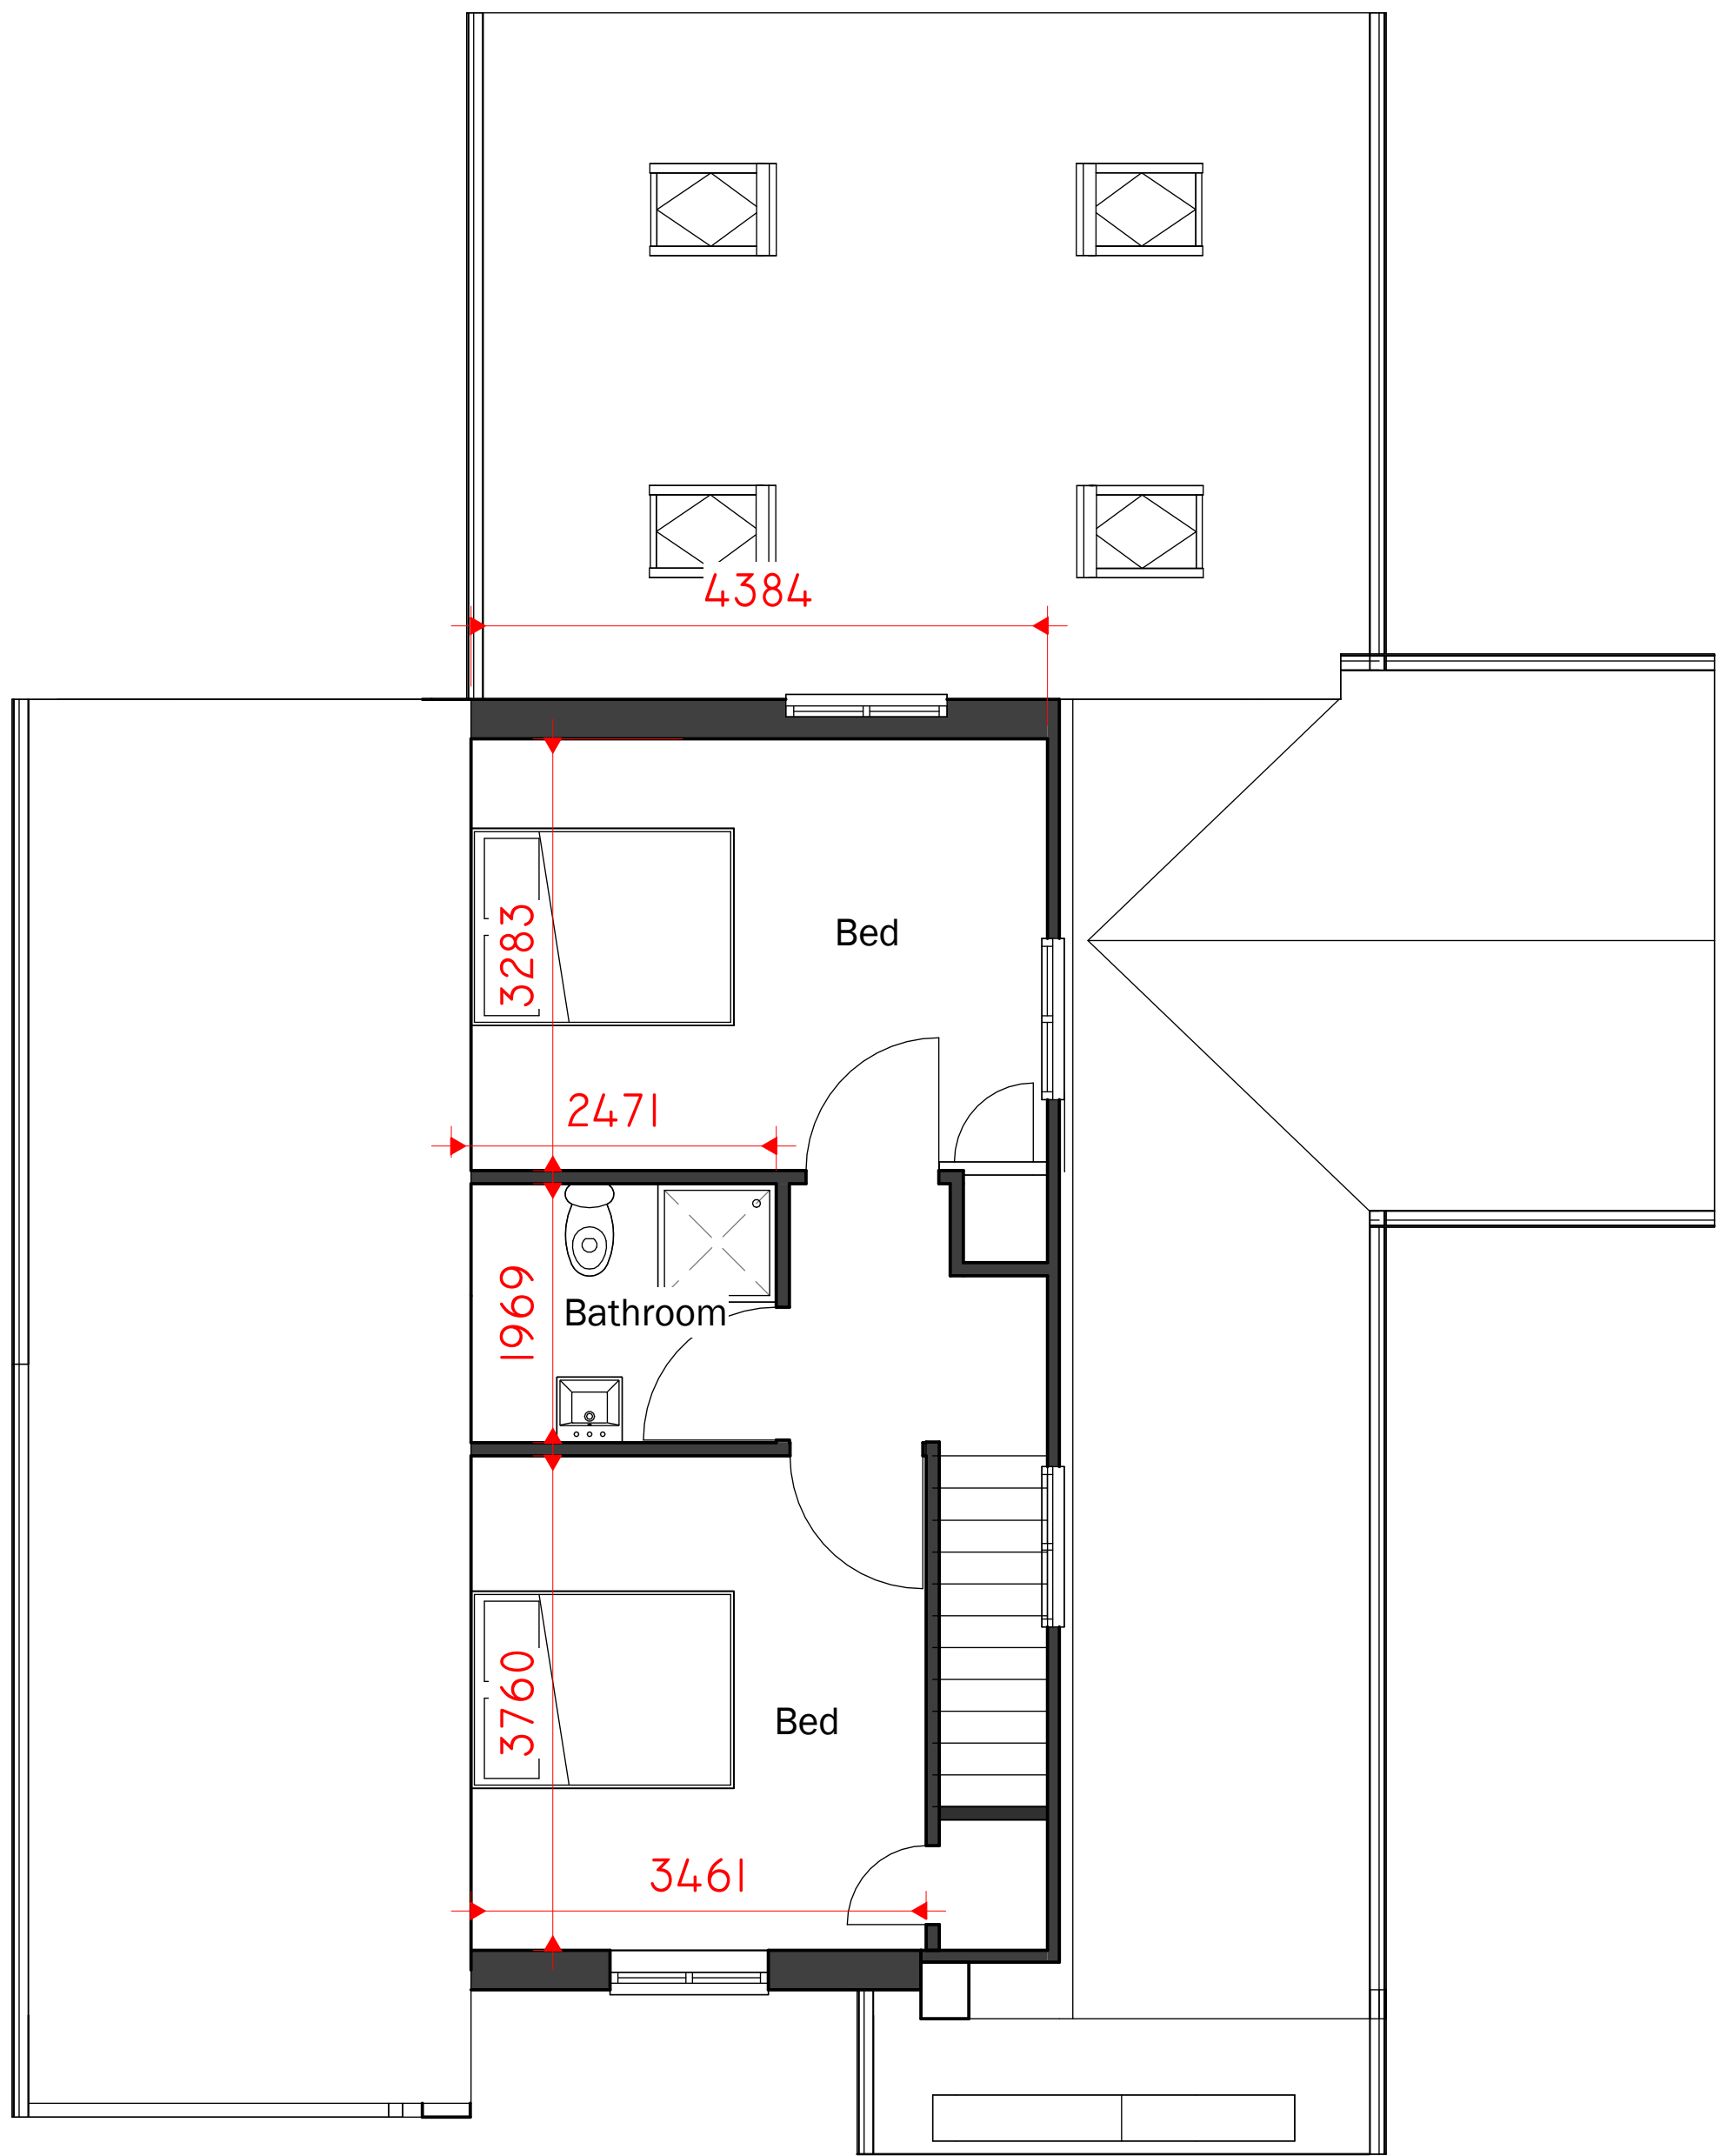

2 1 PROPOSED FIRST FLOOR
1 : 50

Peter Hitchen
Architects

Marathon House
The Sidings Business Park
Whalley, BB7 9SE

01254 823 885

www.peterhitchenarchitects.co.uk

NOTES:

Tiled roof finish
Velux roof windows
Anthracite composite boarding
White render finish
Anthracite window frames
Grey fascias soffits and rainwater goods

FOR PLANNING APPROVAL ONLY

No.	Description	Date

CLIENT:
Mr and Mrs Donald
11 Whittam Crescent, Whalley

PROJECT:
**Extensions and alterations to the
existing house**

SHEET:
PROPOSED FLOOR PLAN

Project number PHA/1004

Date 30/06/25

Drawn by OSJ

Checked by PH

A2.2

Scale 1 : 50

Sheet size A1