



This drawing is to be read in conjunction with all relevant Surveyors, consultants' and specialists' drawings and specifications. All dimensions and levels are to be checked on site. This drawing is subject to copyright. All work carried out before Planning and Building Permission has been granted is at the contractor/clients risk. The Surveyor is to be notified of any discrepancies.

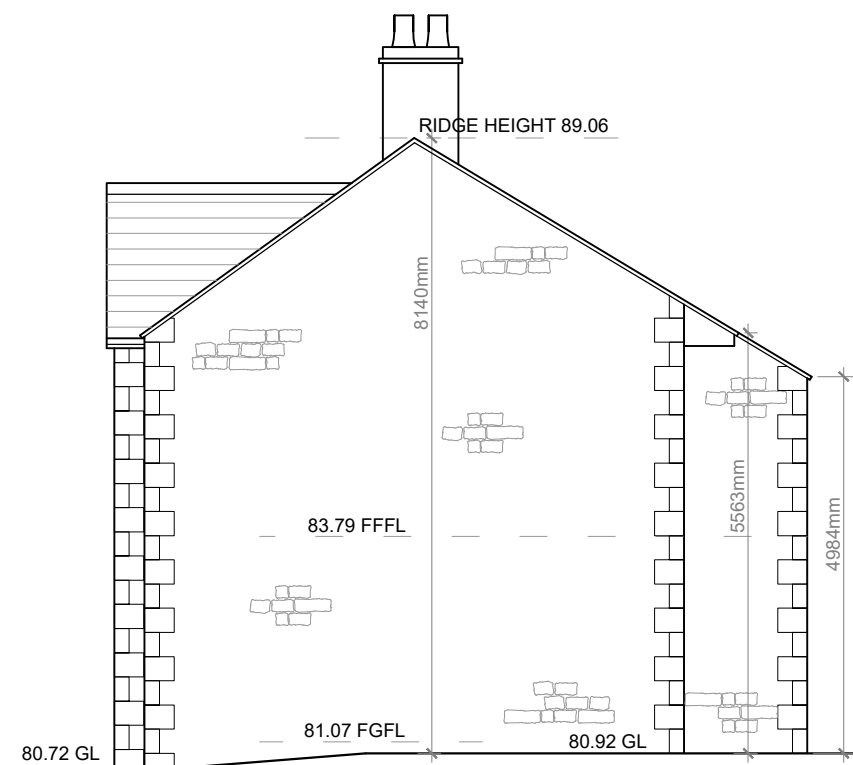

South West (Side) Elevation 1:100




South East (Front) Elevation 1:100

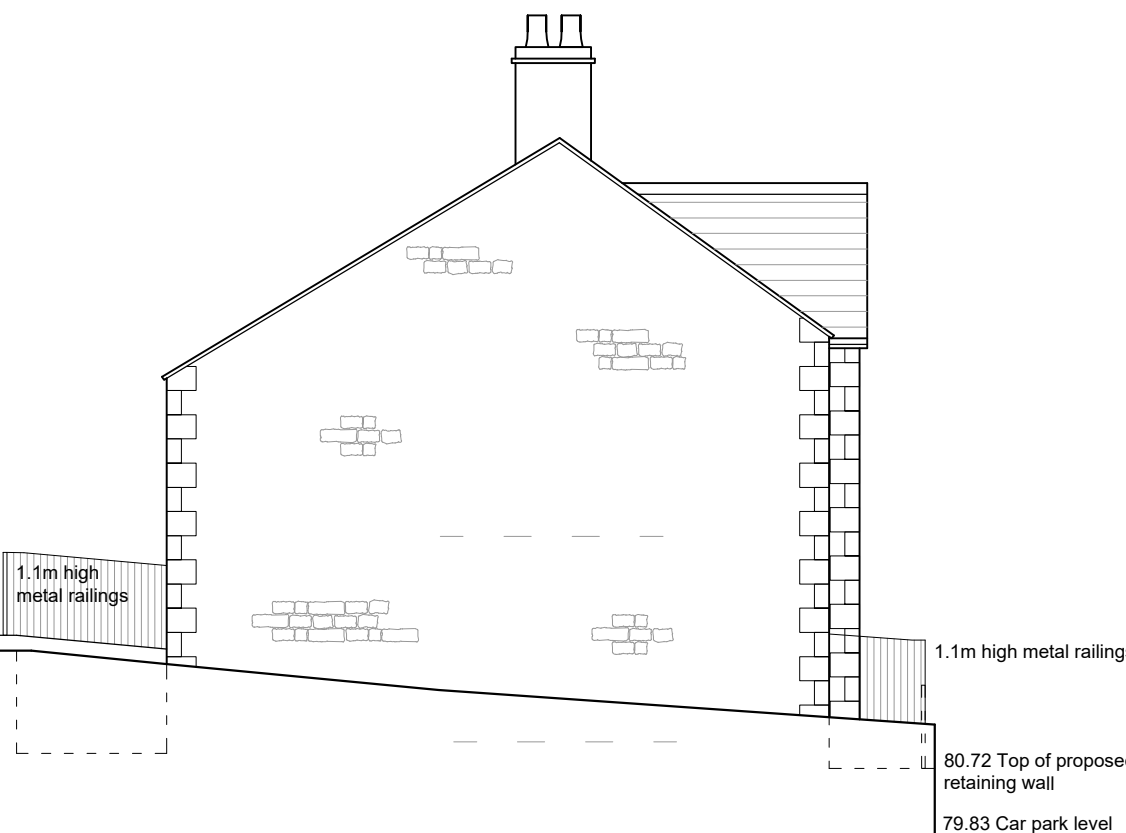


North East (Side) Elevation 1:100




North West (Rear) Elevation 1:100

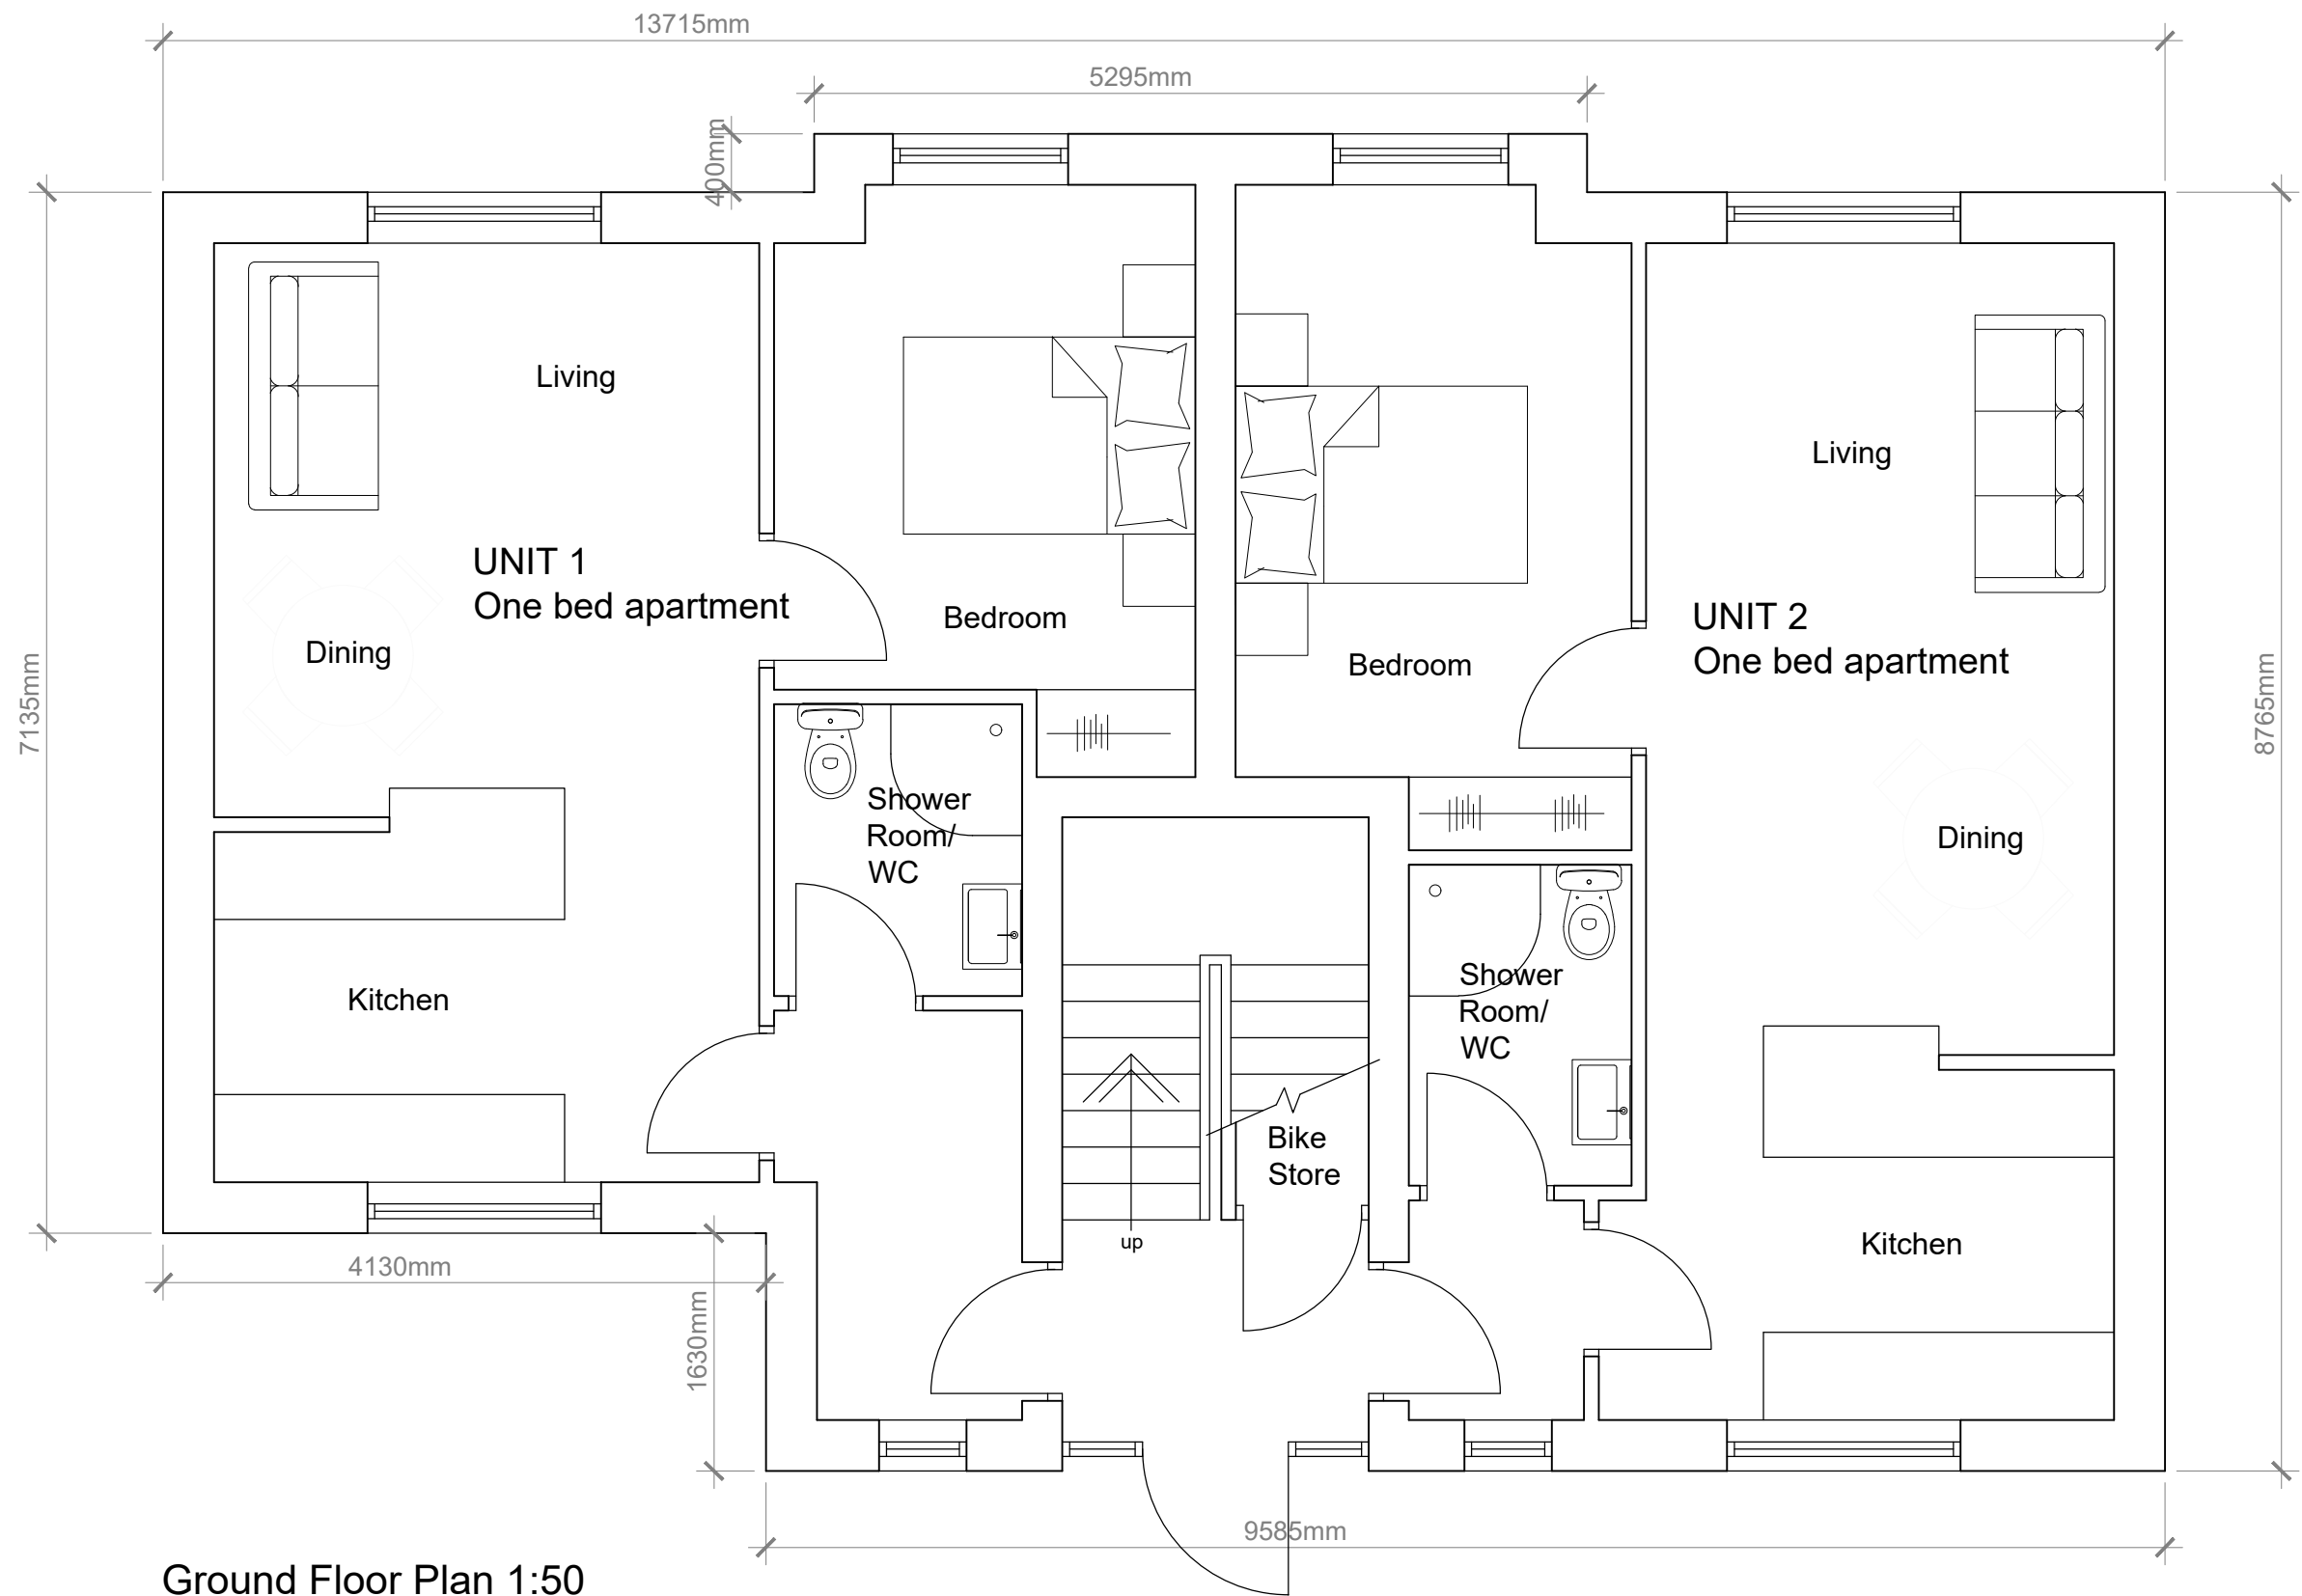

Ground Floor Plan 1:50

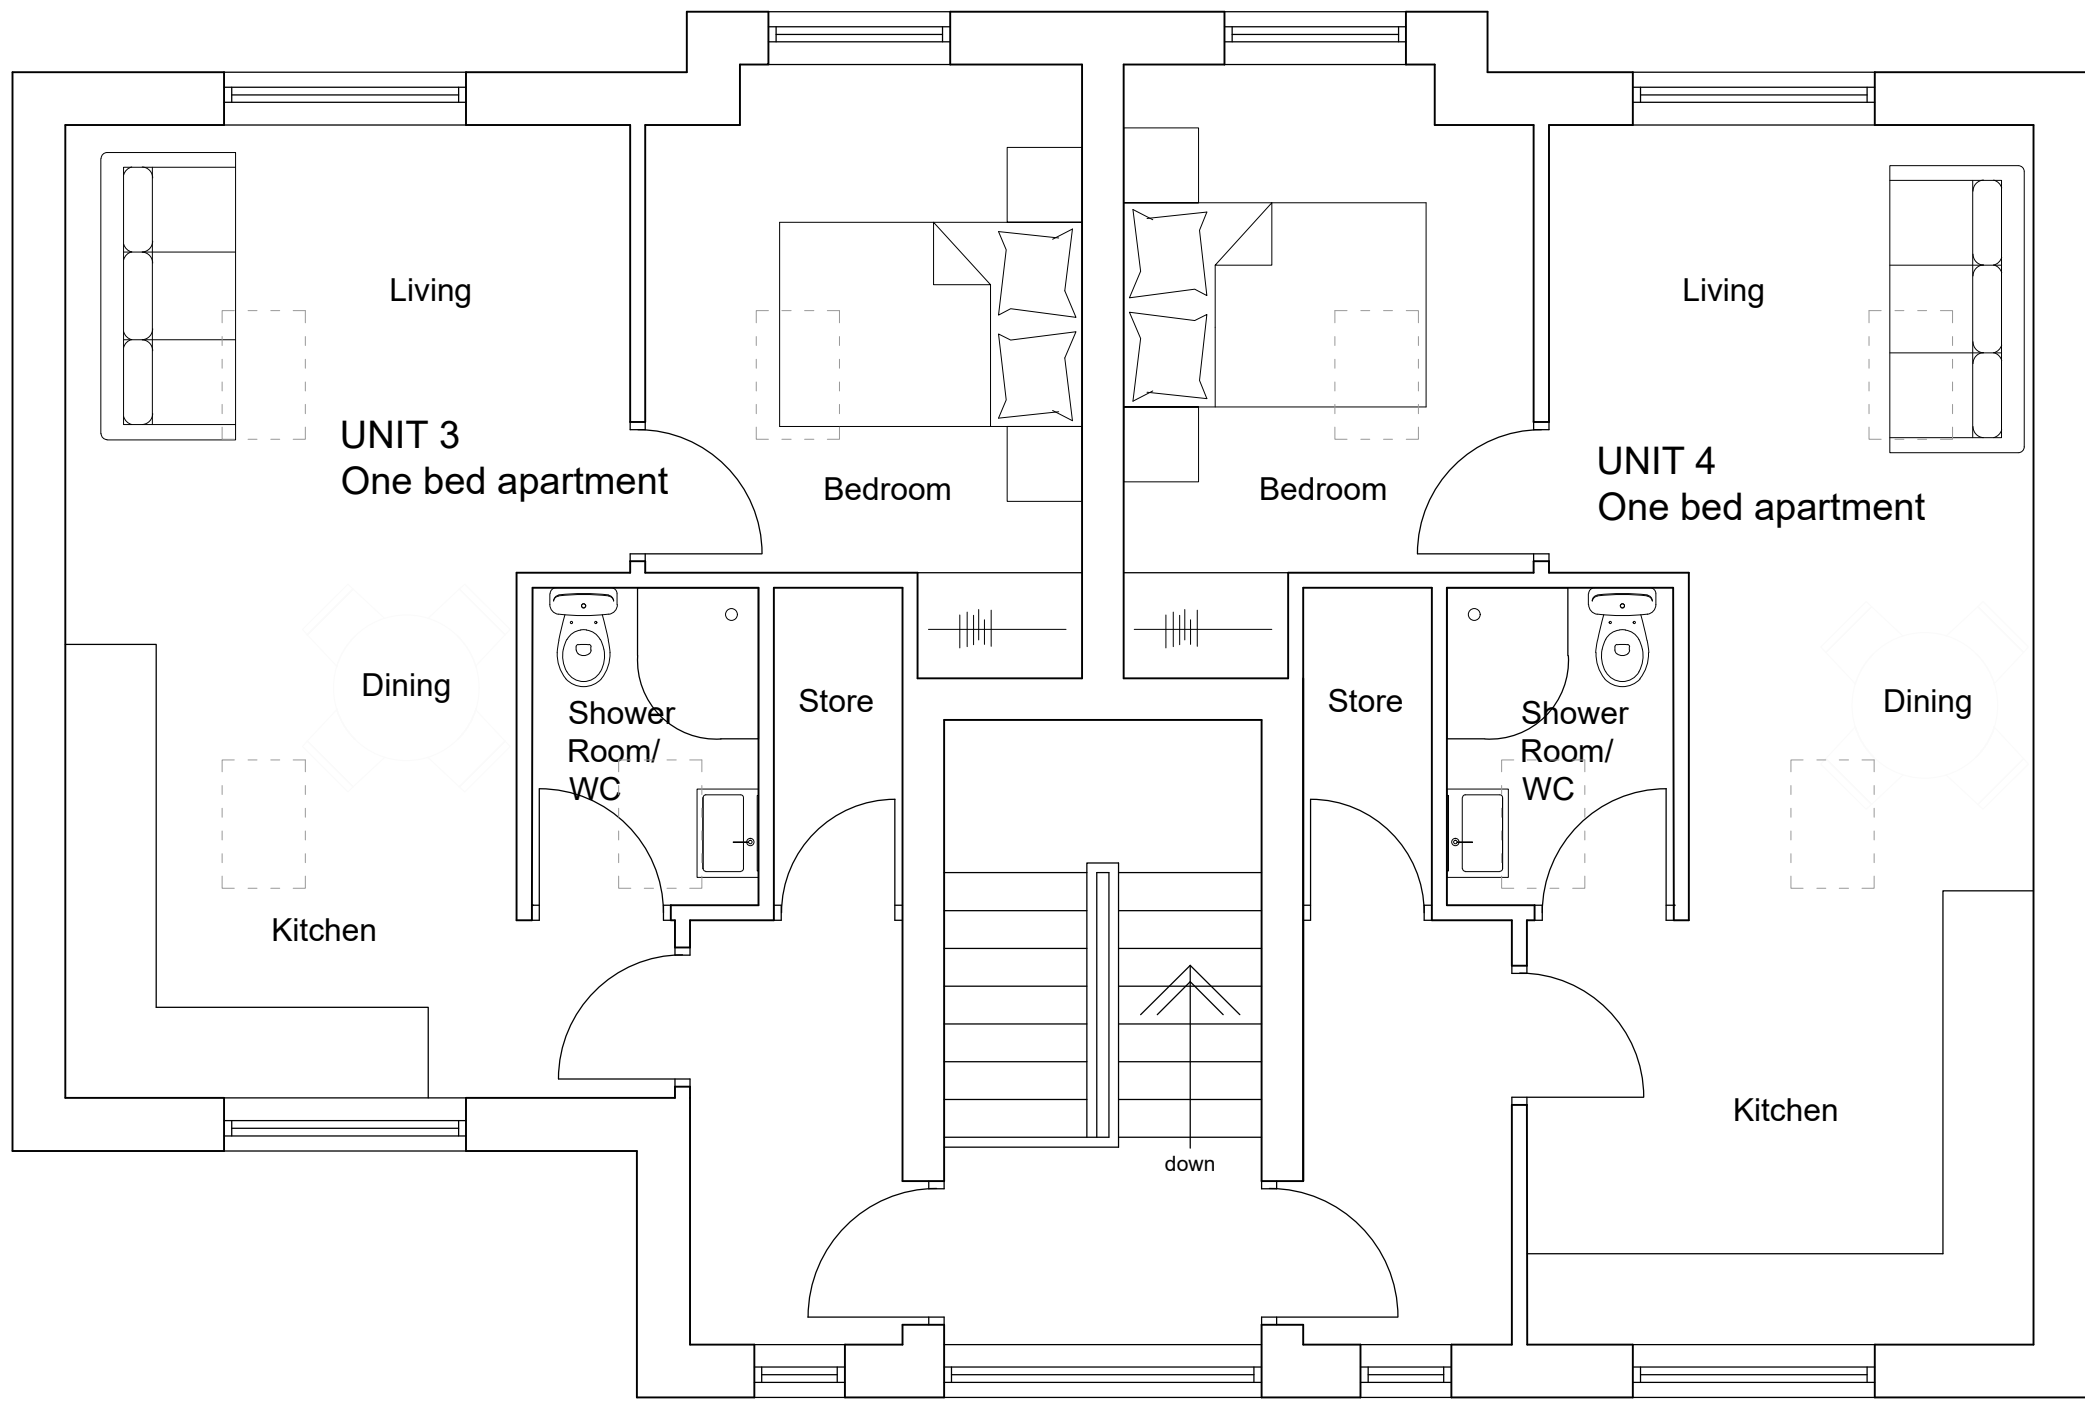

First Floor Plan 1:50

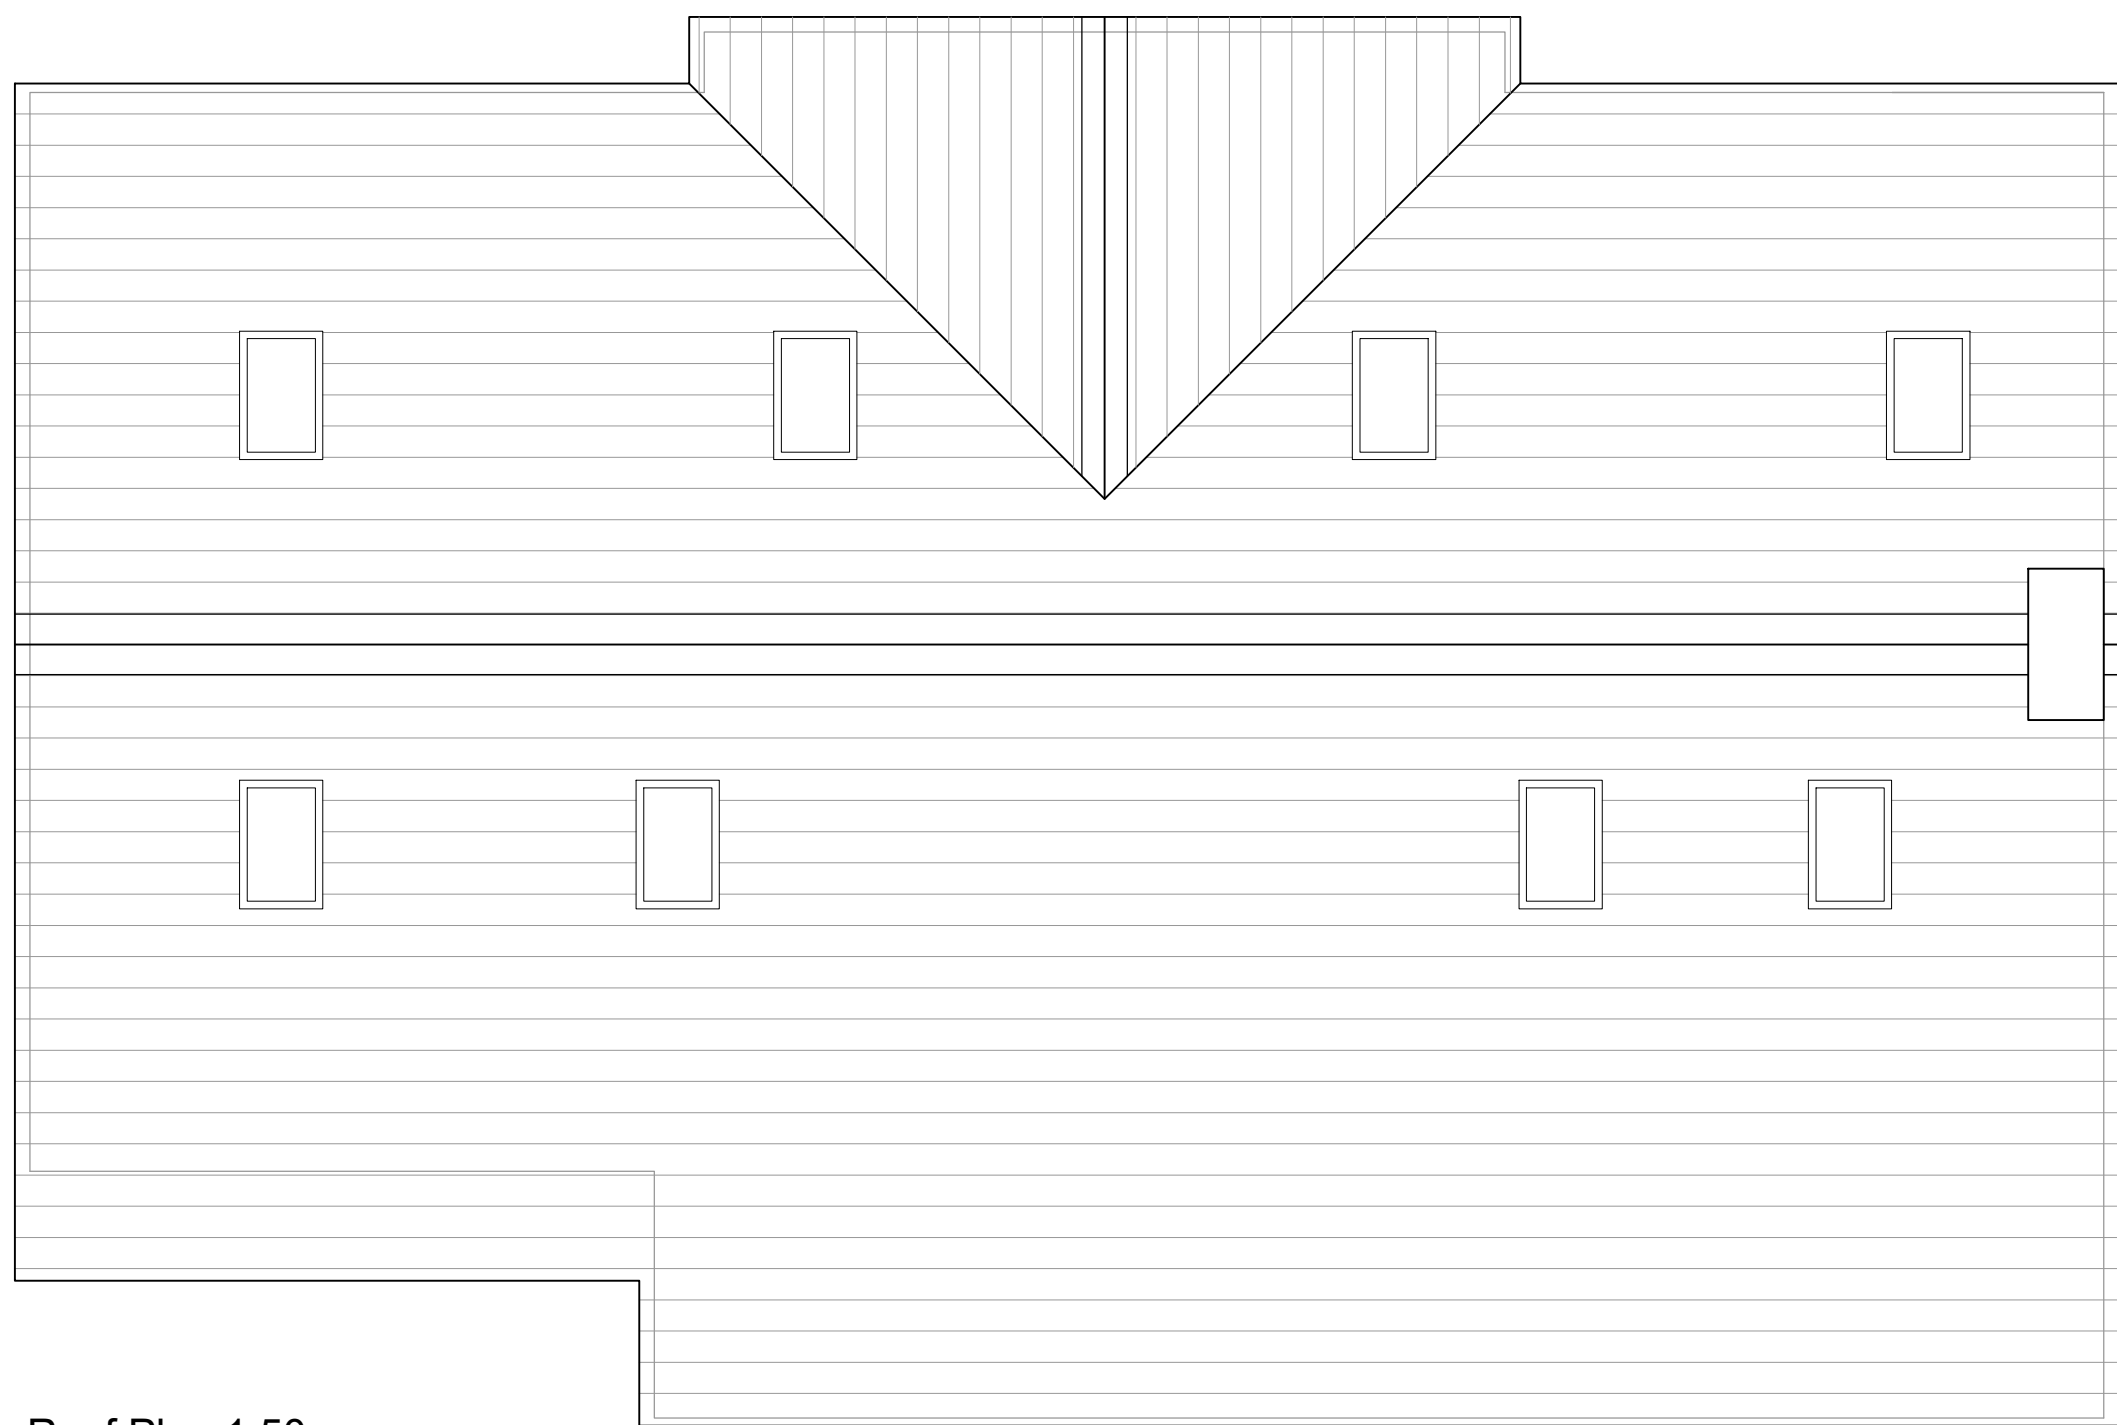

Roof Plan 1:50

REV C - Elevations revised . LFR 01.10.25
REV B - Elevations revised to include boundary treatments. LFR 22.09.25
REV A - Elevations and levels amended. LFR 02.09.25

Client Hollinrake Developments Limited		
Project Proposed Residential Development at The Tyremen 28 - 30 Parson Lane Clitheroe BB7 2JP		
Drawing Title Proposed Plans and Elevations		
Scale 1:50/100 @ A1	Date Aug 2025	Drawn LFR
READ DESIGN LTD		
168 - 01 c		