


This drawing is to be read in conjunction with all relevant Surveyors, consultants' and specialists' drawings and specifications. All dimensions and levels are to be checked on site. This drawing is subject to copyright. All work carried out before Planning and Building Permission has been granted is at the contractor/clients risk. The Surveyor is to be notified of any discrepancies.

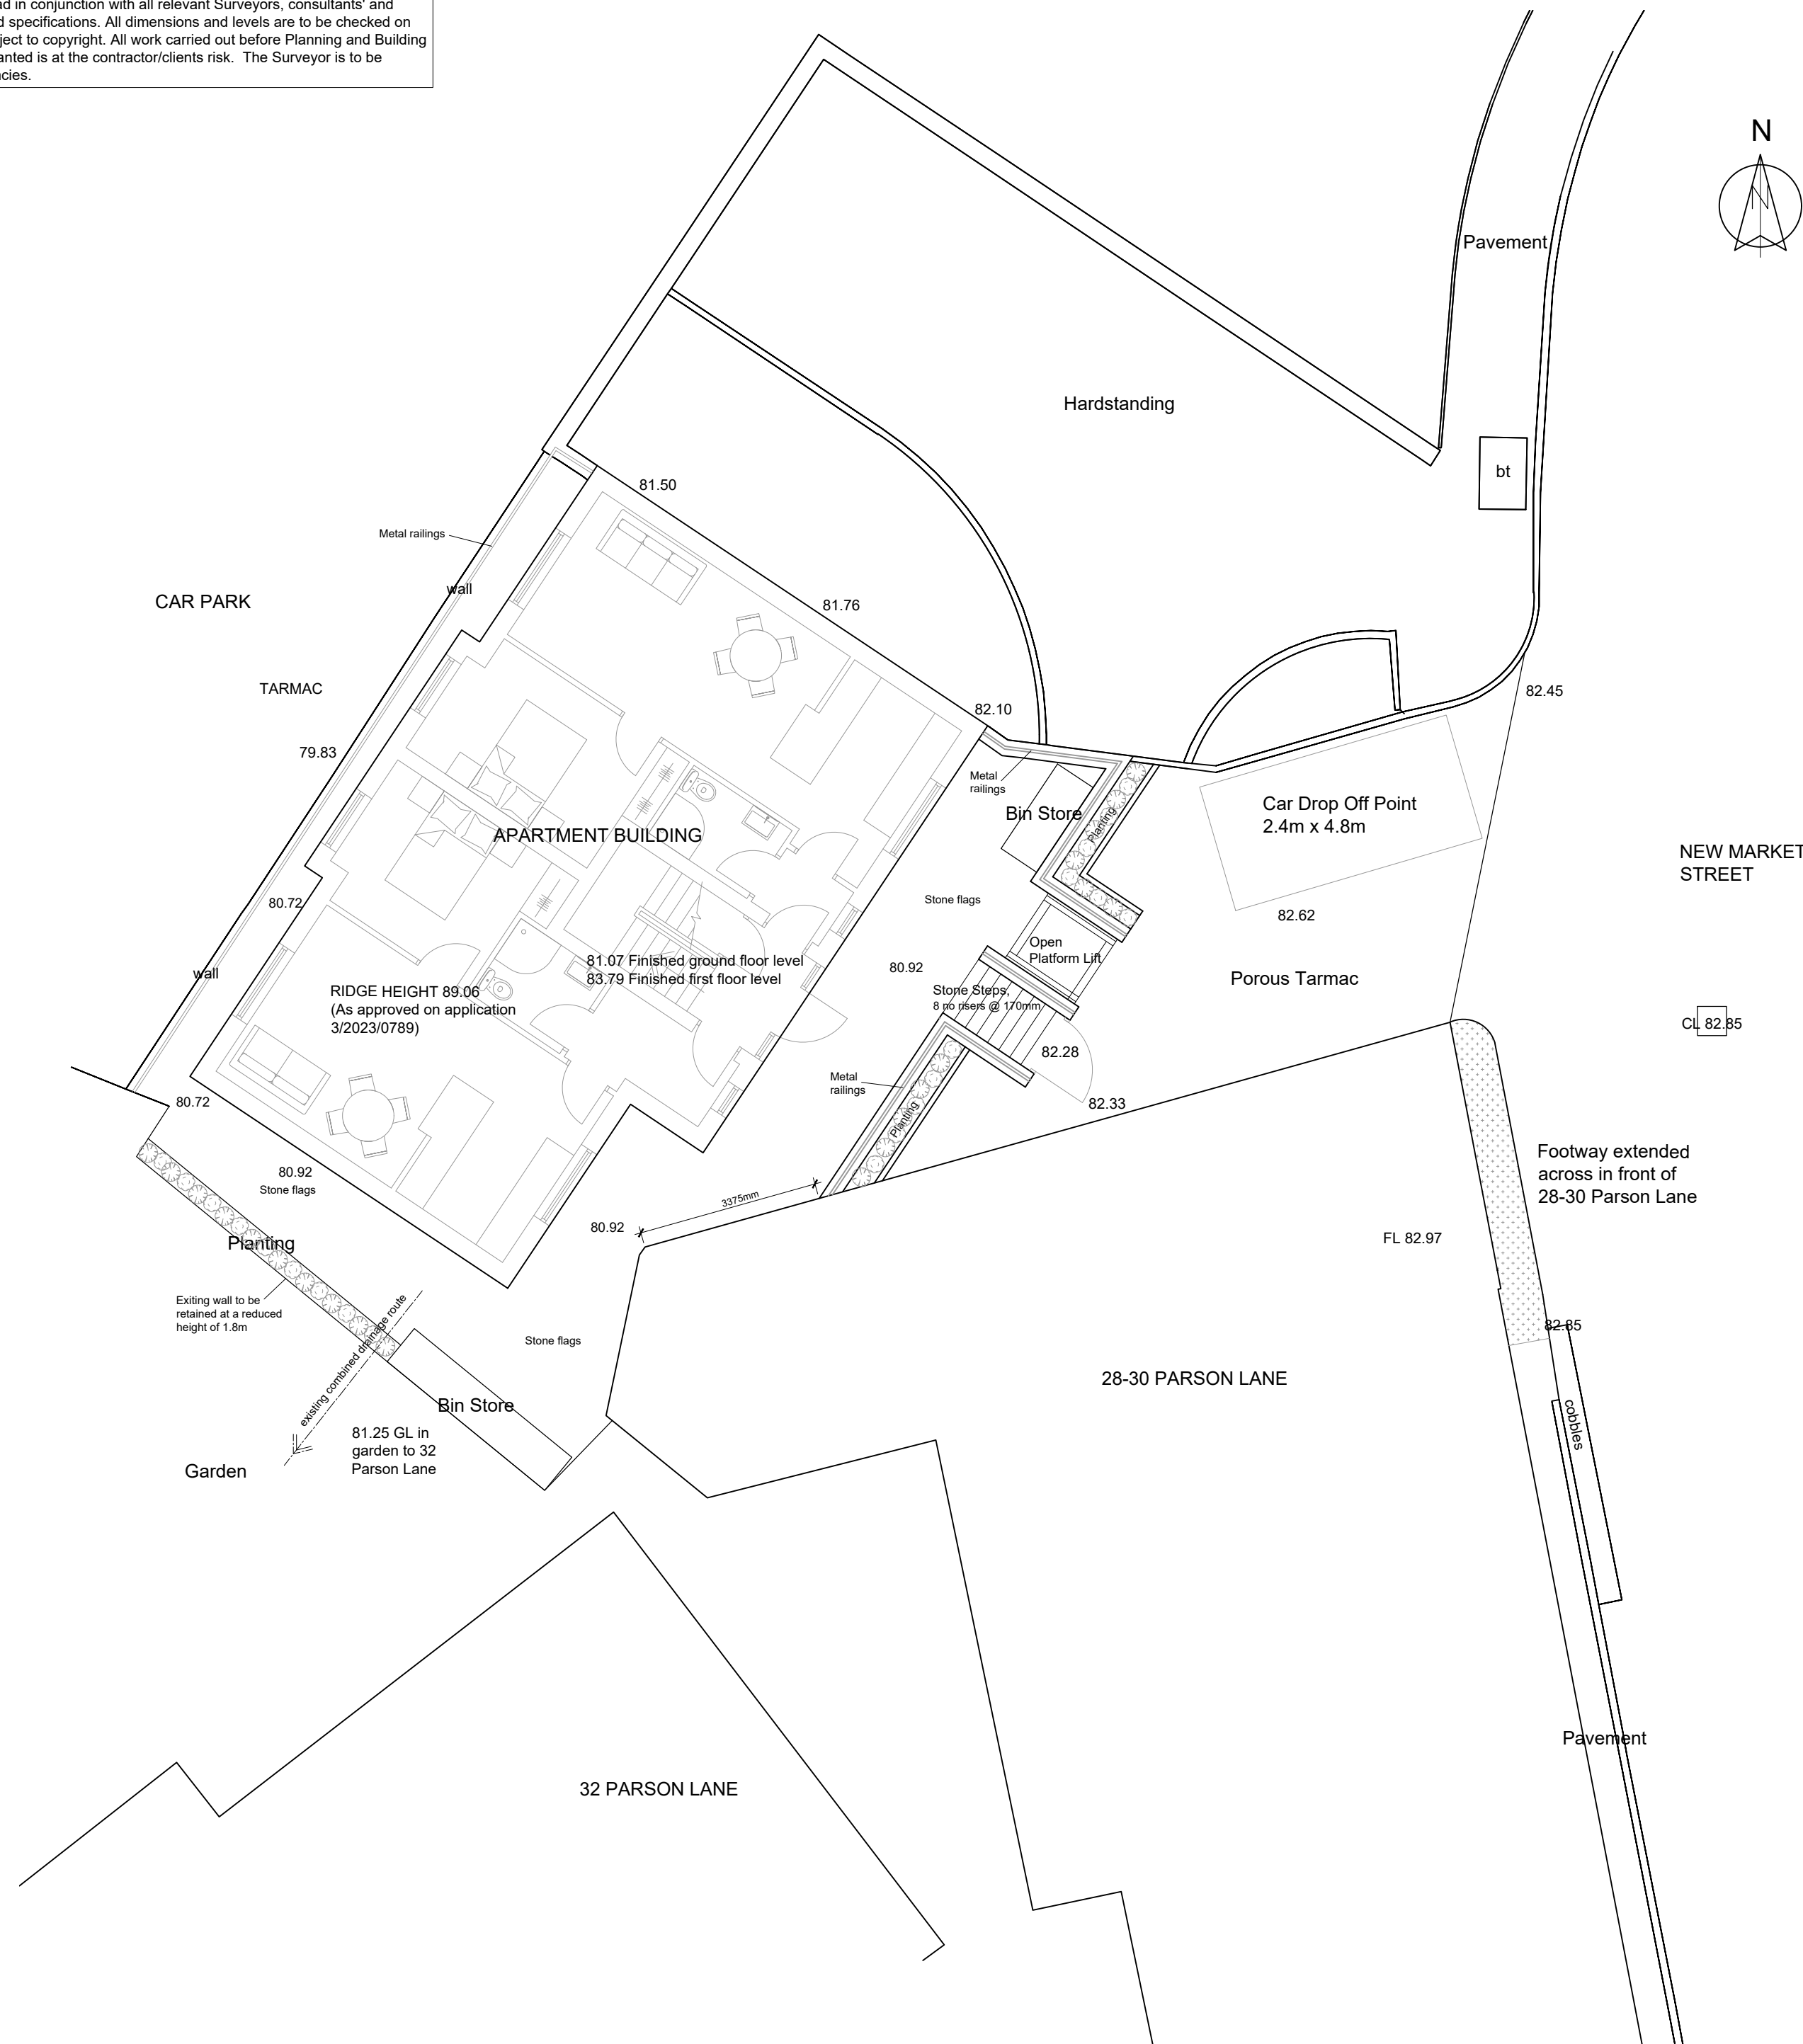

FOOTWAY CONSTRUCTION:

SUB BASE:


100mm thick layer of Type 1 sub-base consisting of crushed limestone rock or Lancashire County Council Approved Recycled material.

BINDER COURSE:

60mm thick layer of 20mm size dense binder course to BS EN 13108 with 100 / 150 or 160 / 220 pen bitumen.

SURFACE COURSE:

20mm thick layer of 6mm size dense surface course to BS EN 13108: Part 1 with 100 / 150mm pen bitumen.

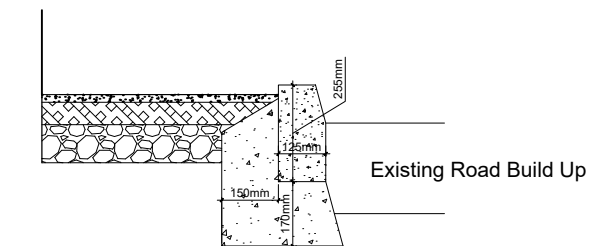

Footpath Details 1:20

REV A - Drawing revised . LFR 01.10.25

Client	Hollinrake Developments Limited
--------	---------------------------------

Project
Proposed Residential Development at
The Tyremen
28 - 30 Parson Lane
Clitheroe
BB7 2JP

Drawing Title

Proposed Site Plan and
Footpath Details

Scale	Date	Drawn
1:20/100 @ A2	Sep 2025	LFR

READ DESIGN LTD

168 - 03_A

Site Plan