

1

2


3

4


5

6


NORTH ELEVATION

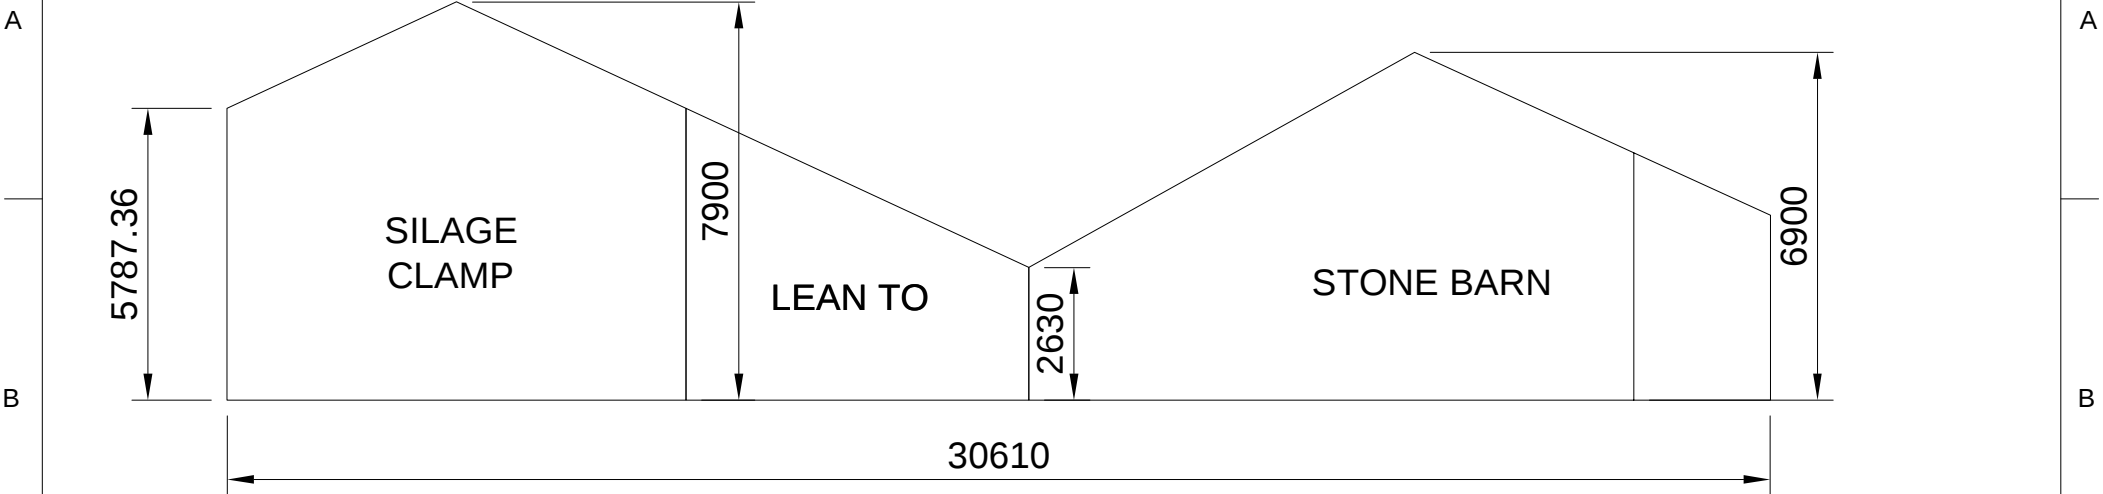


SOUTH ELEVATION

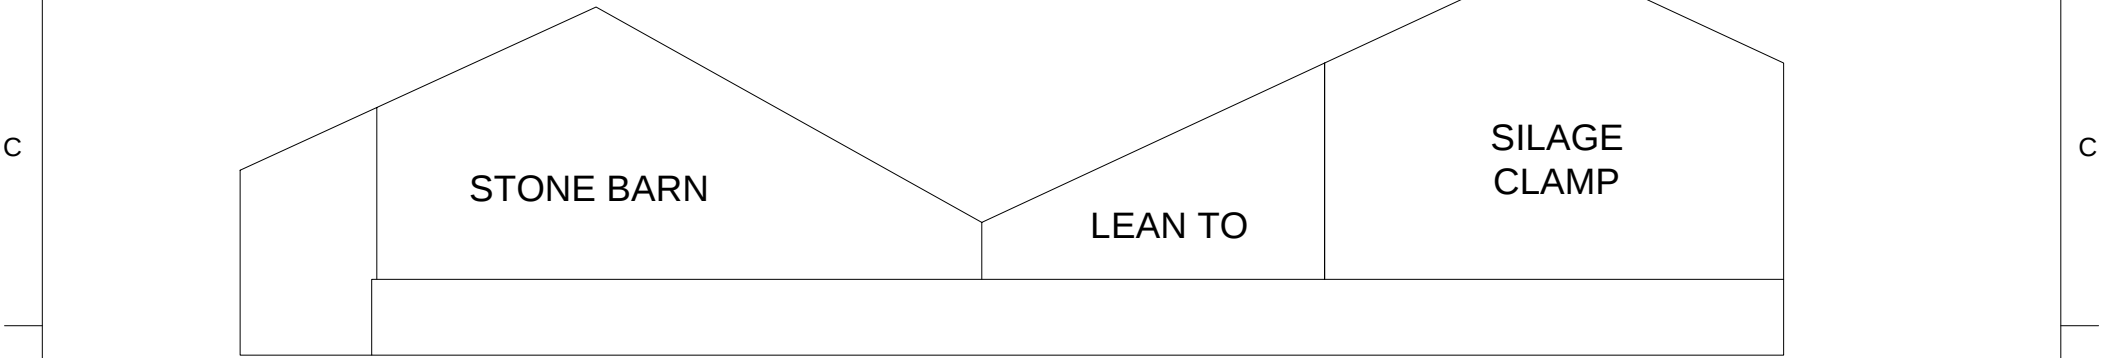

EAST ELEVATION

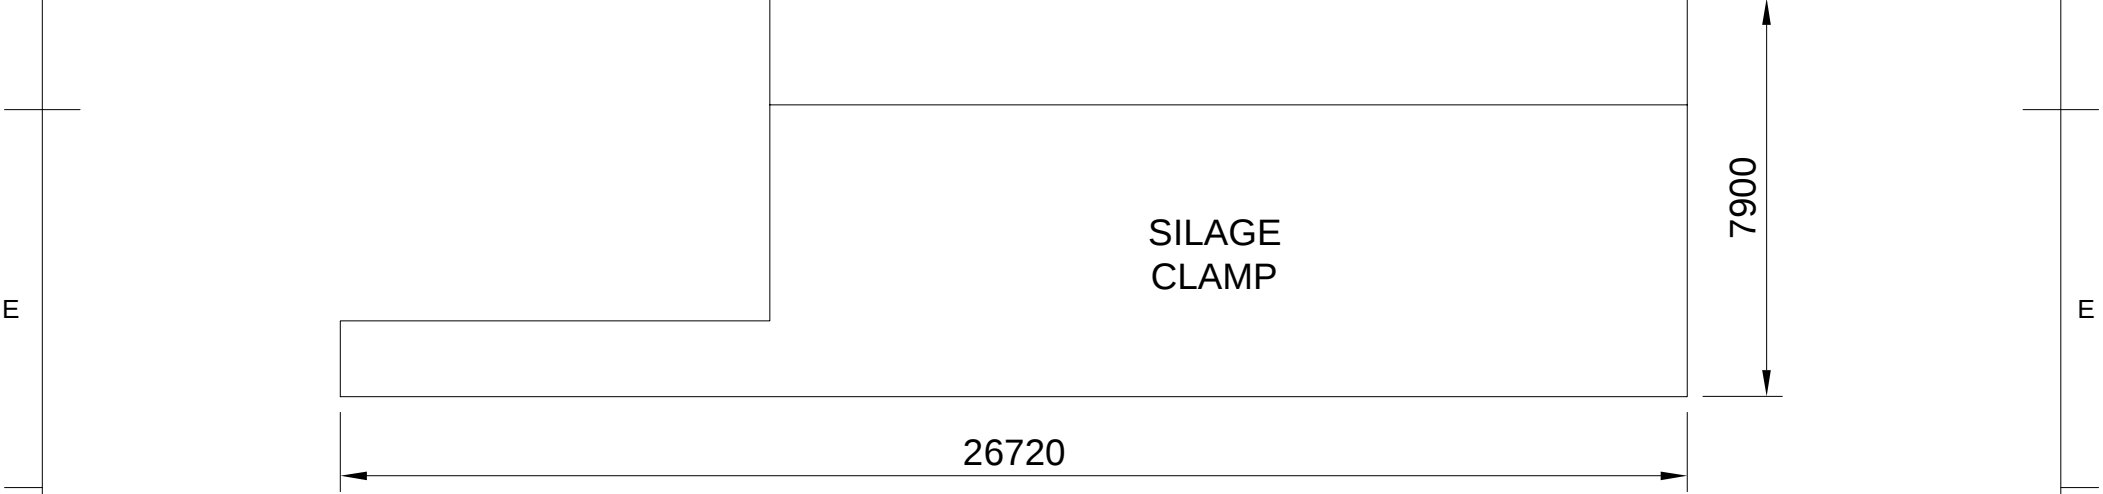

WEST ELEVATION

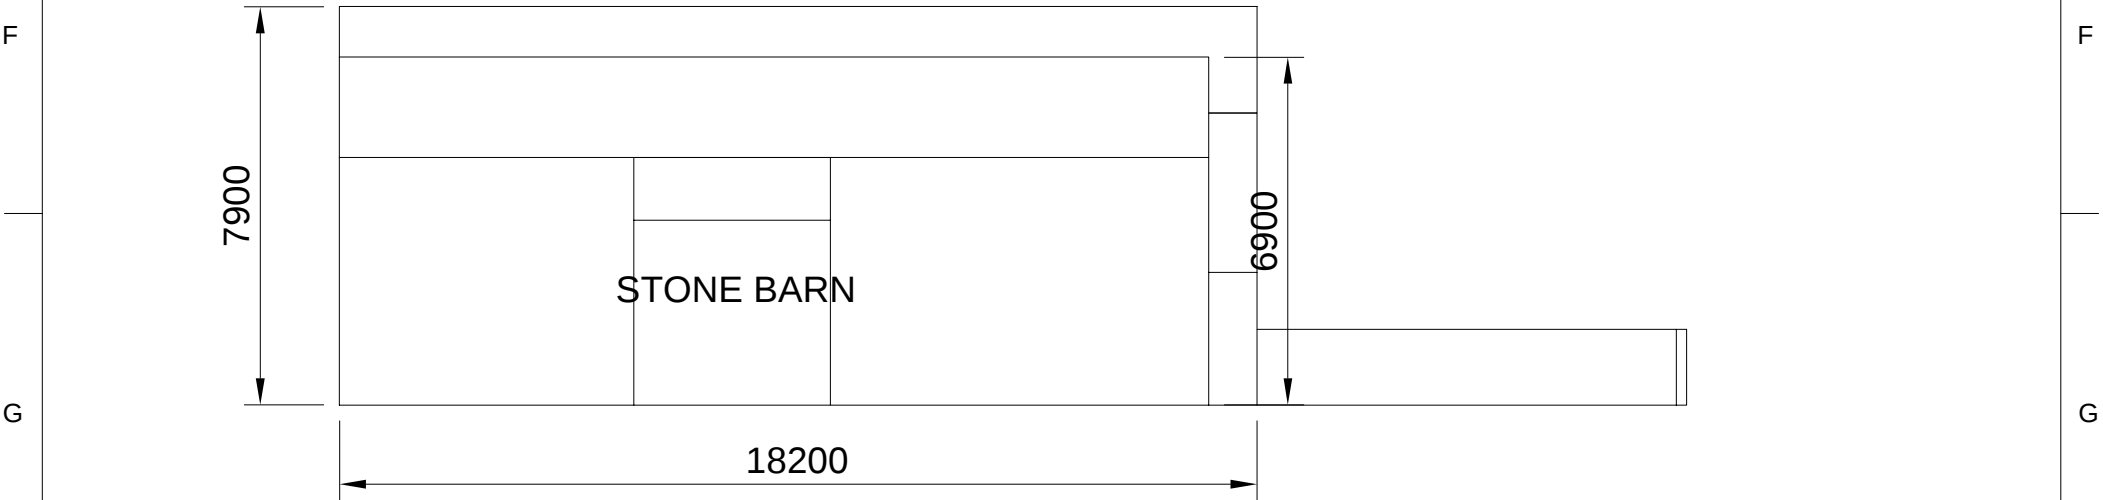

Dept. RTS	Technical reference 1:150 @ A3	Created by Robert Spencer 02/10/2025	Approved by RS 02/10/2025
		Document type EXISTING ELEVATIONS	Document status SUBMITTED
		Title M Colley HARECLOUGH FARM WADDINGTON	DWG No. RS/021025/01
		Rev. 1	Date of issue 02.10.25
		Sheet 1/1	

H

1

2

3

4

5

6