

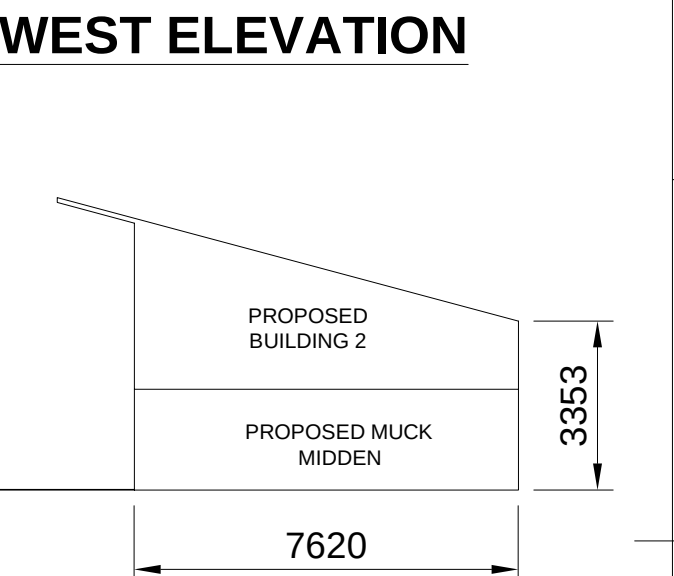
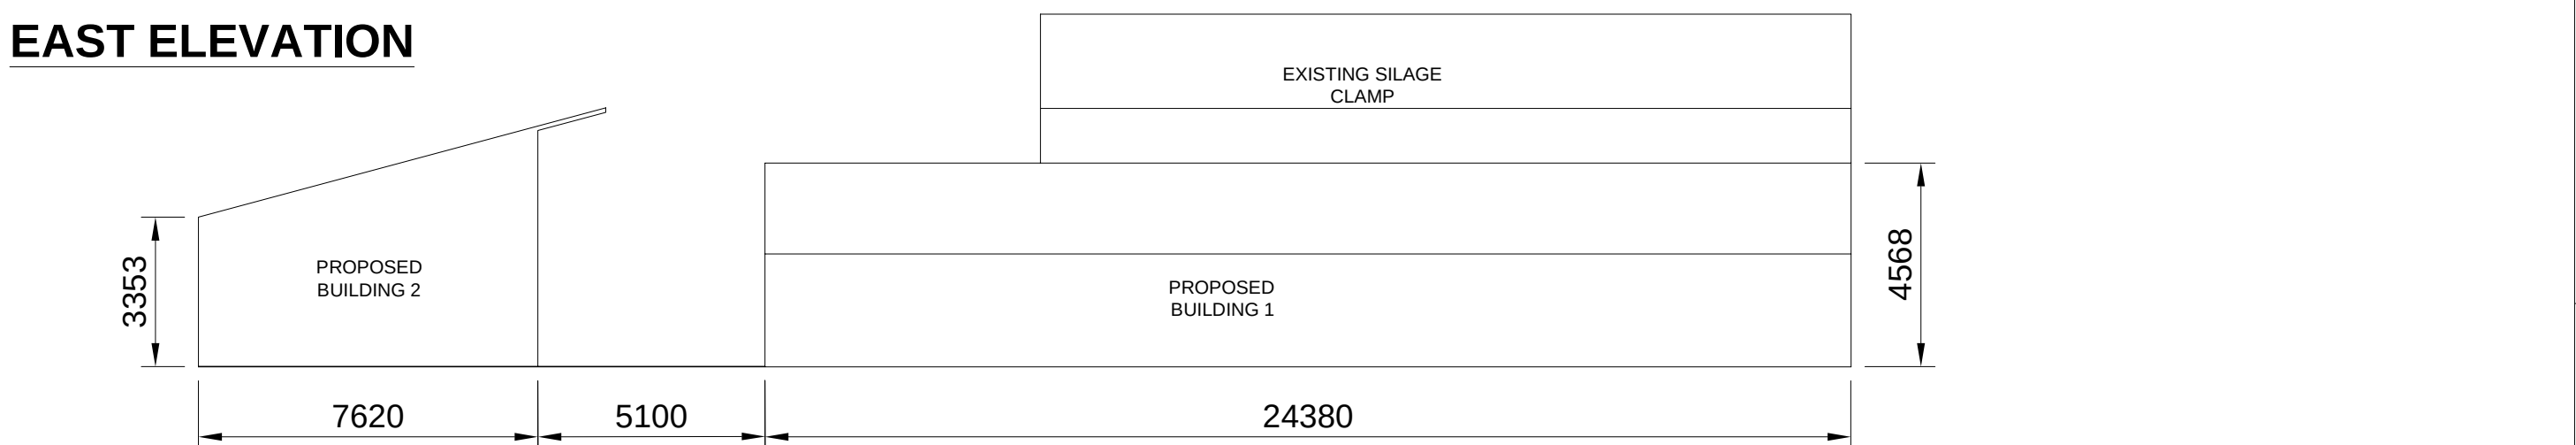
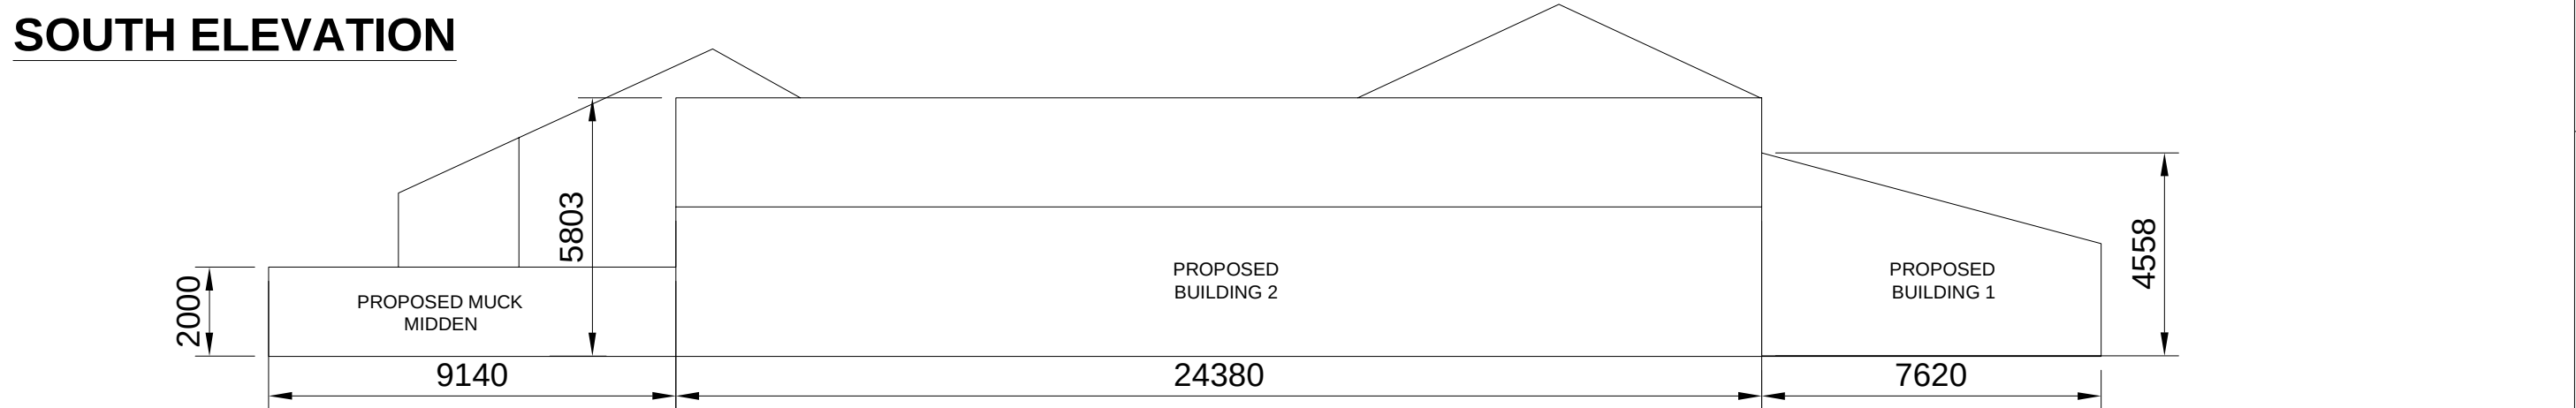


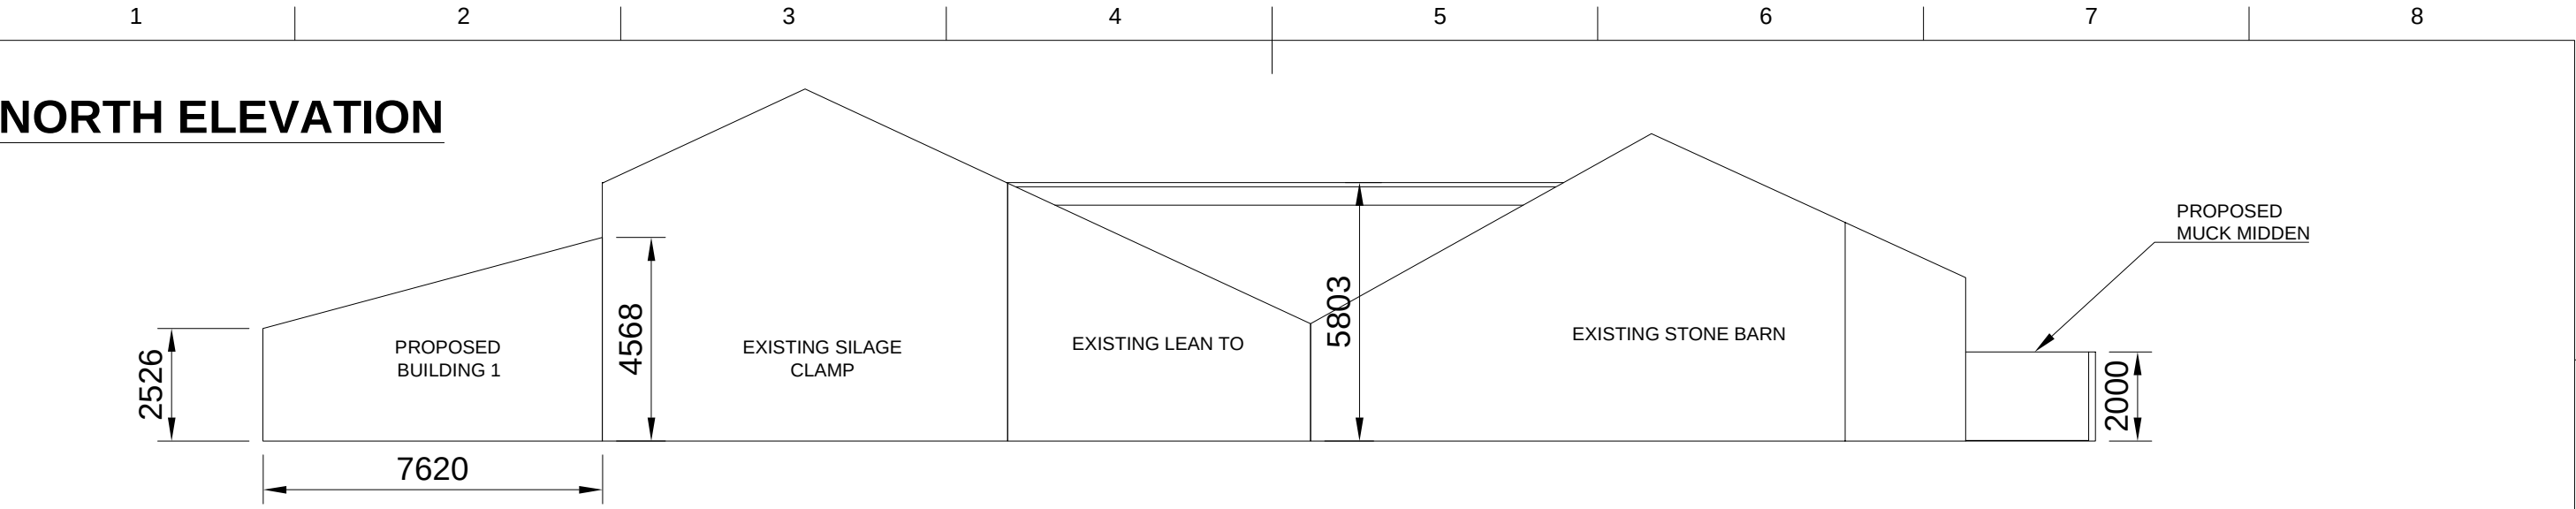

PROPOSED FLOOR PLAN

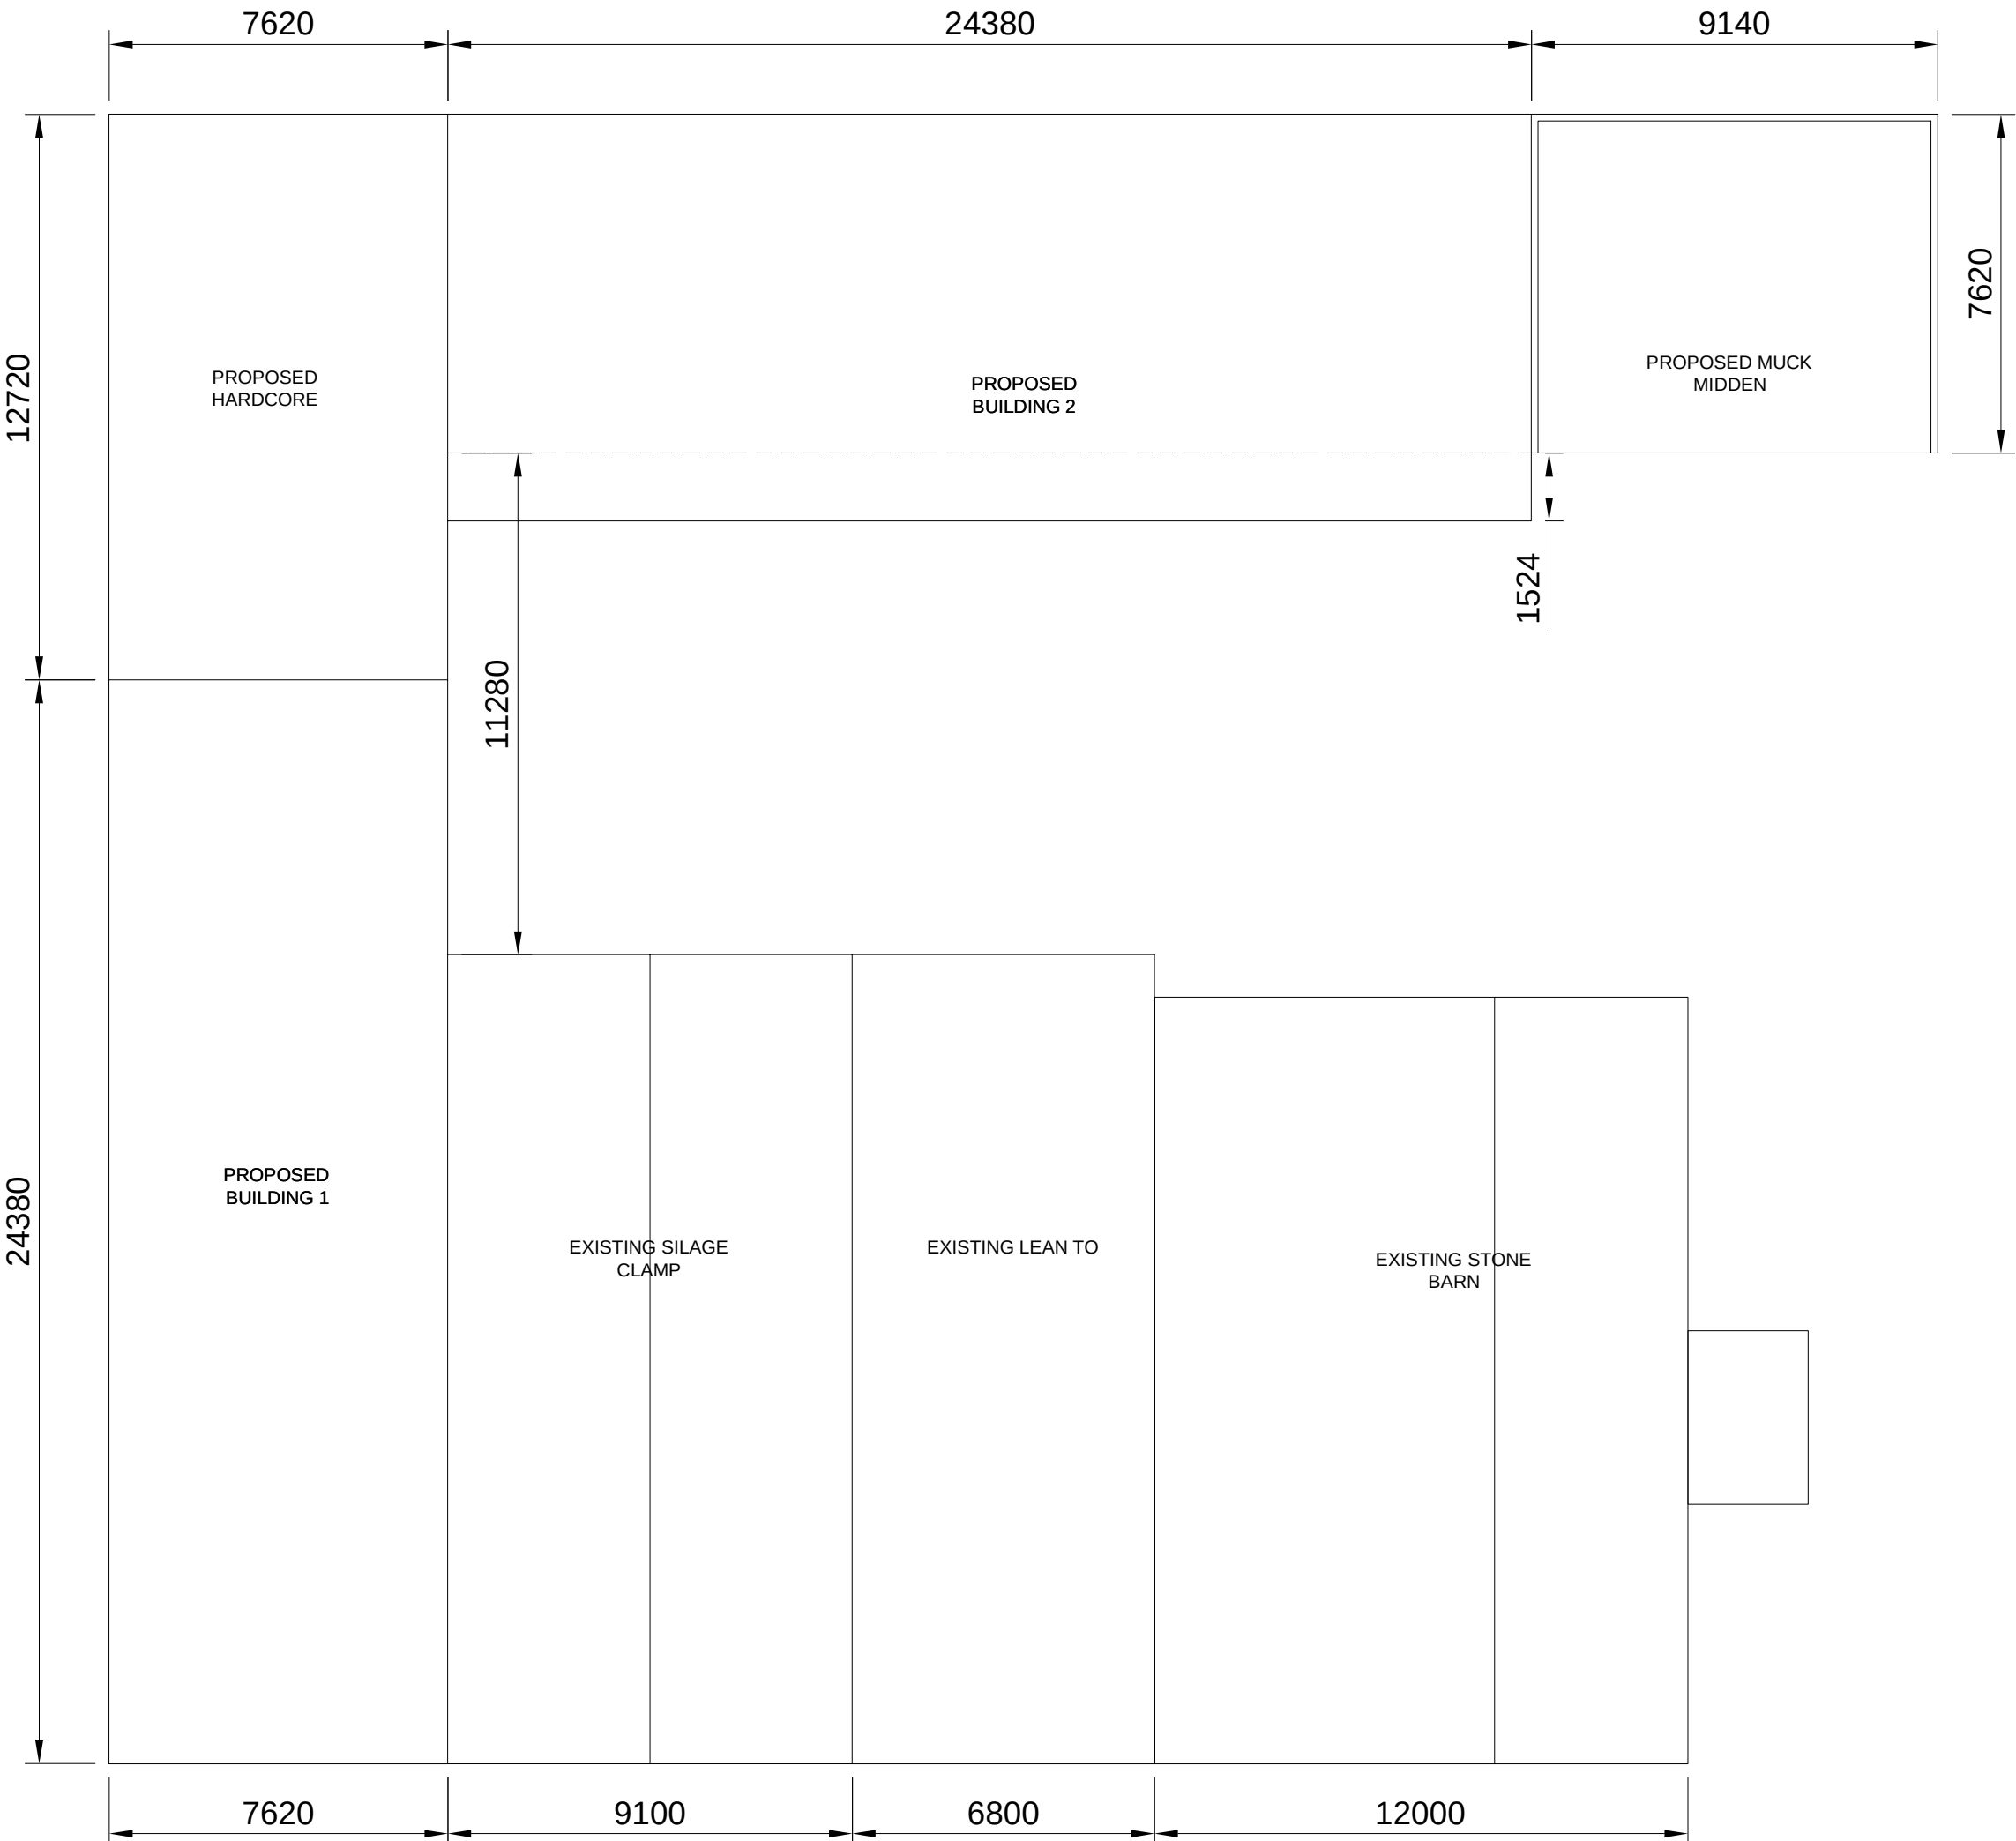

Document Title		
PROPOSED FLOOR PLAN AND ELEVATIONS		
Title		
M Colley HARECLOUGH FARM WADDINGTON		
Scale		
1:150 @ A2		
Rev.	Date of issue	Drawn By
1	02.10.2025	1/1