

No.33 Treetops Whalley

Revision

David Fisher
Construction Consultant




Project Title:

Erection of
New Ground Floor Garden Room
at 33 Treetops Whalley


Date:	Drawn By:	Scale:
20th August 2025	David Fisher	A3 @ 1:100

Drawing Title:
Existing
Ground Floor Plan

Drawing No.	Revision Ref
0113 - 01 GA	

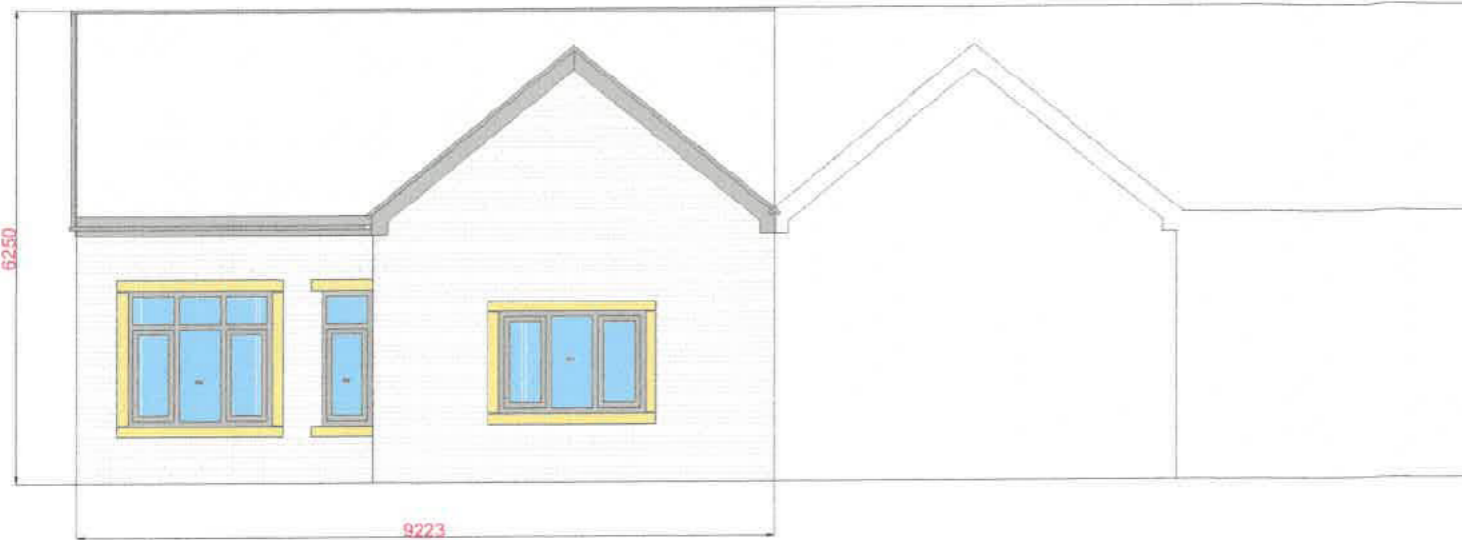


Existing South Elevation

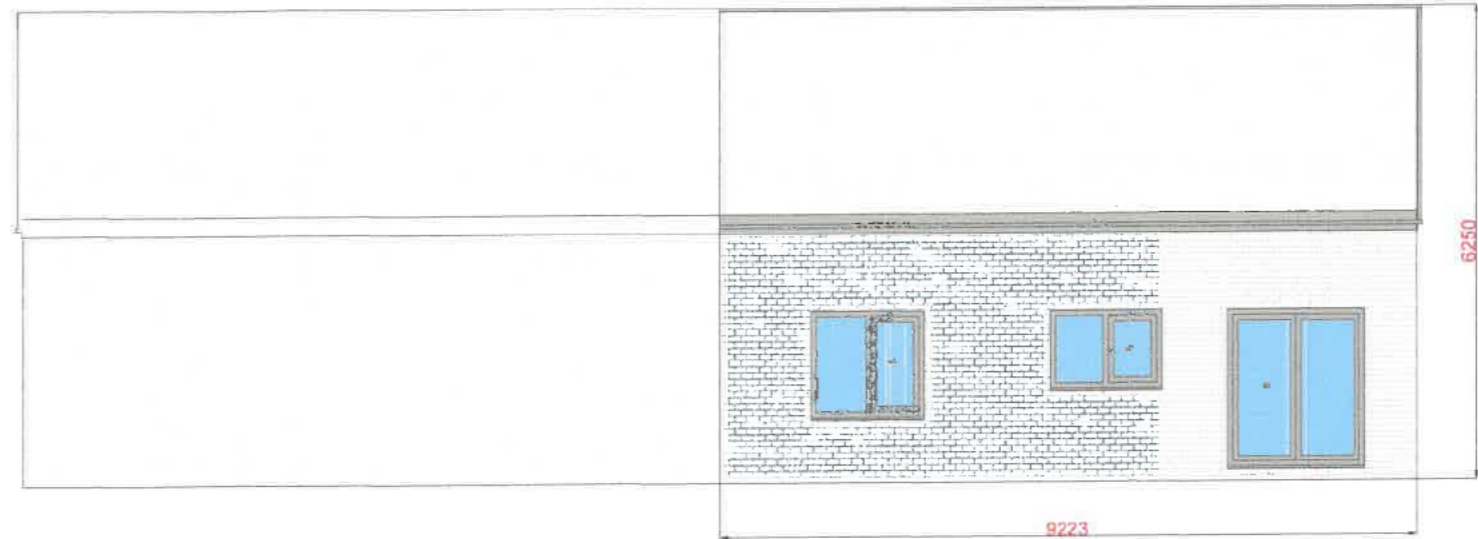

Existing North Elevation



Existing West Elevation

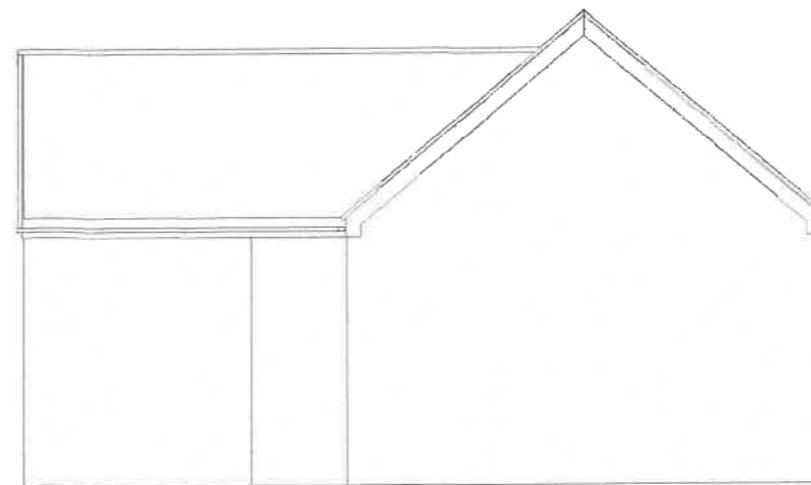

Proposed East Elevation as viewed from adjoining bungalow

Revision

David Fisher
Construction Consultant



Project Title:


Erection of
New Ground Floor Garden Room
at 33 Treetops Whalley

Date: 20th August 2025	Drawn By: David Fisher	Scale: A3 @ 1:100
---------------------------	---------------------------	----------------------


Drawing Title:

Existing Elevations

Drawing No. 0113 - 03 GA	Revision Ref
------------------------------------	--------------

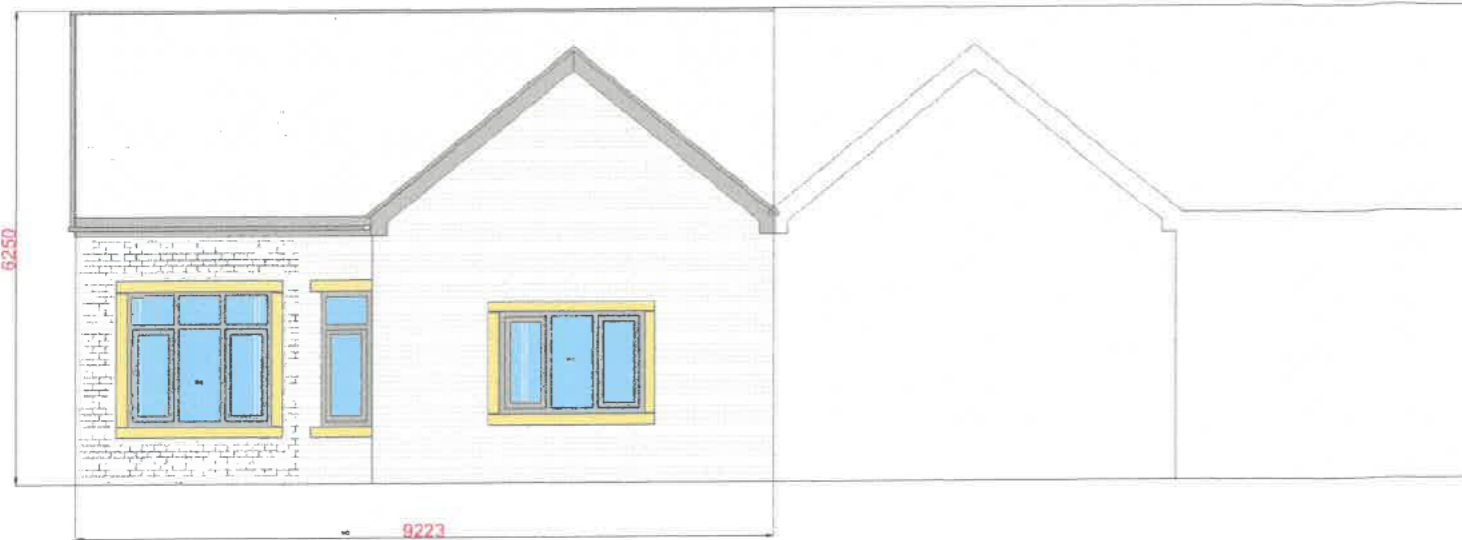


Existing South Elevation

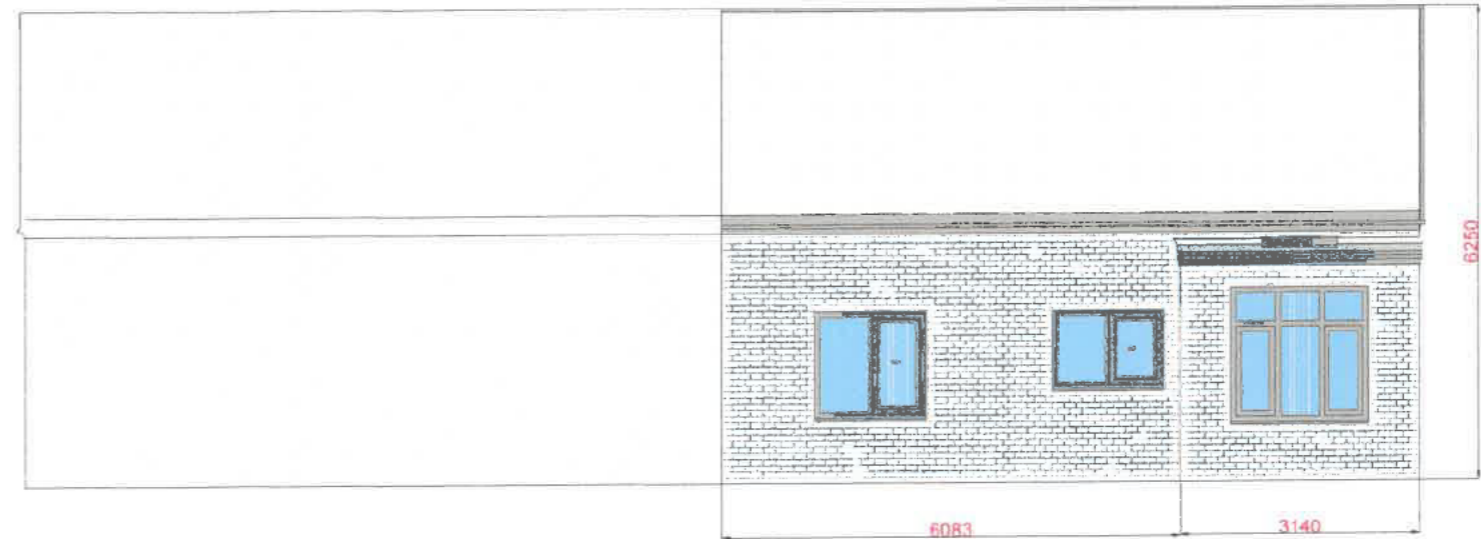

Proposed North Elevation



Proposed West Elevation

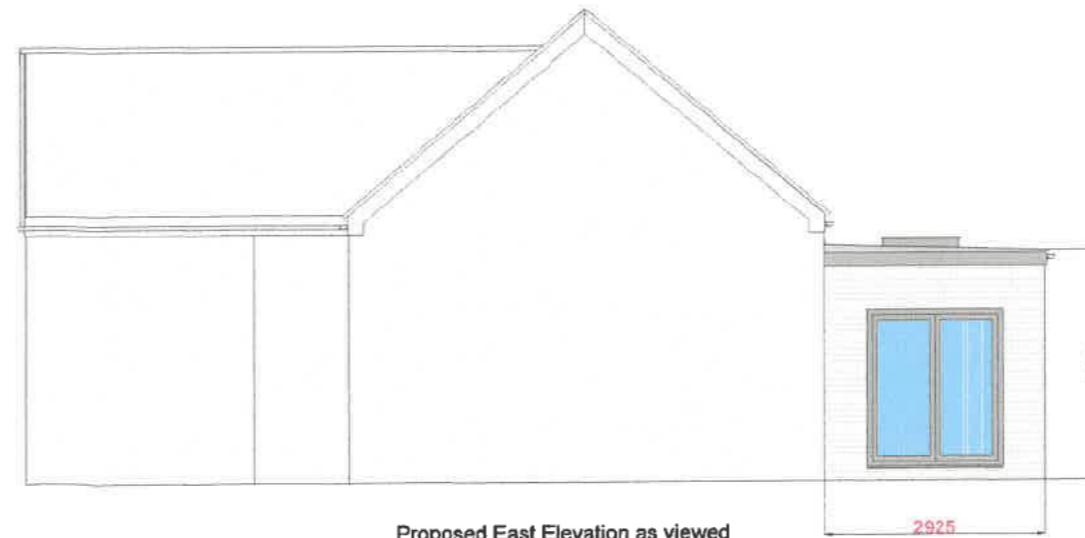

Proposed East Elevation as viewed from adjoining bungalow omitting fenceline

Revision

David Fisher
Construction Consultant



Project Title:

Erection of
New Ground Floor Garden Room
at 33 Treetops Whalley

Date: 20th August 2026	Drawn By: David Fisher	Scale: A3 @ 1:100
---------------------------	---------------------------	----------------------

Drawing Title:
Proposed Elevations

Drawing No. 0113 - 04 GA	Revision Ref
------------------------------------	--------------