

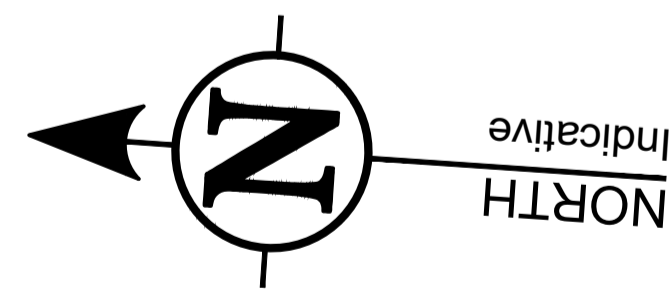
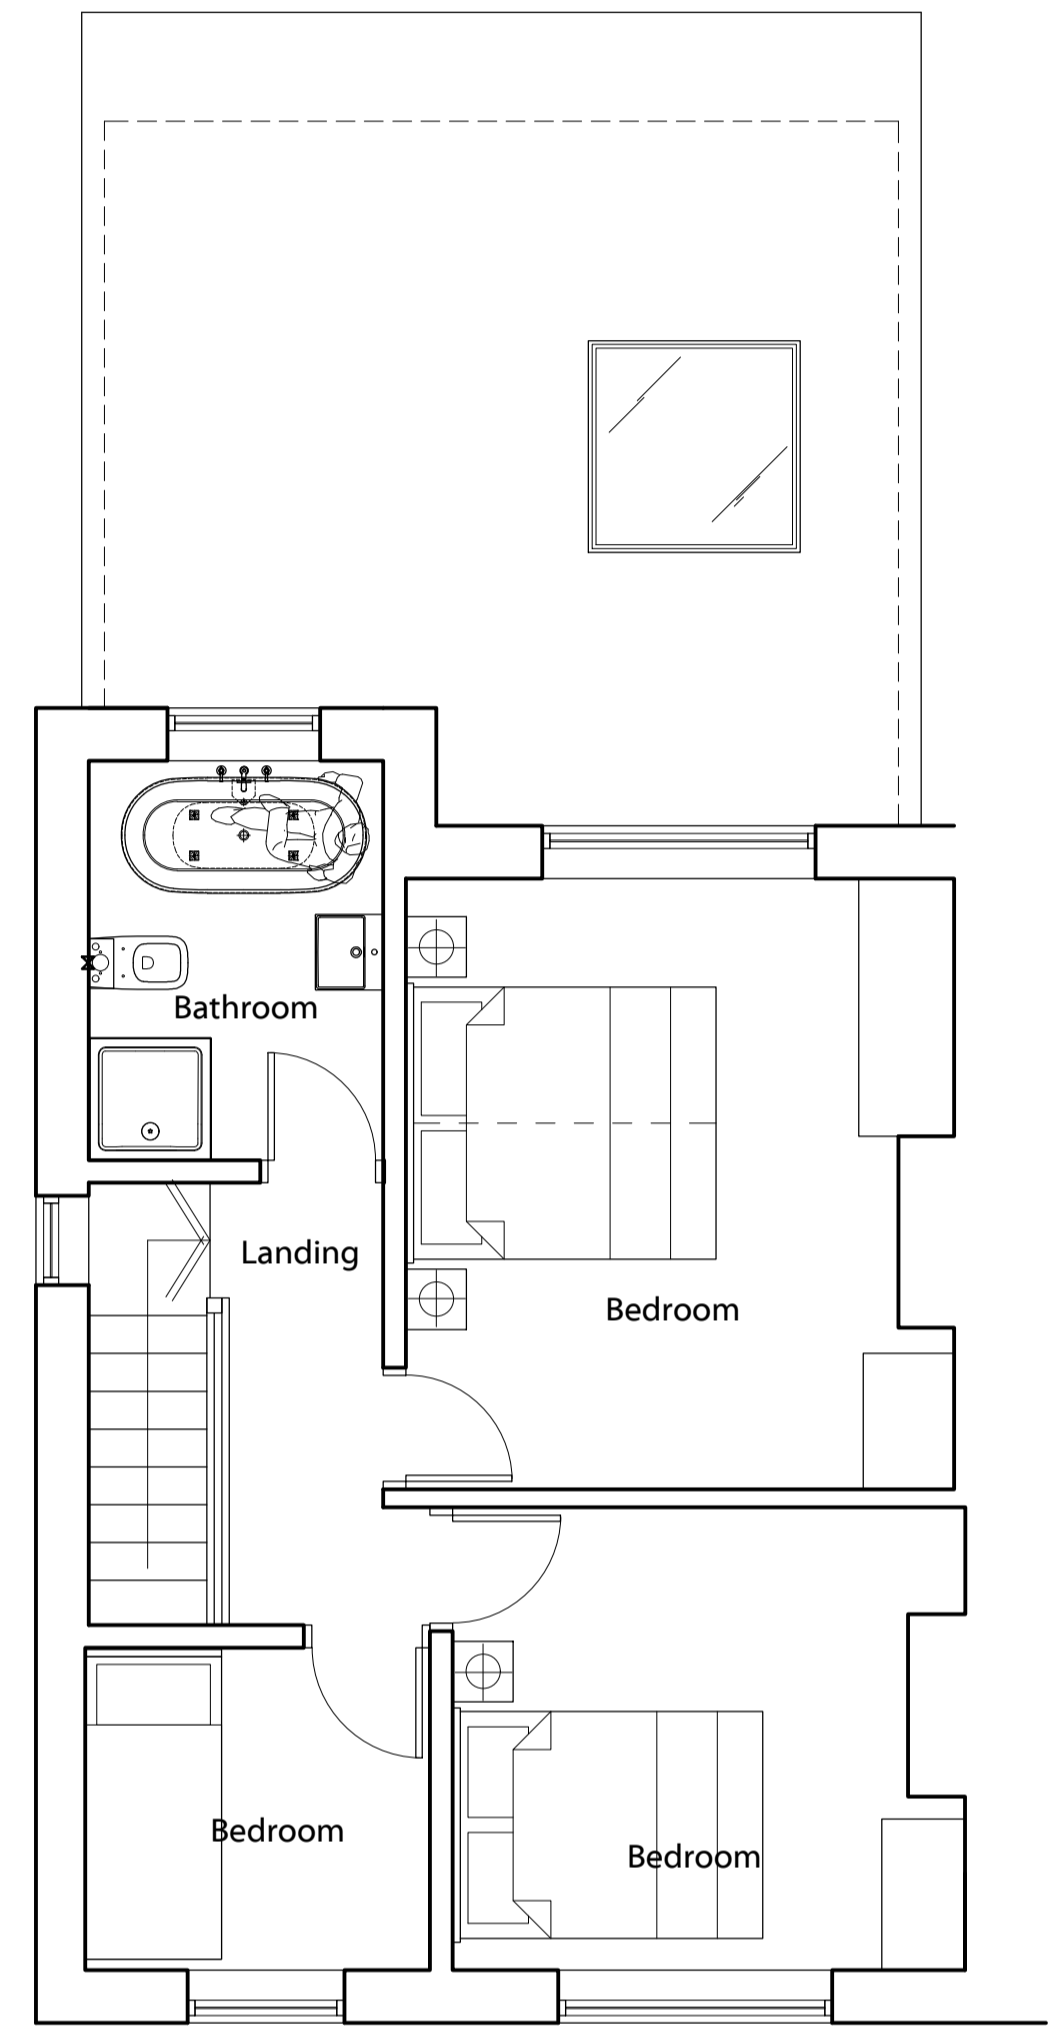
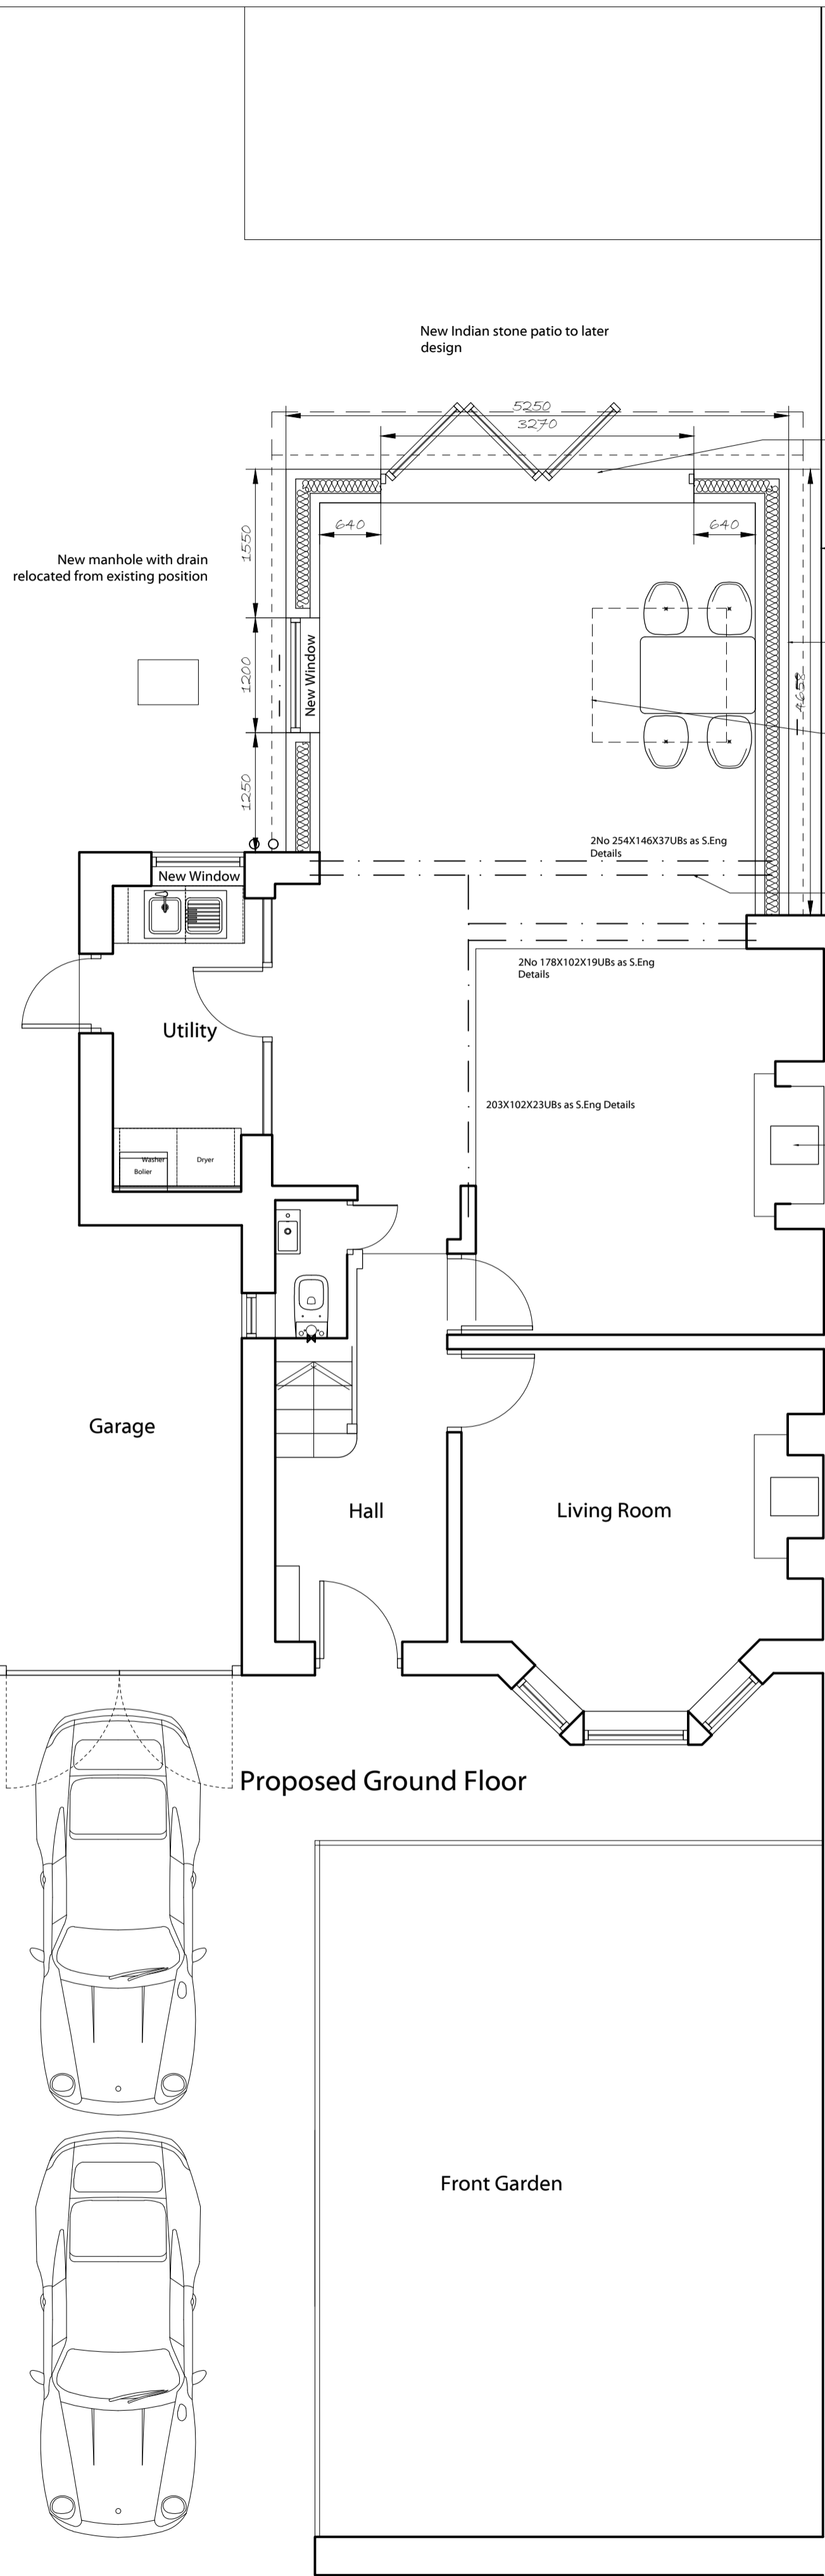


NOTES
 This drawing is copyright and must not be reproduced without the written permission of the designer.
 Contractors are to check all sizes and dimensions before setting out any site or shop work. Any errors or discrepancies to be reported to the designer. Samples and drawings for all manufactured joinery supplied by Contractors to be approved by IMD prior to manufacture.
 CDM 2015 Designers Risk Assessment.
 All works to be carried out under CDM regulations.
 Contractor to ensure all relevant codes of practice and regulations for the proposed works are adhered to. No residual risk within the attached design unless specifically stated with the attached schedule.
 Do not scale off this drawing.


00.00.00

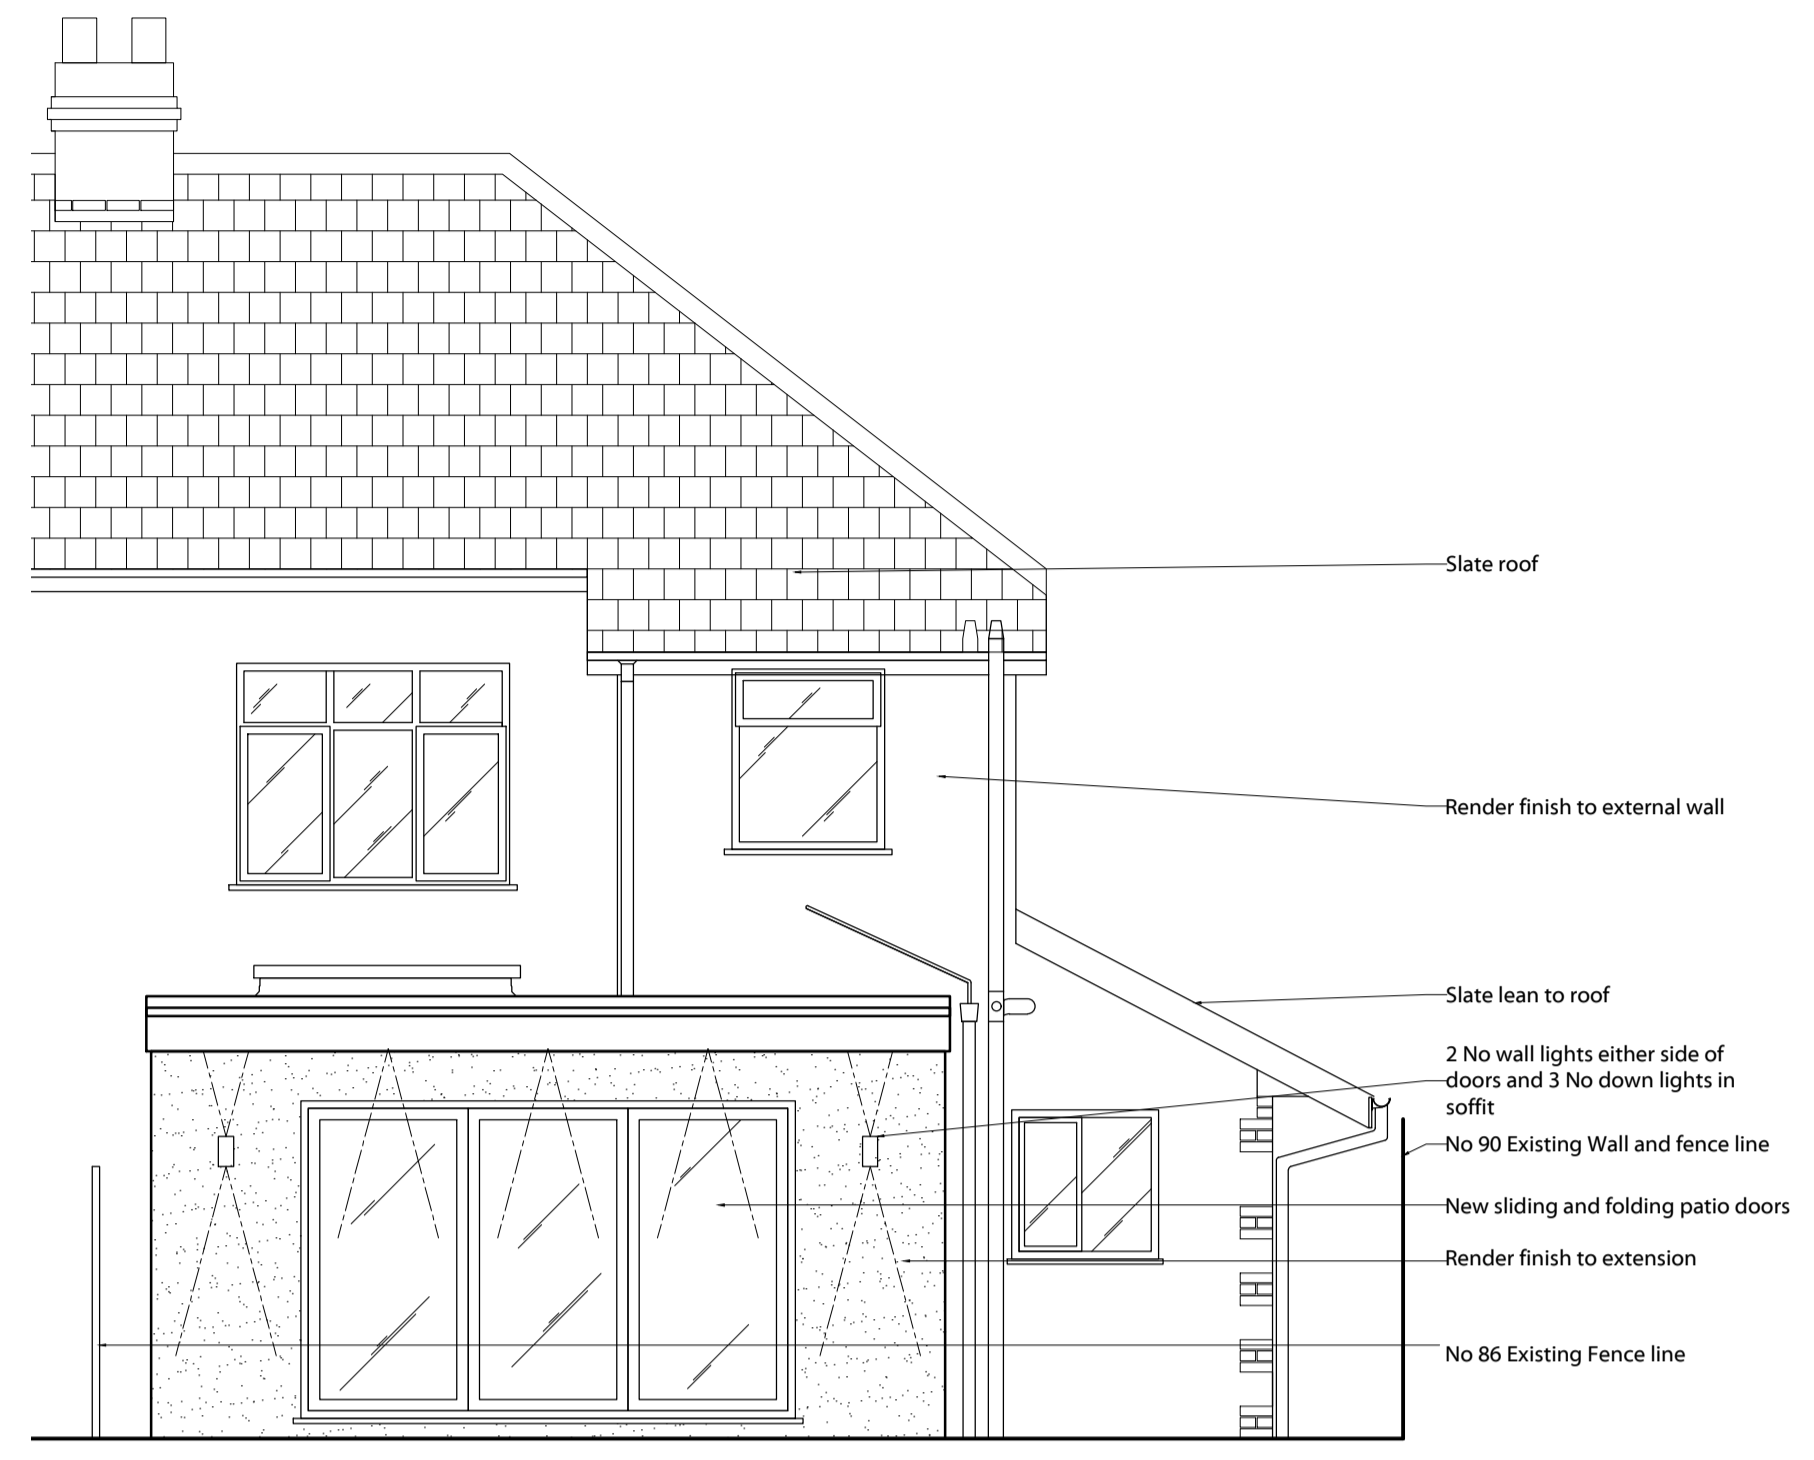

SCALE IN METERS 1:50

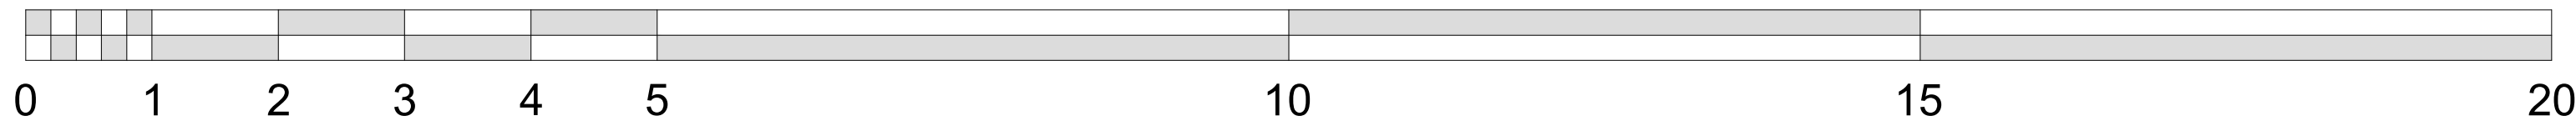

Proposed Rear Elevation

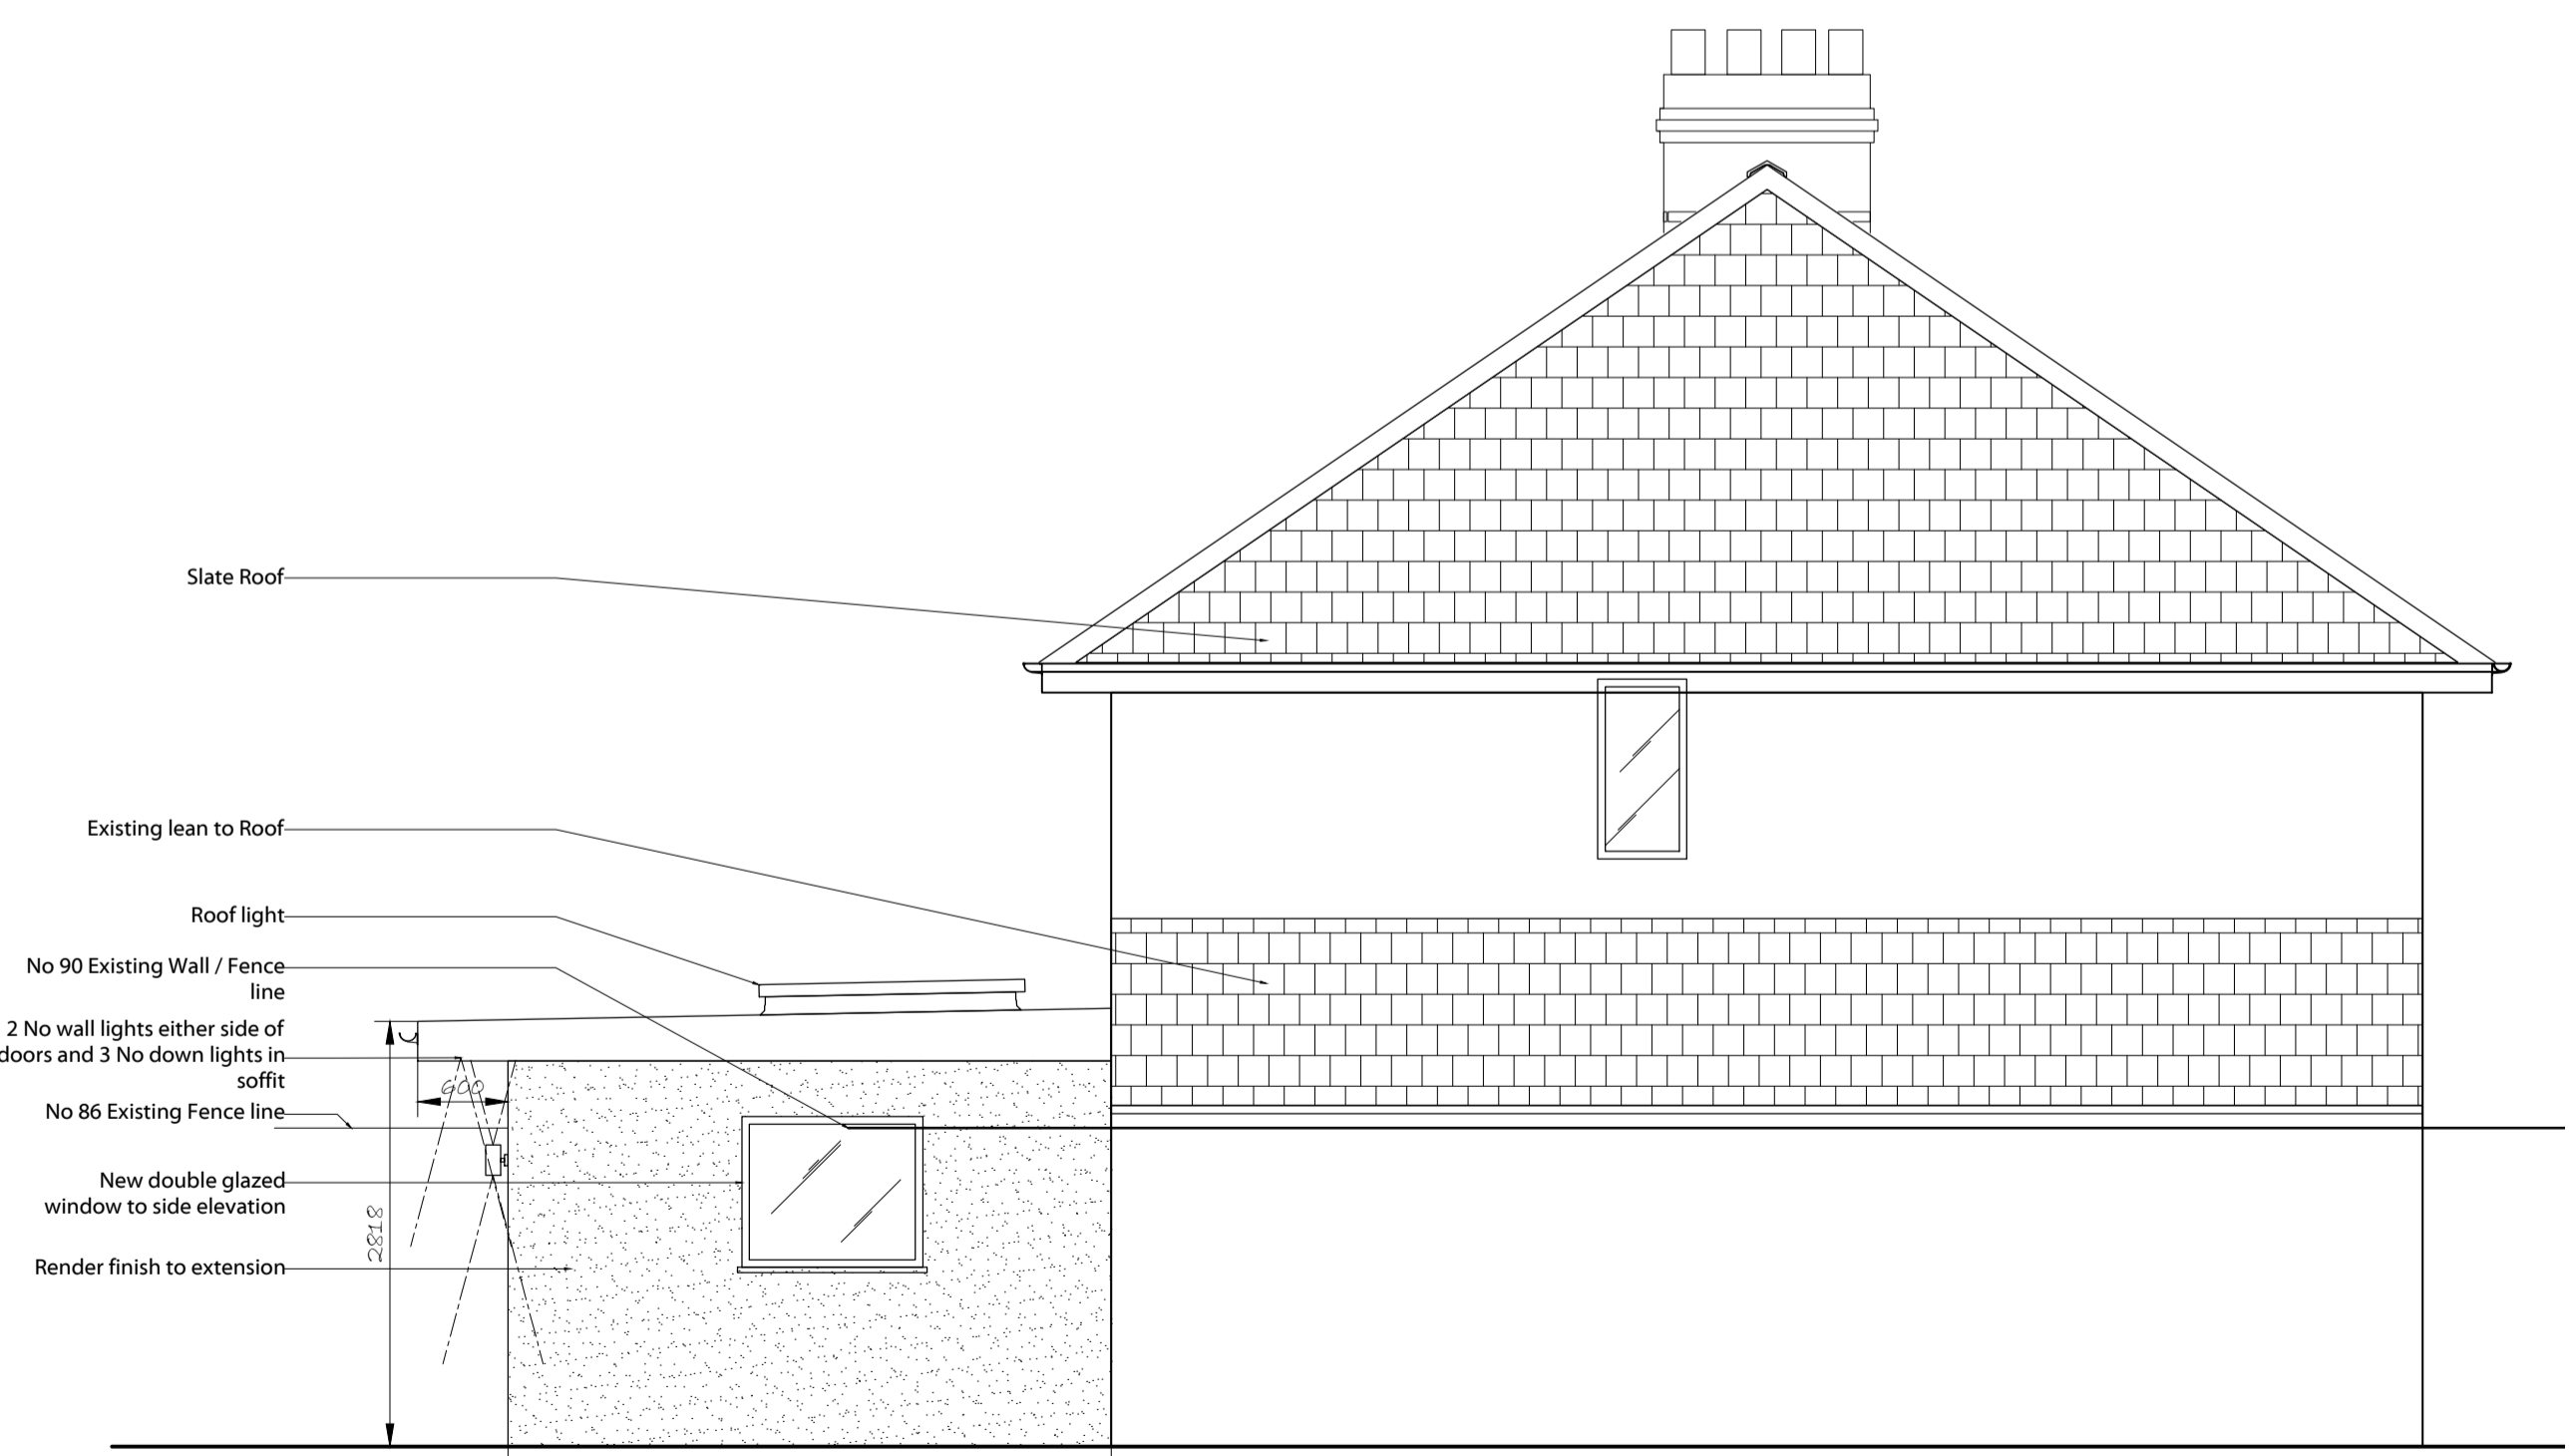

Proposed Side Elevation

Rev: Description 00.00.00

TITLE: **Proposed Ground Floor & First Floor Plans and Elevations**
 Planning

PROJECT: **No 88 Mitton Road Whalley**

CLIENT: **Mr & Mrs Yardley**

DRAWN BY: SCALE: 1:50 @ A1

DATE: 08.07.2025 DWG NO: 88.02 REV:

