

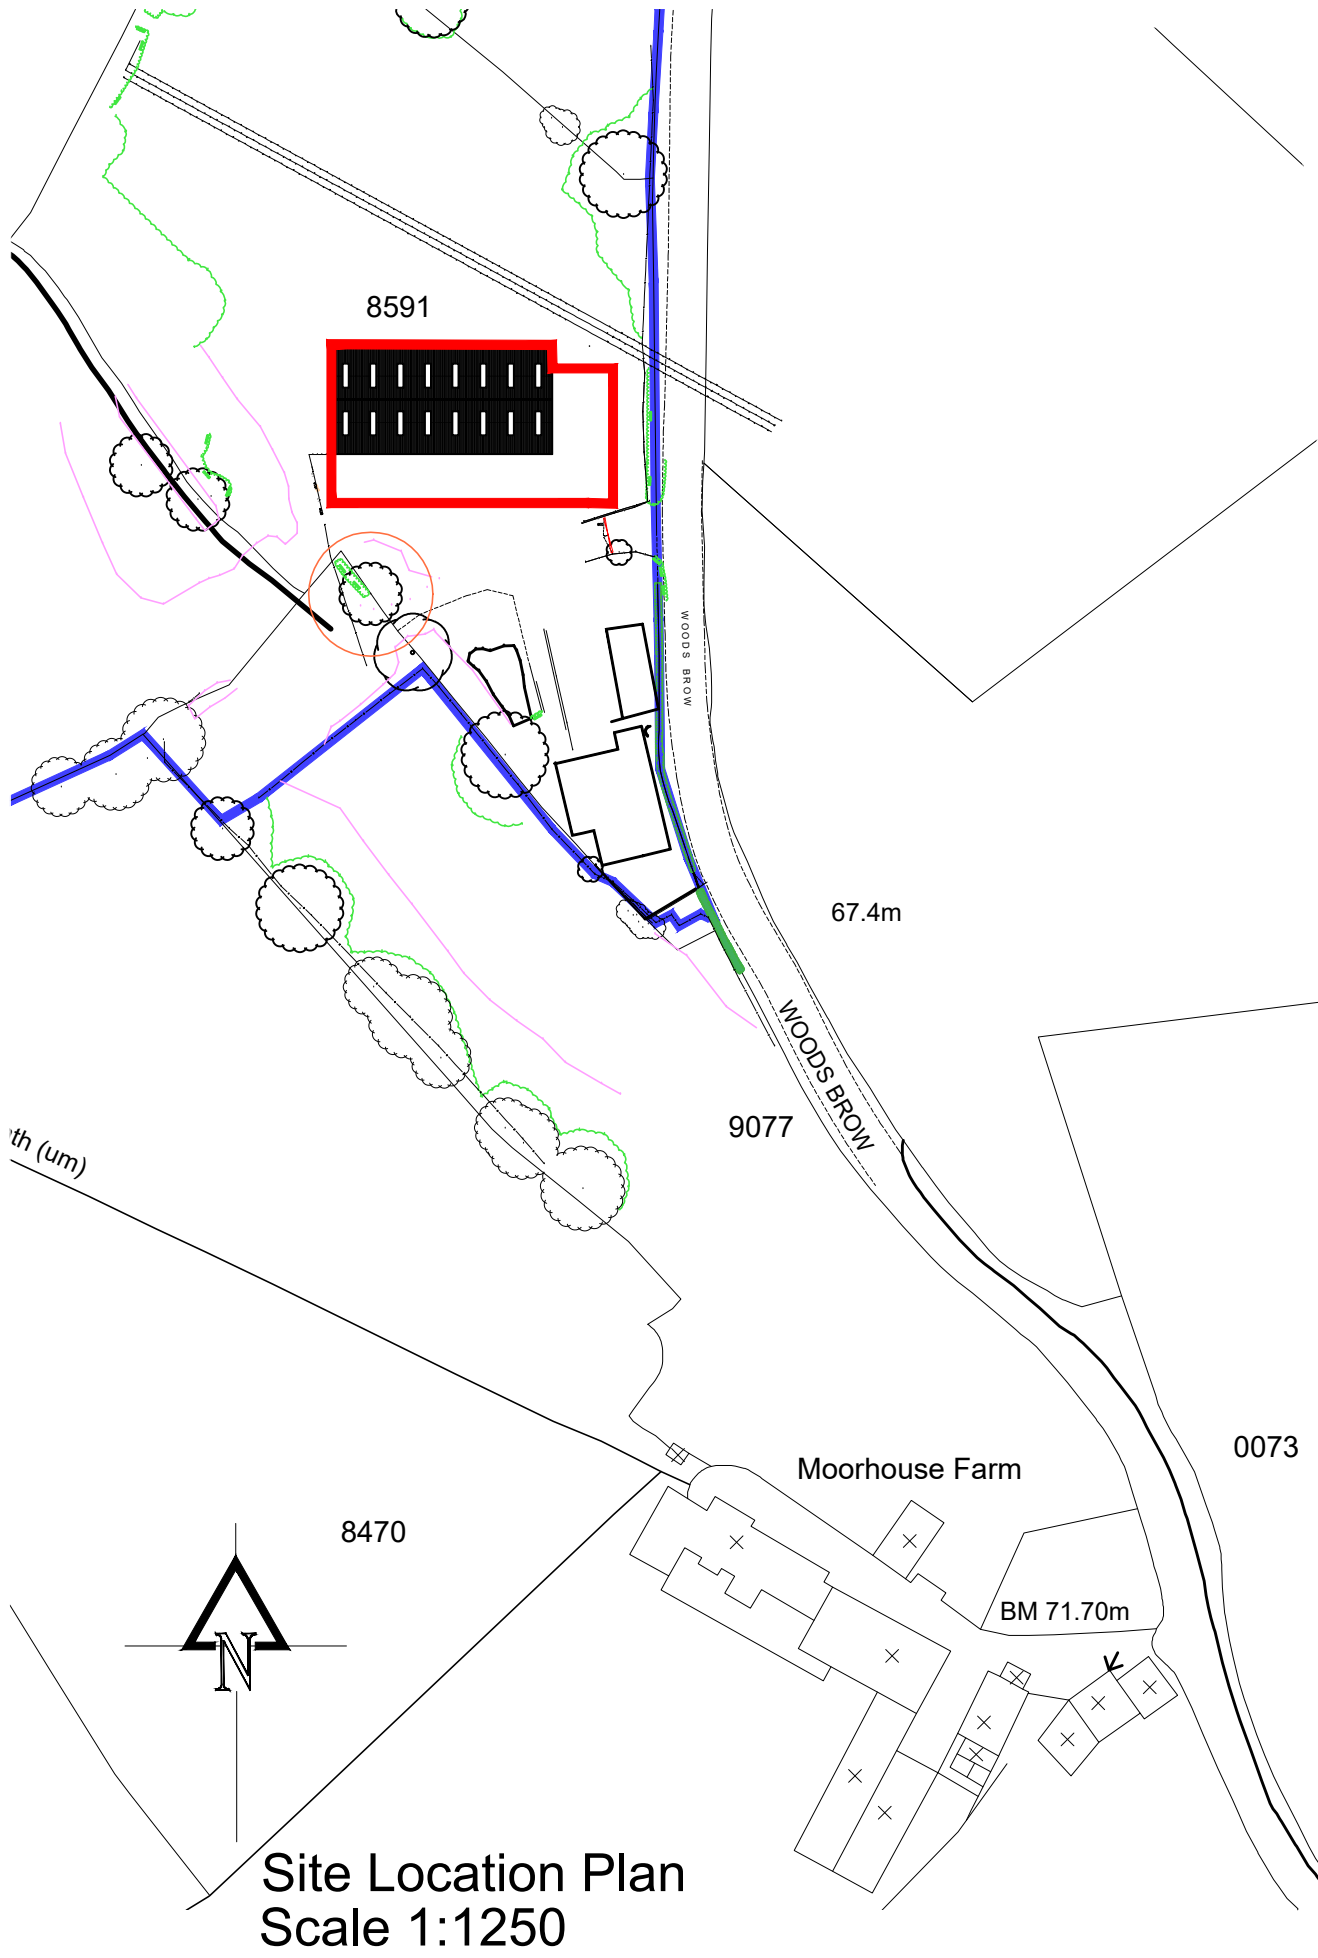


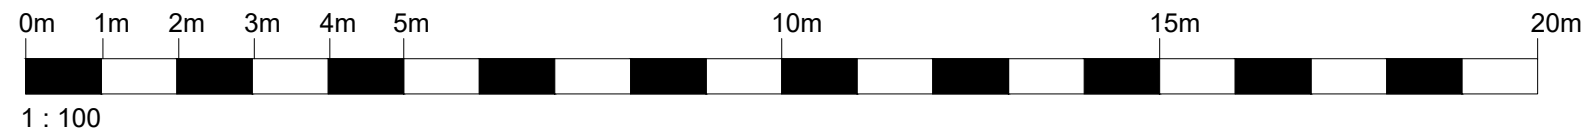


Materials

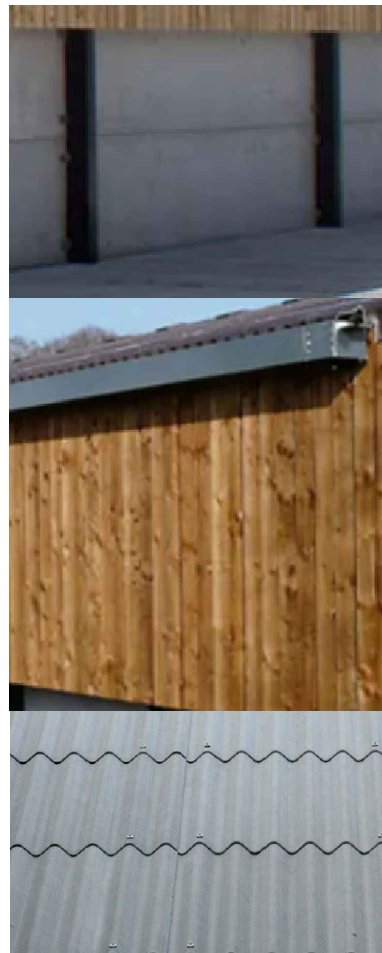


PRECAST CONCRETE PANELS  
AT LOW LEVEL TO 2M HEIGHT

YORKSHIRE BOARDING  
TO HIGHER LEVEL


CORRUGATED FIBRE CEMENT  
ROOFING SHEETS

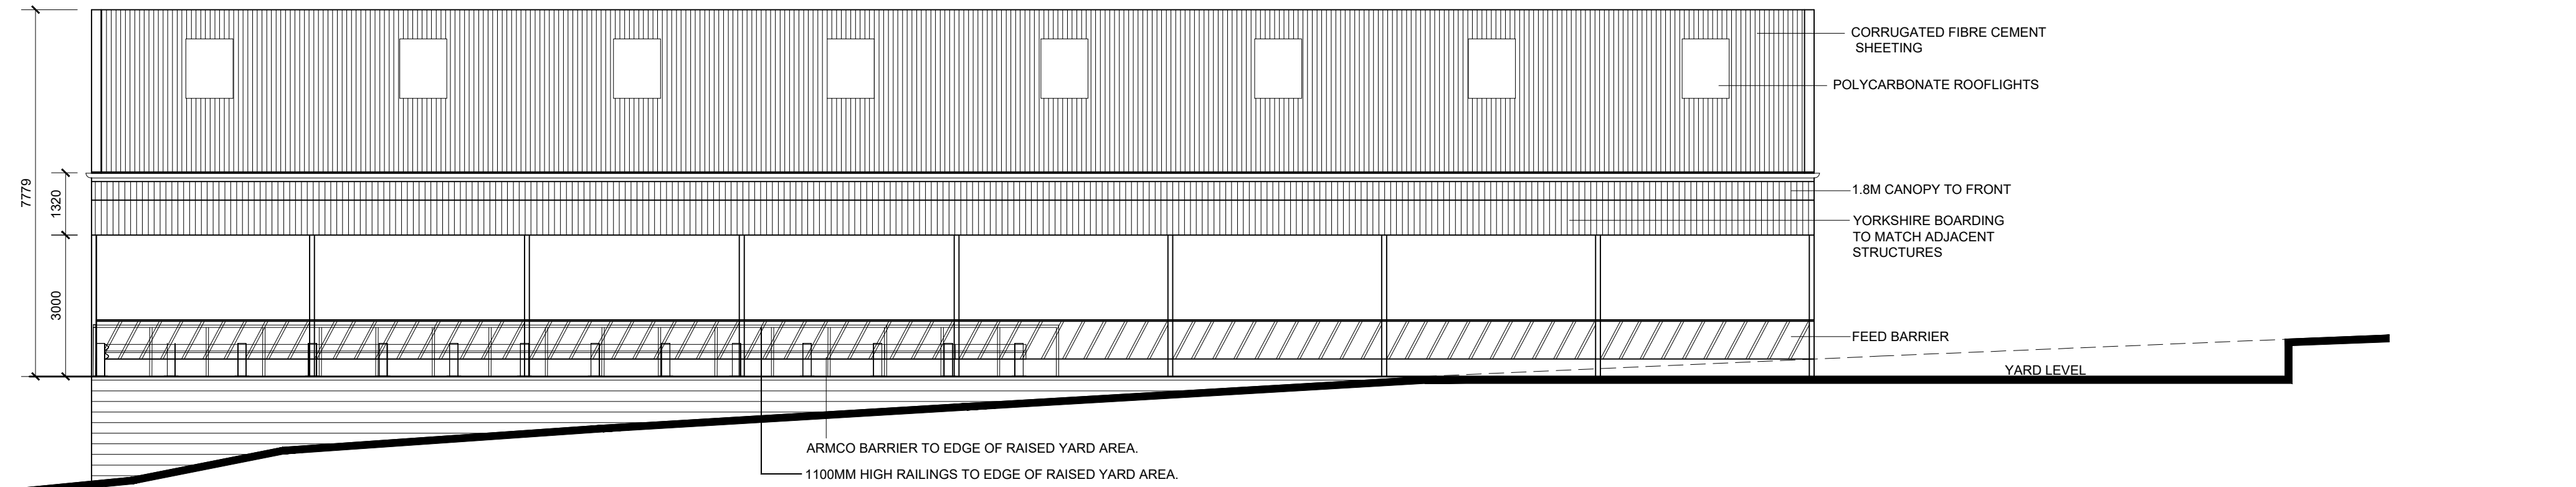


South Elevation

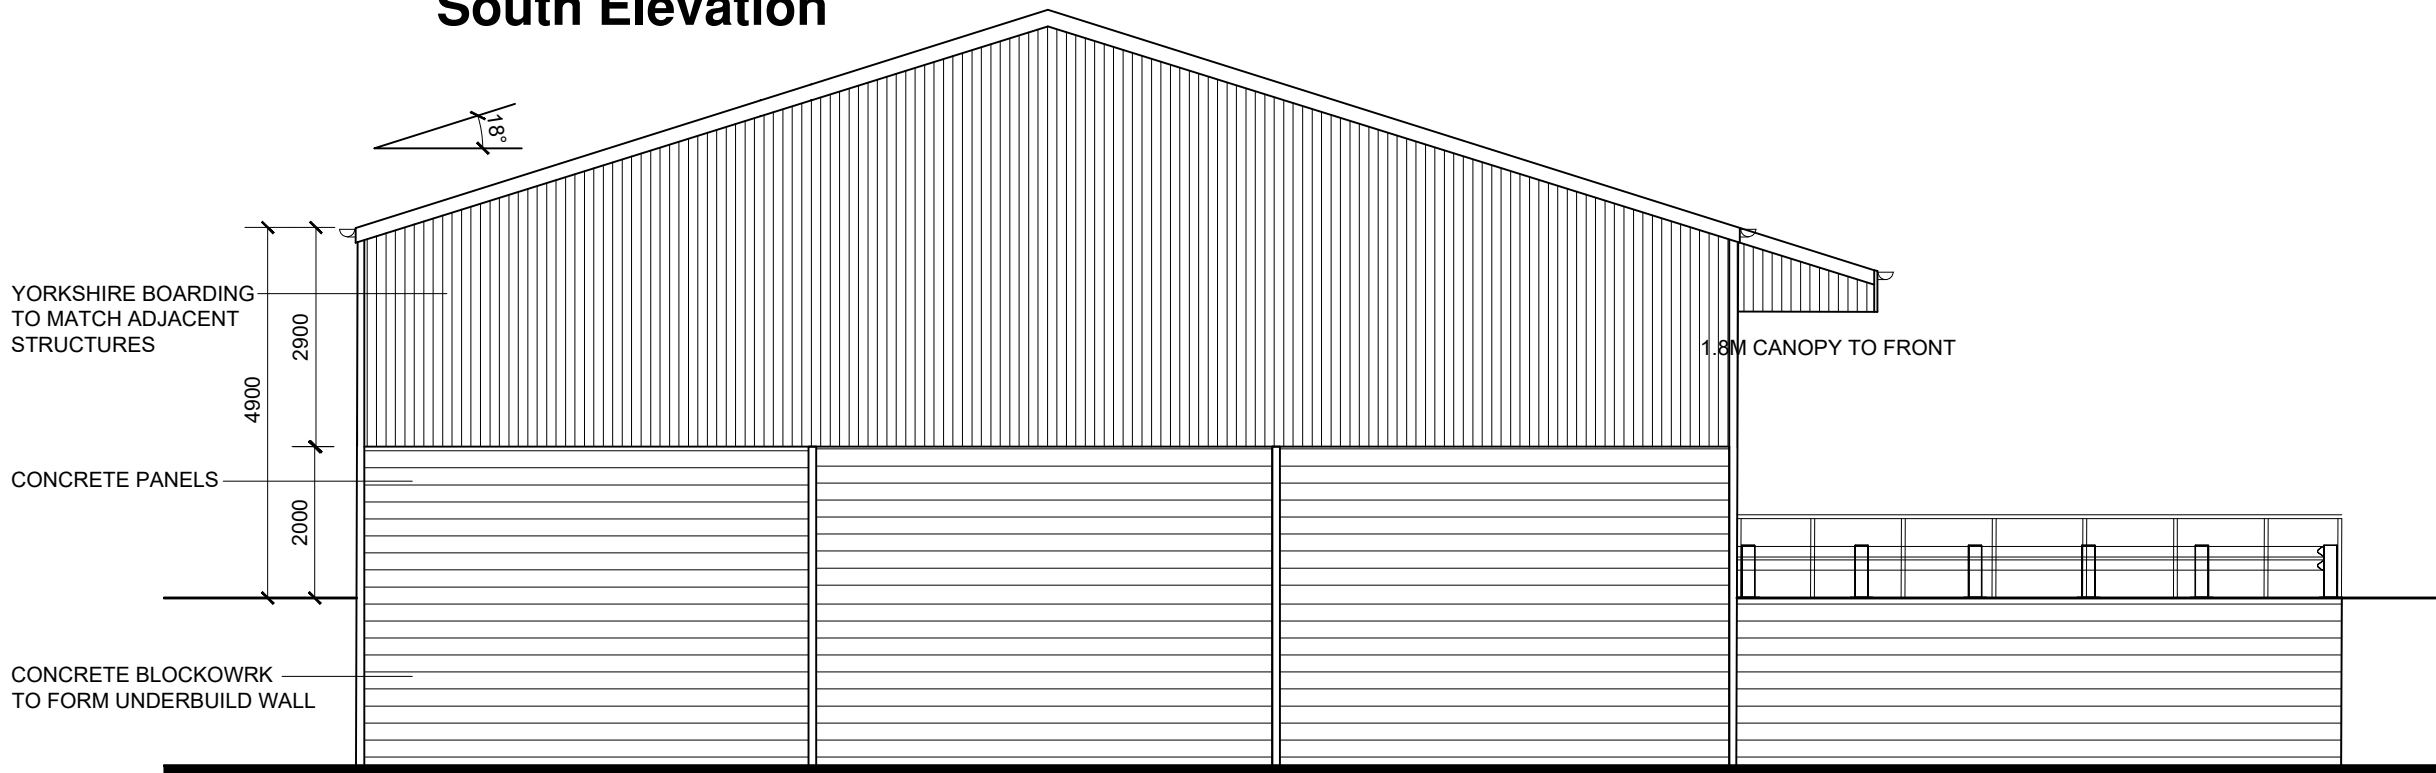


West Elevation

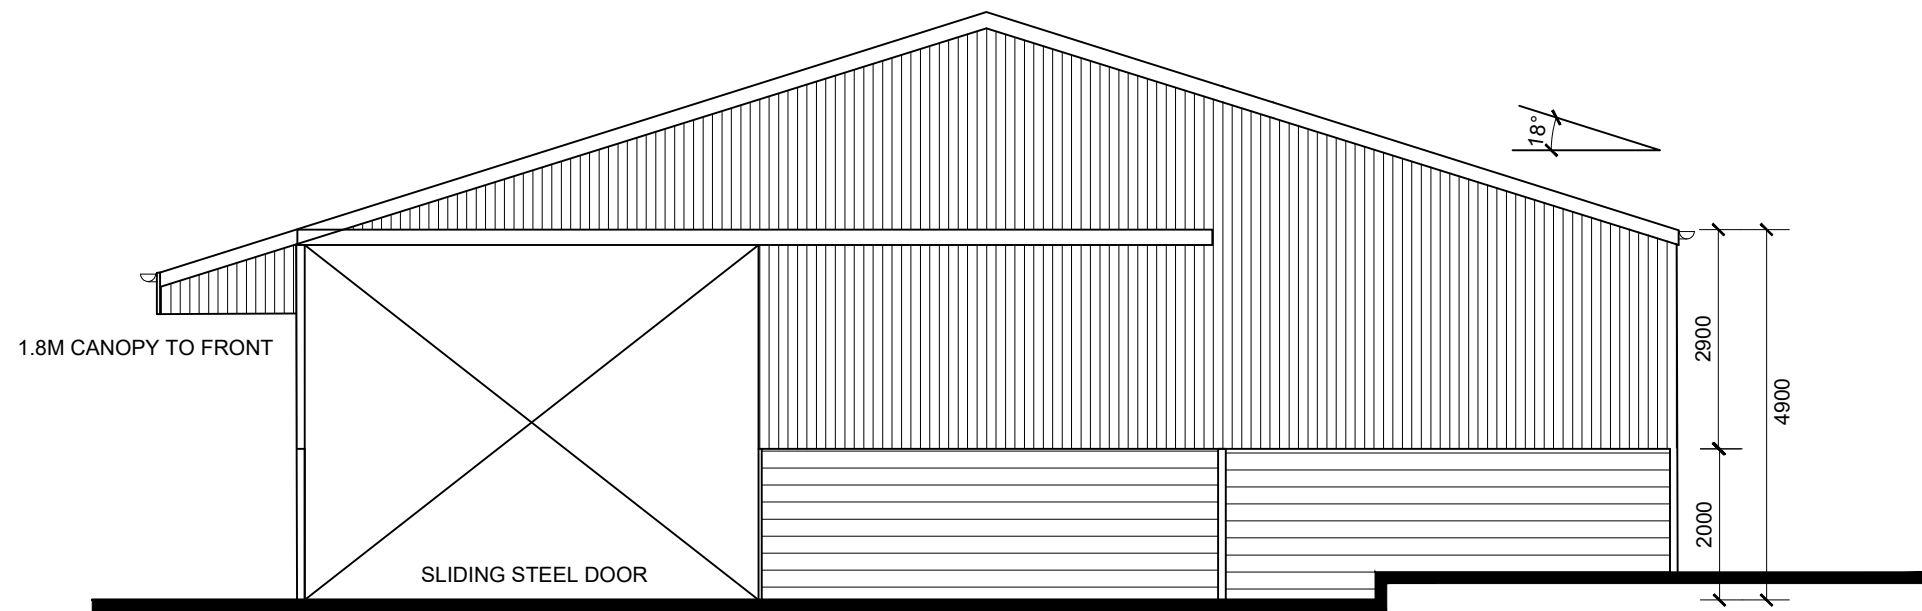

East Elevation

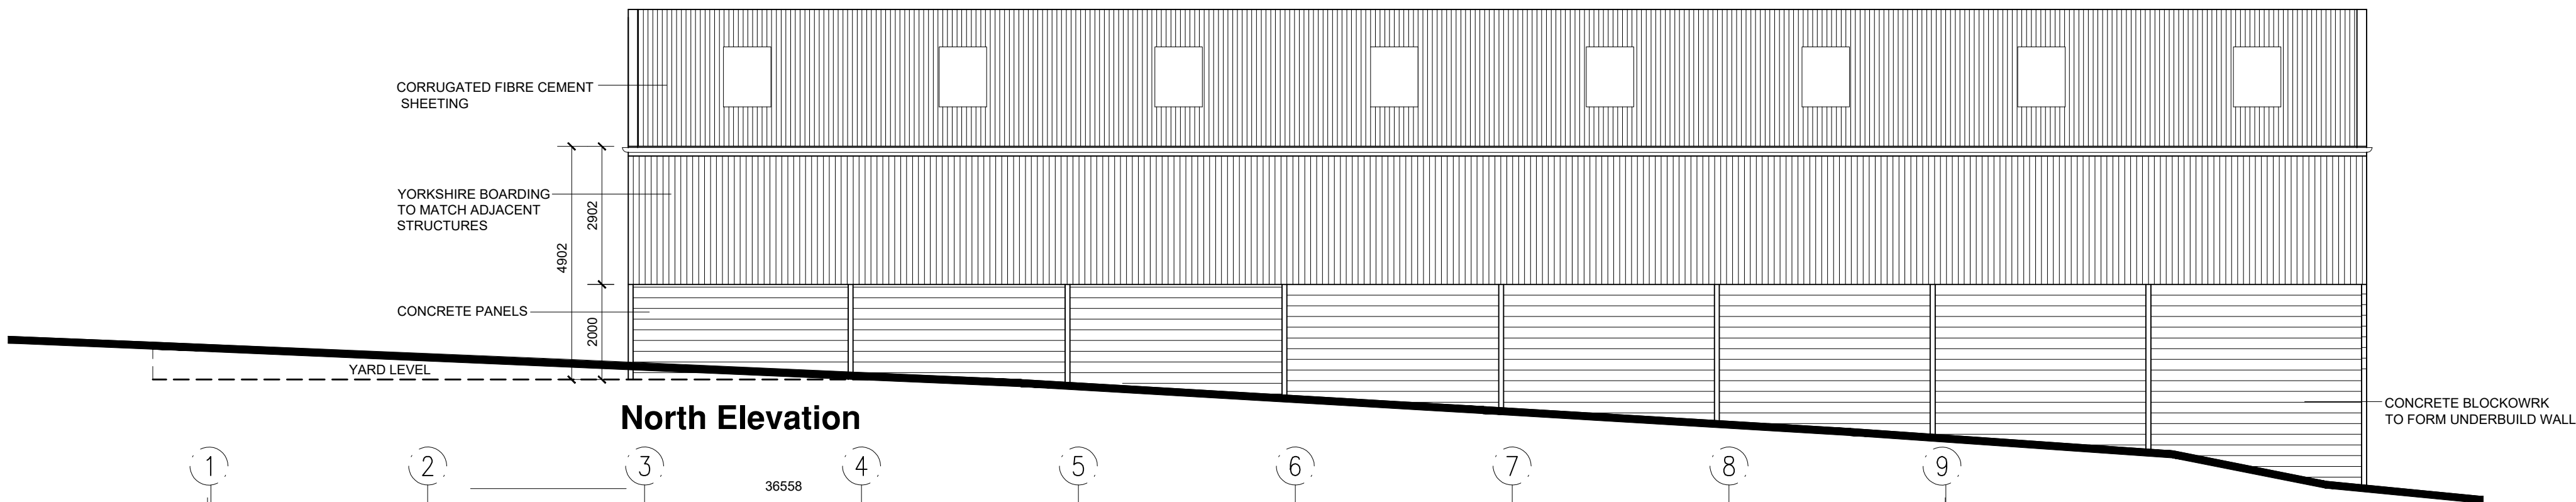

North Elevation

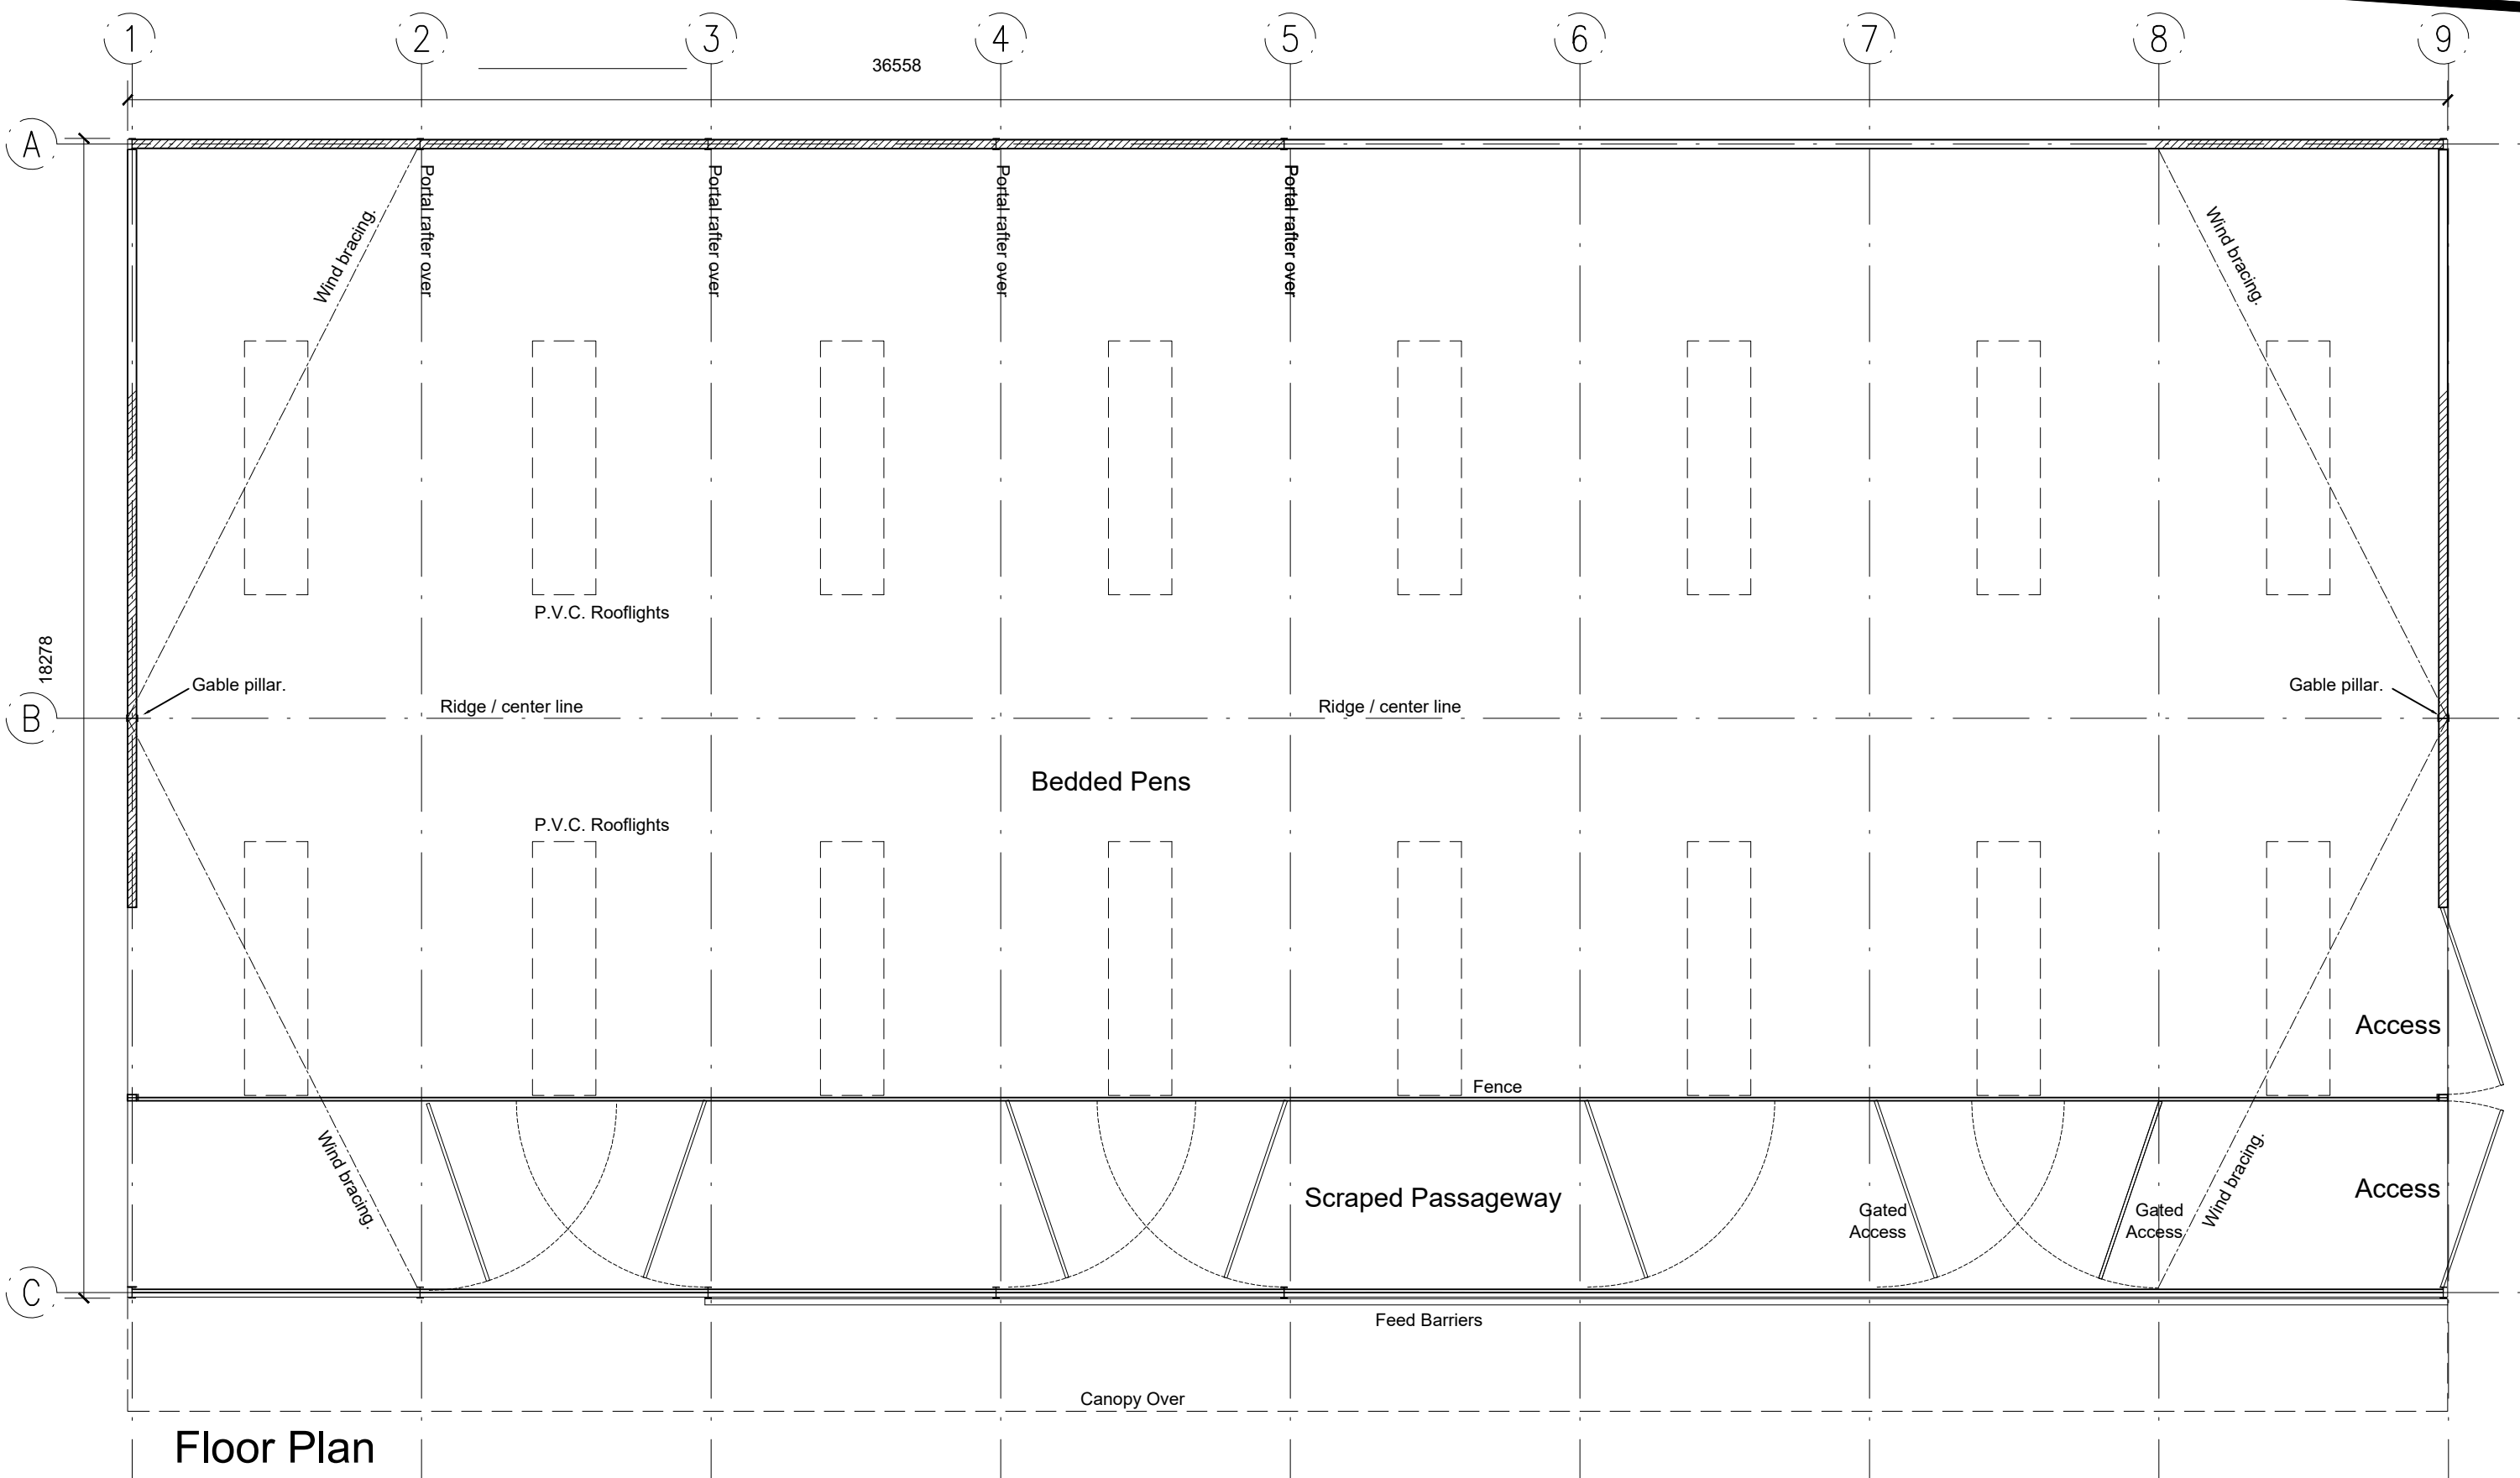

Floor Plan

Rev.

Notes

All dimensions are  
approximate and must be  
checked on site prior  
to the commencement of  
the works.

Client  
Mr. N. Bowker

Project.  
Proposed New Cattle  
Barn at Bowker  
Farming. Woods Brow,  
Balderstone

Title  
Proposed Plans,  
Elevations & Location  
Plan

|                             |          |
|-----------------------------|----------|
| scale @A1<br>1:100/1:1250   | drawn    |
| date<br>Sept 25             | approved |
| drawing no.<br>BF-WBB 001-A |          |