

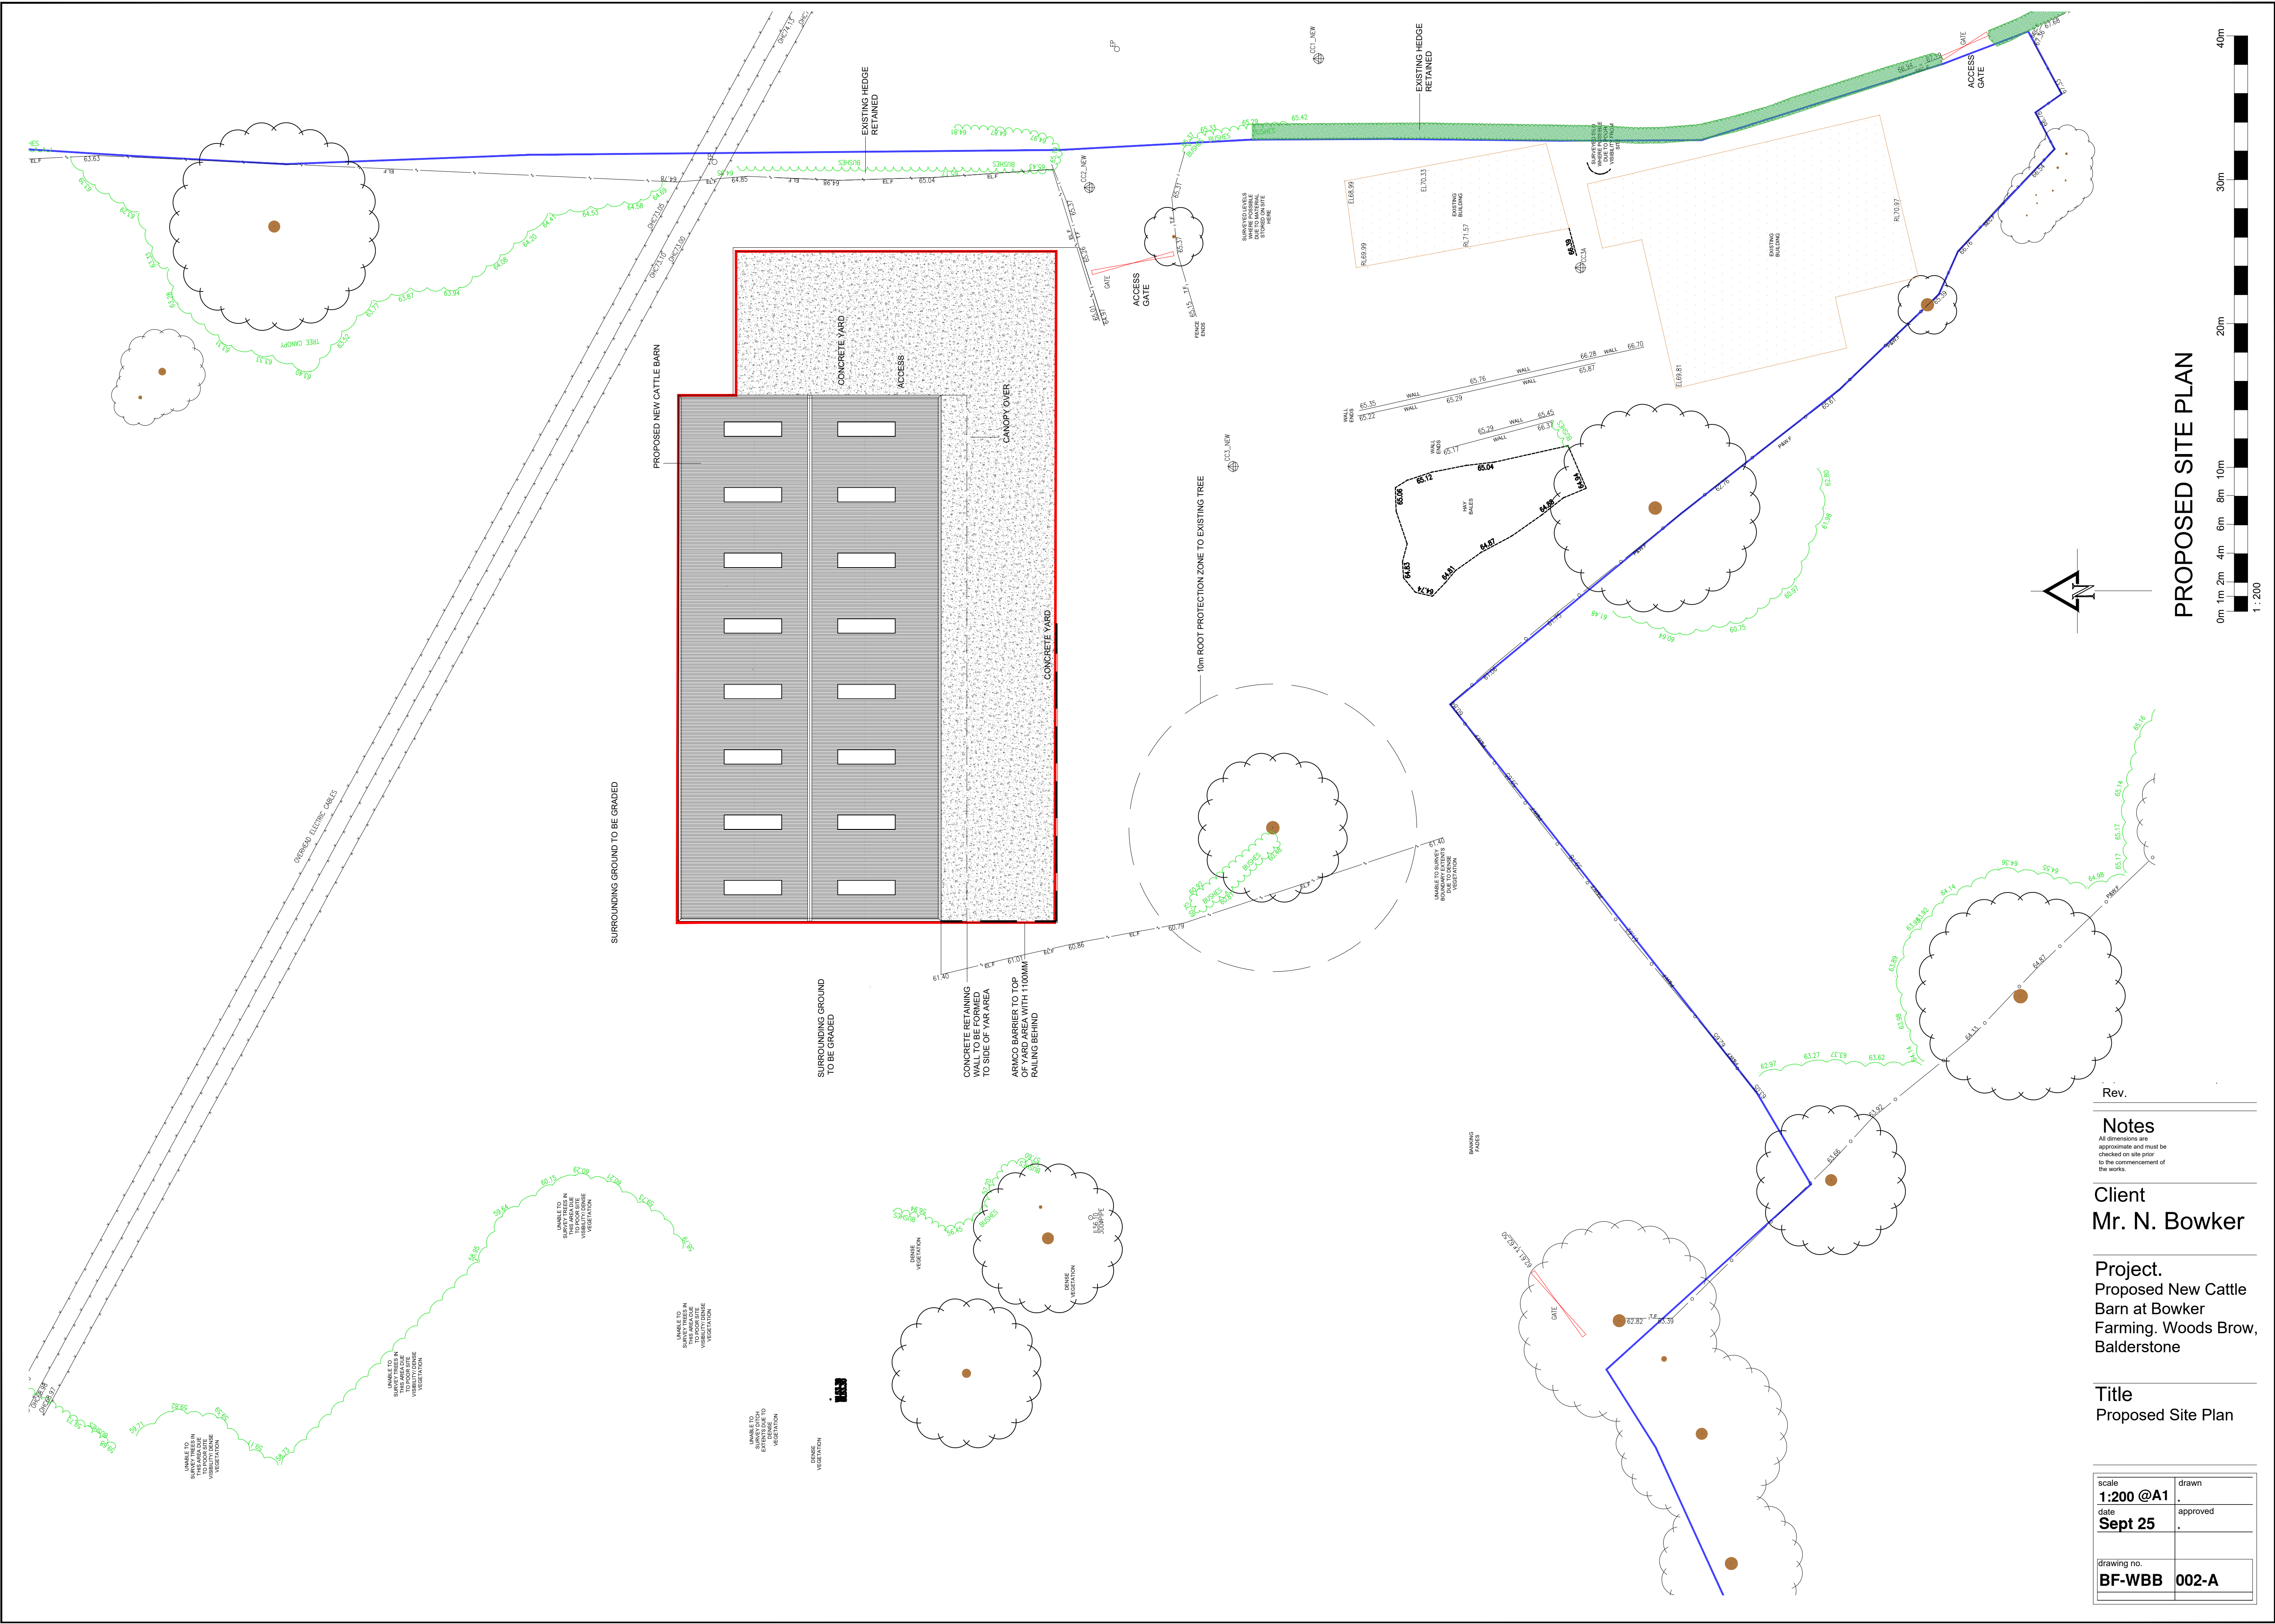


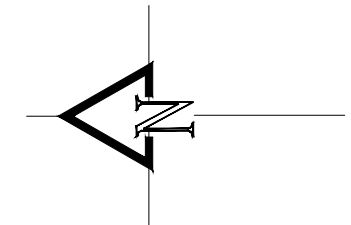

PROPOSED SITE PLAN

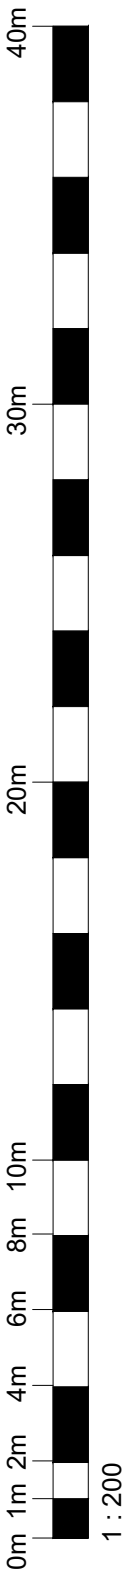

Rev.

Notes

All dimensions are approximate and must be checked on site prior to the commencement of the works.

Client

Mr. N. Bowker

Project.

Proposed New Cattle Barn at Bowker Farming. Woods Brow, Balderstone

Title

Proposed Site Plan

scale	drawn
1:200 @A1	.
date	approved
Sept 25	.
drawing no.	
BF-WBB	002-A