



EXISTING ROOF PLAN 1:100

▽ 230.00
 ▽ 228.00
 ▽ 226.00
 ▽ 224.00
 ▽ 222.00
 ▽ 220.00
 ▽ 218.00

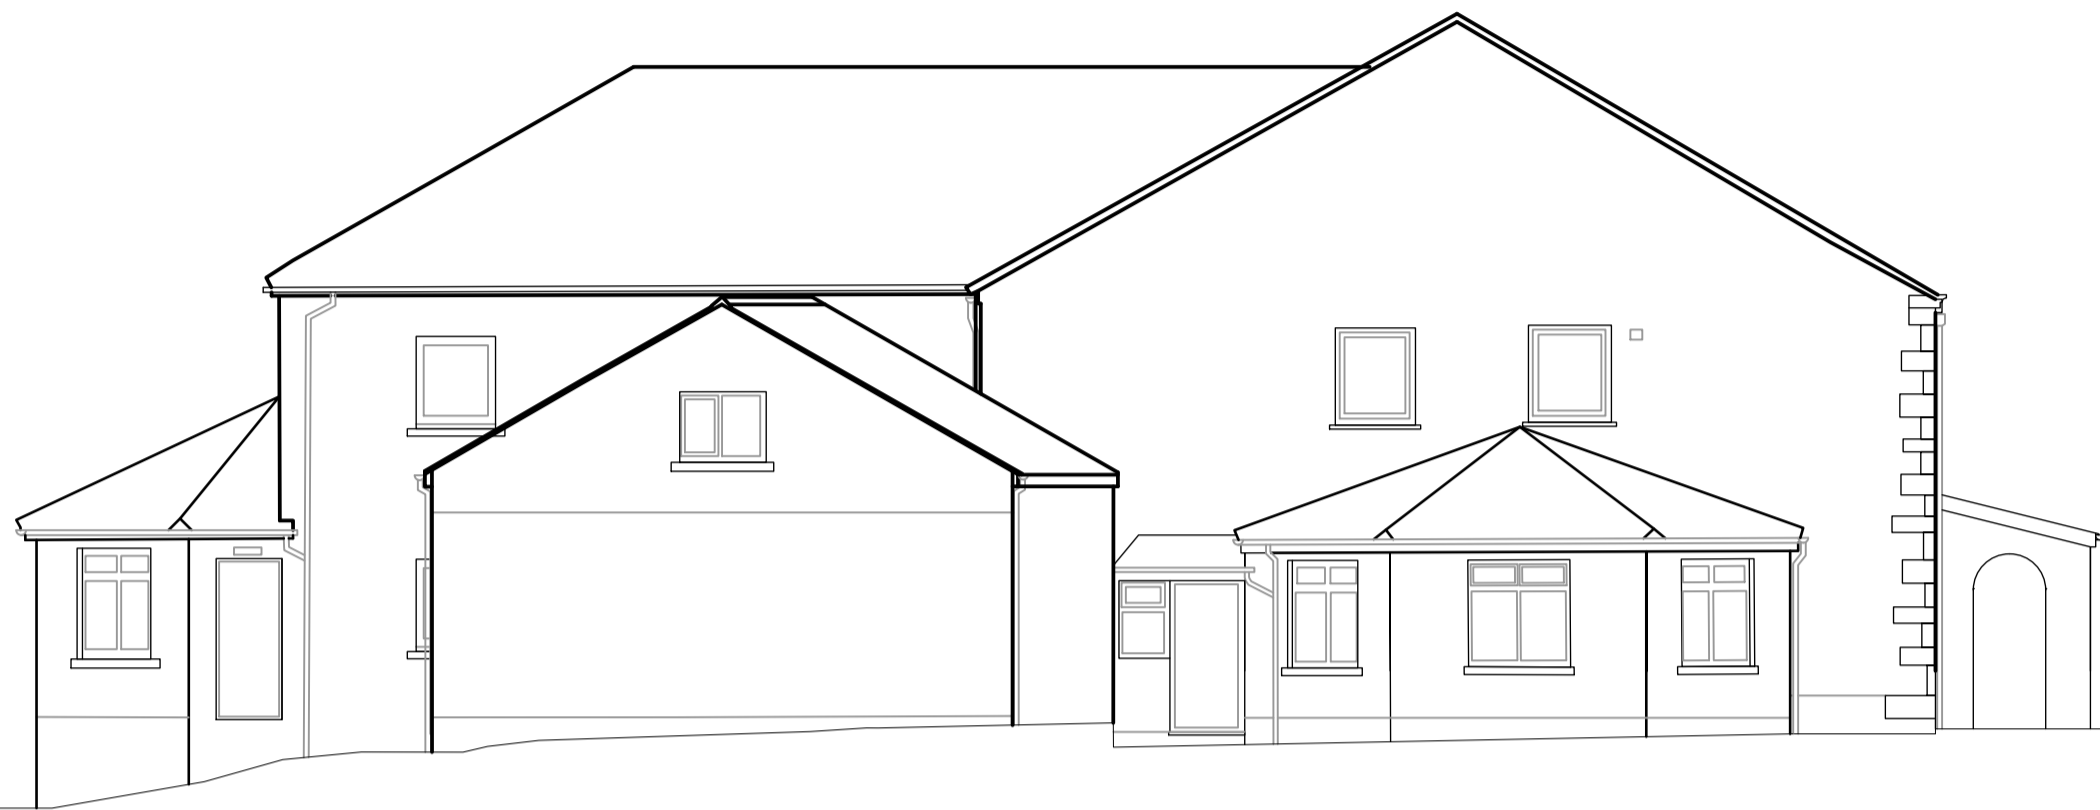

EXISTING SIDE WEST ELEVATION 1:100

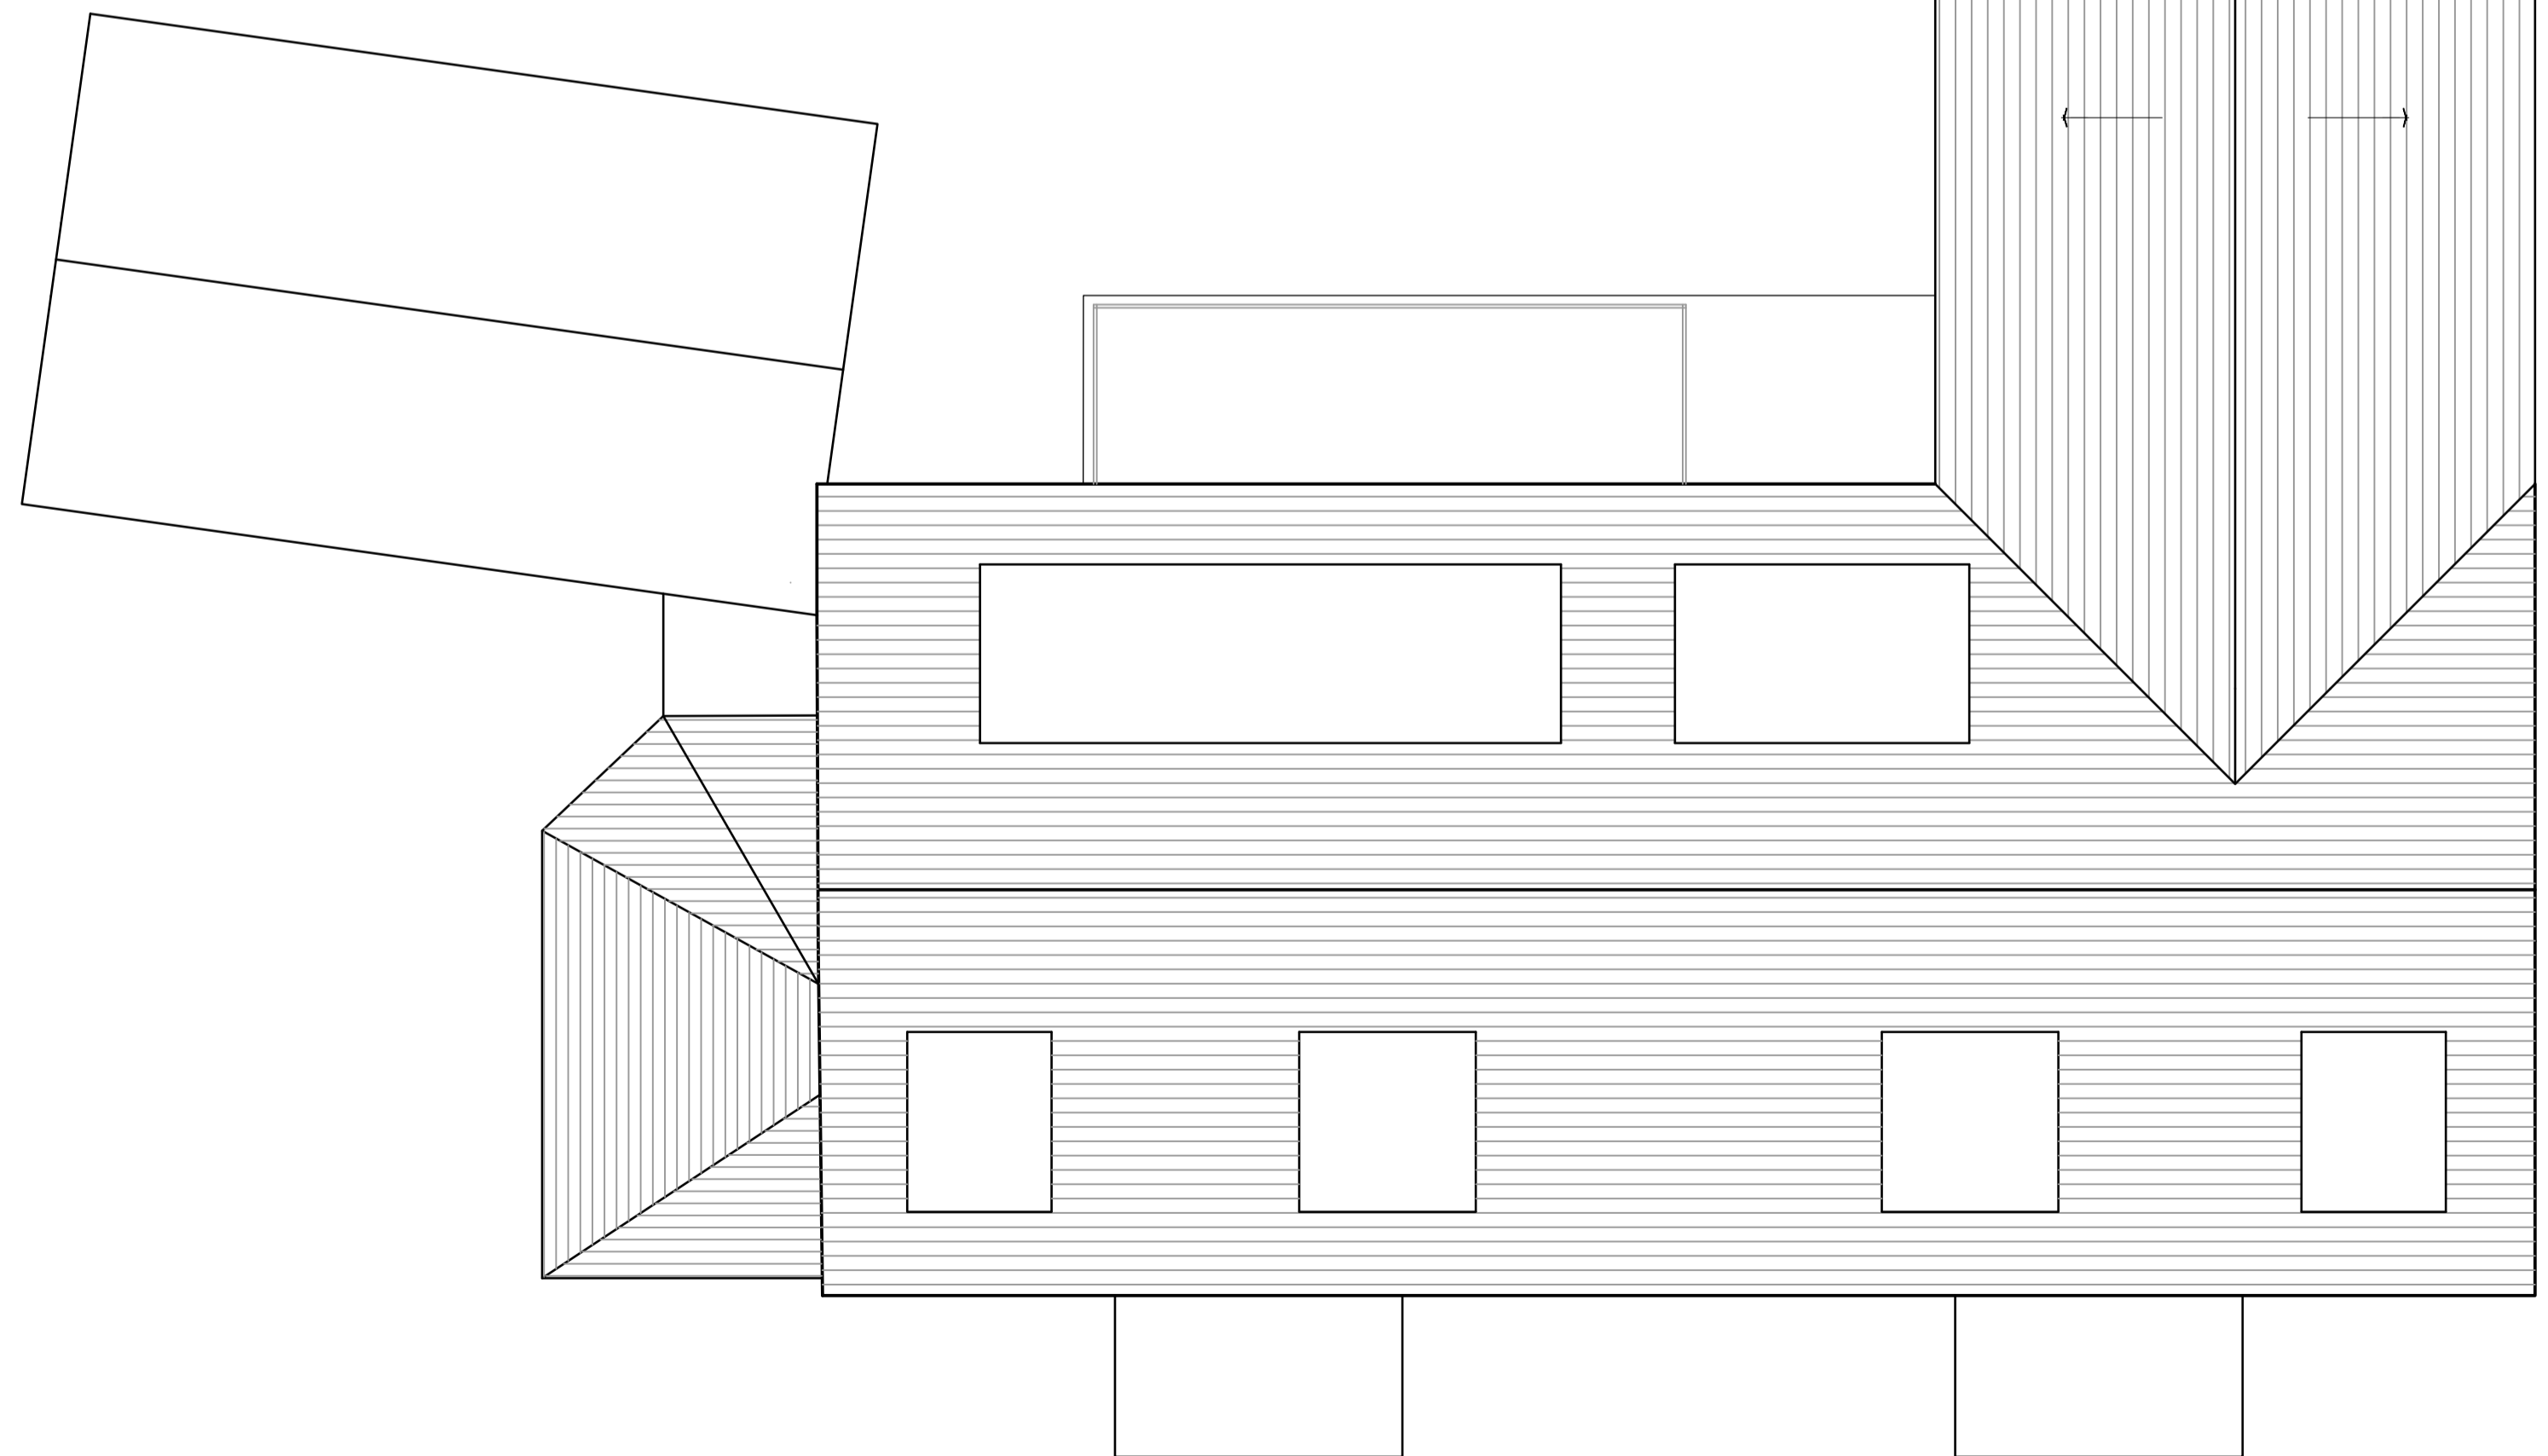

PROPOSED ROOF PLAN 1:100

GENERAL NOTES

ALL DIMENSIONS ARE IN MILLIMETRES UNLESS WHERE EXPLICITLY SHOWN OTHERWISE.
 CLIENT IS RESPONSIBLE FOR APPOINTING A CDM CO-ORDINATOR PRIOR TO WORK COMMENCING ON SITE.
 PARTY WALL AGREEMENTS TO BE ARRANGED OR PUT IN PLACE BY CLIENT

PROJECT TITLE

PROPOSED CHANGE OF USE FROM CARE HOME (C2) TO 2 NO RESIDENTIAL DWELLINGS (C3) INCLUDING NEW FRONT PORTICO'S, SINGLE STOREY EXTENSIONS TO SIDE AND REAR, PARTIAL DOUBLE STOREY EXTENSION AND DORMERS AT:
 LONGWORTH HOUSE,
 RAMSGREAVE RD
 BLACKBURN,
 BB1 9DJ

PLANNING DRAWING FOR APPROVAL

CLIENT : MUSSARAT ELLAHI
 DRAWING TITLE :

EXISTING & PROPOSED ROOF PLANS

REV A :
 REV B :
 REV C :

SCALE : 1:100 - on A1 sheet	DWG No.
DATE : 28/ 10 / 2025	06
DRAWN :	REV
DESIGN :	
PROJECT NO : 022 / WSA / 2025	



DAISYFIELD BUSINESS CENTRE
 SUITE 312
 APPLEBY STREET
 BLACKBURN
 LANCASHIRE
 BB1 3BL

TEL | 01254 693922