


First Floor Plan

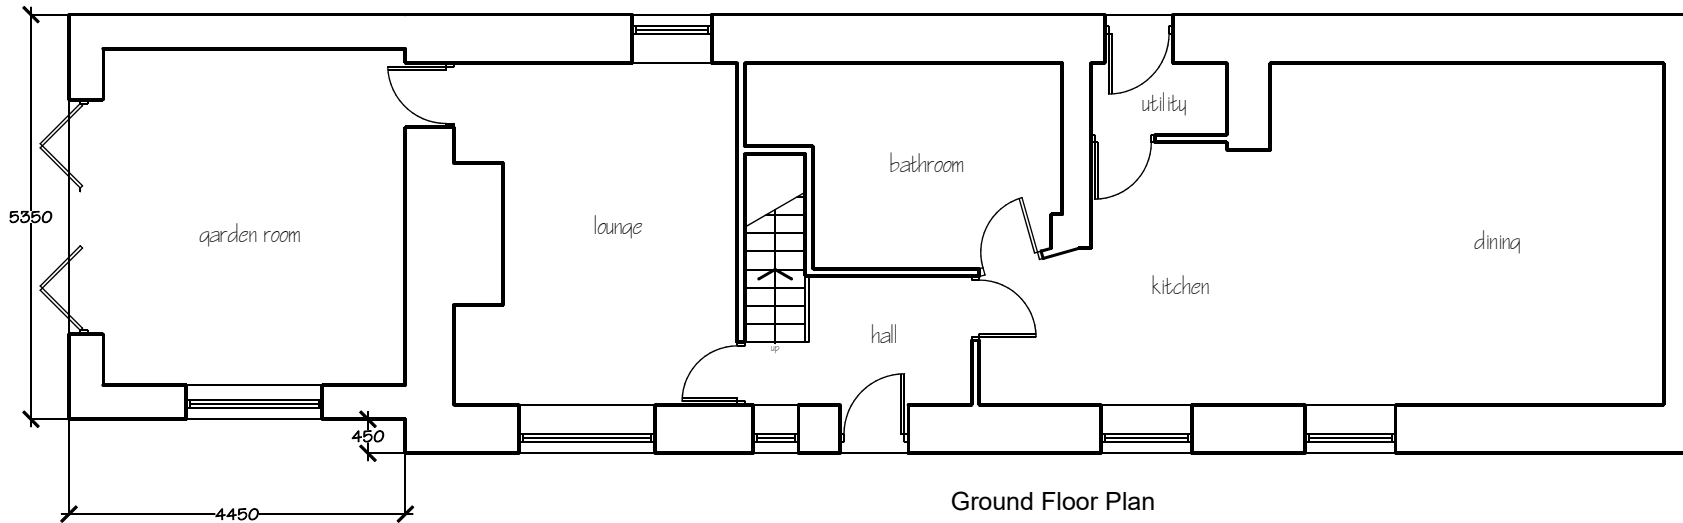

Ground Floor Plan

PLANNING ISSUE

Client: Oliver Nuttall		
Project: Proposed Alterations Wilpshire Lane Cottage Vicarage Lane Wilpshire		
Dwg title: Proposed Floor Plans		
Scale @ A4: 1:100	Date: 19.09.25	Drawn by: PD
Drawing no. 1788 - 05	Rev. -	

PD Construction Consultants
7 Beech Street, Clitheroe, Lancs
BB7 2LL
tel: 07976 771297
email: pdcc@hotmail.co.uk

