


PROPOSED SITE PLAN

CARRWOOD HOUSE FARM - HOTHERSALL LANE - HOTHERSALL - PRESTON PR3 2XB

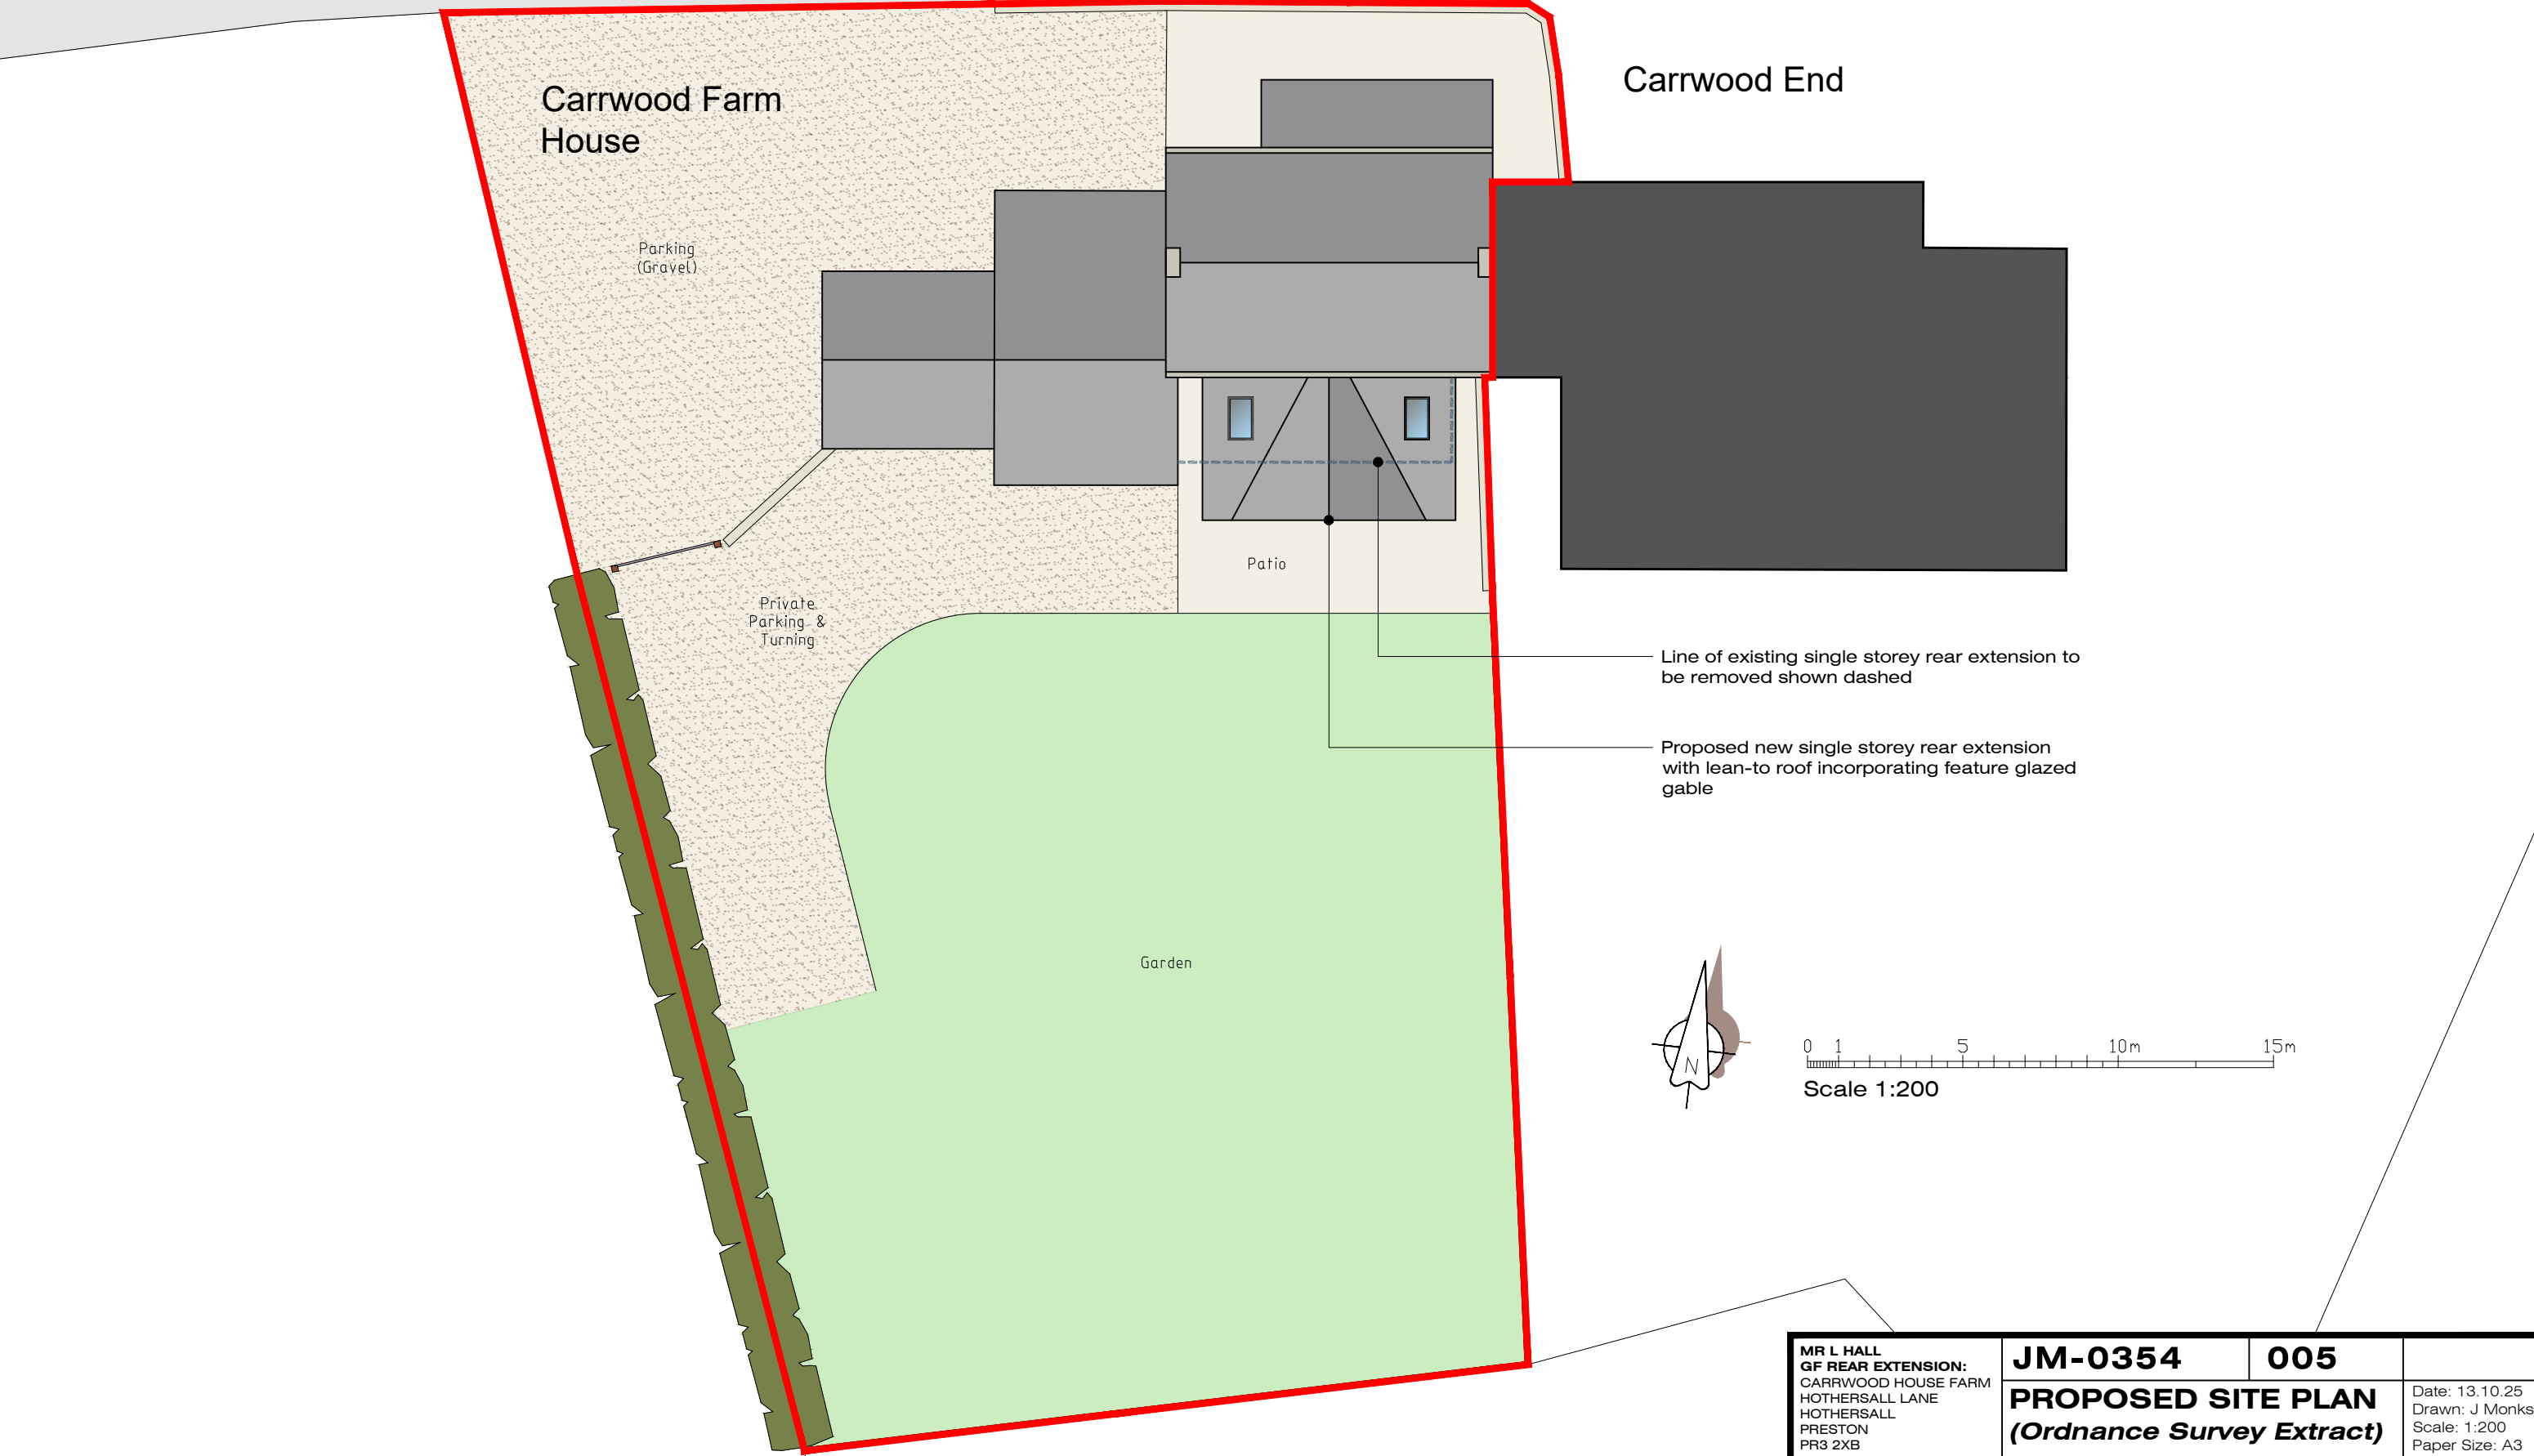

|   |         |                                                                    |  |
|---|---------|--------------------------------------------------------------------|--|
| MR L HALL<br>GF REAR EXTENSION:<br>CARRWOOD HOUSE FARM<br>HOTHERSALL LANE<br>HOTHERSALL<br>PRESTON<br>PR3 2XB | JM-0354 | 005                                                                |  |
| PROPOSED SITE PLAN<br>(Ordnance Survey Extract)                                                               |         | Date: 13.10.25<br>Drawn: J Monks<br>Scale: 1:200<br>Paper Size: A3 |  |

**MONKS-ARCHITECTURAL-DESIGN**  
25 BIRCHFIELD DRIVE - LONGRIDGE- PRESTON - PR3 3HP