


PROPOSED GROUND FLOOR PLAN

CARRWOOD HOUSE FARM - HOTHERSALL LANE - HOTHERSALL - PRESTON PR3 2XB

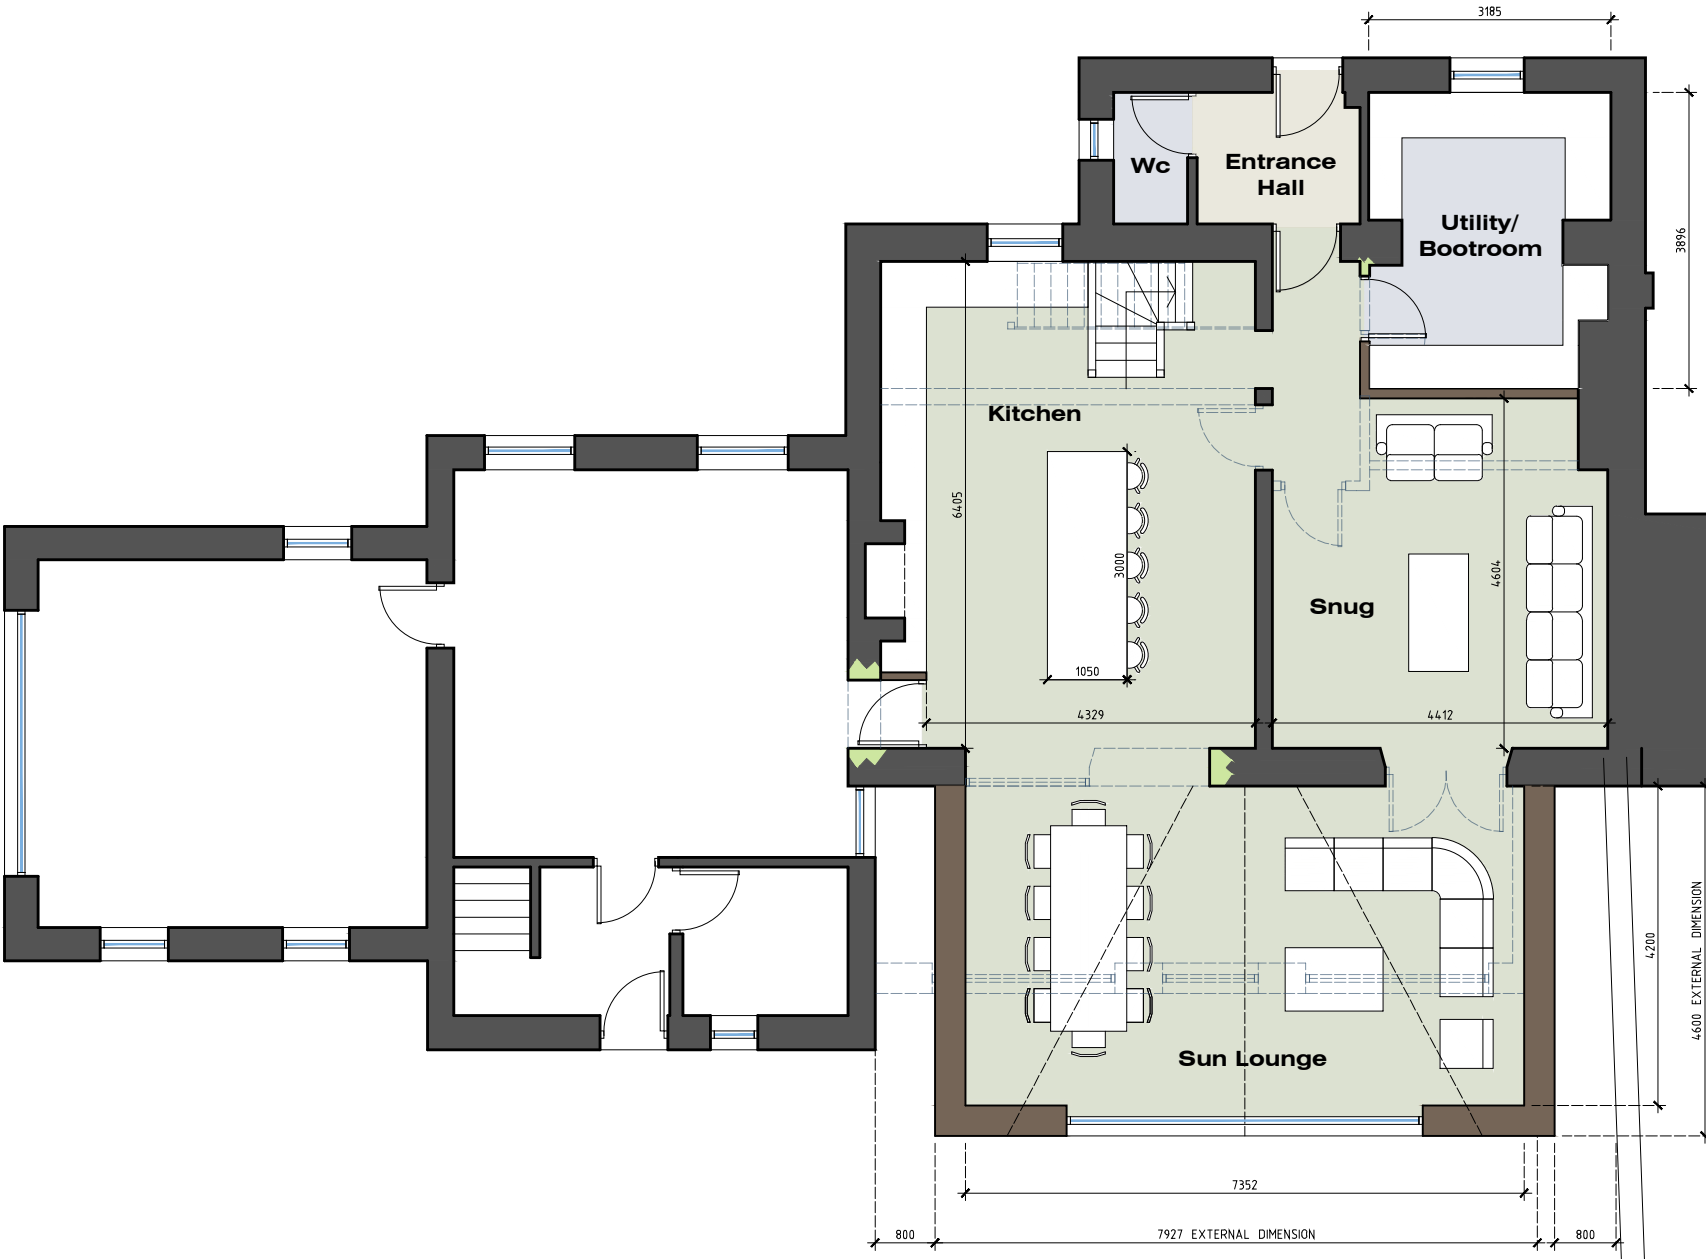

GROUND FLOOR PLAN

Scale 1:100 0 1m 2 3 4

MR L HALL GF REAR EXTENSION: CARRWOOD HOUSE FARM HOTHERSALL LANE HOTHERSALL PRESTON PR3 2XB	JM-0354	006	
	PROPOSED GROUND FLOOR PLAN		Date: 13.10.25 Drawn: J Monks Scale: 1:100 Paper Size: A3

MONKS-ARCHITECTURAL-DESIGN
25 BIRCHFIELD DRIVE - LONGRIDGE- PRESTON - PR3 3HP