




EXISTING CELLAR PLAN
Scale 1:50

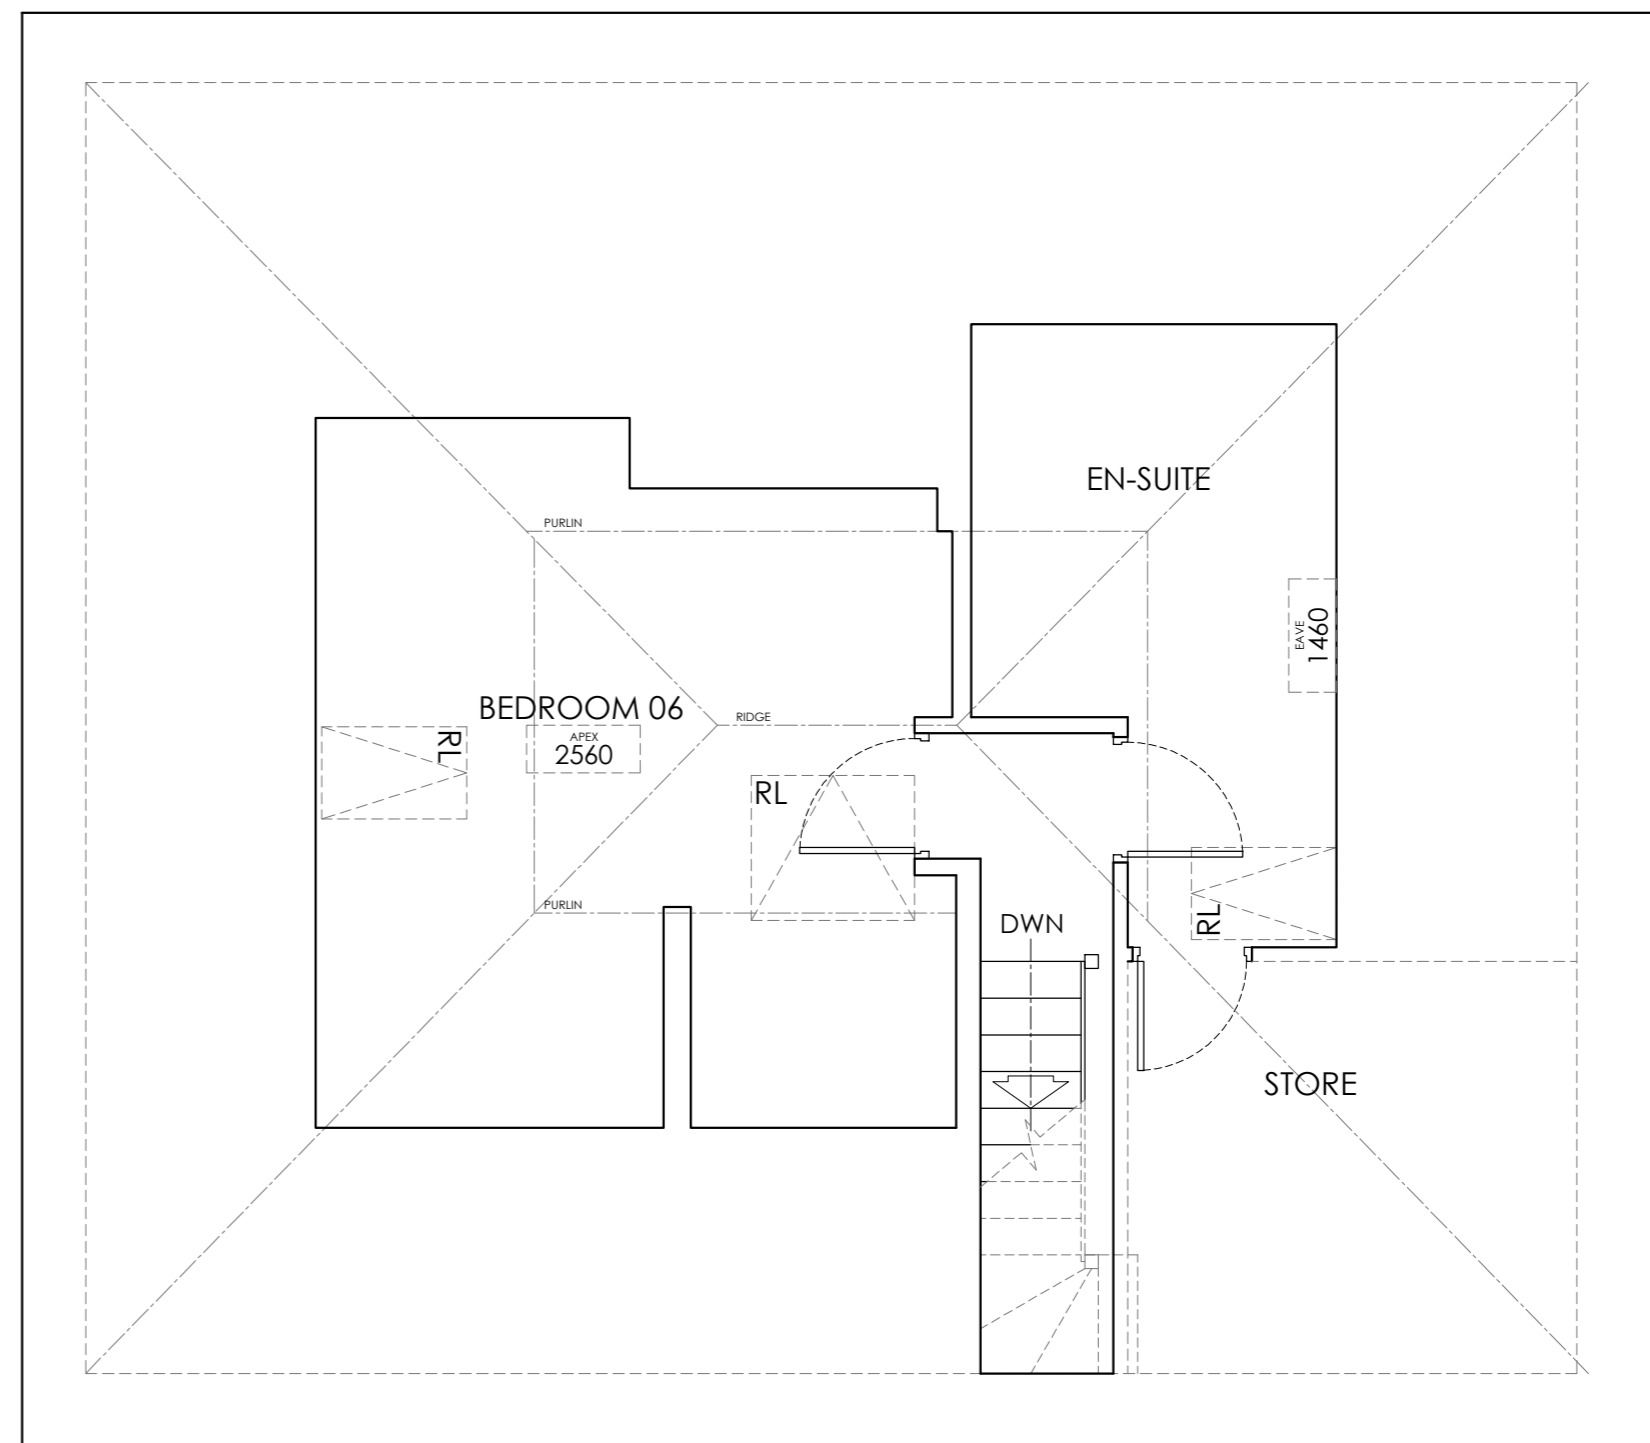

EXISTING SECOND FLOOR PLAN
Scale 1:50

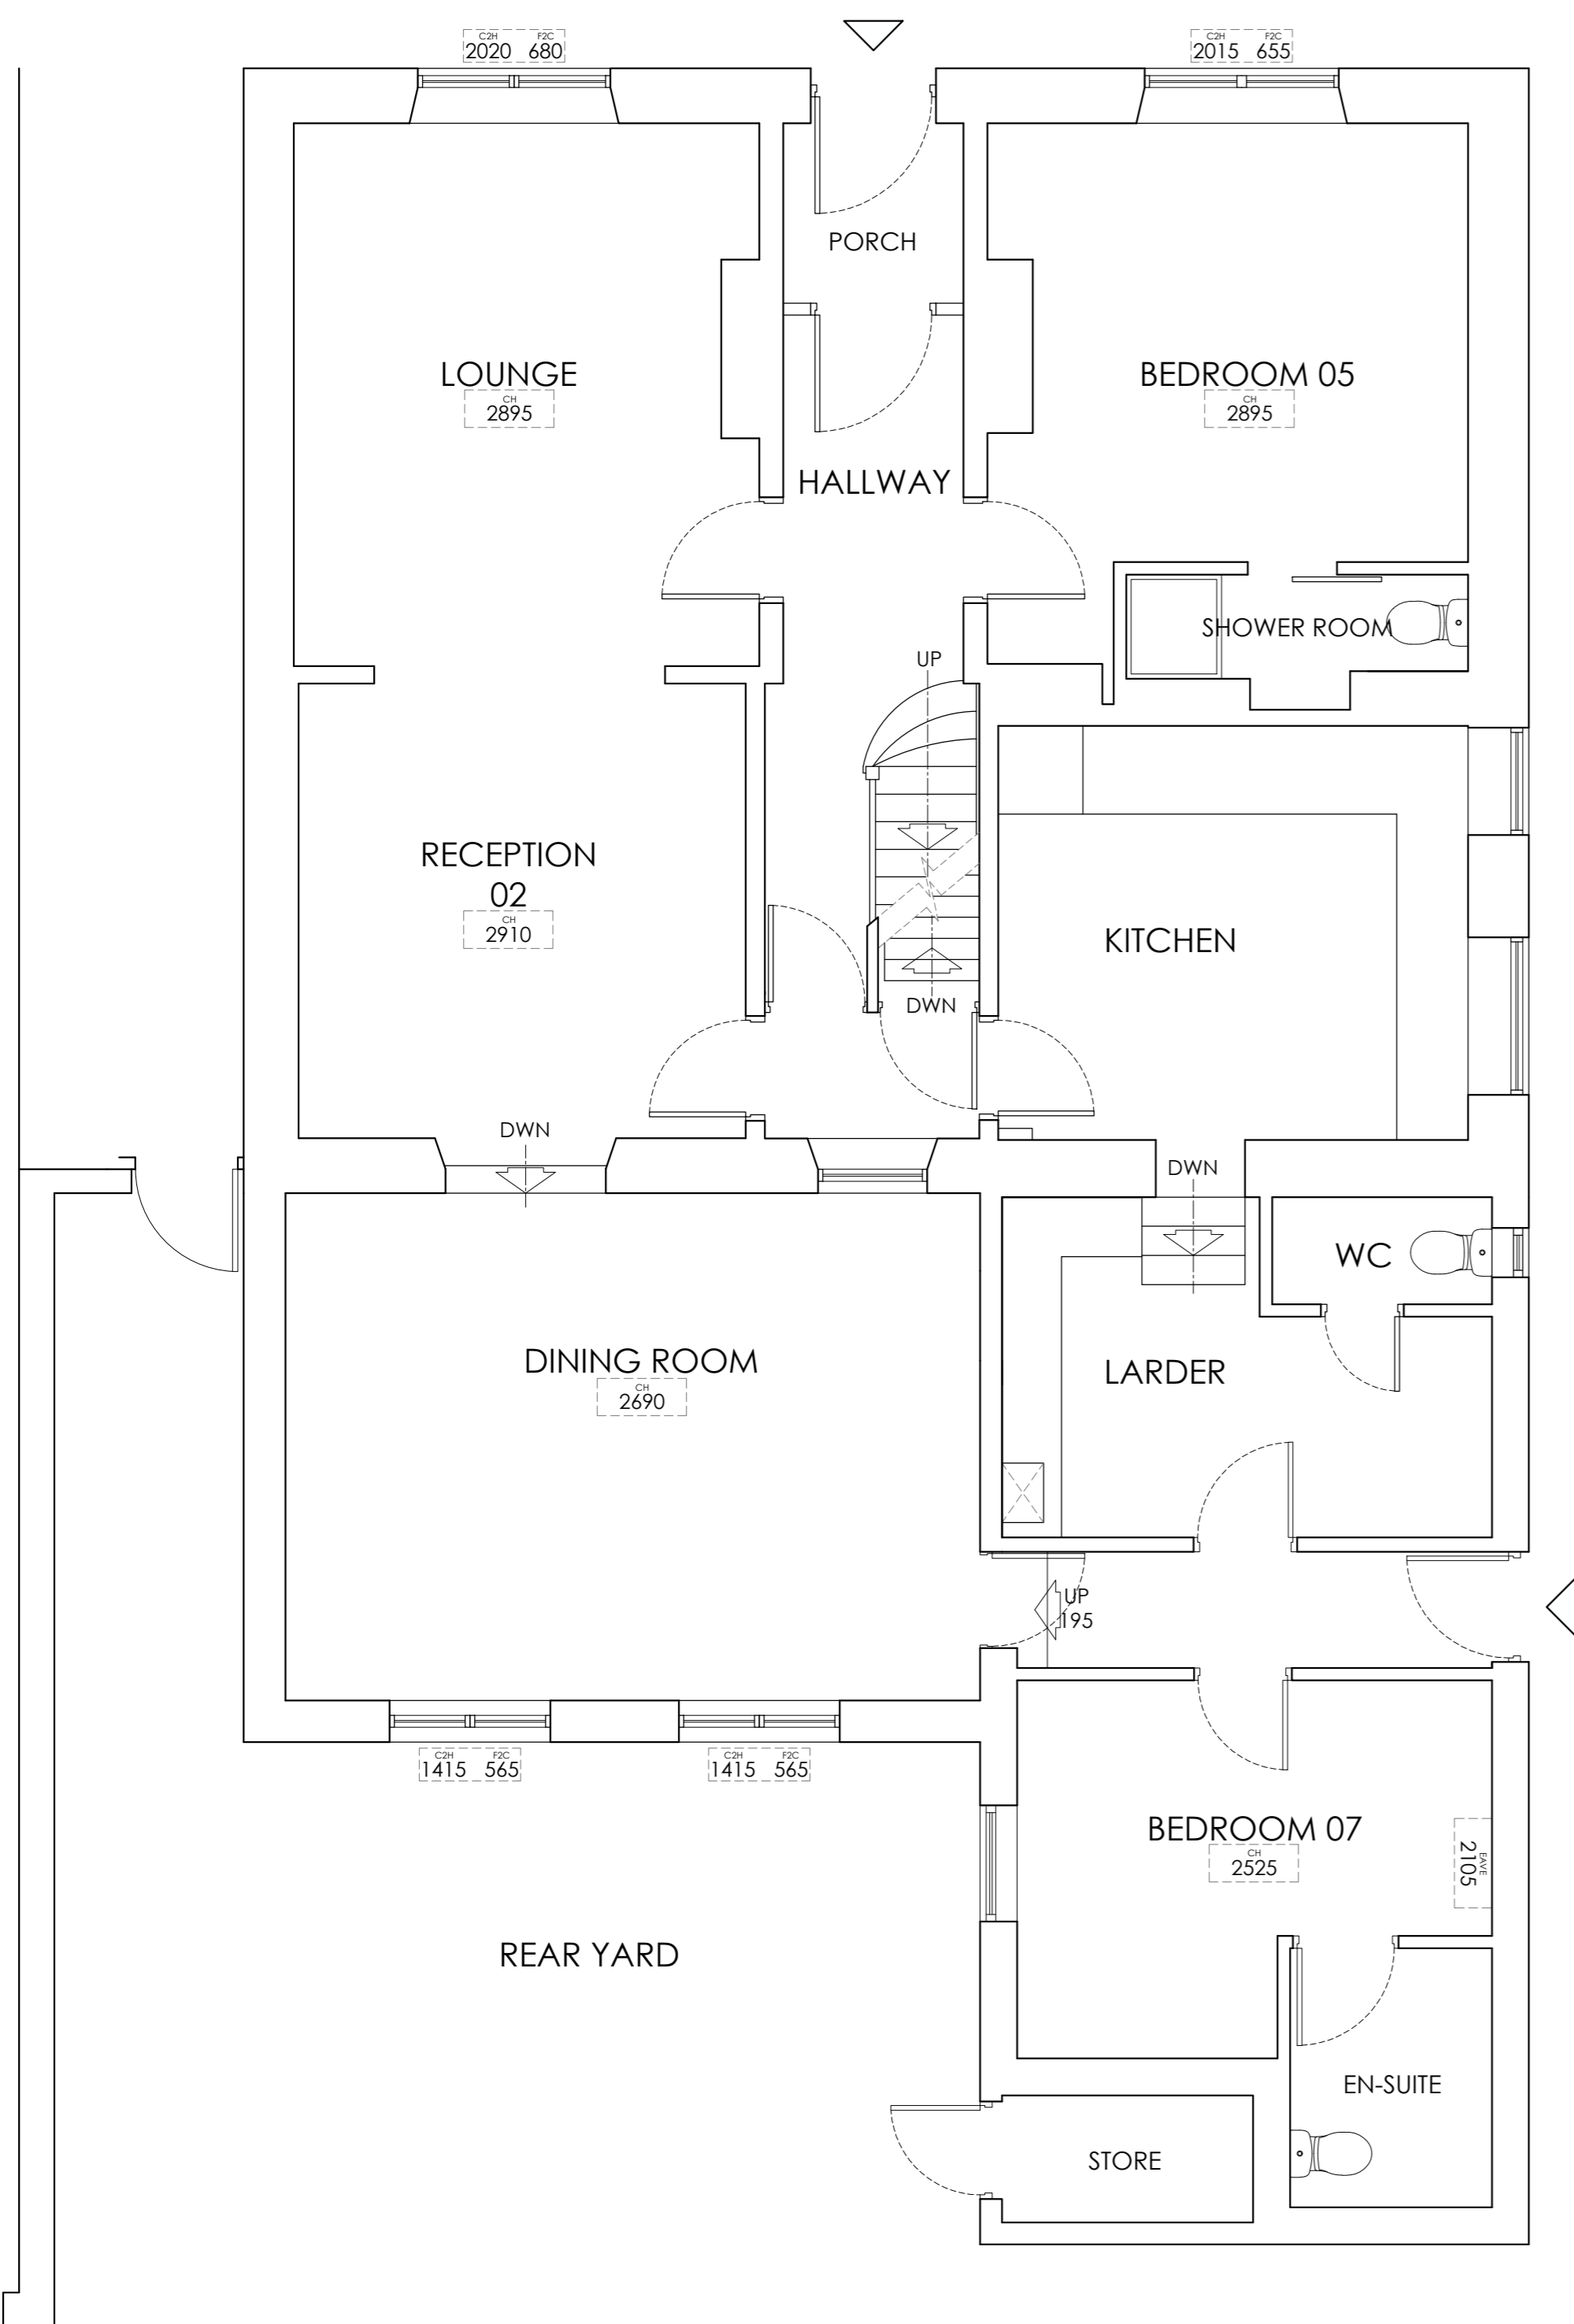

EXISTING GROUND FLOOR PLAN
Scale 1:50

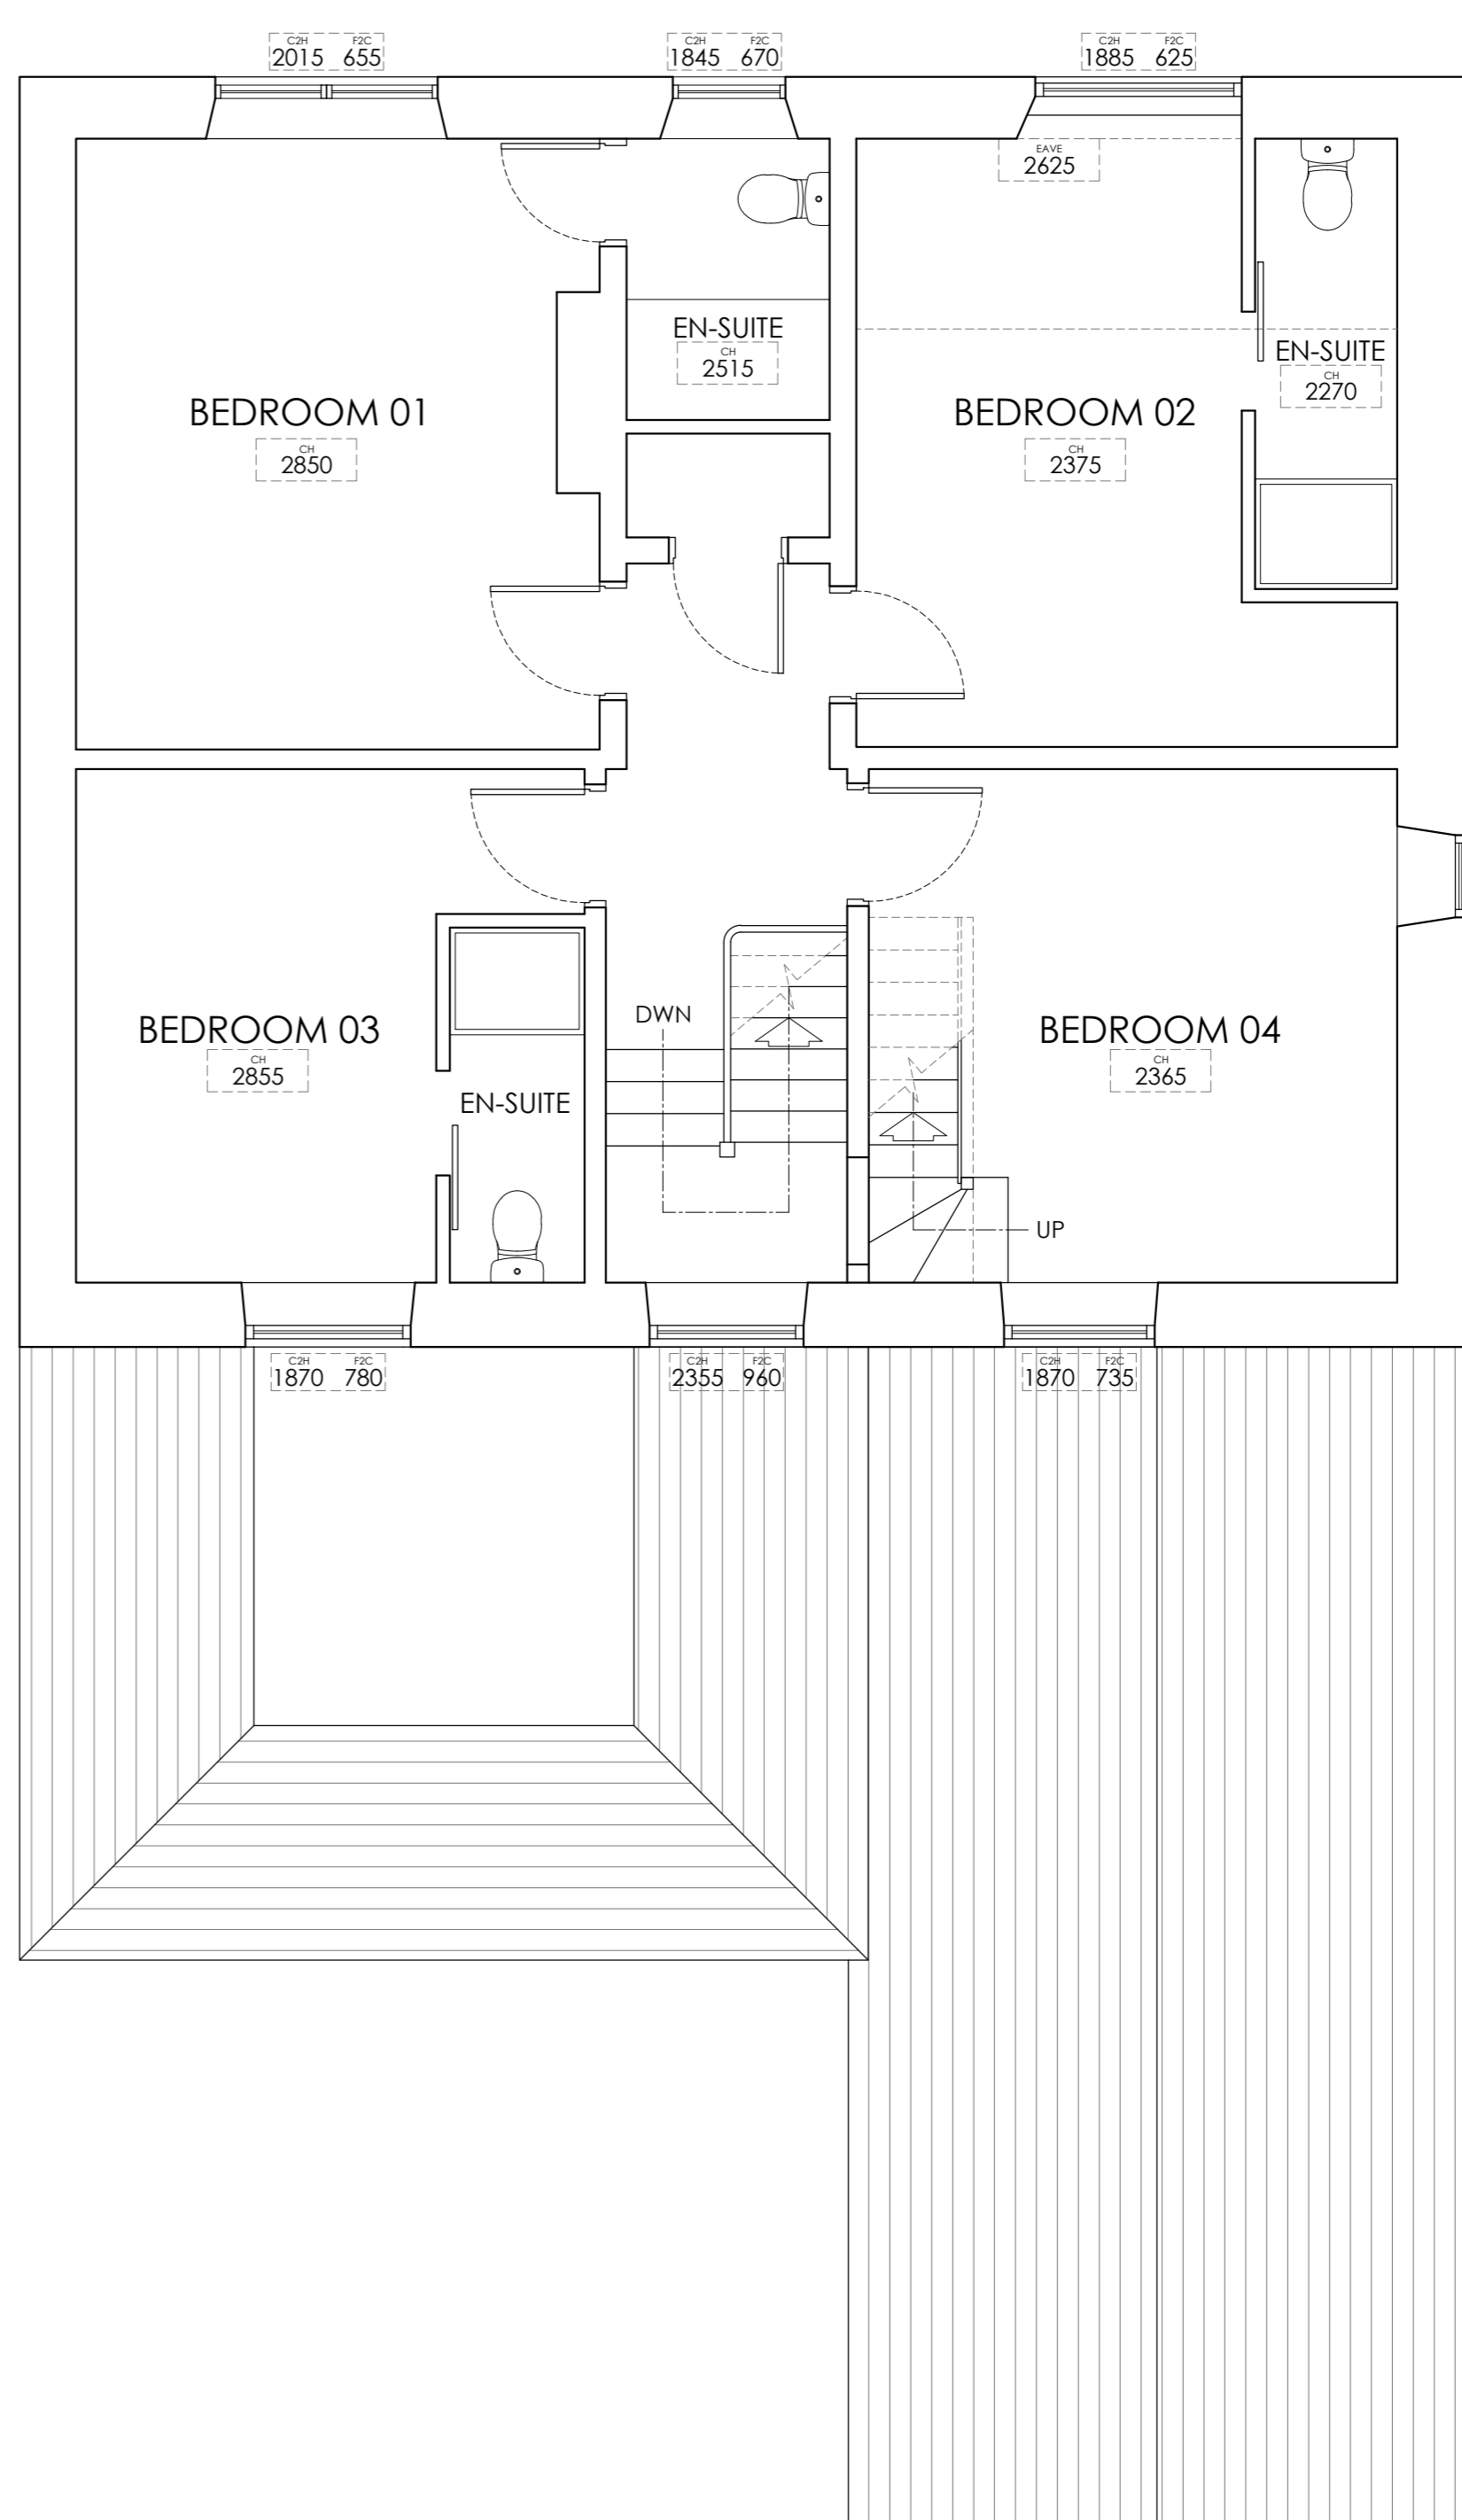

EXISTING FIRST FLOOR PLAN
Scale 1:50

no.	by	chk.	revision	date

Client
JESS BROWN

Job Title
**PROPOSED CHANGE OF USE AT:
BROOKLYN GUEST HOUSE
32 PIMLICO ROAD
CLITHEROE
LANCASHIRE
BB7 2AH.**

Drawing Title
EXISTING FLOOR PLANS.

PLANNING

Scale	Date	Drawn
1:50 @A1	OCT '25	TDM



7333 - E01