


Notes:
 All work is to be carried out to the latest current British standards Codes of Practice and recognised working practices.
 All work and materials should comply with Health and Safety legislation.
 All dimensions are in millimetres where explicitly shown otherwise.
 The contractor should check and certify all dimensions as work proceeds and notify the architect of any discrepancies.
 Do not scale off the drawings, if in doubt ask.




1 no. 1FF Schwegler Bat Box (A) on Southeast elevation




1 no. 1SP Schwegler Sparrow Terraces (B) under gable verge overhang

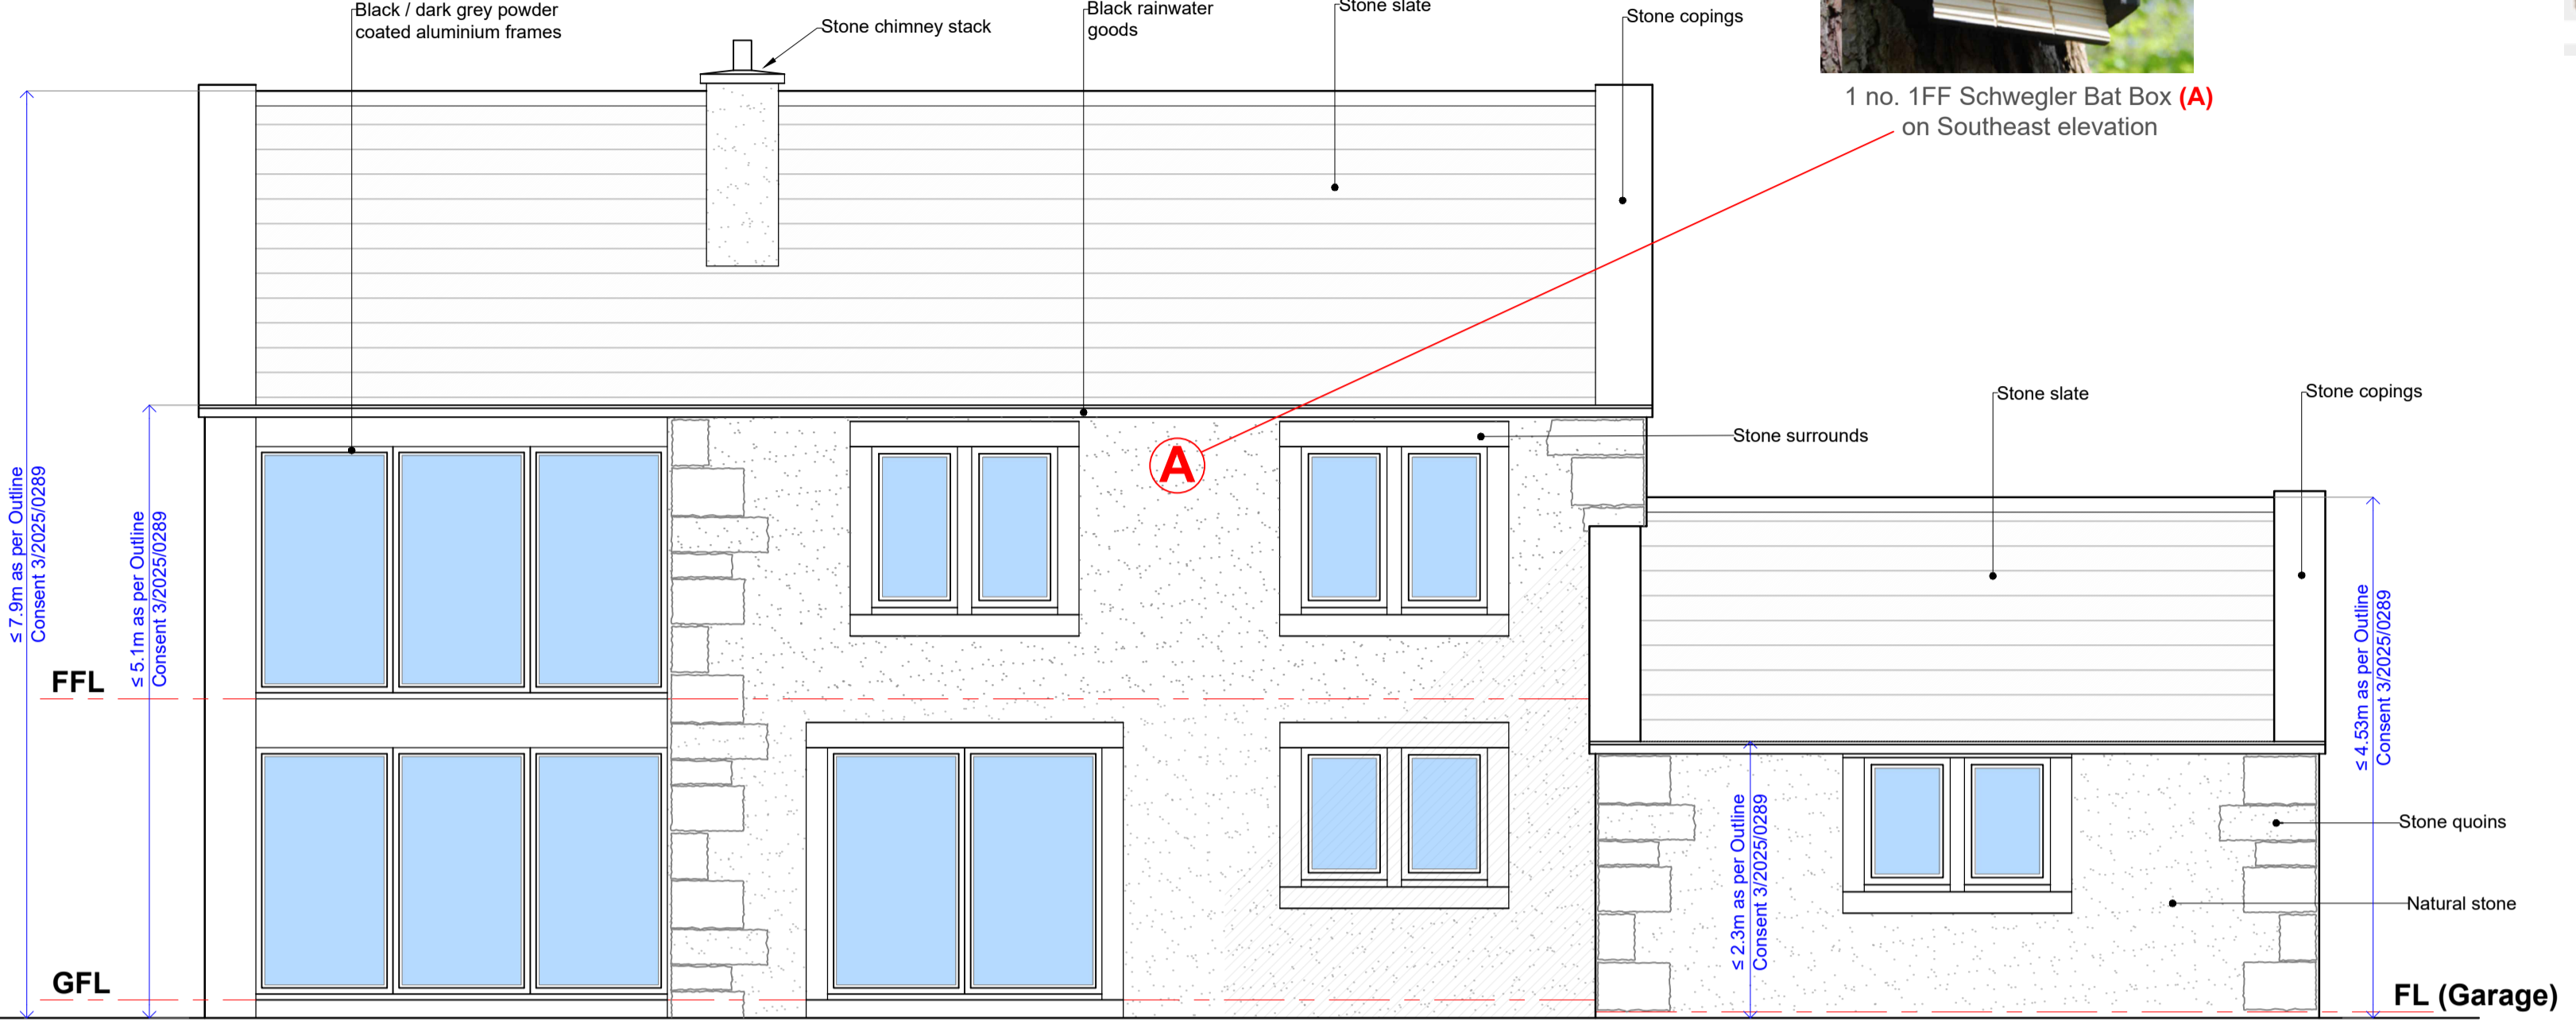


REAR ELEVATION (south-east)

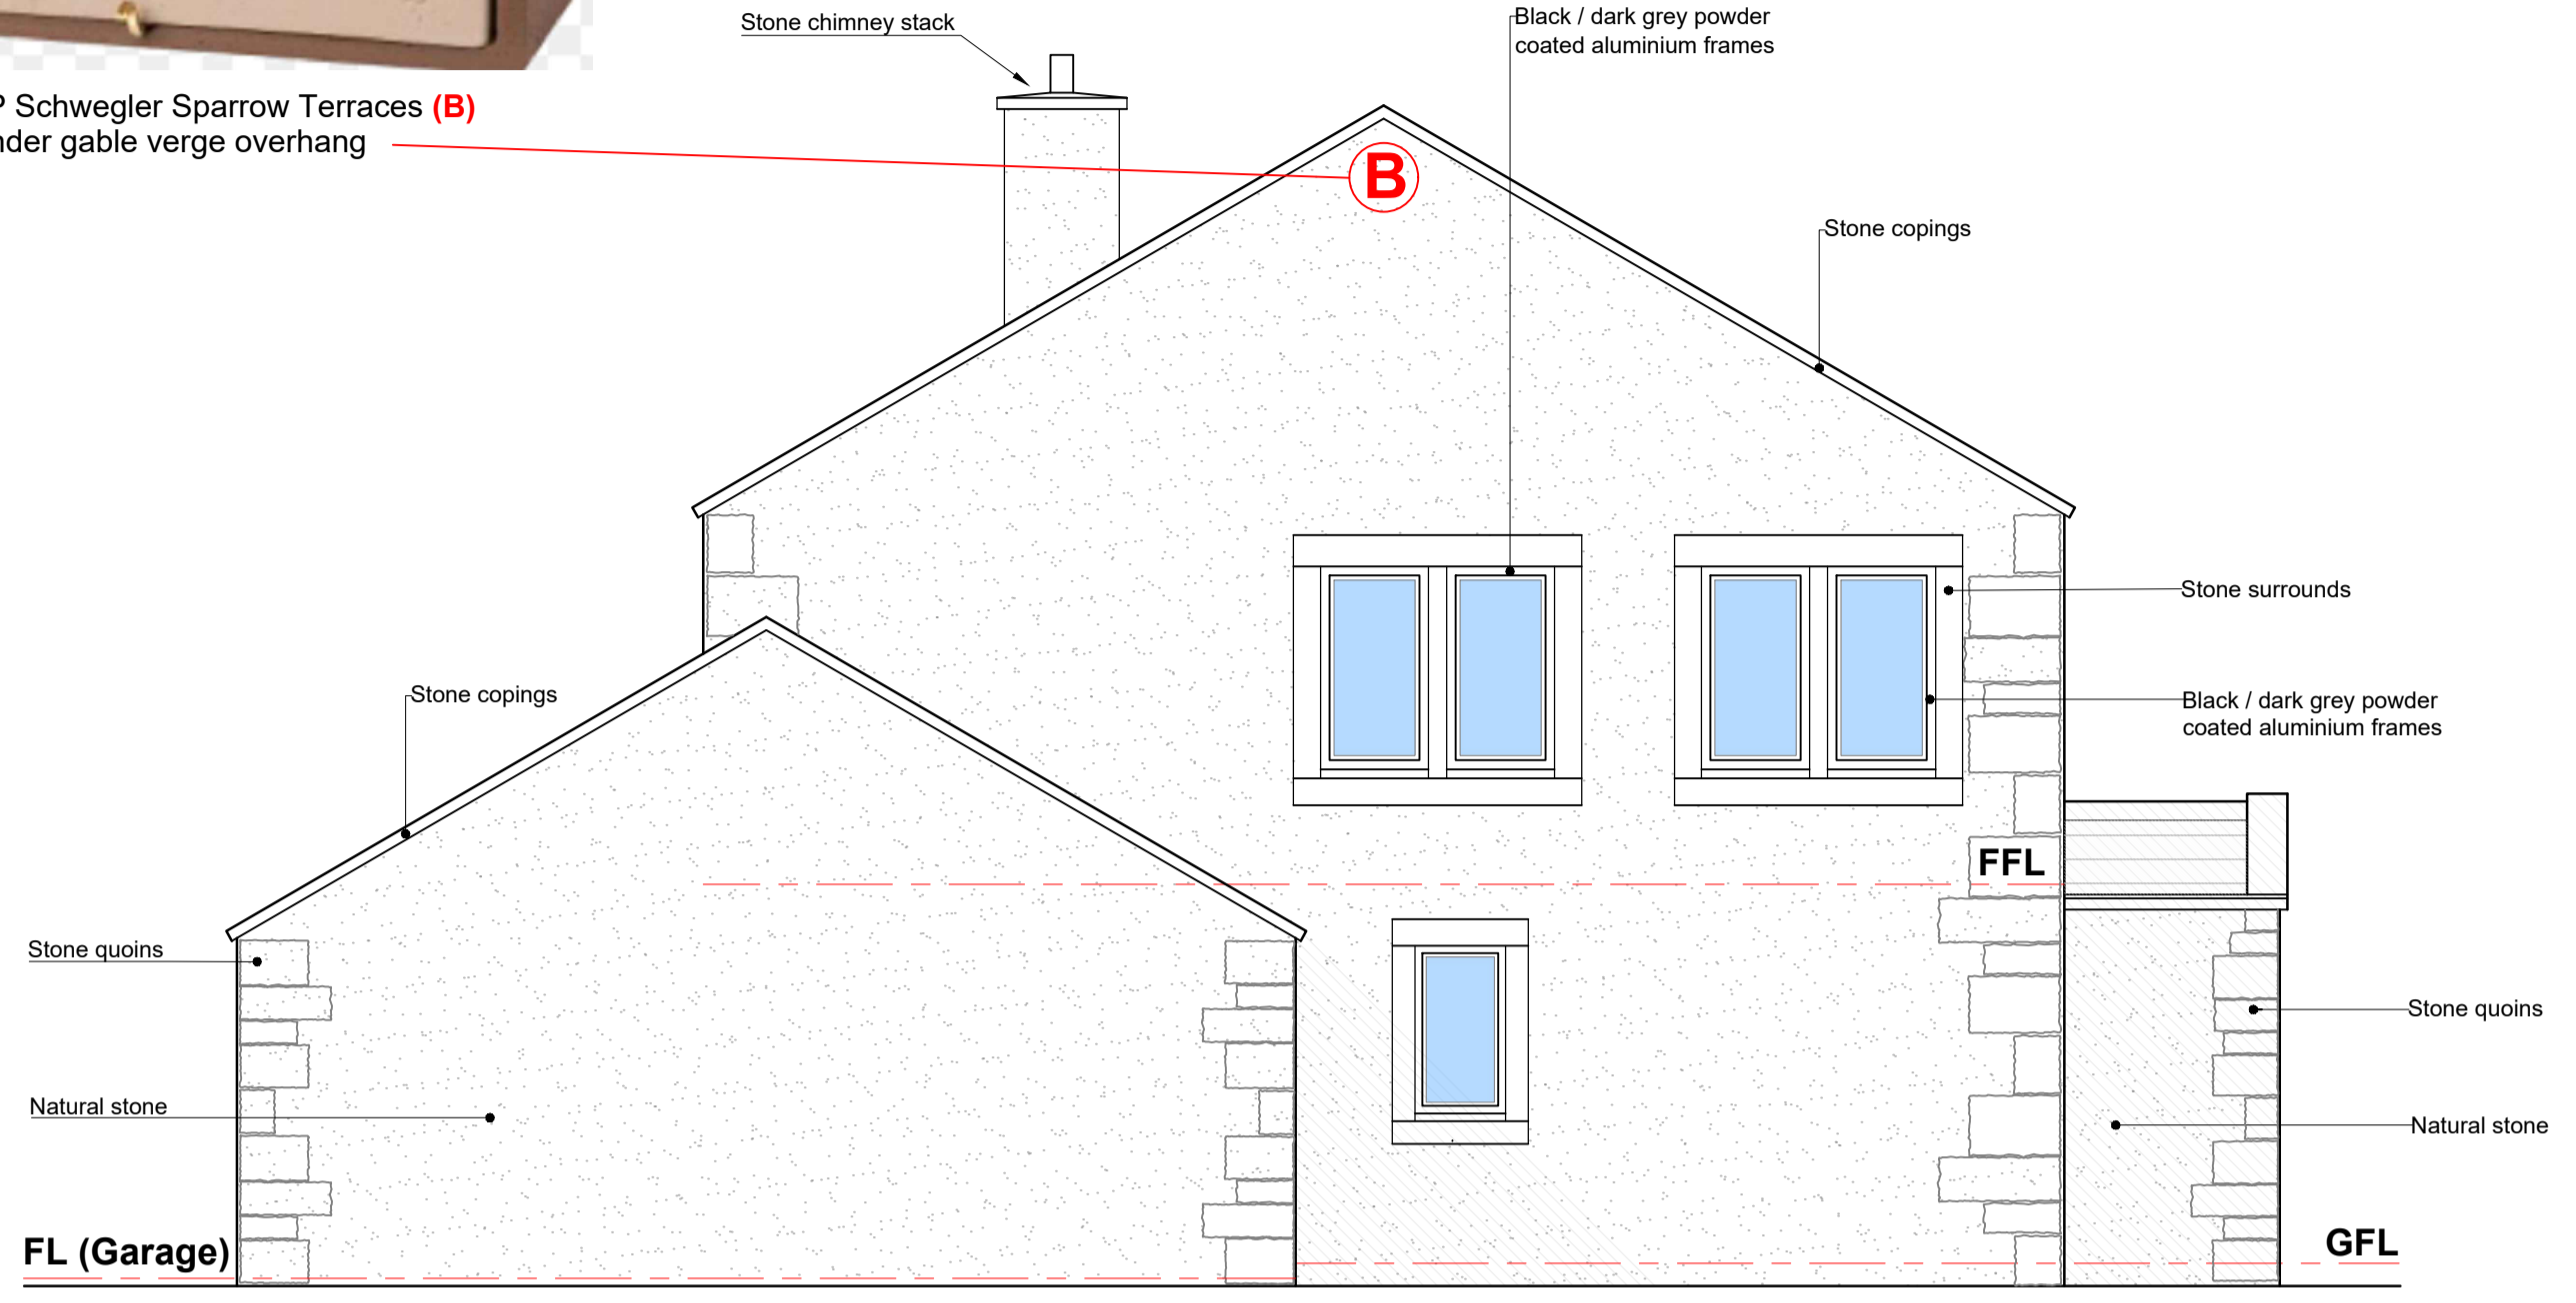

GABLE ELEVATION (north-east)

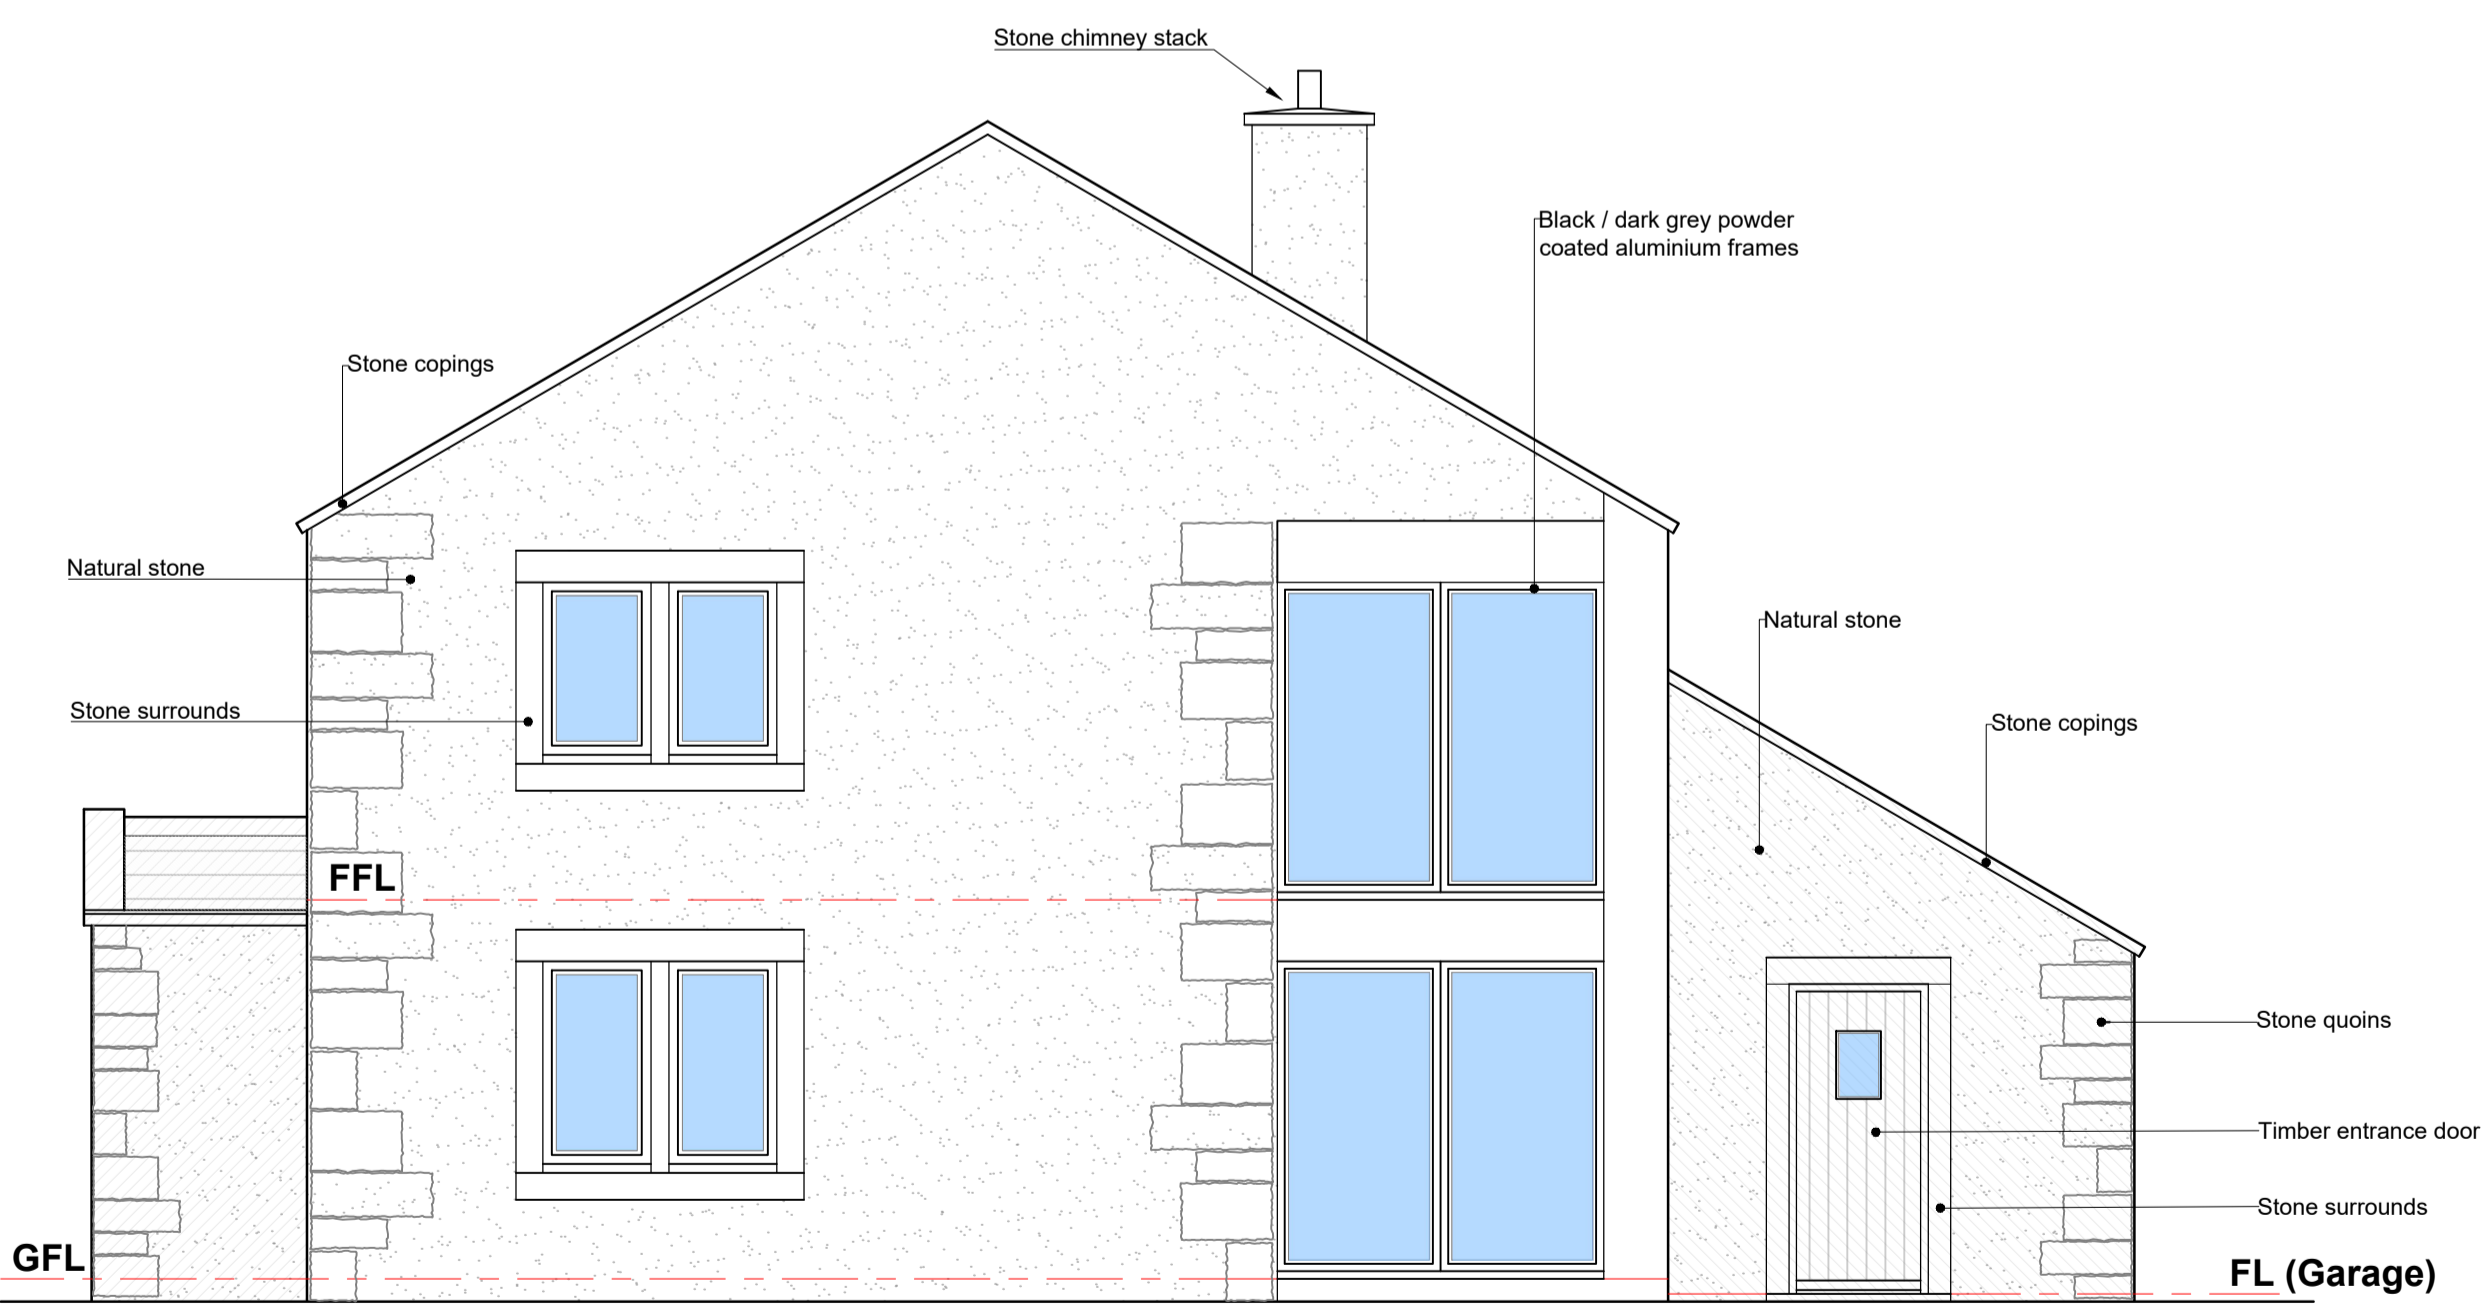

GABLE ELEVATION (south-west)

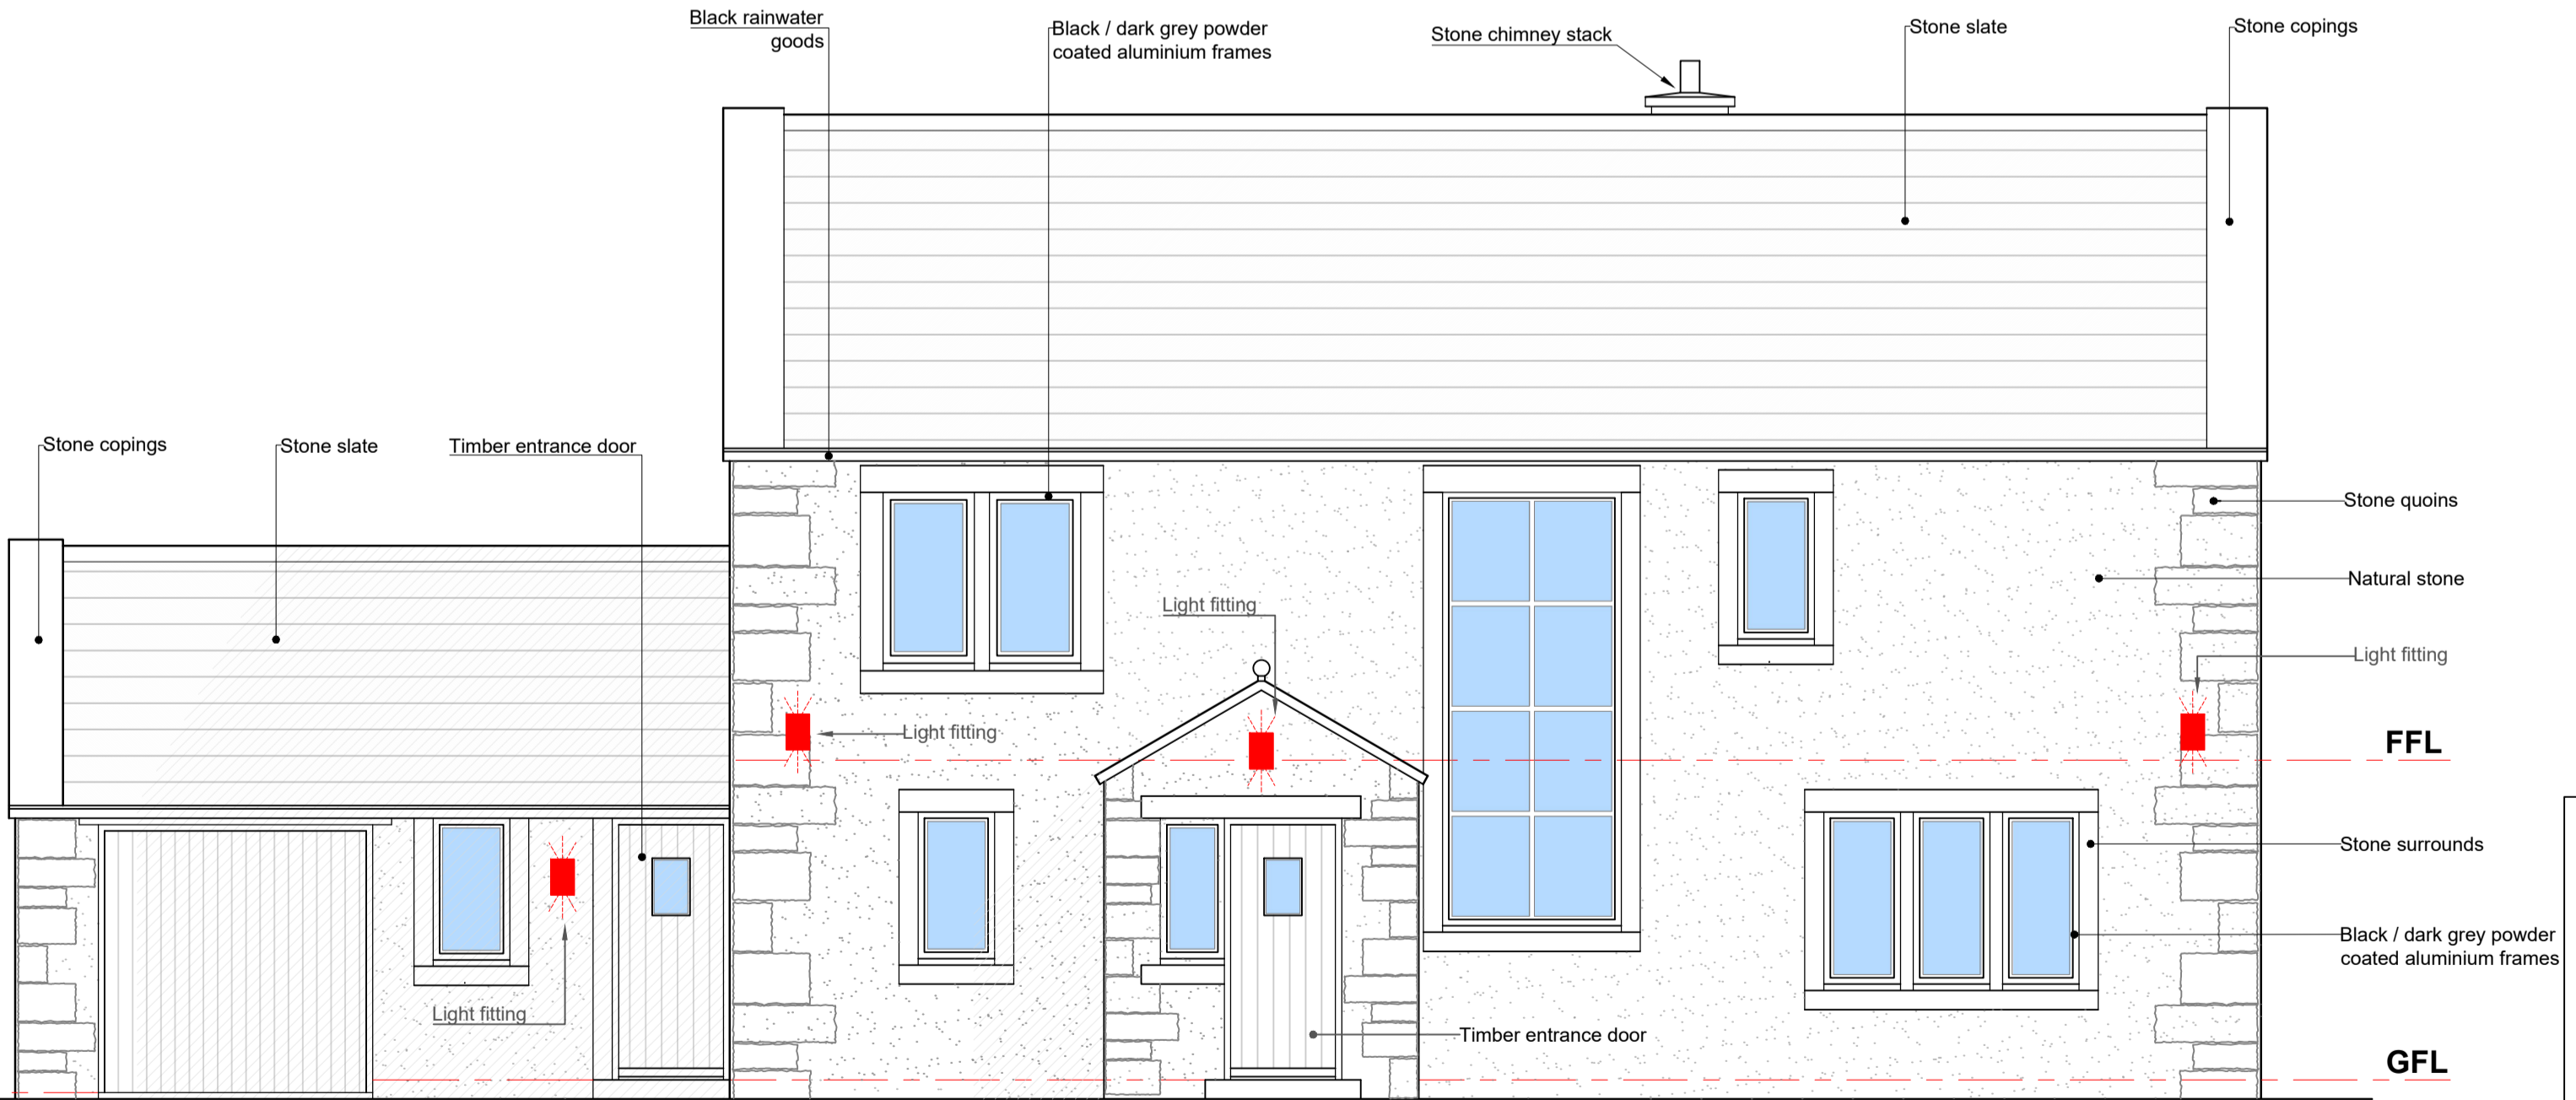

FRONT ELEVATION (north-west)

G H A
 Gary Hoerty Associates
 Gary Hoerty Associates Chartered Surveyors
 Suite 9 - Grindleton Business Centre
 The Spinney
 Grindleton
 Clitheroe
 Lancashire BB7 4DH
 T: 01200 449700
 Email: info@ghaonline.co.uk

Project: Air/1164/3706/GH	
Project description: Reserved Matters and Discharge of Conditions in connection with Farm Worker's Dwelling at: Thornley Hall Farm Thornley, Longridge, PR3 2TN	
Title: Proposed Elevations	
Drawing No: Air/1164/3706/02	Drawn: MP
Client: G.E. Airey & Sons	
Date: 07.10.2025	Scale: 1:50 @ A1
Amendments: AB	