


This drawing is to be read in conjunction with all relevant Architect, consultants' and specialists' drawings and specifications. The Architect is to be notified of any discrepancies before proceeding. Do not scale from this drawing. All dimensions and levels are to be checked on site. This drawing is subject to copyright. All work carried out before Planning and Building Permission has been granted is at this contractor's risk. Note: proposed drawing based on OS dwg information. All illustrated dimensions are approximate and all site dimensions are to be checked on site and subject to site survey.

Materials Key:

	Grass	
	Gravel	
	Paving	

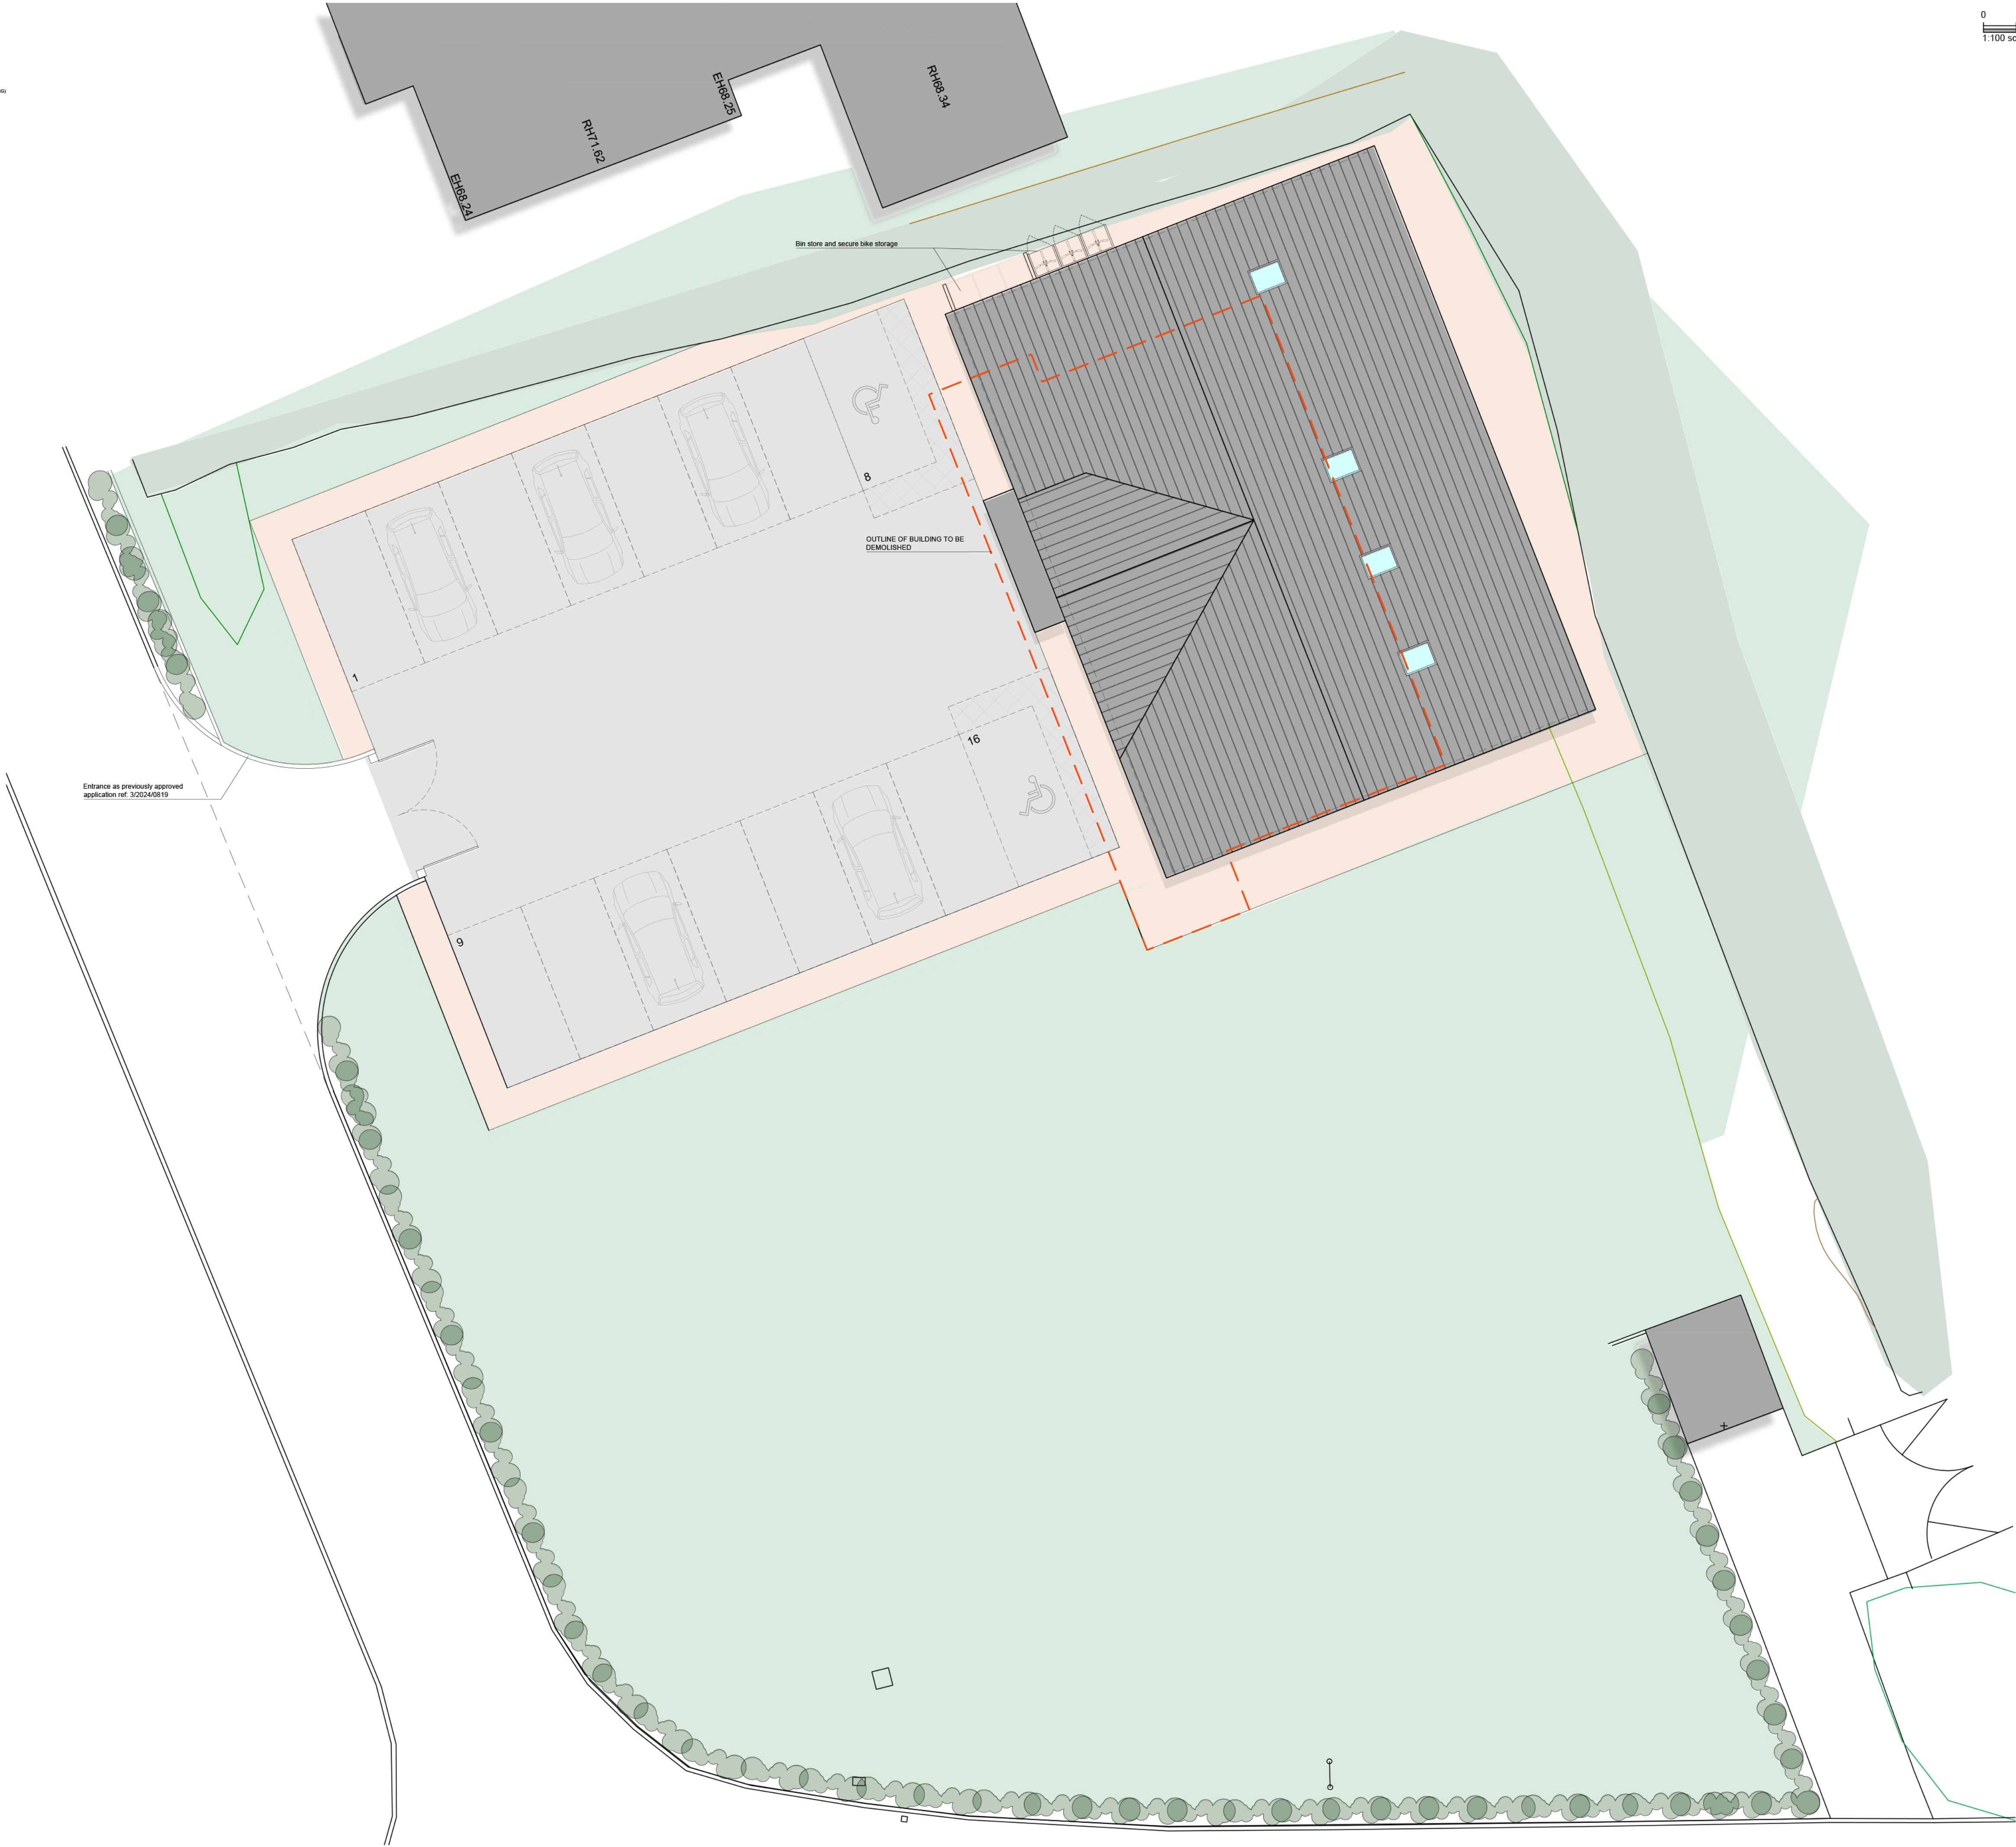

Client
Prometheus Group Services

Job Title
The Village Hall
Brockhall Village
BB6 8AY

Drawing Title
Proposed Site Plan

PLANNING STATUS
Scale: 1:100 @ A1 Date: Sept 2025 Drawn: RBM

spa ARCHITECTS
SUNDERLAND PEACOCK & ASSOCIATES LTD.
HAZELMEIRE, PIMICO ROAD, CLITHEROE
LANCASHIRE, BB7 2AG
T: 01209 423778 F: 01209 427328
E: info@sunderlandpeacock.com
www.sunderlandpeacock.com

6020 - P01 REV -