



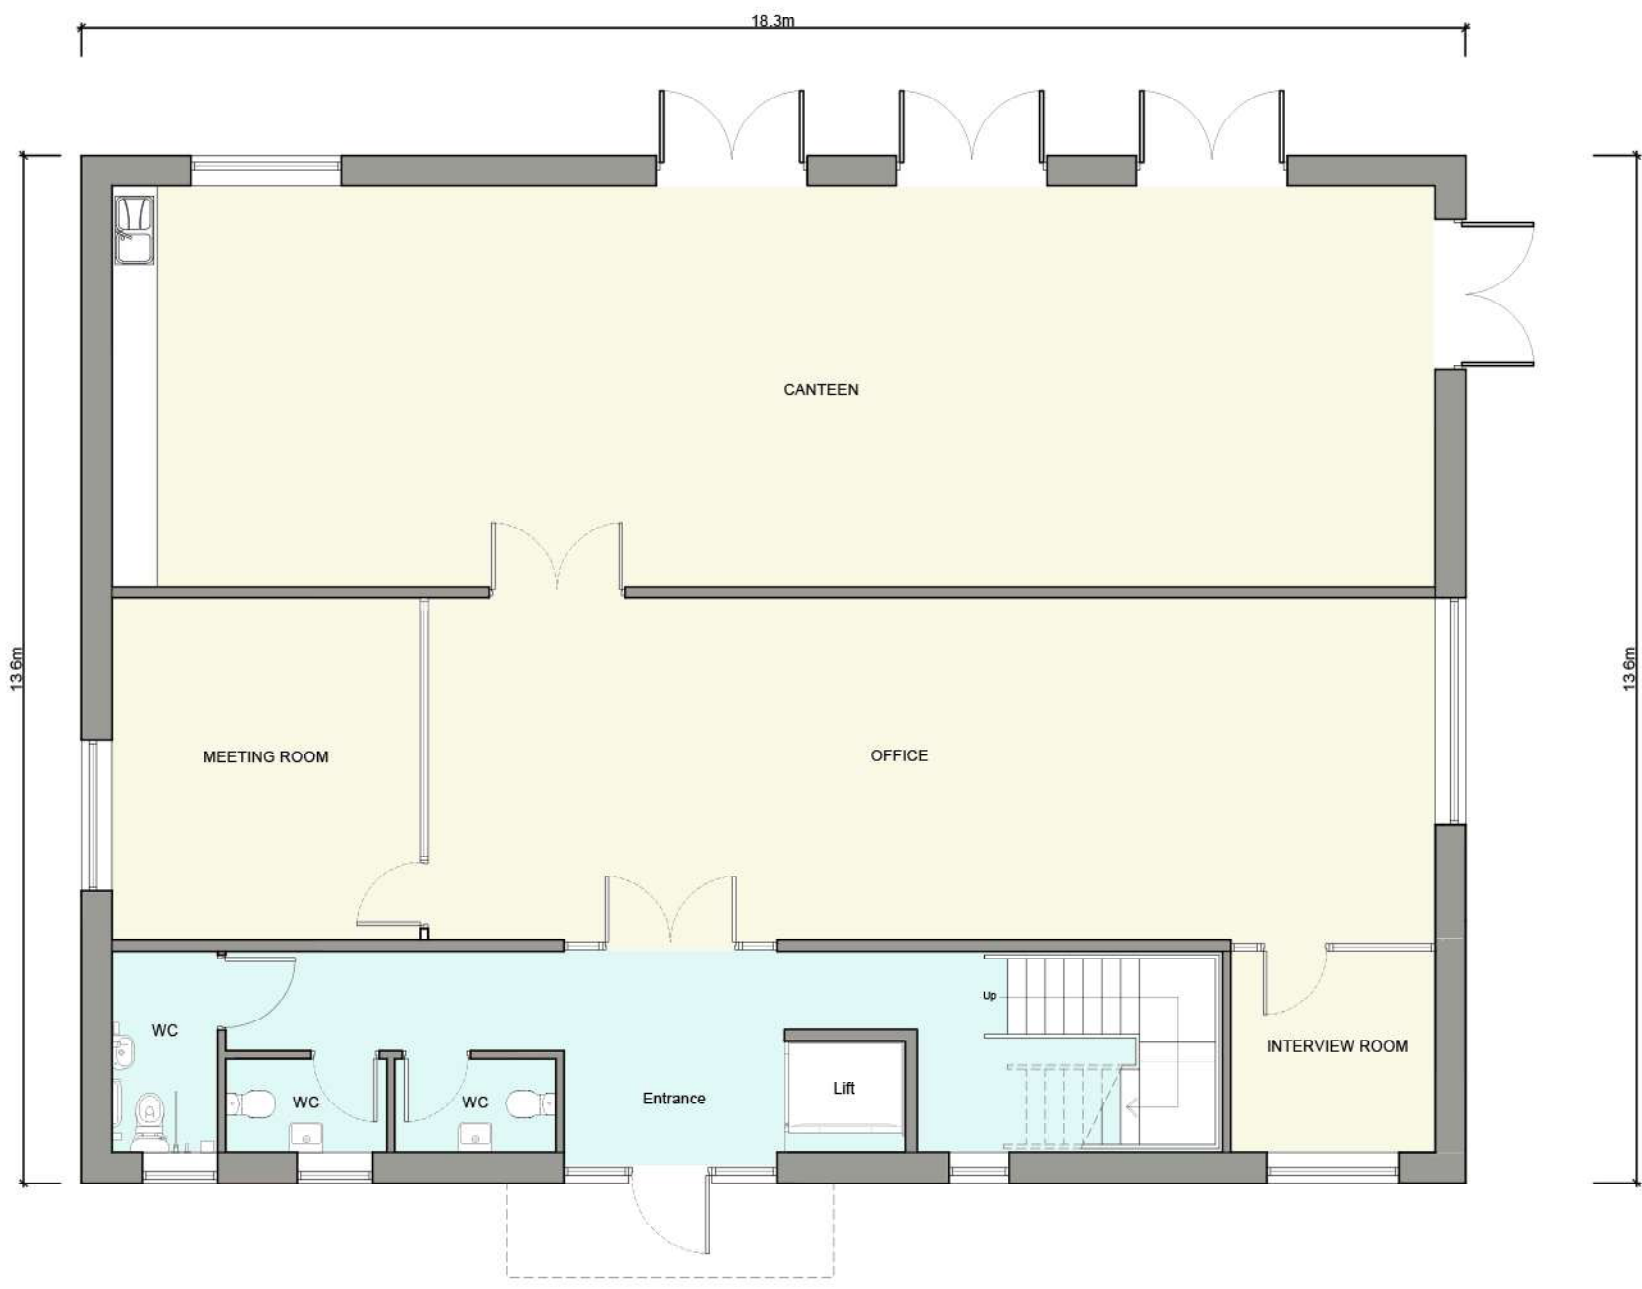

PROPOSED GROUND FLOOR PLAN




PROPOSED FIRST FLOOR PLAN

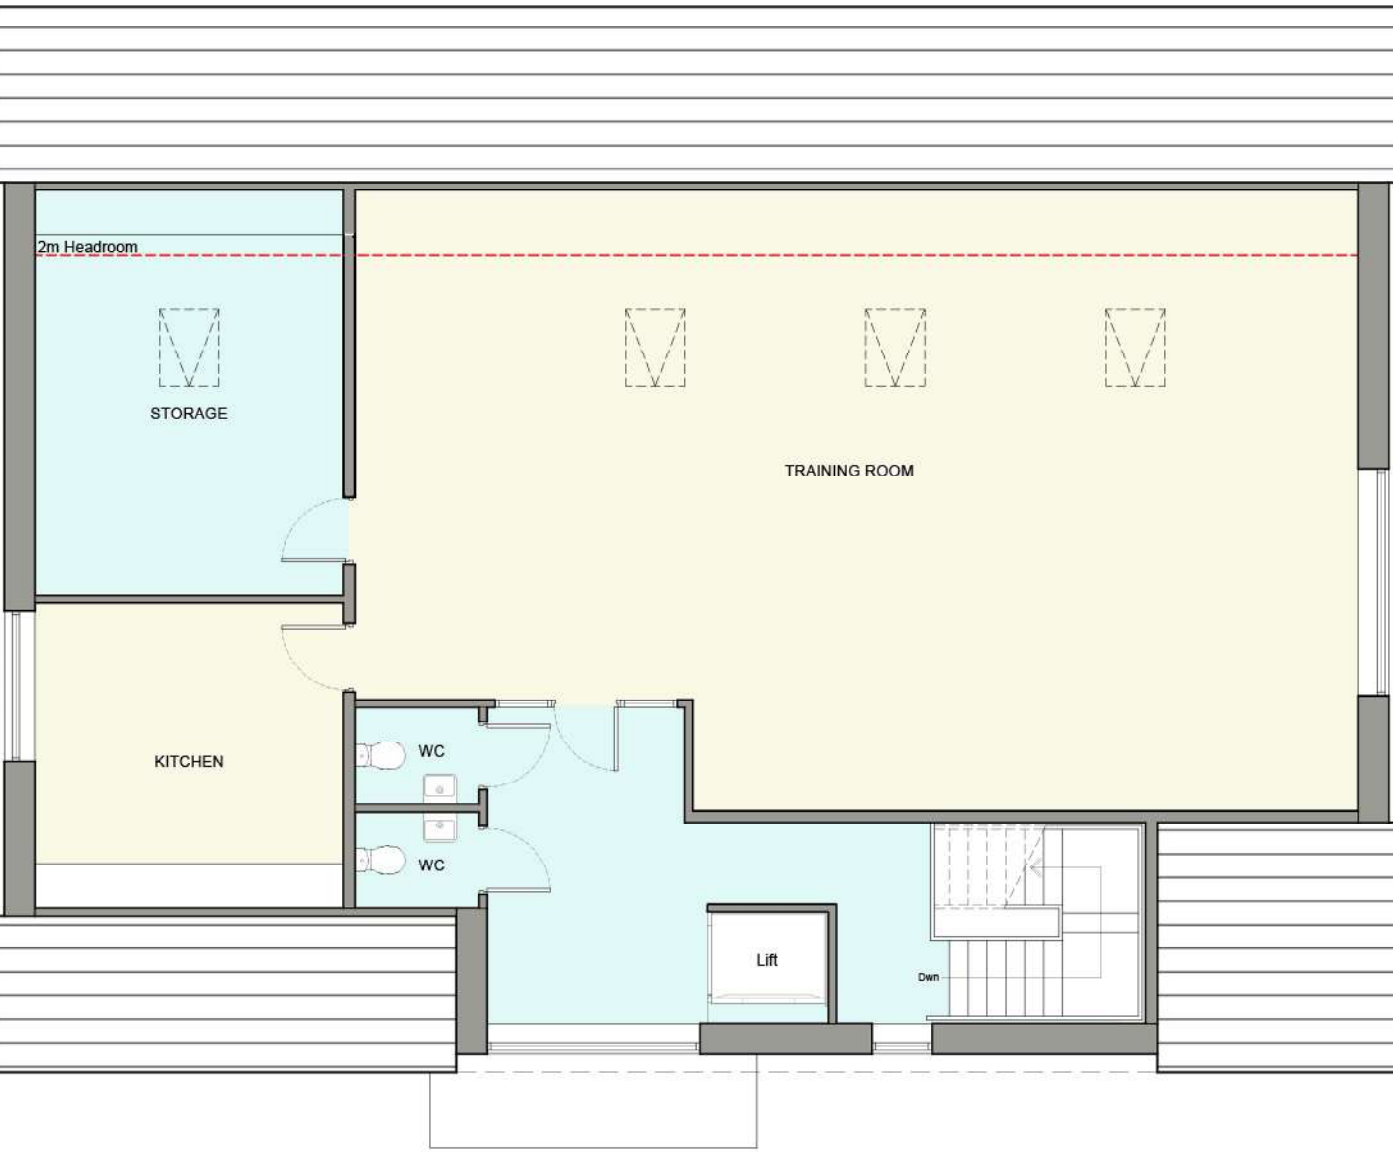


PROPOSED SECOND FLOOR PLAN




PROPOSED SOUTH WEST (FRONT) ELEVATION

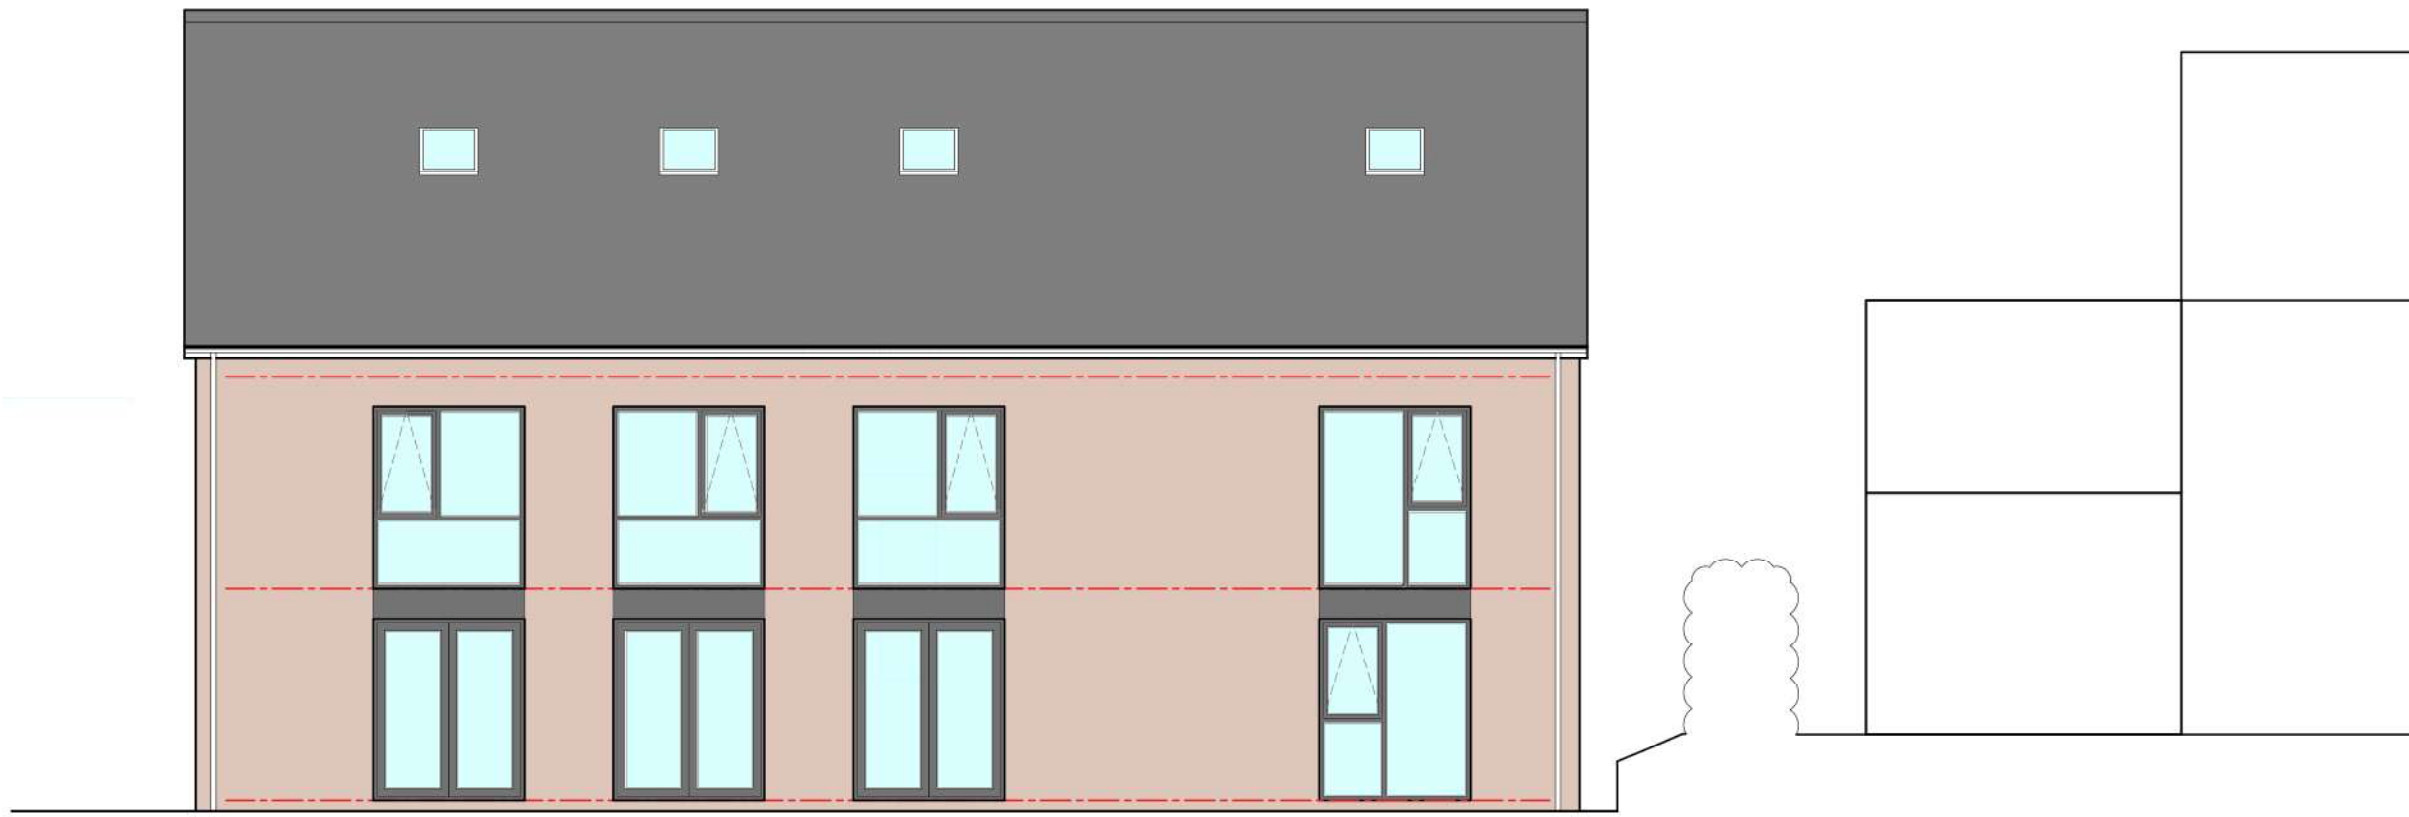


PROPOSED NORTH EAST (REAR) ELEVATION

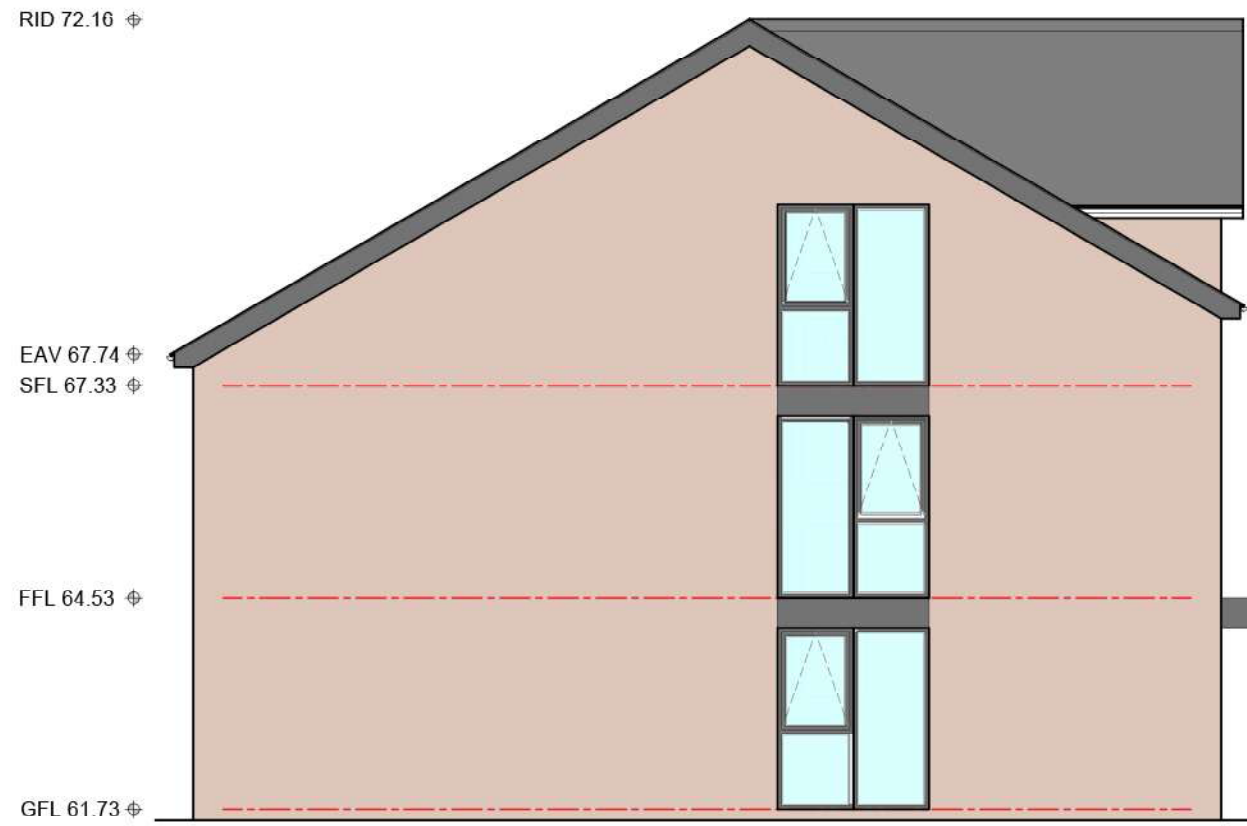

PROPOSED NORTH WEST (SIDE) ELEVATION

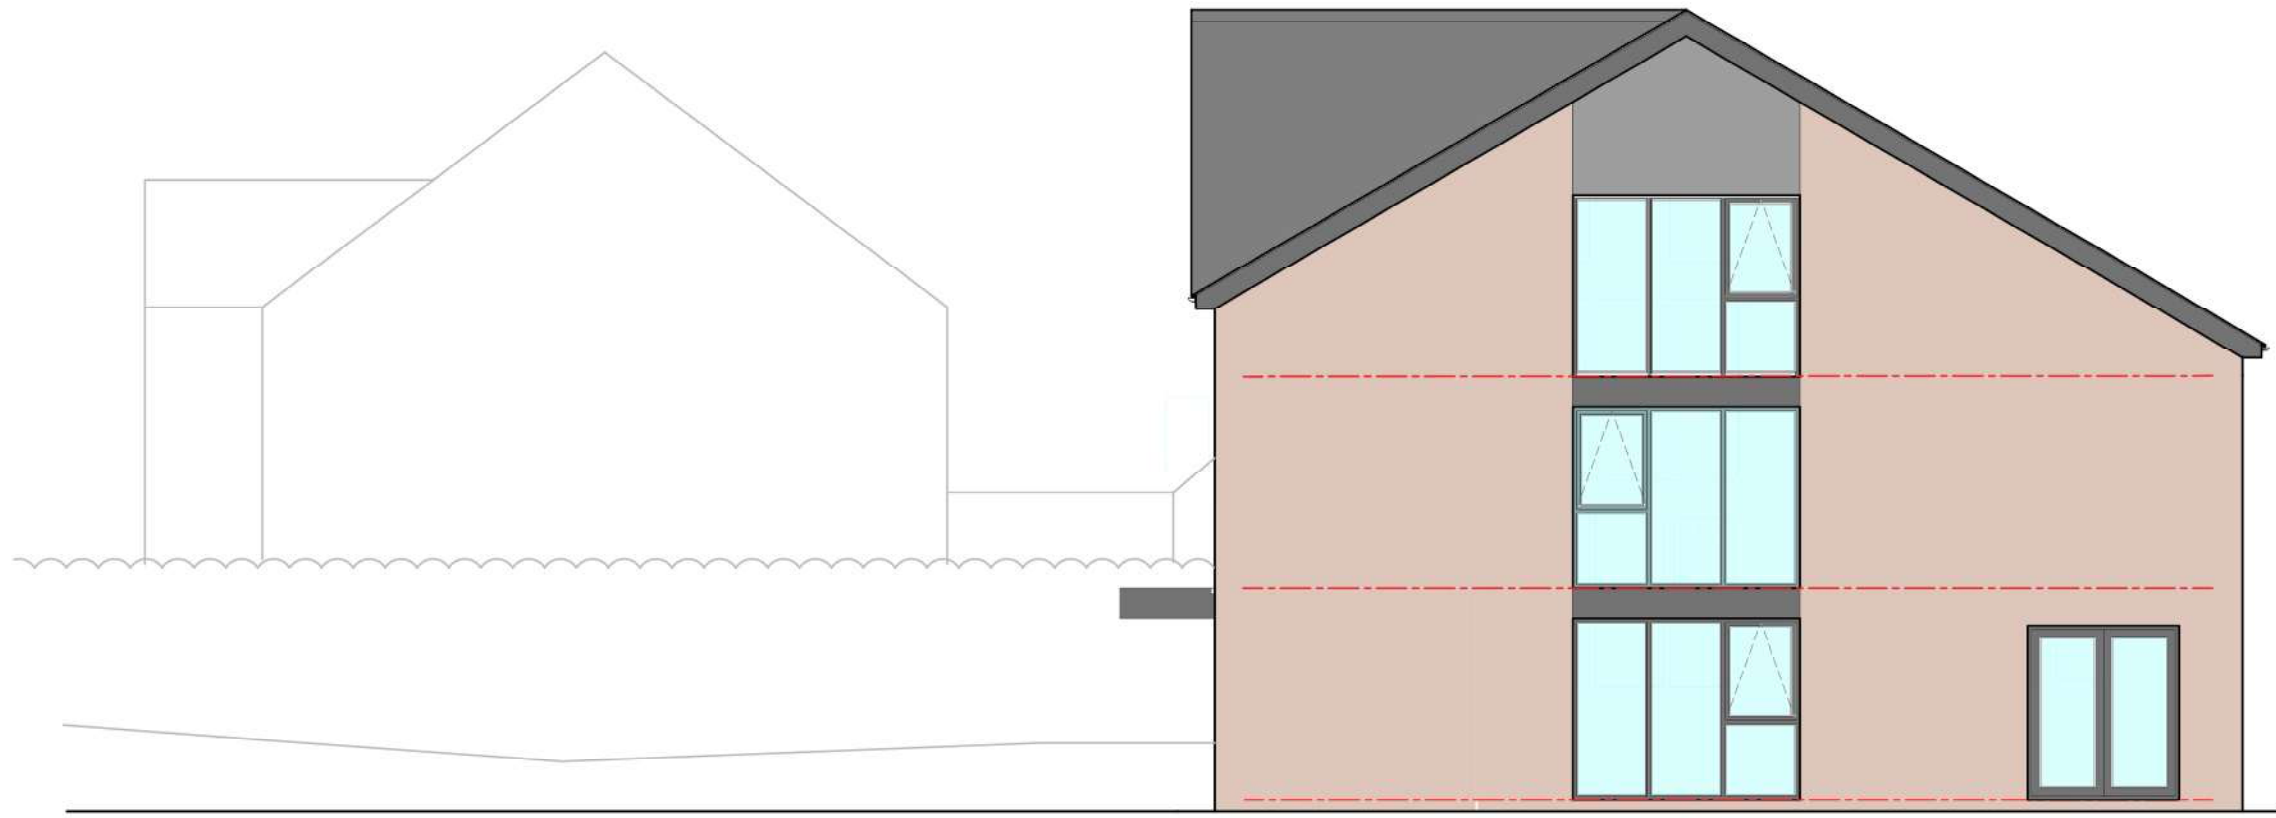

PROPOSED SOUTH EAST (SIDE) ELEVATION

 

Materials Key:



This drawing is to be read in conjunction with all relevant Architect, consultants' and specialists' drawings and specifications. The Architect is to be notified of any discrepancies before proceeding. Do not scale from this drawing. All dimensions and levels are to be checked on site. This drawing is subject to copyright. All work carried out before Planning and Building Permission has been granted is at the contractor's client's risk. Note: proposed drawing based on OS dwg information. All illustrated dimensions are approximate and all site dimensions are to be checked on site and subject to site survey.

Client		
Prometheus Group Services		
Job Title		
The Village Hall Brockhall Village BB6 8AY		
Drawing Title		
Proposed Plans and Elevations		
PLANNING STATUS		
Scale	Date	Drawn
1:100 @ A1	Sept 2025	RBM
spa ARCHITECTS		
SUNDERLAND PEACOCK & ASSOCIATES LTD. HAZELMEAD, FAIRFOLD ROAD, CLITHEROE LANCASHIRE, BB7 2AG T 01204 421178 F 01204 427328 E info@sunderlandpeacock.com www.sunderlandpeacock.com		
6020 - P02		REV -