





First Floor Plan 1:50 Scale

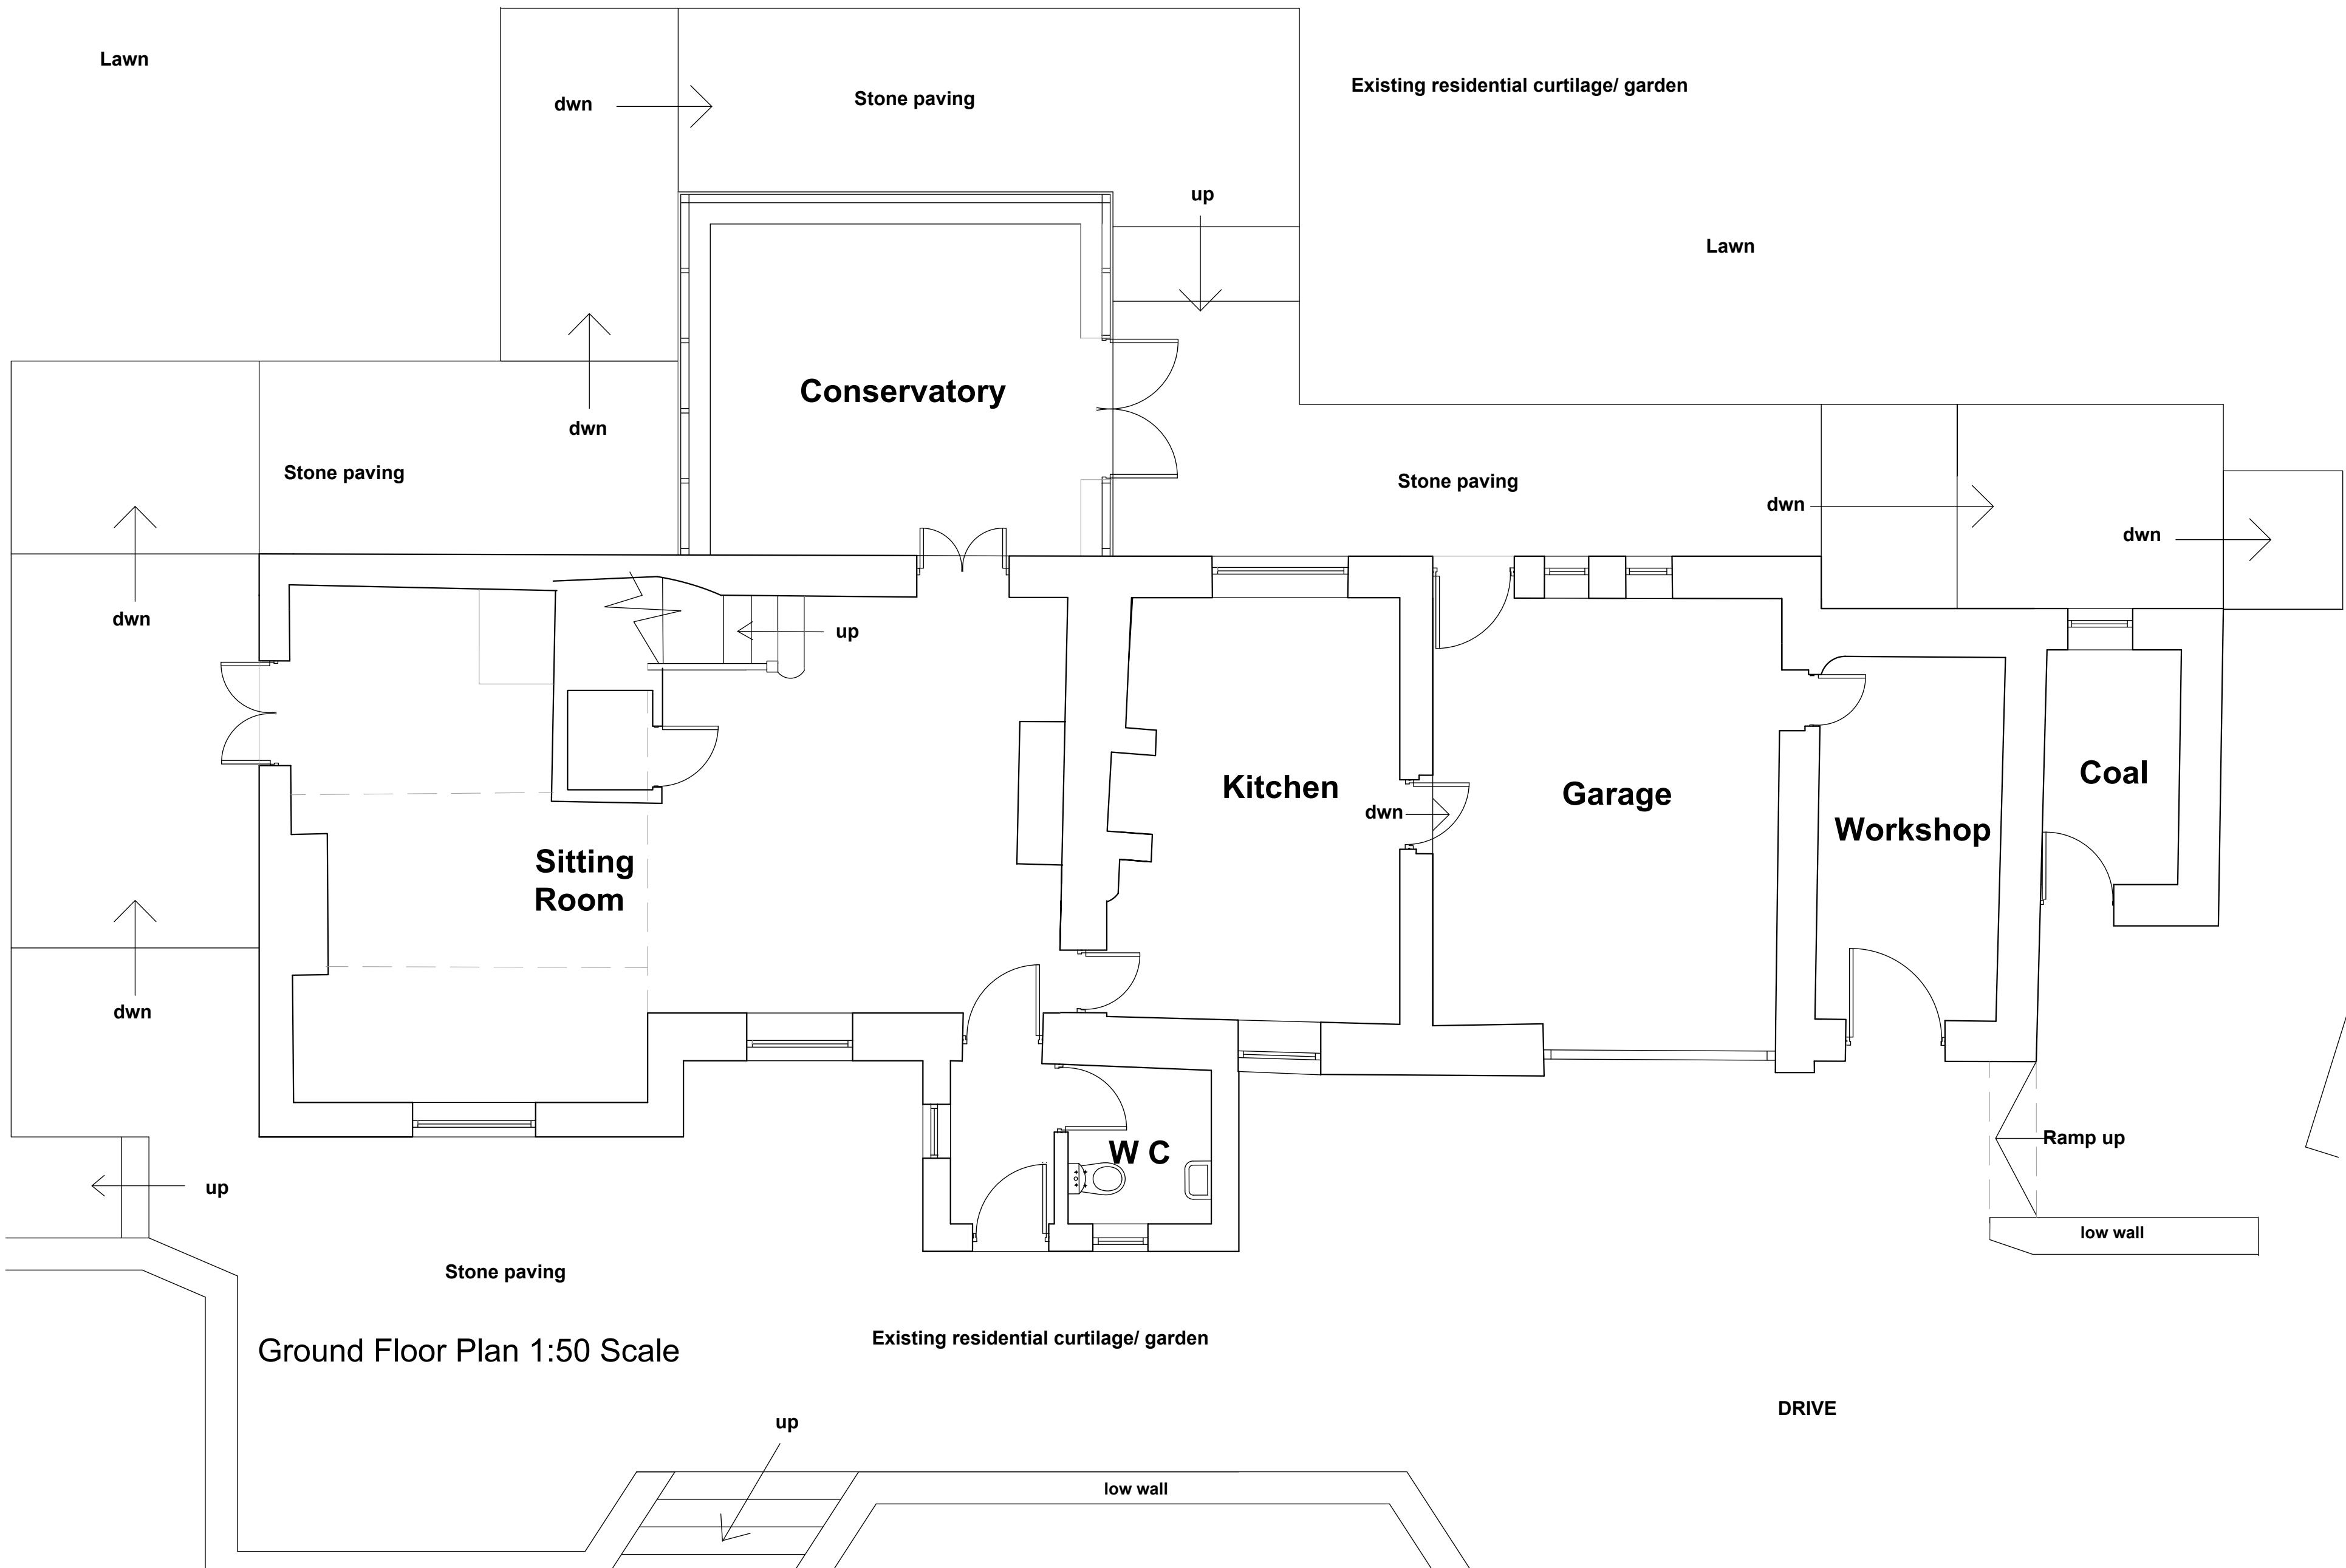

Ground Floor Plan 1:50 Scale



Front South East Elevation
1:100 Scale

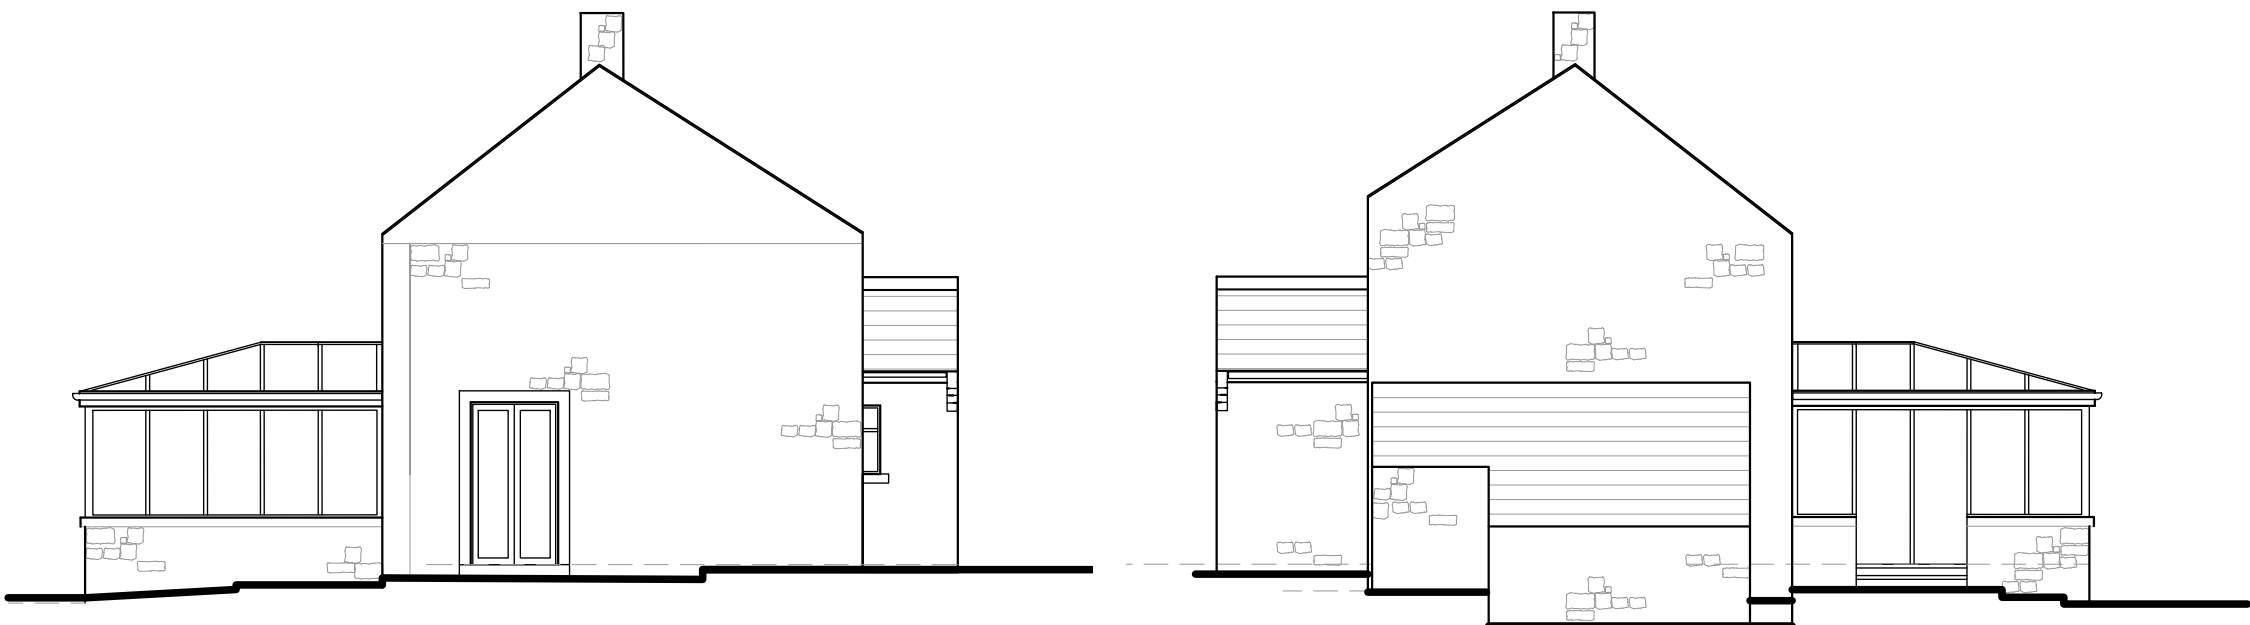

Side South West Elevation
1:100 Scale

Side North East Elevation
1:100 Scale



Rear North West Elevation
1:100 Scale

This drawing is to be read in conjunction with all relevant Architect, consultants' and specialist drawings and specifications. The Architect is to be notified of any discrepancies before proceeding. Do not scale from this drawing. All dimensions and levels are to be checked on site. This drawing is subject to copyright. All work carried out before Planning and Building Permission has been granted is at the contractor/client's risk.

Note: proposed drawing based on OS data information. All illustrated dimensions are approximate and all site dimensions are to be checked on site and subject to site survey.

0 2 4 6m
1:100 SCALE
0 1 2 3m
1:50 SCALE

N

Client
Mr & Mrs Keenan

Job Title
Proposed Extension to
Monks Barton
Longsight Road
Langho

Drawing Title
Existing Plans and Elevations

Scale
1:100 @ A1

Date
July 2025

Drawn
LKR

spa
SUNDERLAND PEACOCK & ASSOCIATES LTD
HAZELMERE, PIMICO ROAD, CLITHEROE
LANCASHIRE, BB7 2AG
T 01200 423178 F 01200 427328
E info@sunderlandpeacock.com
www.sunderlandpeacock.com

7276 -E01