

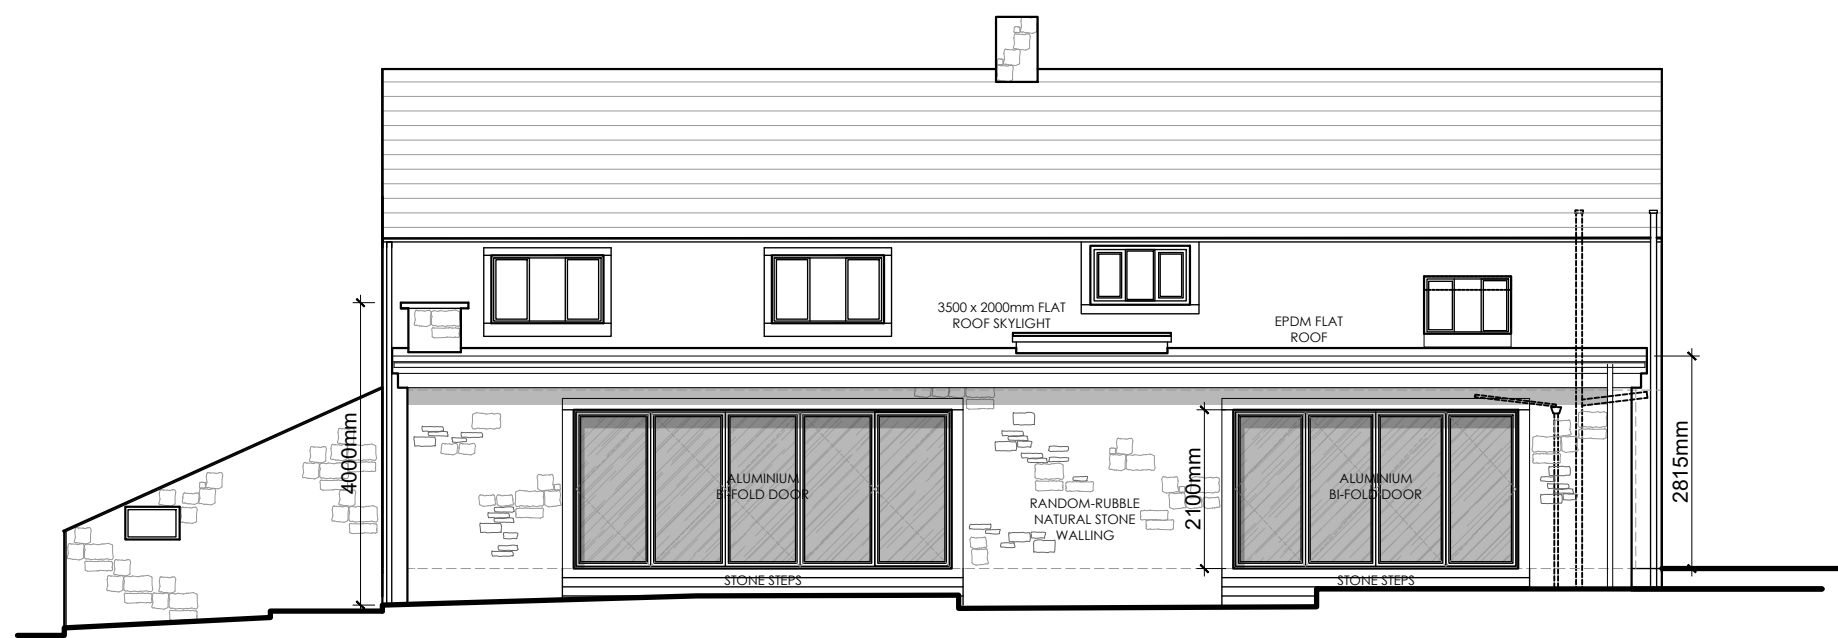



This drawing is to be read in conjunction with all relevant Architect, consultants' and specialists' drawings and specifications. The Architect is to be notified of any discrepancies before proceeding. Do not scale from this drawing. All dimensions and levels are to be checked on site. This drawing is subject to copyright. All work carried out before Planning and Building Permission has been granted is at the contractor's risk.  
Note: proposed drawing based on OS map information. All illustrated dimensions are approximate and all site dimensions are to be checked on site and subject to site survey.

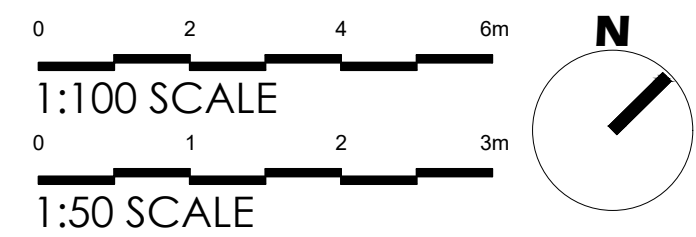

PROPOSED REAR (NORTH WEST) ELEVATION  
Scale 1:100

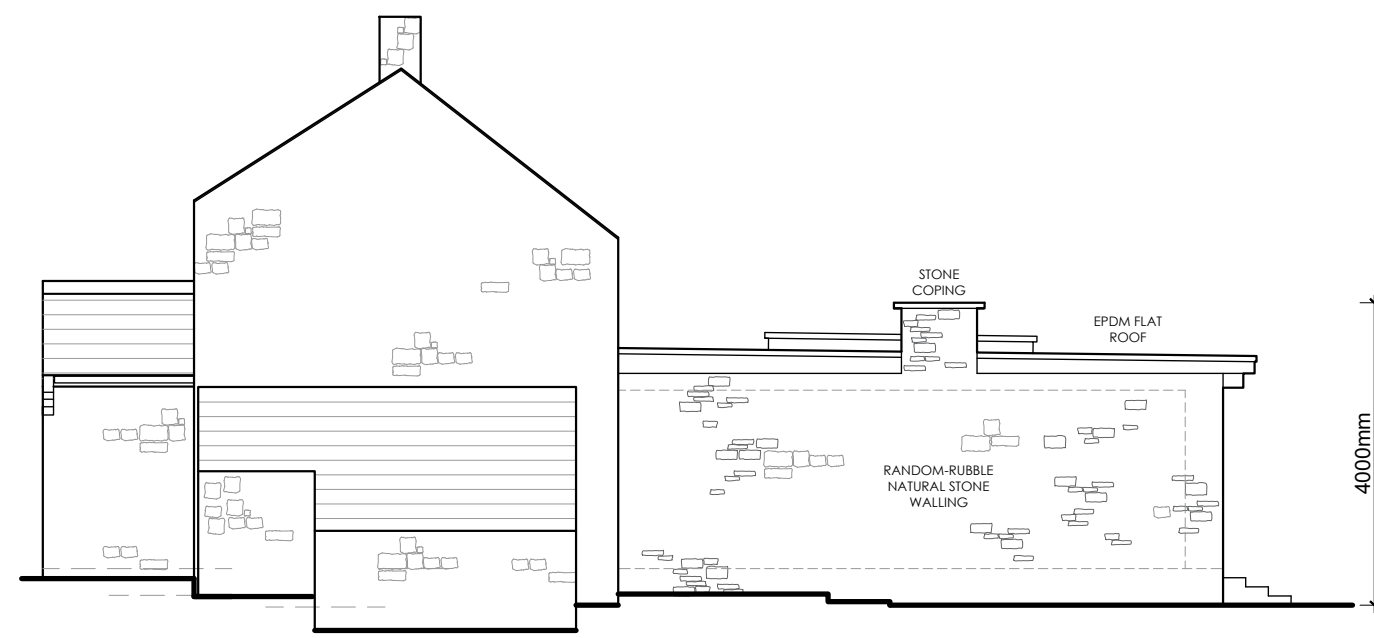


PROPOSED SIDE (NORTH EAST) ELEVATION  
Scale 1:100

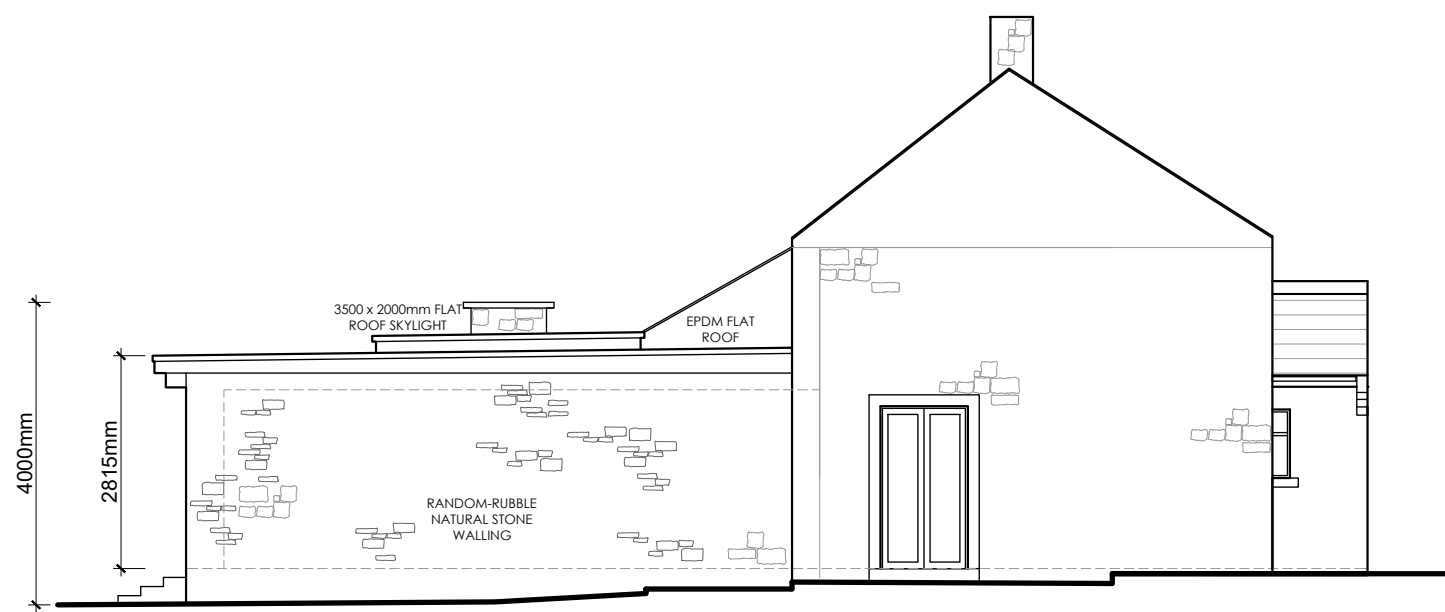

PROPOSED SIDE (SOUTH WEST) ELEVATION  
Scale 1:100



PROPOSED FRONT (SOUTH EAST) ELEVATION  
Scale 1:100

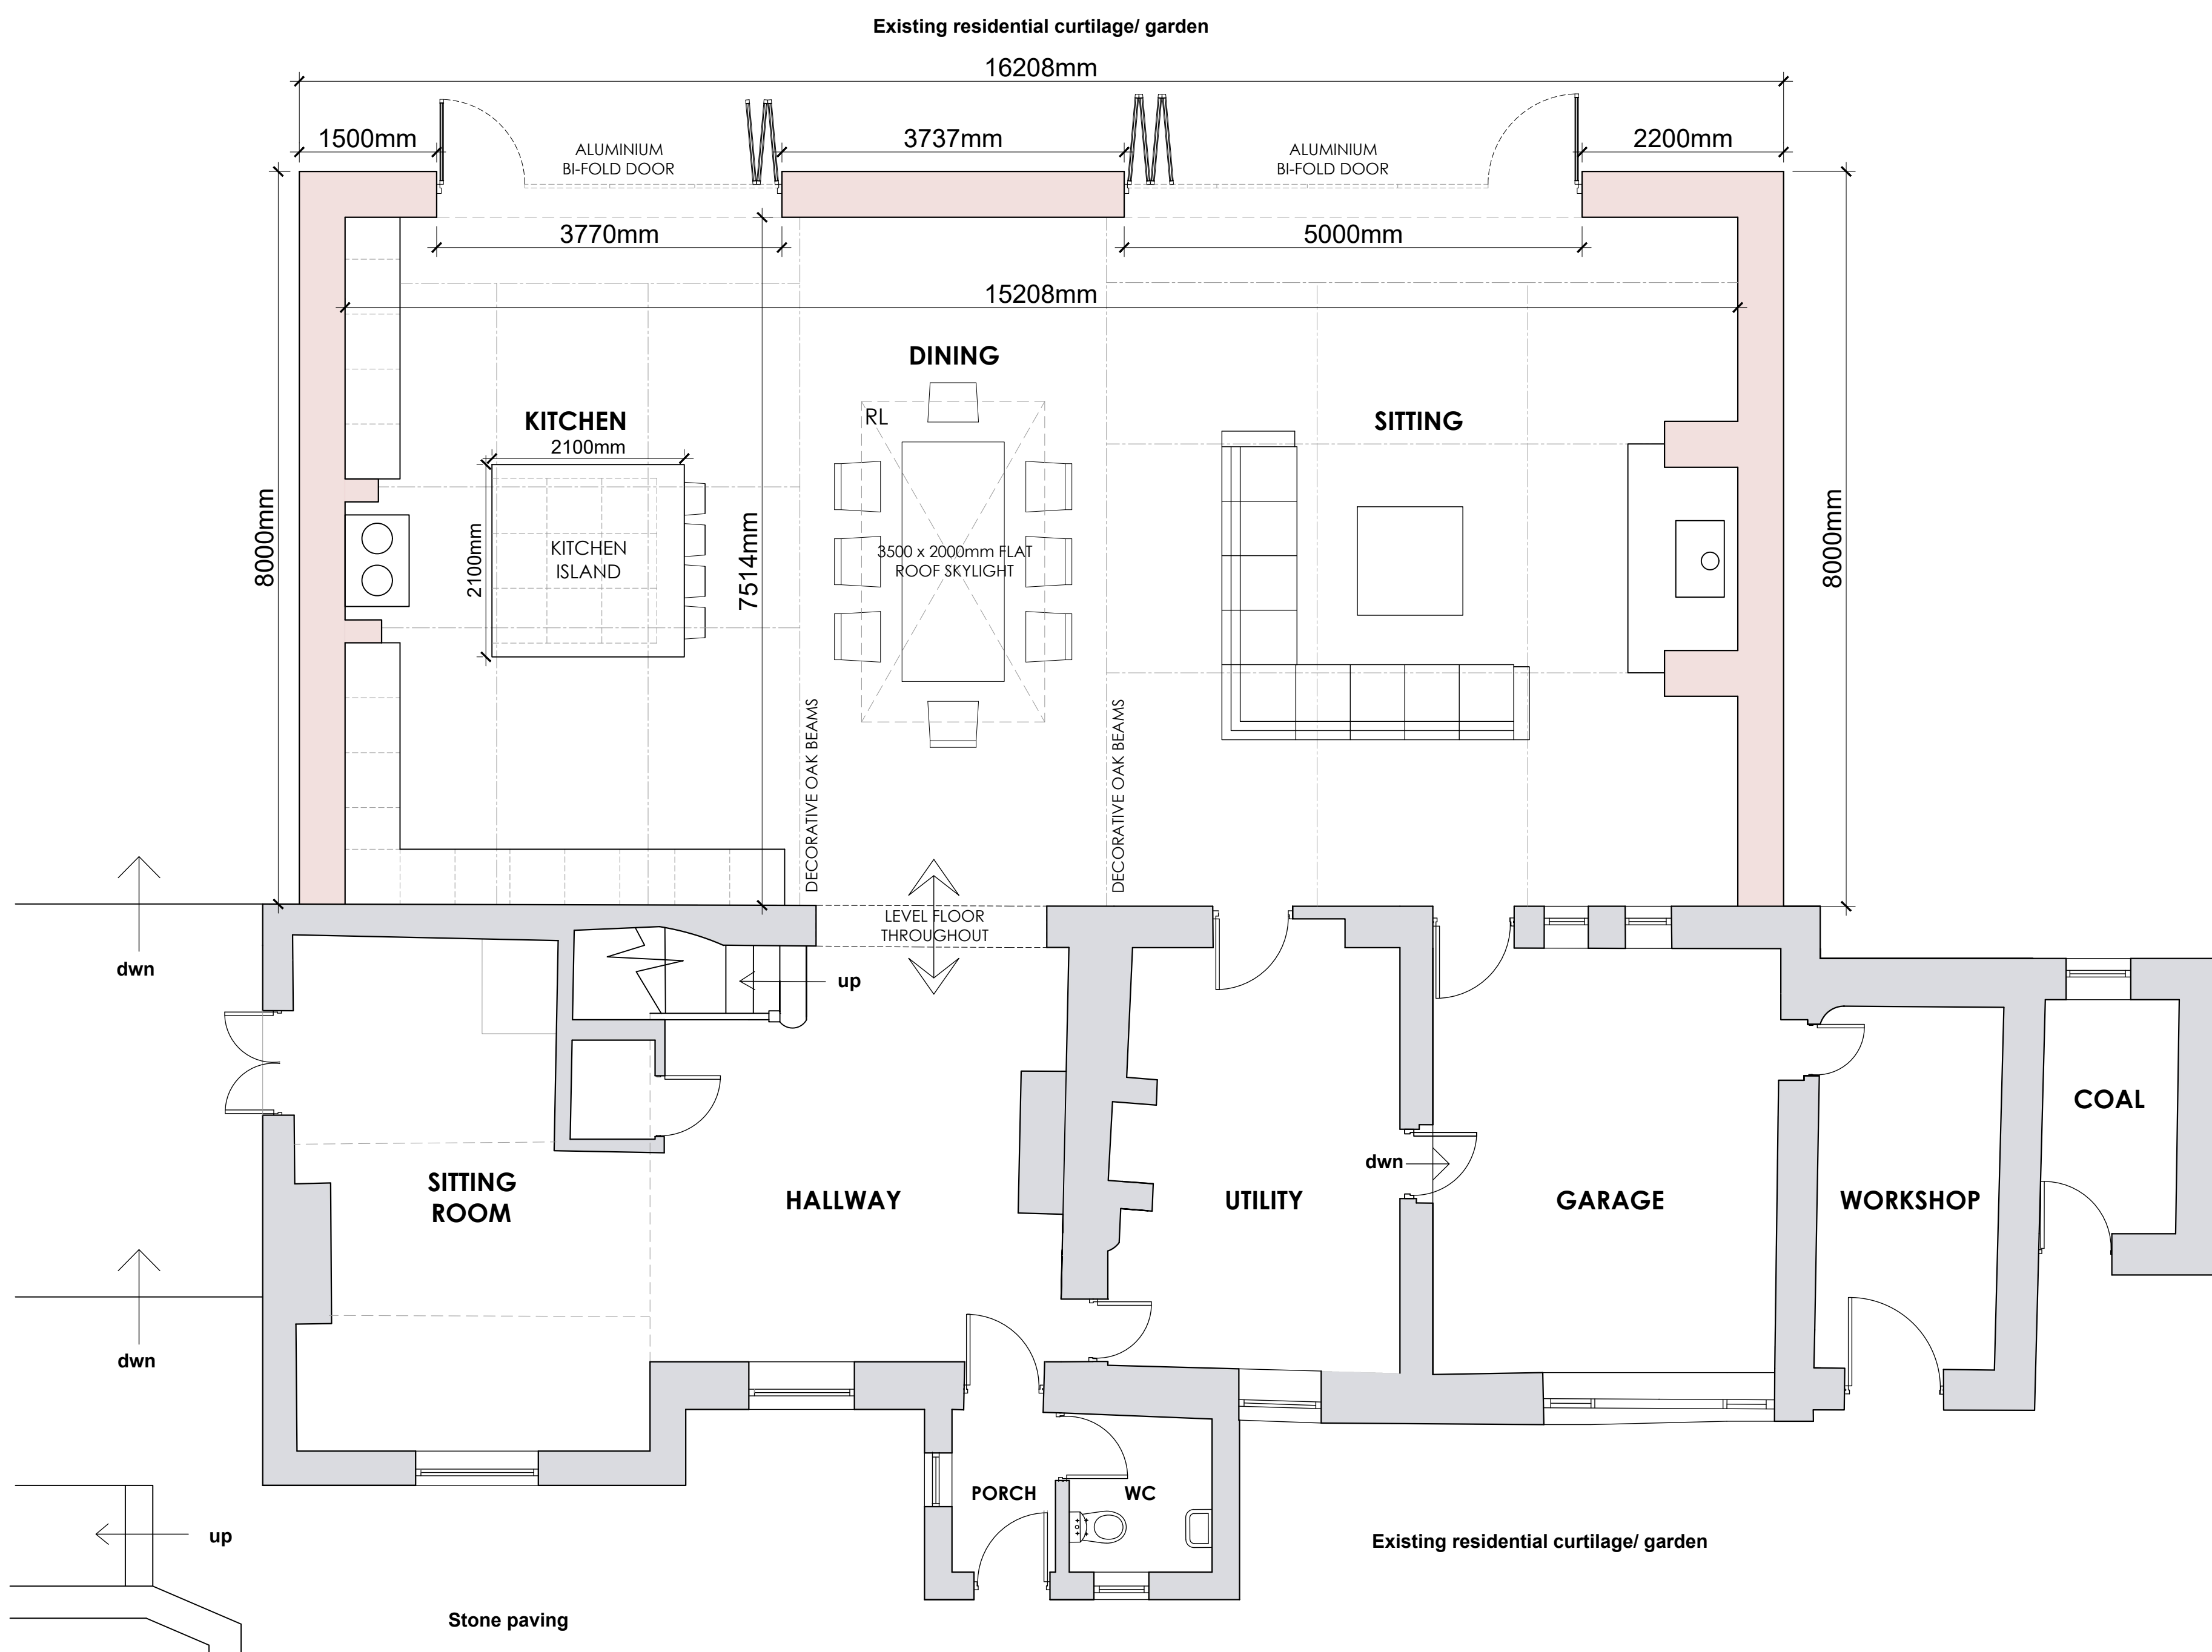

PROPOSED GROUND FLOOR PLAN  
Scale 1:50

Client  
Mr & Mrs Keenan

Job Title  
Proposed Extension to  
Monks Barton  
Longsight Road  
Langho

Drawing Title  
Proposed Plans and Elevations

Scale  
1:100/50@A1

Date  
Aug 2025

Drawn  
LKR

**spa** ARCHITECTS  
SUNDERLAND PEACOCK & ASSOCIATES LTD.  
HAZELMERE, PIMLICO ROAD, CLITHEROE  
LANCASHIRE, BB7 2AG  
T 01204 423178 F 01204 423228  
E info@sunderlandpeacock.com  
www.sunderlandpeacock.com

7276 - P02B