


BLOCK/SITE PLAN
AREA 90m x 90m
SCALE 1:500 on A4
CENTRE COORDINATES: 371075, 433694

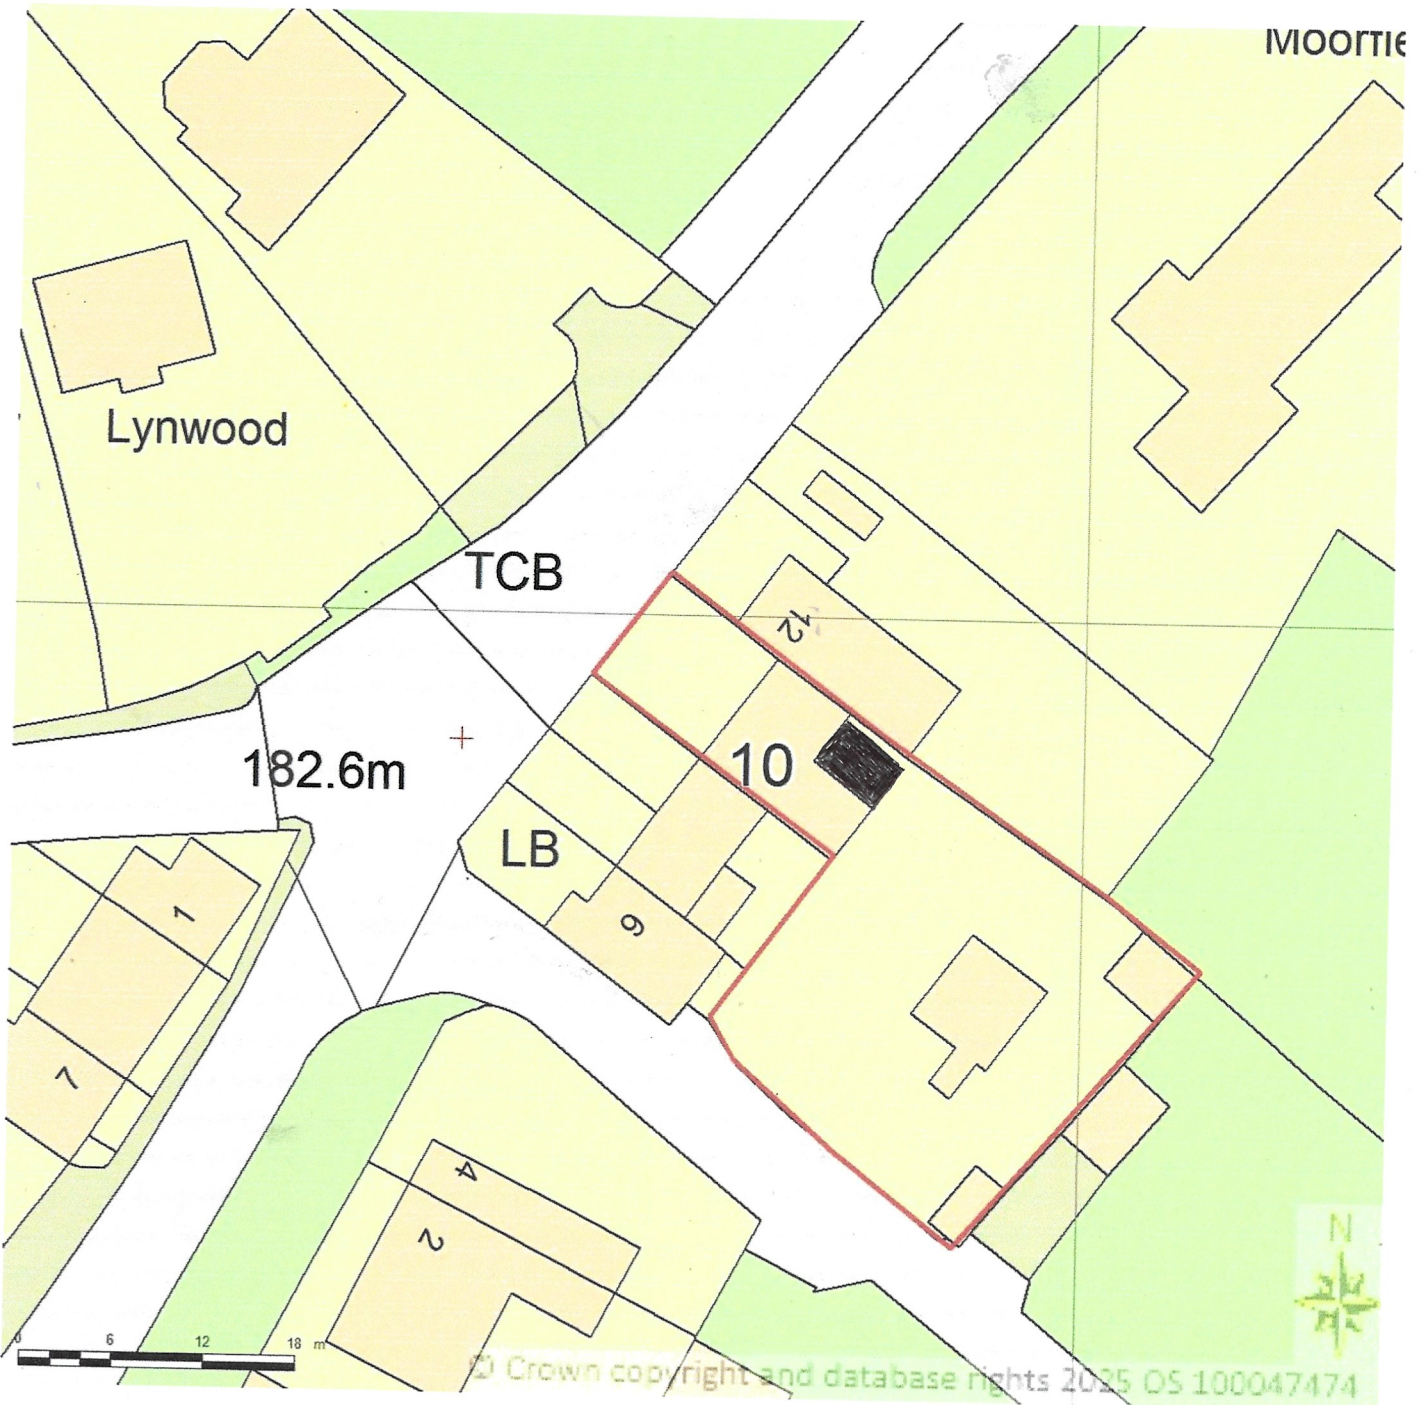

Supplied by Streetwise Maps Ltd
www.streetwise.net
Licence No: 100047474
22/10/2025 13:54:53