



IMPORTANT NOTES
DO NOT SCALE FROM THIS PLAN
 THESE ELEVATIONS ARE DRAFTED TO ALLOW THE PLANNING AUTHORITY TO MAKE A DECISION ON THE PROPOSED DEVELOPMENT AND FOR NO OTHER PURPOSE. THESE ELEVATIONS ARE NOT BUILDING REGULATION COMPLIANT AND SHOULD NOT BE RELIED UPON AS SUCH. THE DECISION NOTICE (WHEN AVAILABLE) SHALL PROVIDE THE EXACT DIMENSIONS OF THE PROPOSED BUILDING AND SHOULD BE RELIED UPON. THESE PLANS SHOULD NOT BE USED AS DEFINITIVE AND ANY MEASUREMENTS SHOULD BE TAKEN AND CHECKED FROM THE PROPOSED SITE.


Proposed Lodge 2

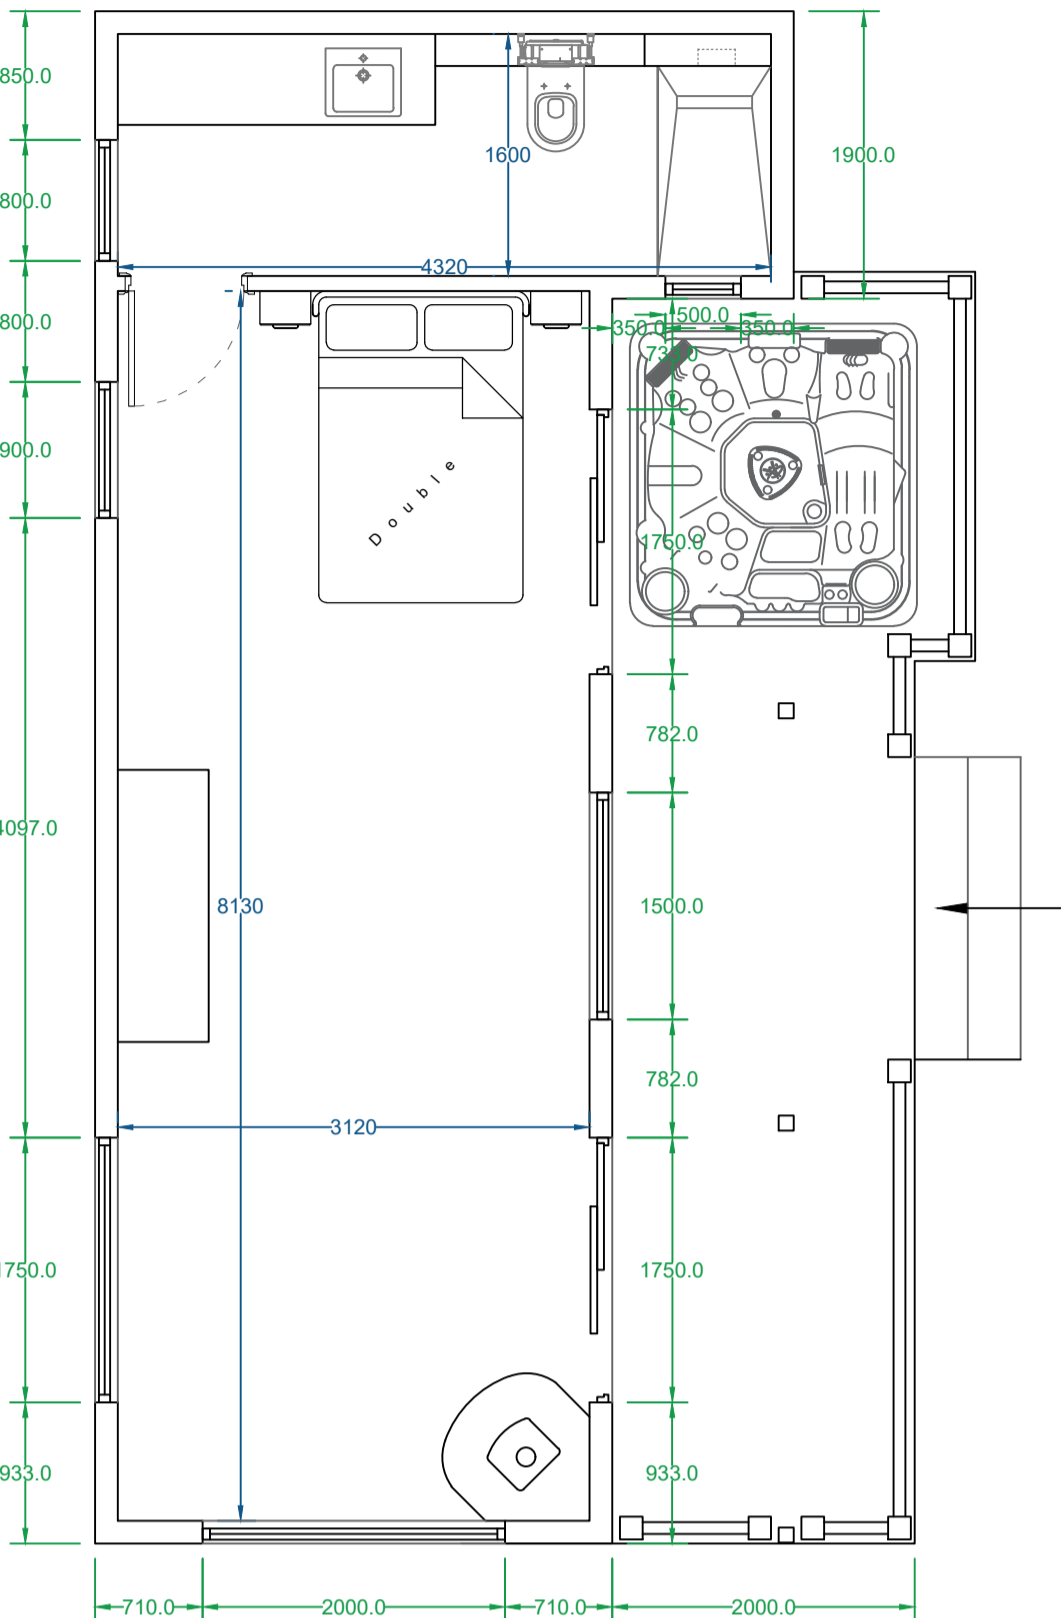


Proposed Ground Floor Plan
 Scale (1 : 5 0)

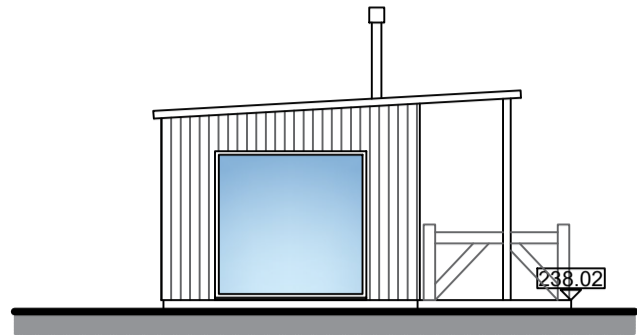


Proposed East Elevation
 Scale (1 : 1 0 0)

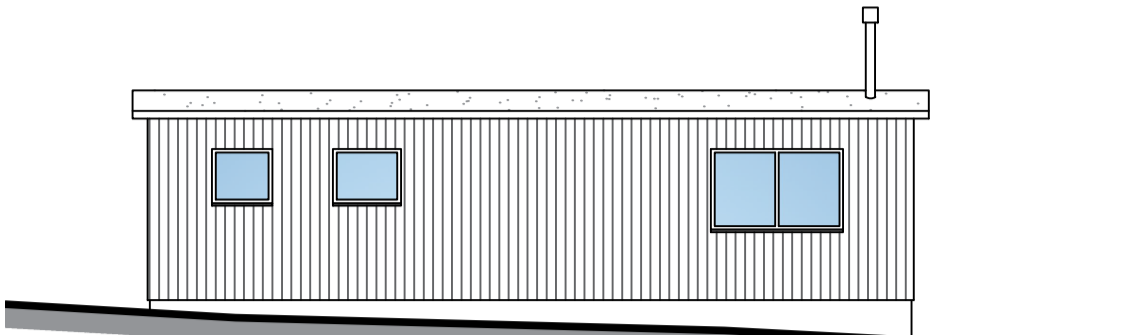


Proposed South Elevation
 Scale (1 : 1 0 0)

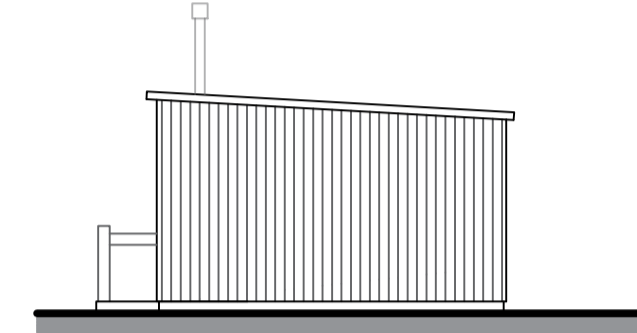


Proposed West Elevation
 Scale (1 : 1 0 0)

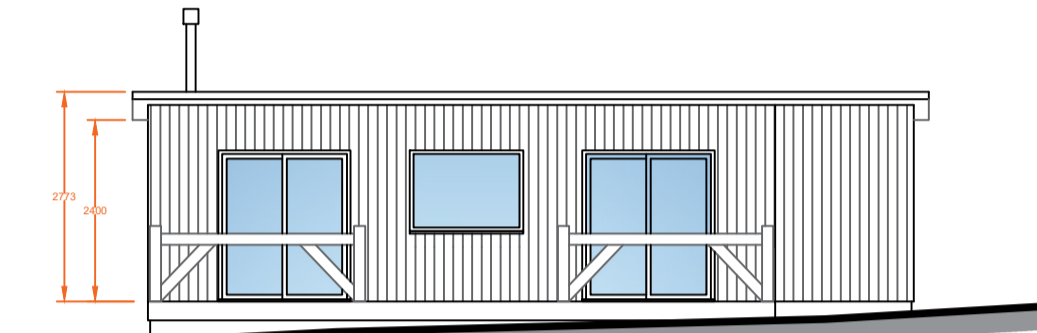

Proposed North Elevation
 Scale (1 : 1 0 0)

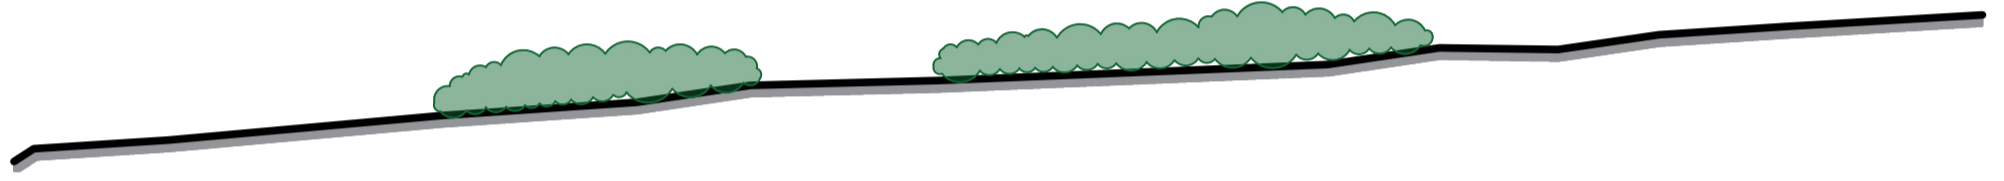


Existing Site Section A-A
 Scale (1 : 2 0 0)

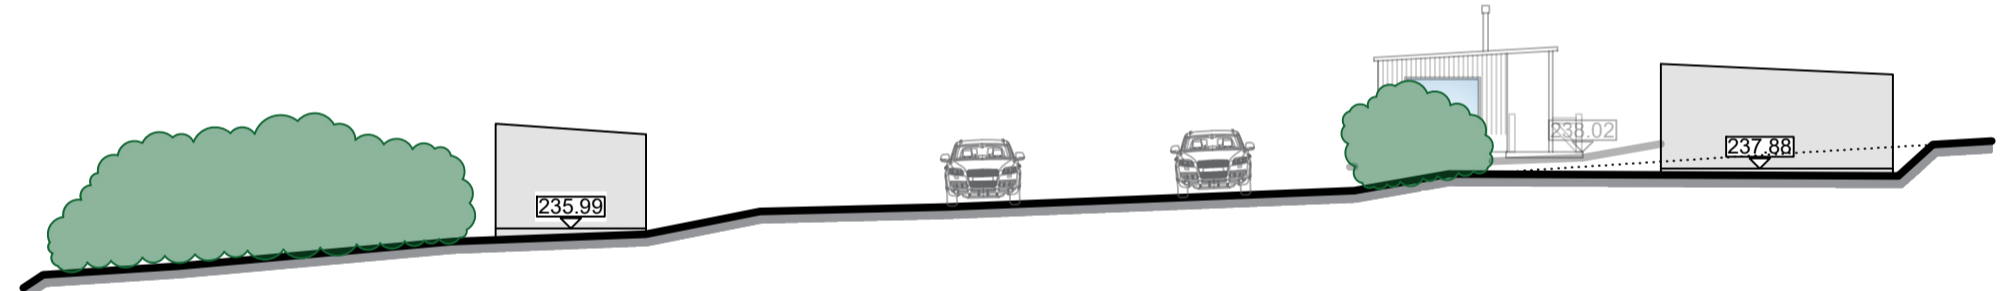


Proposed Site Section A-A
 Scale (1 : 2 0 0)


Proposed Lodge 3

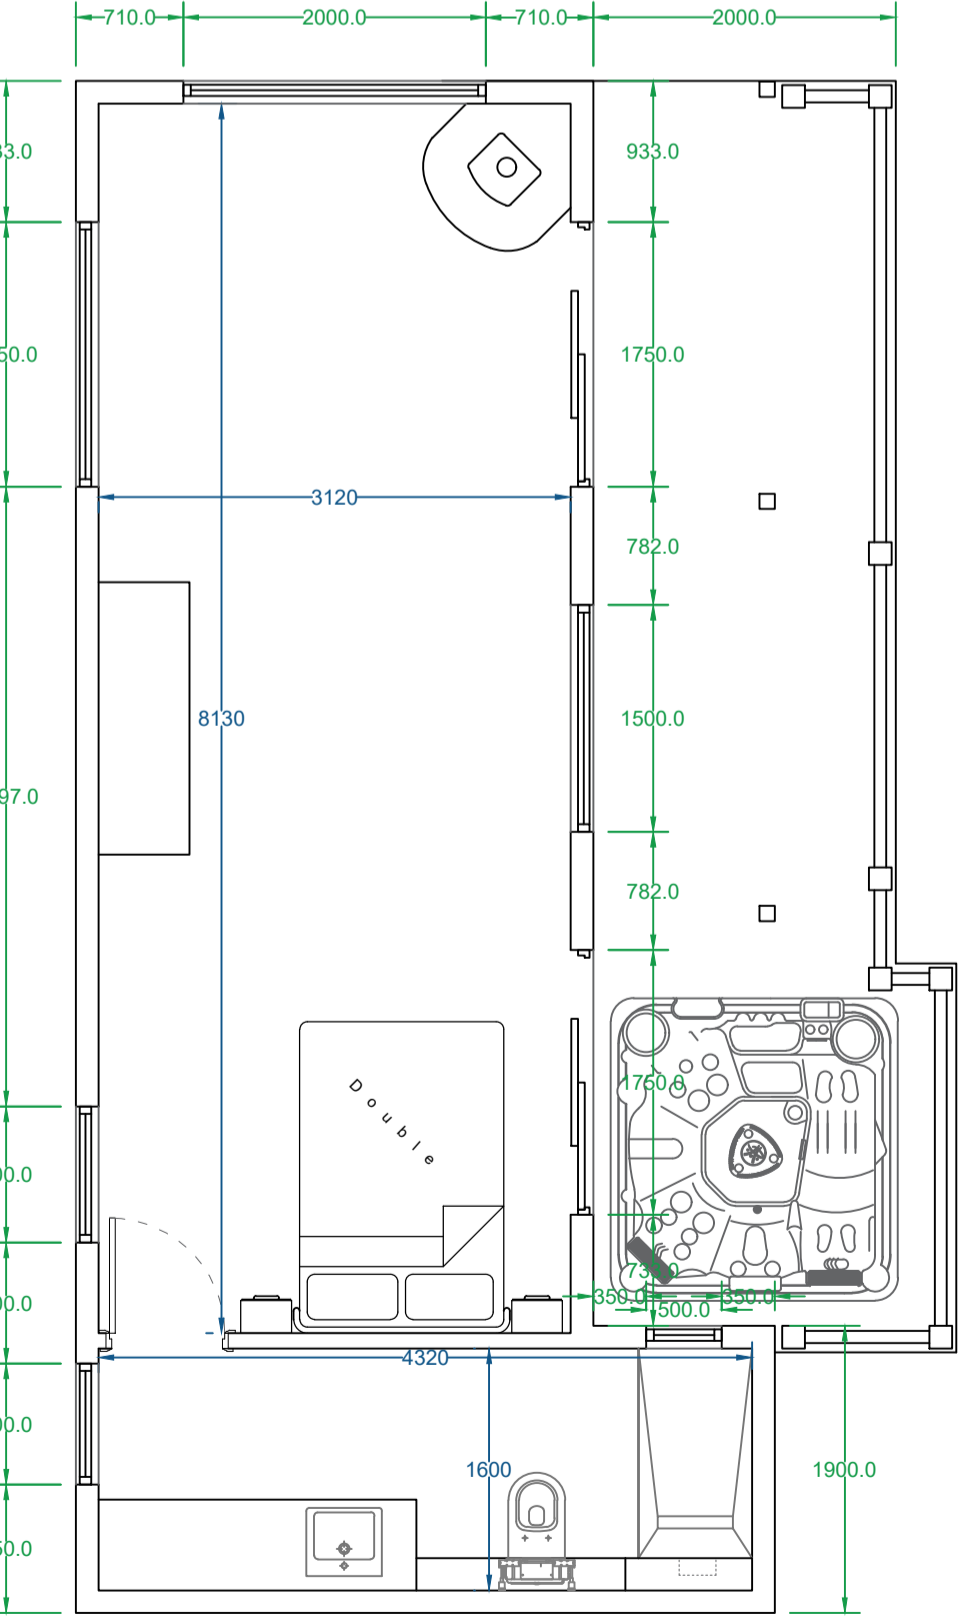


Proposed Ground Floor Plan
 Scale (1 : 5 0)

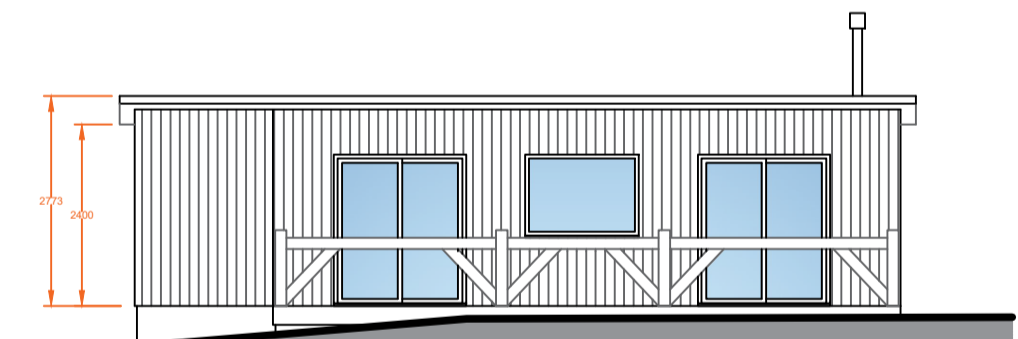


Proposed East Elevation
 Scale (1 : 1 0 0)

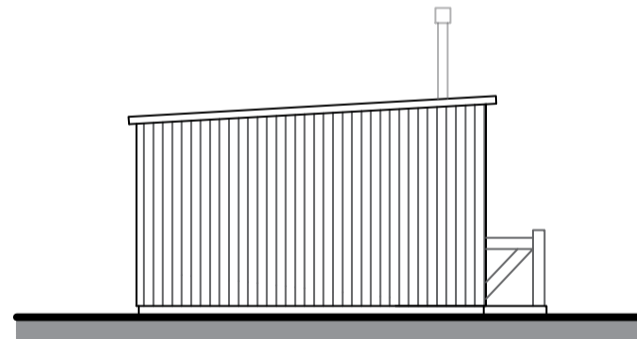

Proposed South Elevation
 Scale (1 : 1 0 0)

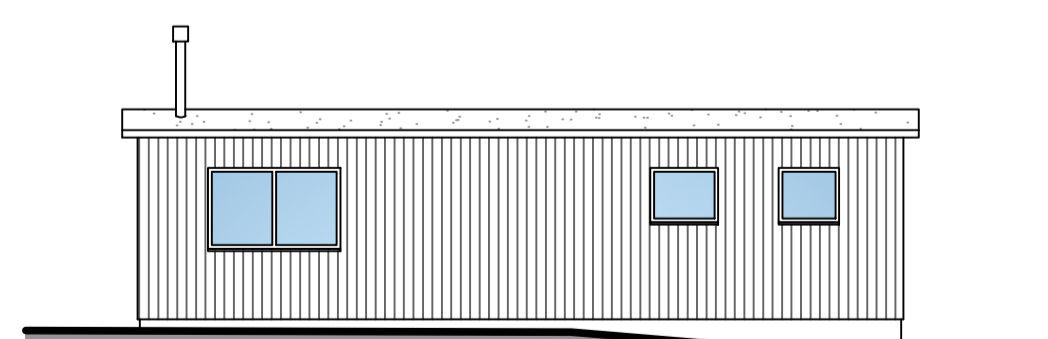


Proposed West Elevation
 Scale (1 : 1 0 0)

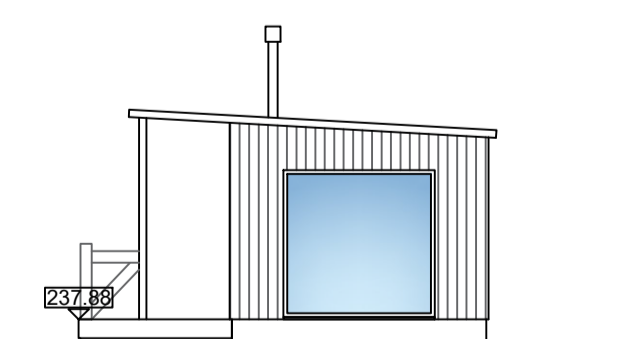

Proposed North Elevation
 Scale (1 : 1 0 0)

Scale (1 : 1 0 0)

 

Revision	Date
A. Plans amended to show fees as requested by L.P.A.	08/01/25
<p>MacMarshalls Ltd. 112-116 Chorley New Road, Bolton, BL1 4DW</p> <p>info@macmarshalls.co.uk Tel: 01204 505650 www.macmarshalls.co.uk</p>	
<p>Drawing Title: Proposed New Camping Lodges</p>	
<p>Site Location: Burnhouse Farm, Back Lane, Slaidburn, BB7 3EE</p>	
<p>Drawing Status: Proposed Plans</p>	
<p>Date: 05/11/2025</p>	<p>Drawn by: JHolden</p>
<p>Scale: As Stated @ A1</p>	<p>Ref: C193-5 - 009</p>
<p>Client: Mr S. Hartley</p>	