




Proposed Lodge 2

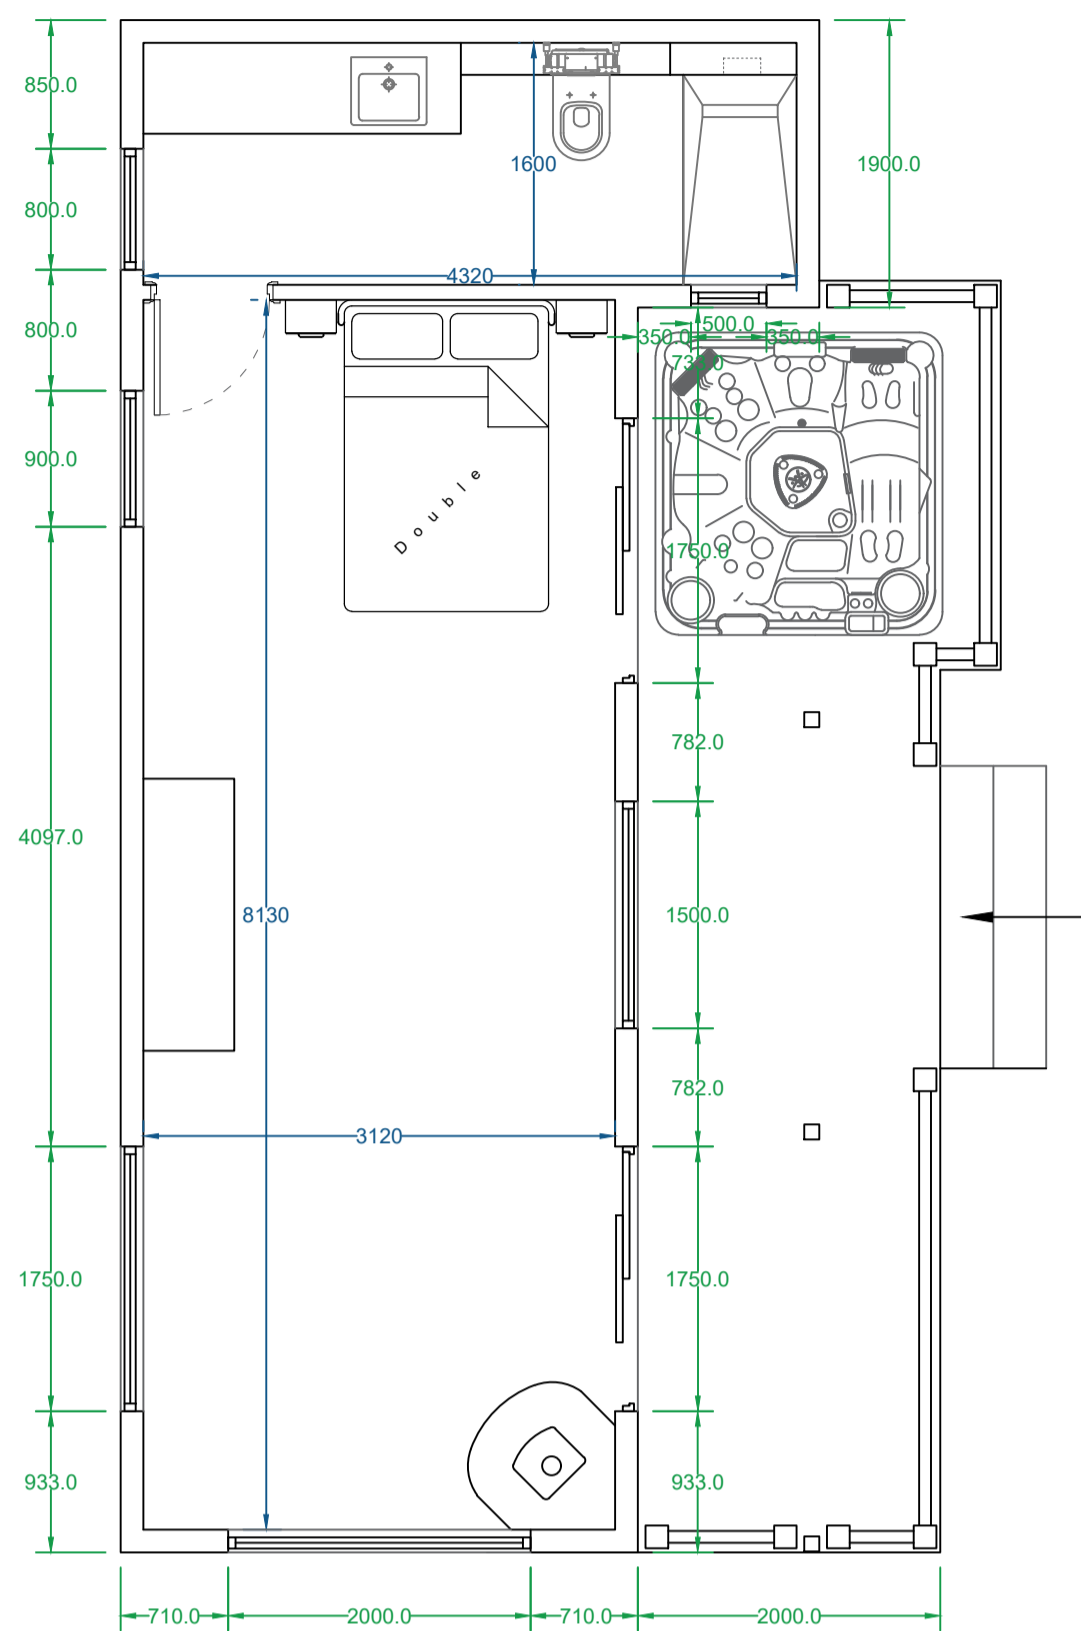


Proposed Ground Floor Plan
Scale (1 : 5 0)

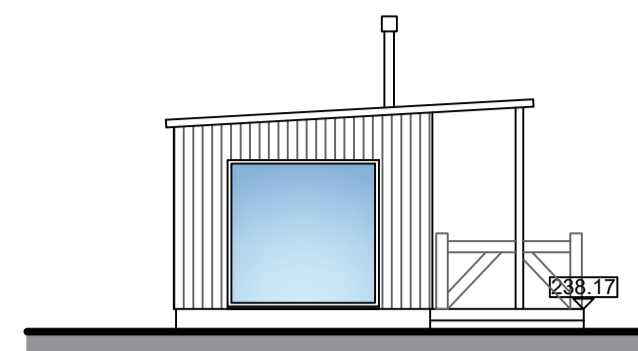


Proposed East Elevation
Scale (1 : 1 0 0)

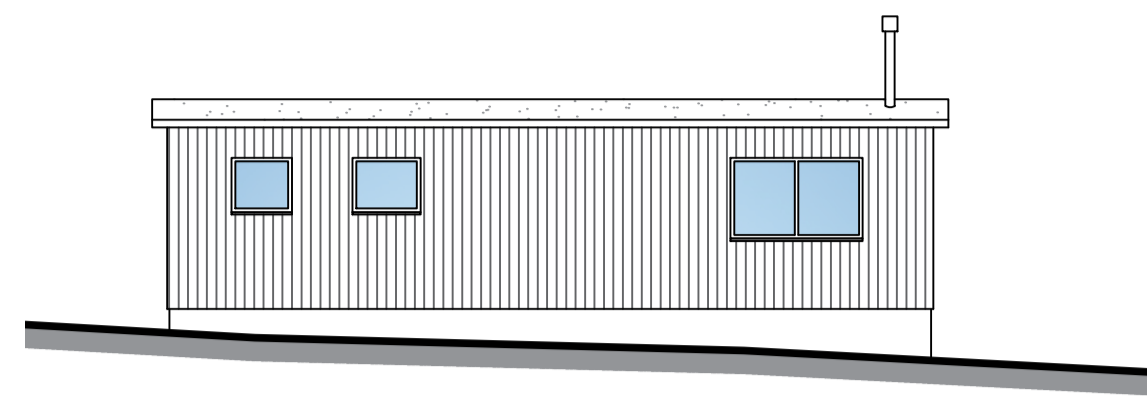

Proposed South Elevation
Scale (1 : 1 0 0)

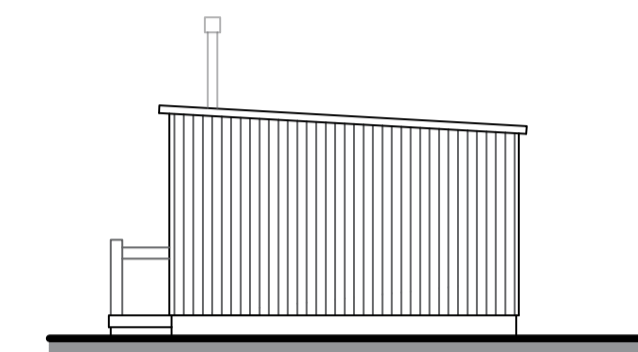


Proposed West Elevation
Scale (1 : 1 0 0)

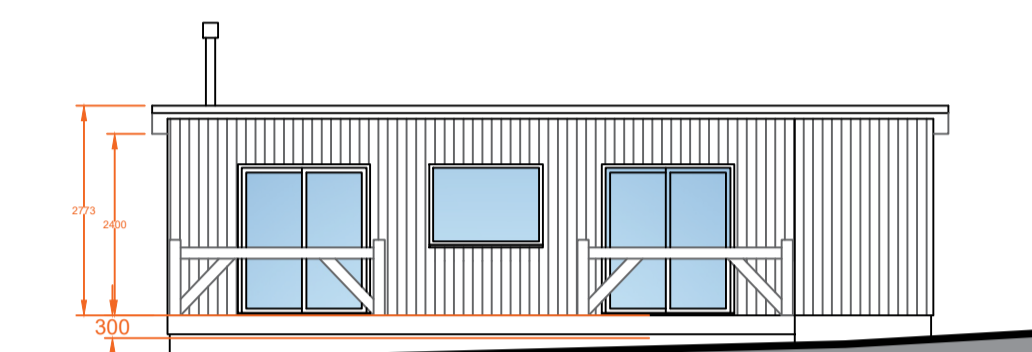


Proposed North Elevation
Scale (1 : 1 0 0)

Note: ALL THE CAMPING LODGES
ARE TO BE SET 300MM ABOVE
GROUND LEVEL

IMPORTANT NOTES
DO NOT SCALE FROM THIS PLAN
THESE ELEVATIONS ARE DRAFTED TO ALLOW THE PLANNING AUTHORITY TO MAKE A DECISION ON THE PROPOSED DEVELOPMENT AND FOR NO OTHER PURPOSE. THESE ELEVATIONS ARE NOT BUILDING REGULATION COMPLIANT AND SHOULD NOT BE RELIED UPON AS SUCH. THE DECISION NOTICE (WHEN AVAILABLE) SHALL PROVIDE THE EXACT DIMENSIONS OF THE PROPOSED BUILDING AND SHOULD BE RELIED UPON. THESE PLANS SHOULD NOT BE USED AS DEFINITIVE AND ANY MEASUREMENTS SHOULD BE TAKEN AND CHECKED FROM THE PROPOSED SITE.

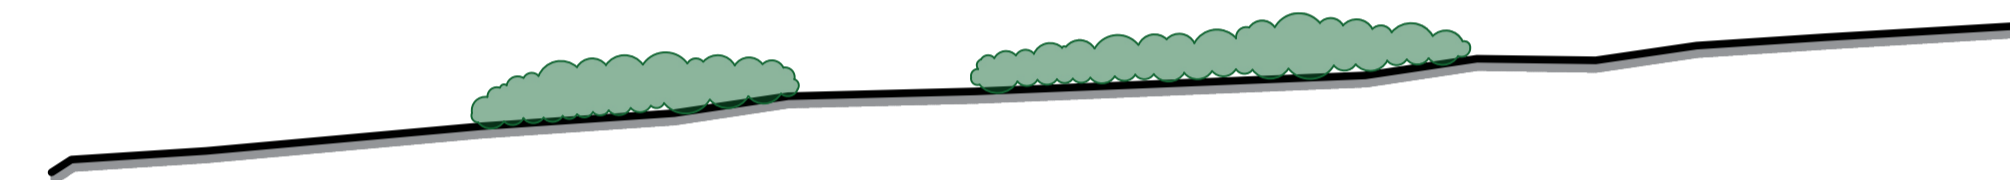


Existing Site Section A-A
Scale (1 : 2 0 0)

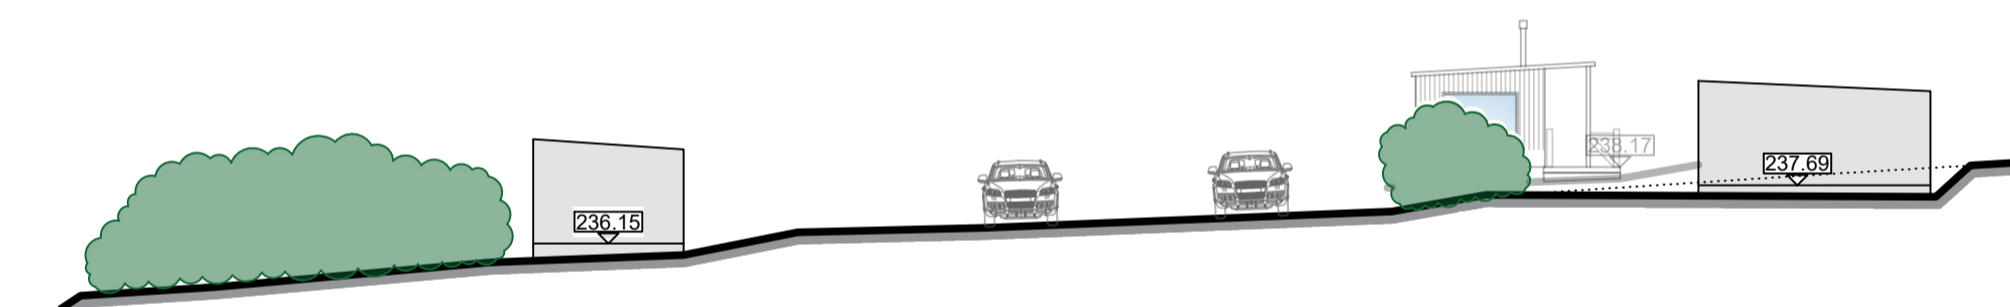


Proposed Site Section A-A
Scale (1 : 2 0 0)


Proposed Lodge 3

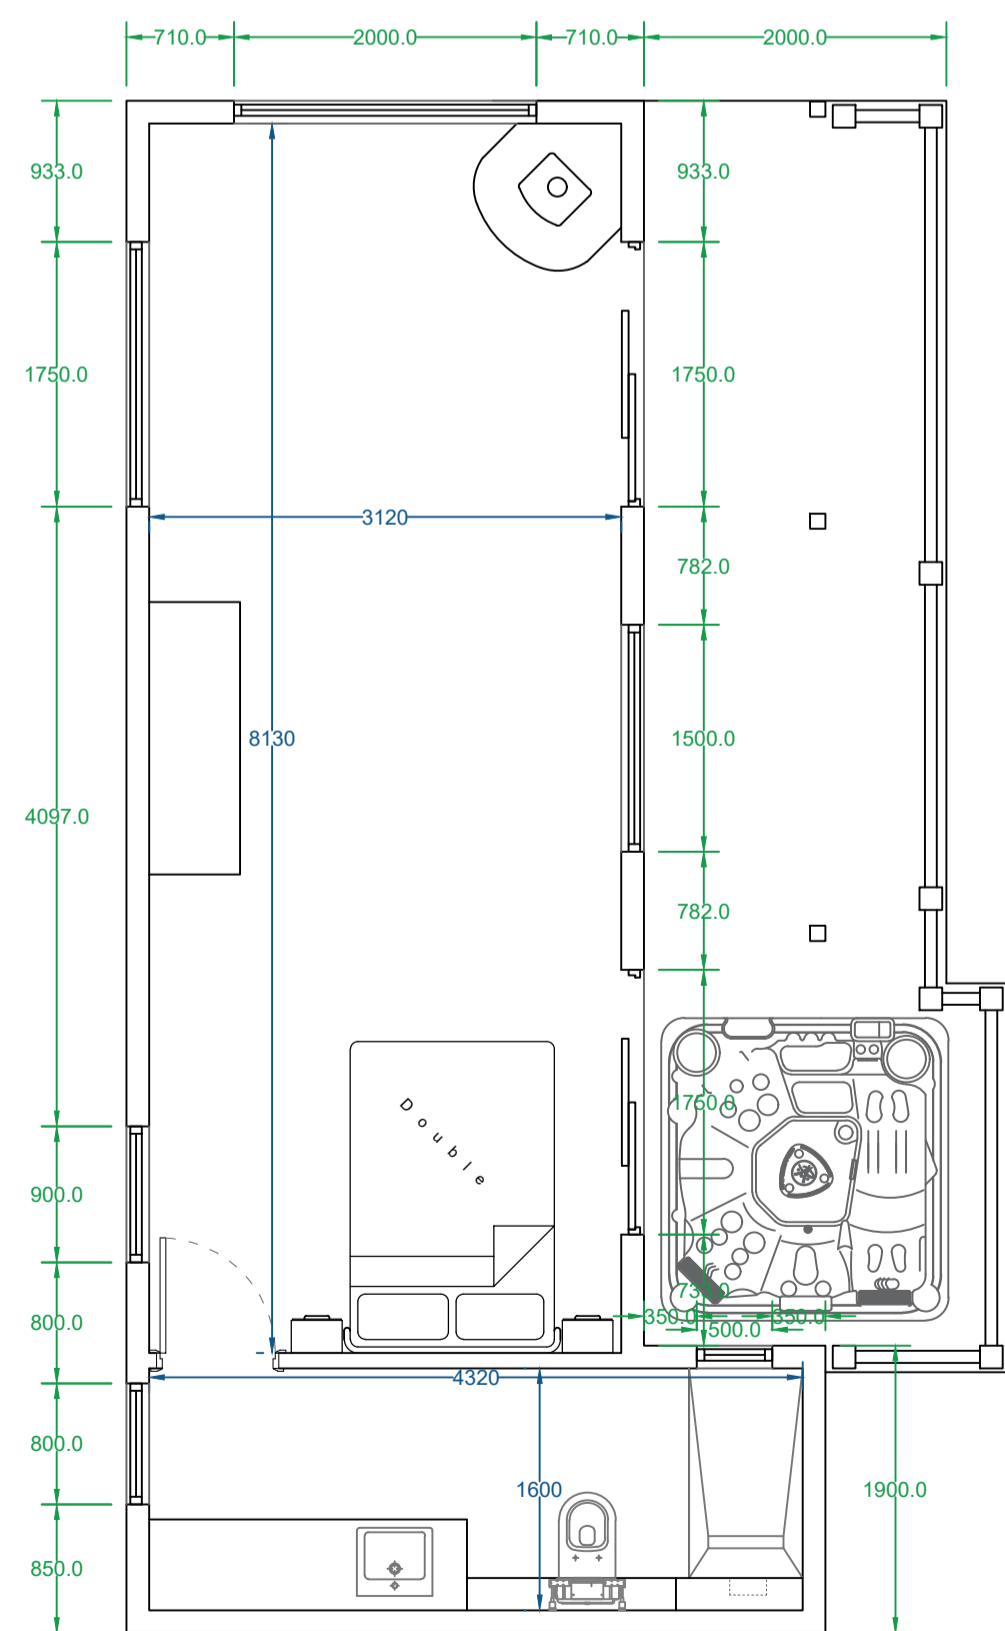


Proposed Ground Floor Plan
Scale (1 : 5 0)

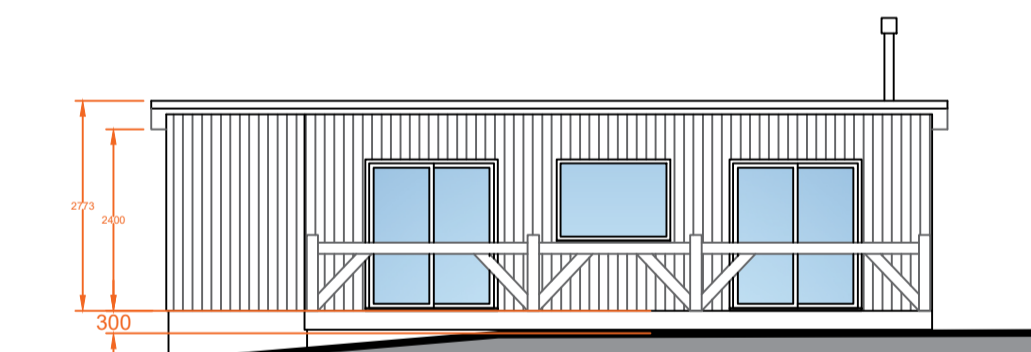


Proposed East Elevation
Scale (1 : 1 0 0)

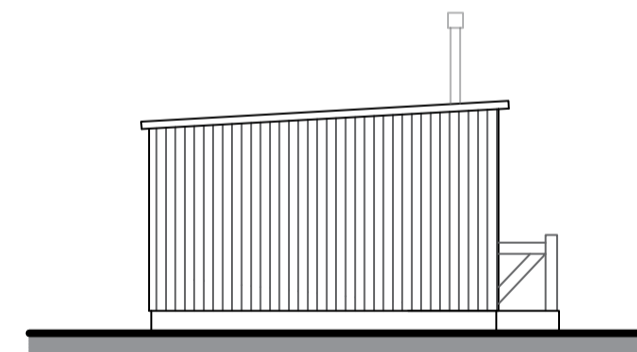

Proposed South Elevation
Scale (1 : 1 0 0)

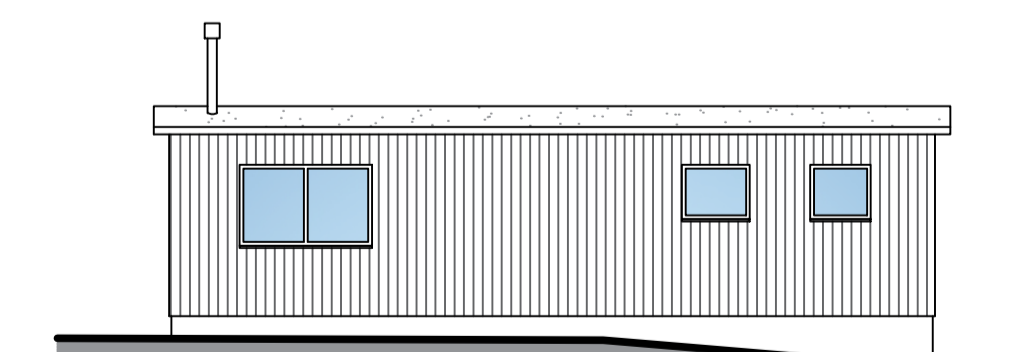

Proposed West Elevation
Scale (1 : 1 0 0)

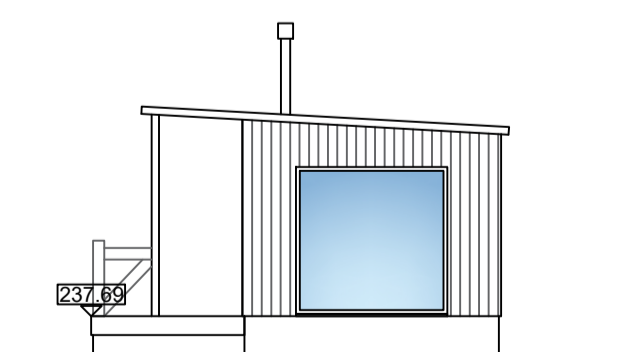

Proposed North Elevation
Scale (1 : 1 0 0)

Scale (1 : 1 0 0)



D. Additional floor measurements noted on plan	23/02/26
C. Floor level amended as requested by L.P.A.	17/02/26
B. Floor level amended as requested by L.P.A.	06/02/26
A. Plans amended to show flues as requested by L.P.A.	08/01/26
Revision	Date



MacMarshalls Ltd.
Hartley House,
112-116 Chorley New Road,
Bolton, BL1 4DH
info@macmarshalls.co.uk
Tel: 01204 265660
www.macmarshalls.co.uk

Drawing Title:	Proposed New Camping Lodges
Site Location:	Burnhouse Farm, Back Lane, Slaidburn, BB7 3EE
Drawing Status:	Proposed Plans
Date:	05/11/2025
Drawn by:	JHolden
Scale:	As Stated @ A1
Ref:	C193-5 - 009
Revision:	D.
Client:	Mr S. Hartley