




	Description	By	Date
SK01	Initial Issue	LM	06.05.25
SK02	Eave height changed	LM	09.06.25

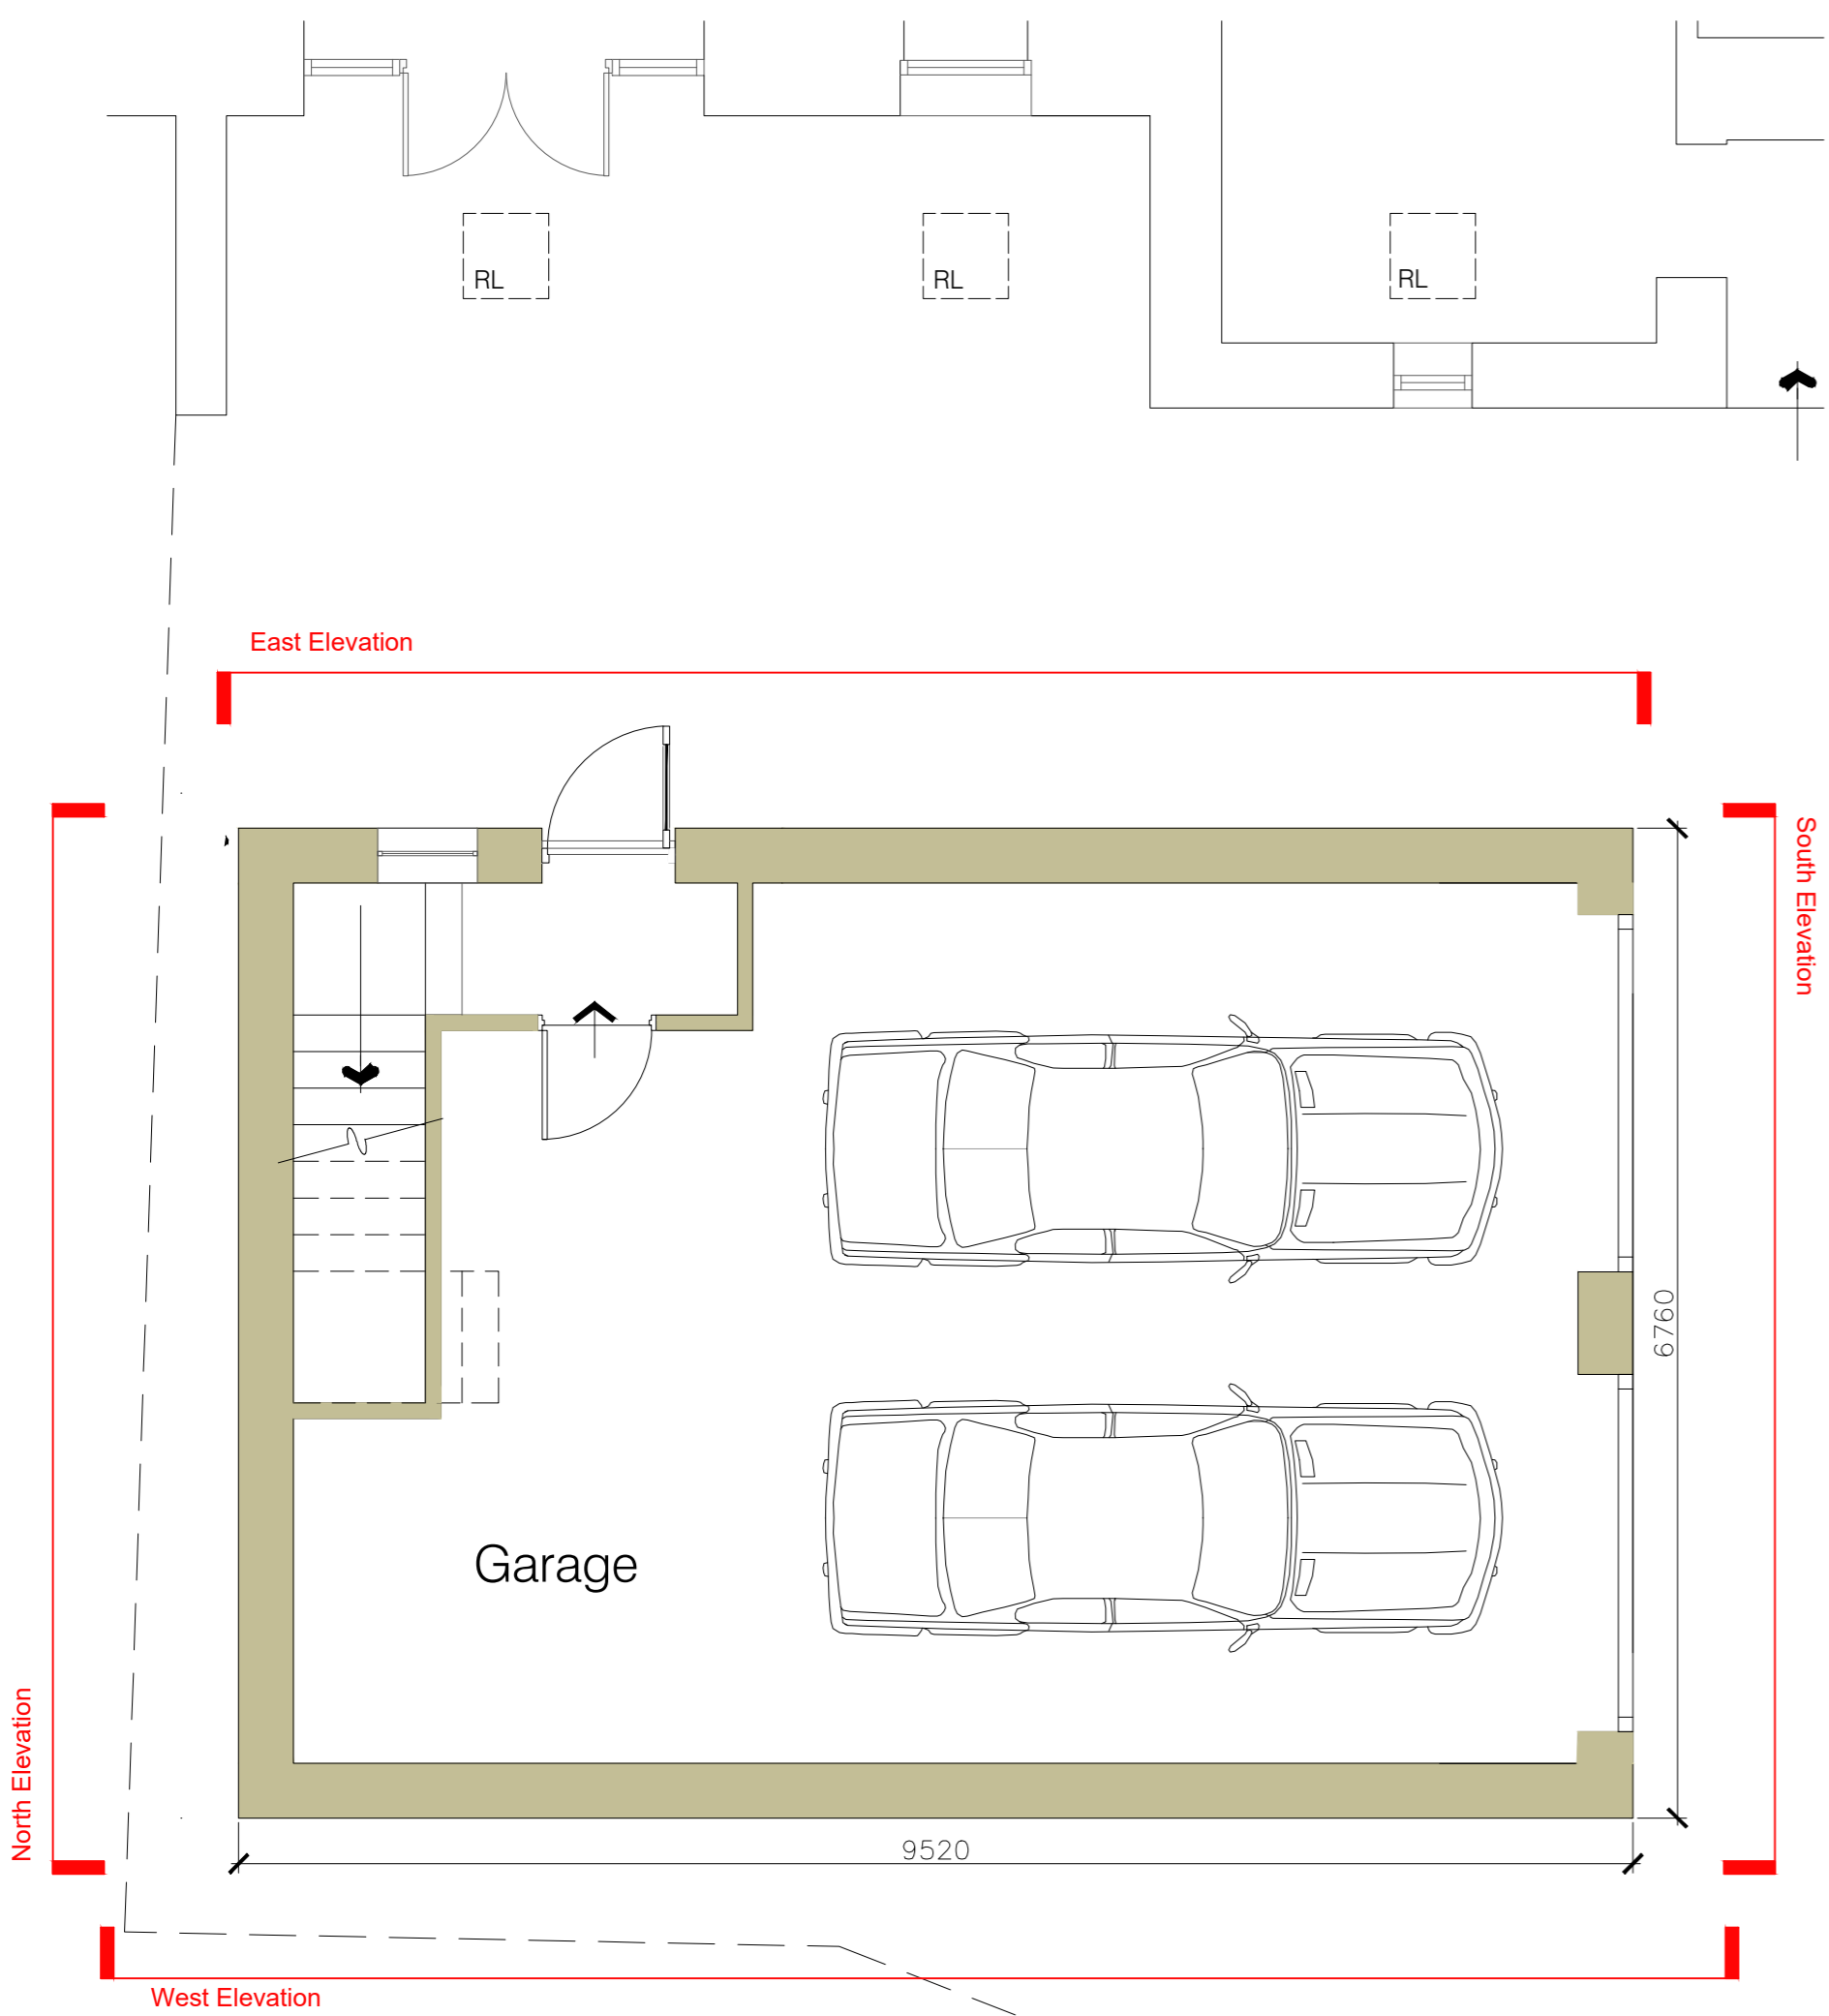


**1 Proposed Ground Floor Plan**  
Scale 1 : 50

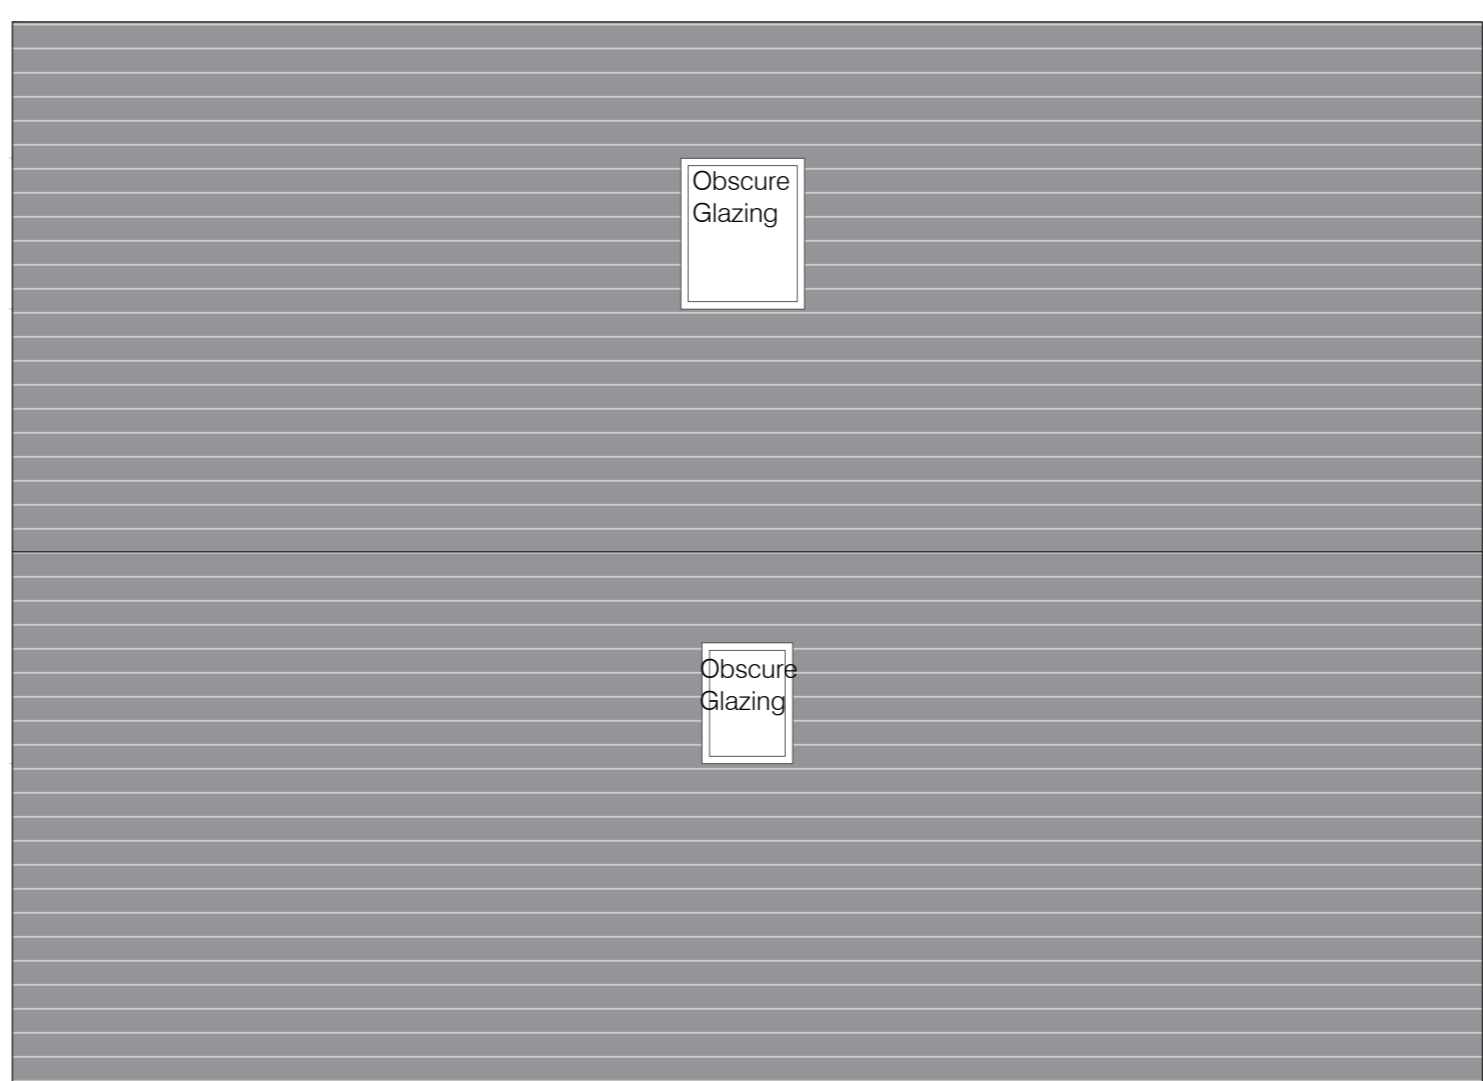

**3 Proposed Roof Plan**  
Scale 1 : 50

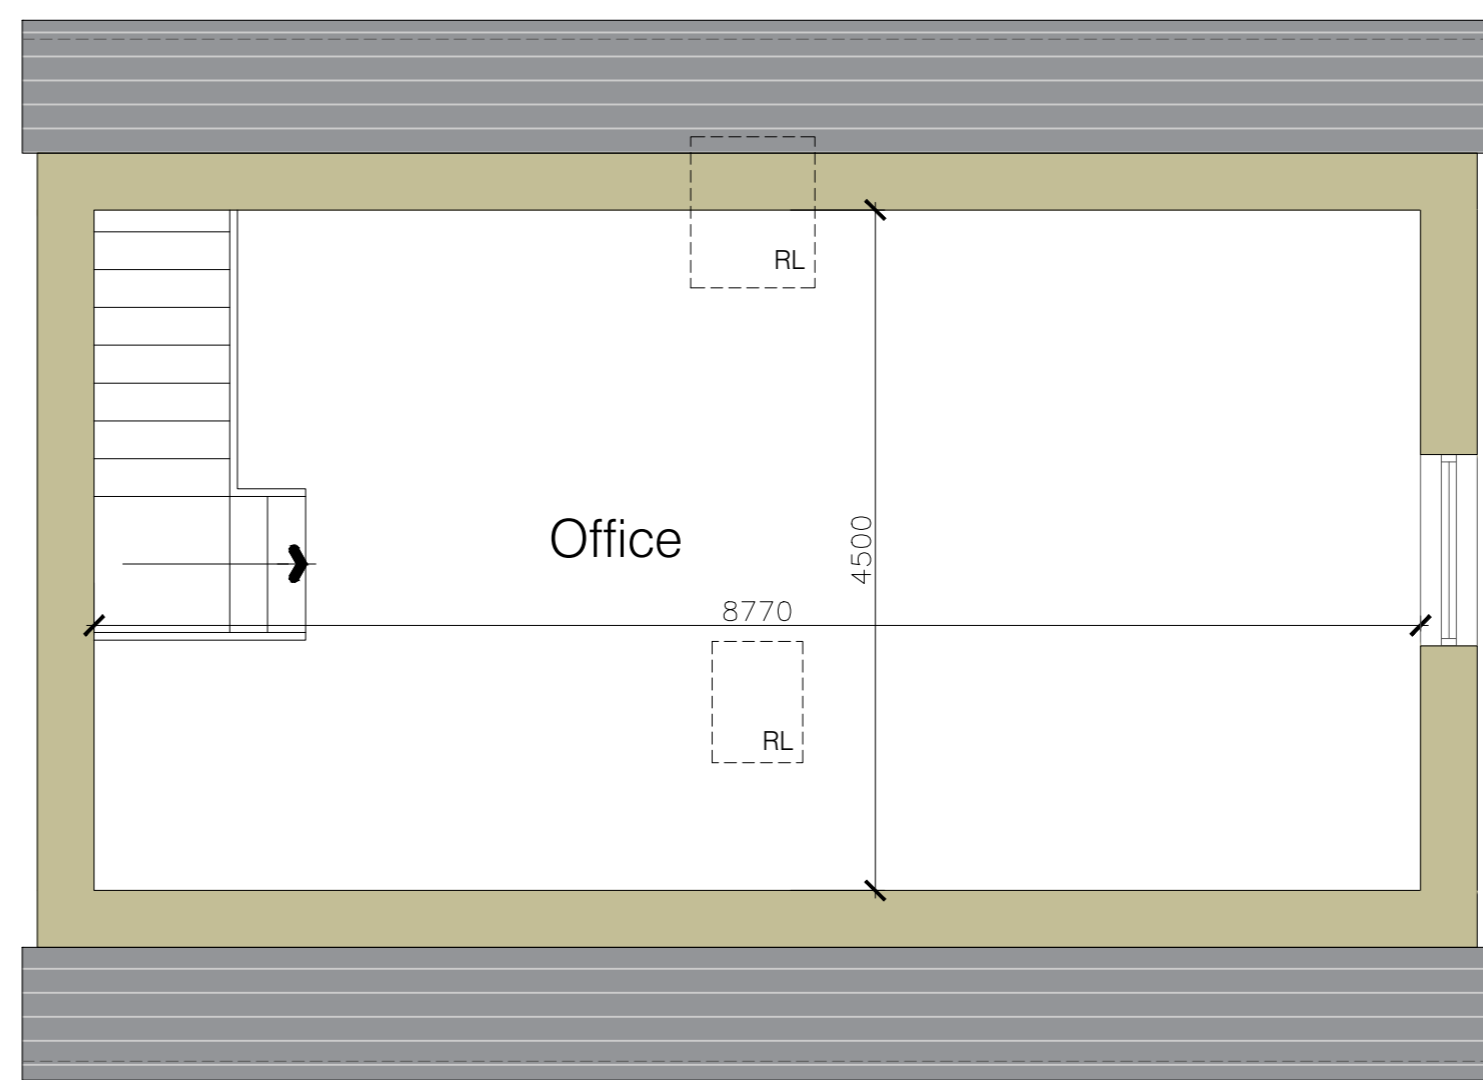

**2 Proposed First Floor Plan**  
Scale 1 : 50

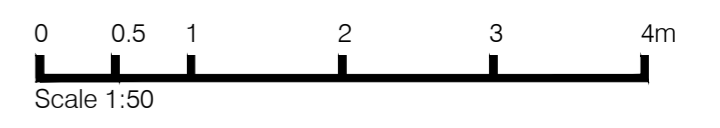

**MCAU** Modern City Architecture & Urbanism  
 Avenue HQ  
 17 Mann Island  
 Liverpool  
 L3 1BP  
 t: 0161 974 7203  
 e: info@mcau.co.uk  
 www.mcau.co.uk

Client  
**Mr & Mrs Richardson**  
 Project  
**Riverside Barn, Longridge**  
 Description  
**Proposed Floor Plans**

Status	Sketch	Drawn By	LM
Job Number	SP178-MCAU	Date	May 25
Drawing Number	P.03-ZZ-003	Revision	SK02

