



	Description	By	Date
P01	Initial Issue	P01	18.12.25

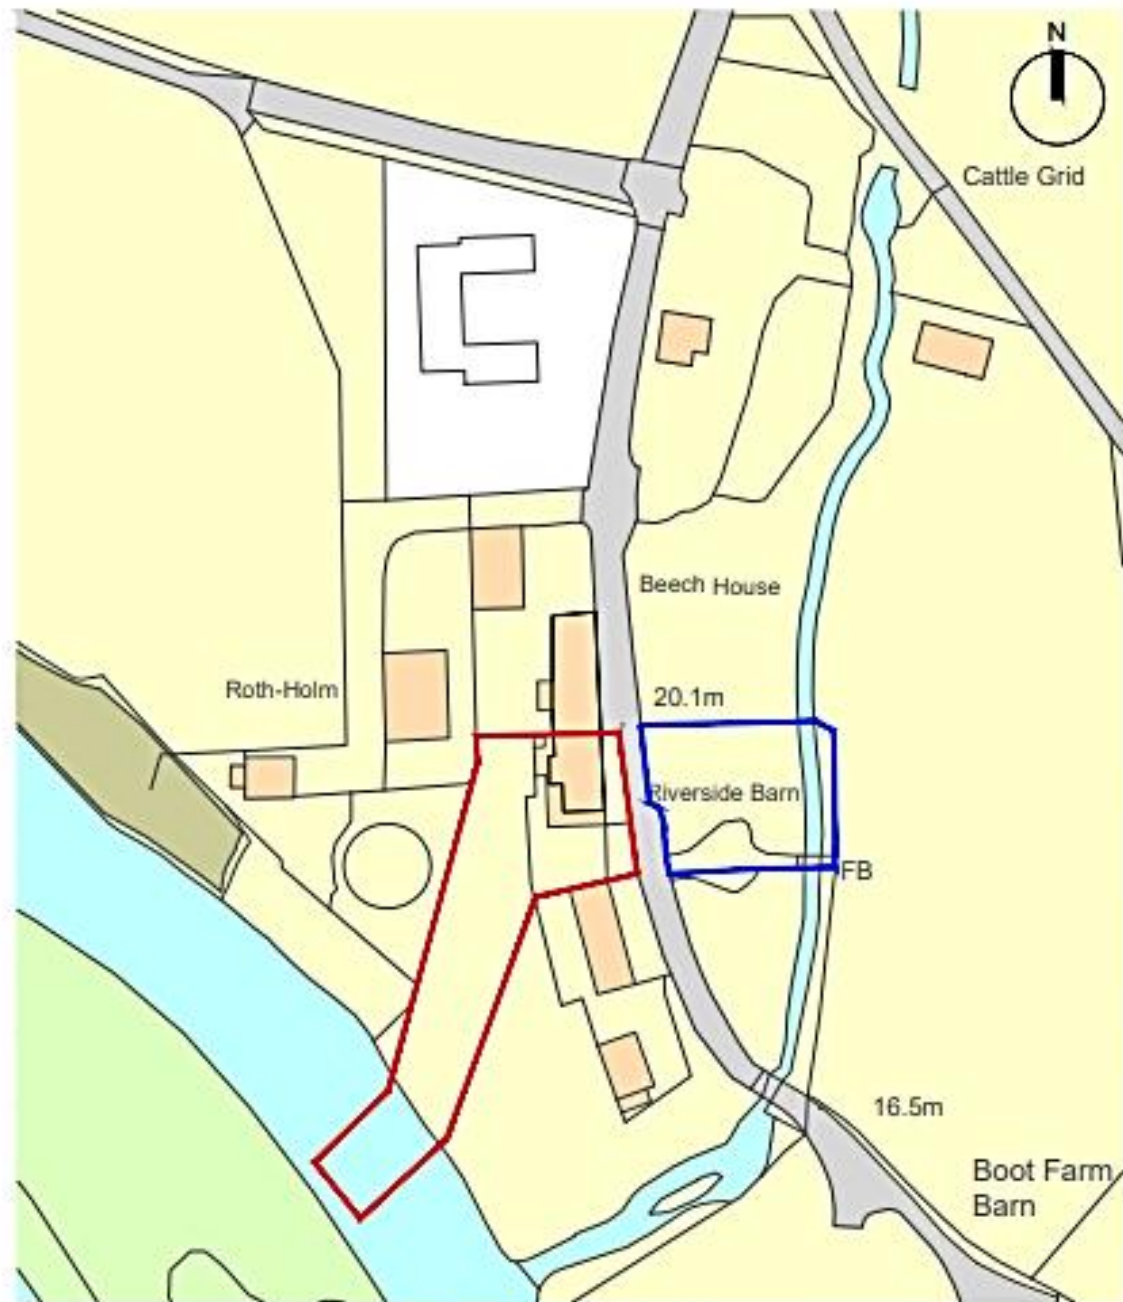

1 Location Plan  
Scale 1:1250


Site Ownership Boundary  
Site Location

0 25 50 75 100m  
Scale 1:1250

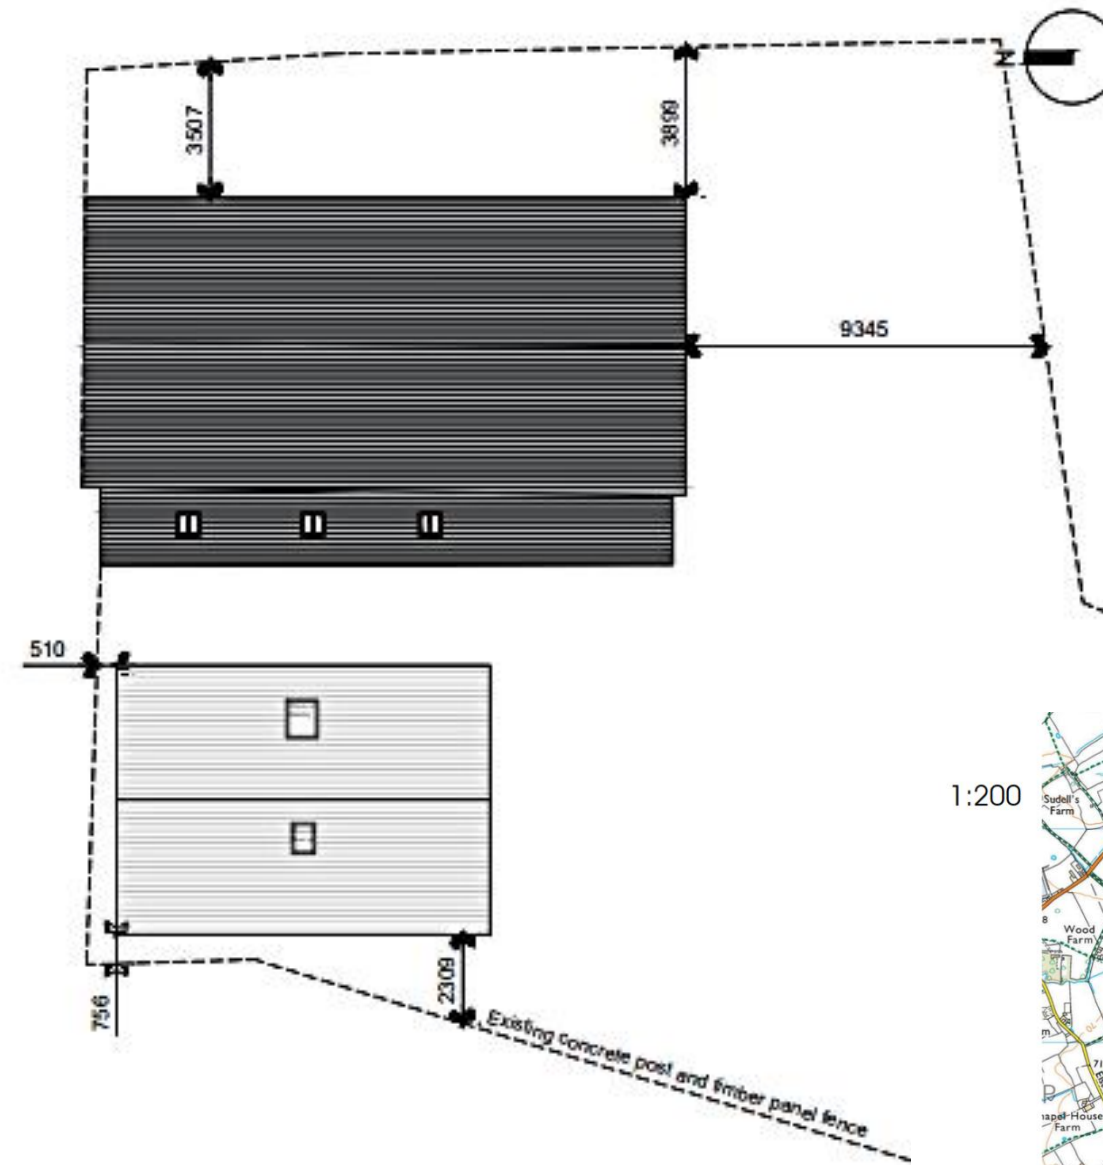

2 Proposed Part Site & Roof Plan  
Scale 1:200

0 1 2 5 10 15m  
Scale 1:200

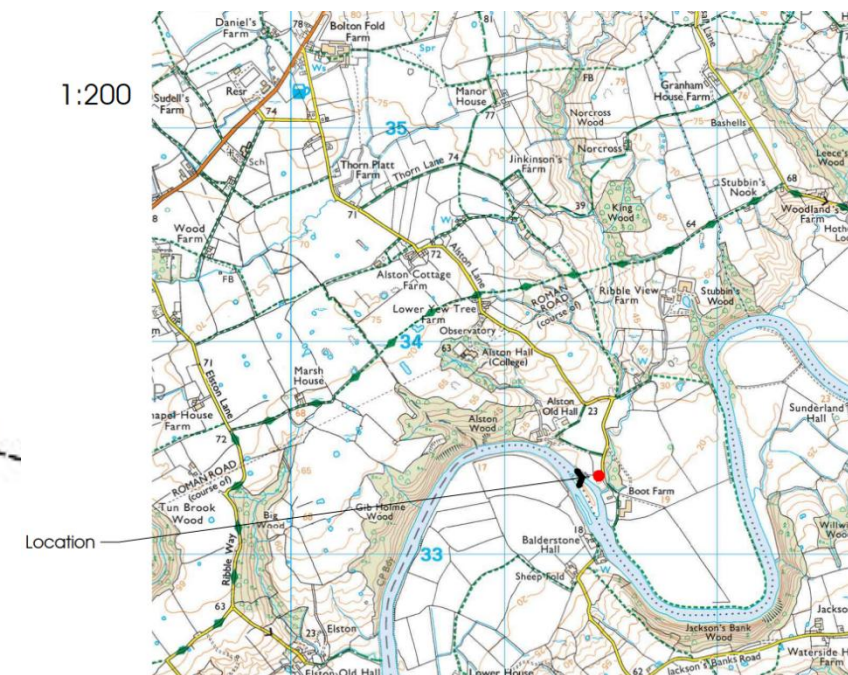

**MC  
AU**

**Modern City  
Architecture & Urbanism**  
Avenue HQ  
17 Mann Island  
Liverpool  
L3 1BP  
t: 0161 974 7203  
e: info@mcau.co.uk  
www.mcau.co.uk

Client  
**Mr & Mrs Robinson**  
Project  
**Riverside Barn, Longridge**

Description  
**Location Plan & Site Plan as Proposed**


Status  
**Planning**  
Job Number  
**SP178-MCAU**  
Drawing Number  
**P.02-ZZ-001**

Scale  
**AS@A3**


Drawn By  
**LM**  
Date  
**Dec 25**  
Revision  
**P01**

Copyright Modern City Architecture & Urbanism Ltd


	Description	By	Date
SK01	Initial Issue	LM	06.05.25
SK02	Eave height changed	LM	09.06.25

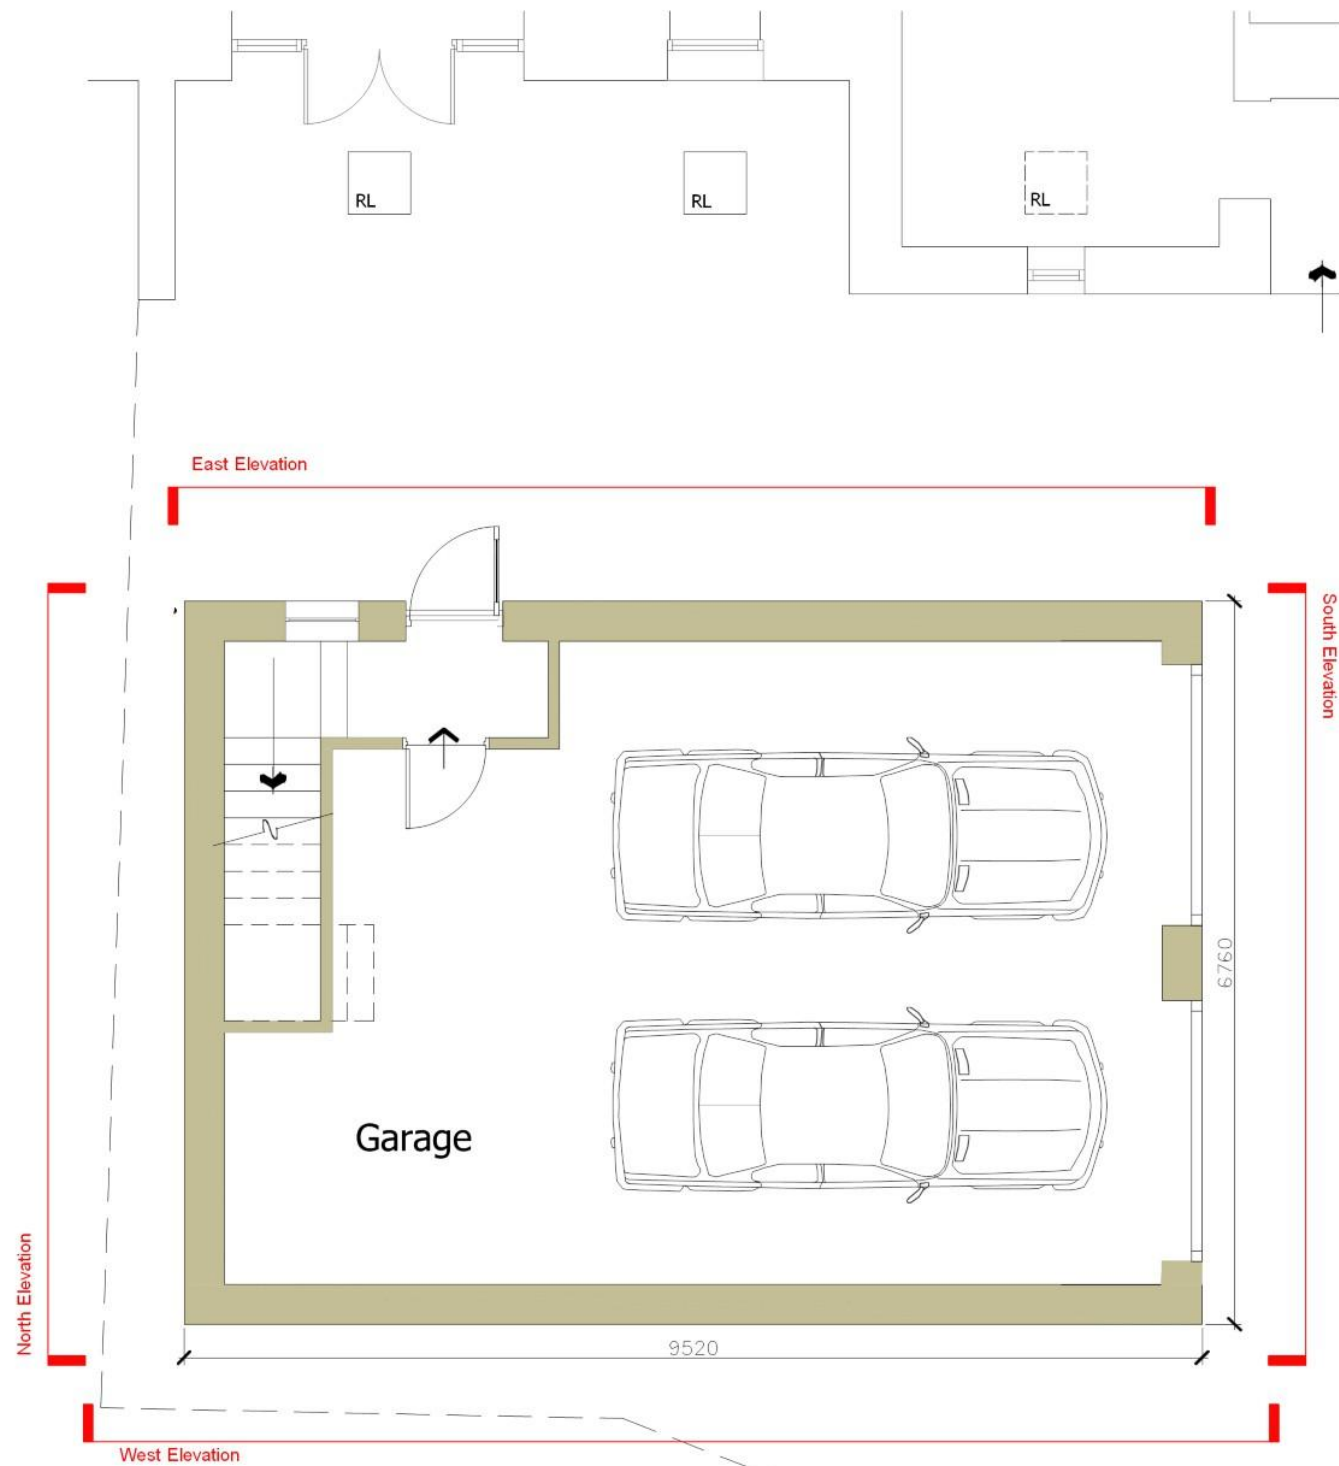

1 Proposed Ground Floor Plan  
Scale 1 : 50

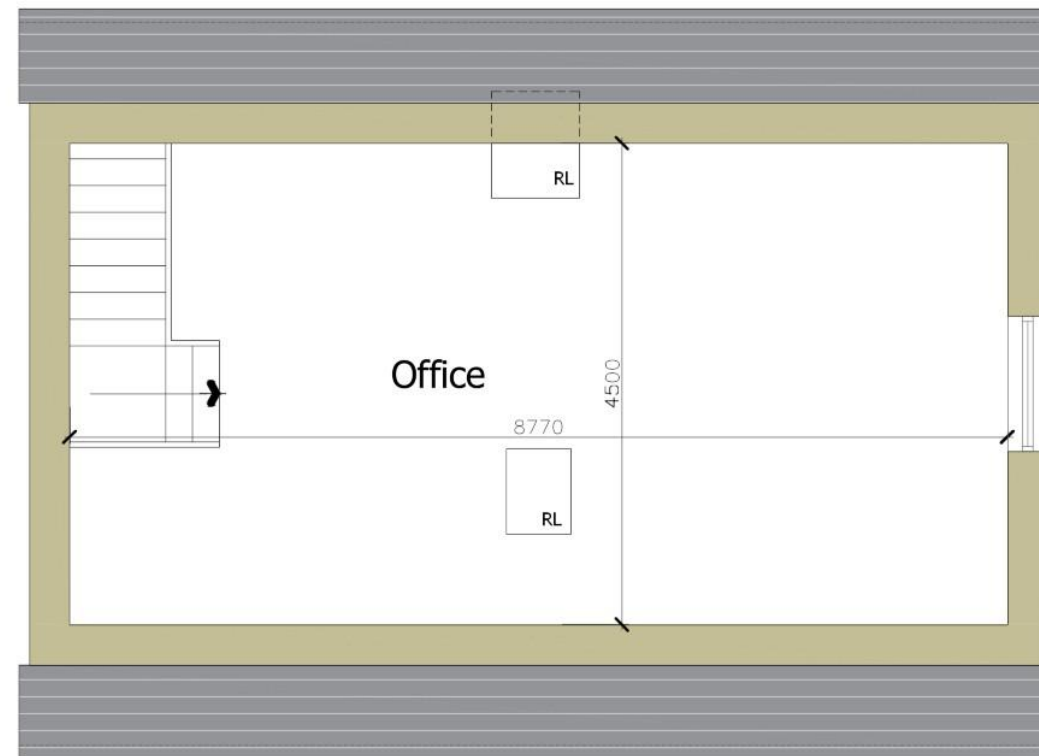

2 Proposed First Floor Plan  
Scale 1 : 50

 

**MCAU** Modern City Architecture & Urbanism  
 Avenue HQ  
 17 Mann Island  
 Liverpool  
 L3 1BP  
 t: 0161 974 7203  
 e: [info@mcau.co.uk](mailto:info@mcau.co.uk)  
[www.mcau.co.uk](http://www.mcau.co.uk)

Client  
**Mr & Mrs Richardson**  
 Project  
**Riverside Barn, Longridge**

Description  
**Proposed Floor Plans**

Status	Drawn By
<b>Sketch</b>	LM
Job Number	Date
<b>SP178-MCAU</b>	May 25
Drawing Number	Revision
<b>P.03-ZZ-003</b>	SK02

