




Description	By	Date
SK01 Initial Issue	LM	06.05.25
SK02 Eave height changed	LM	09.06.25

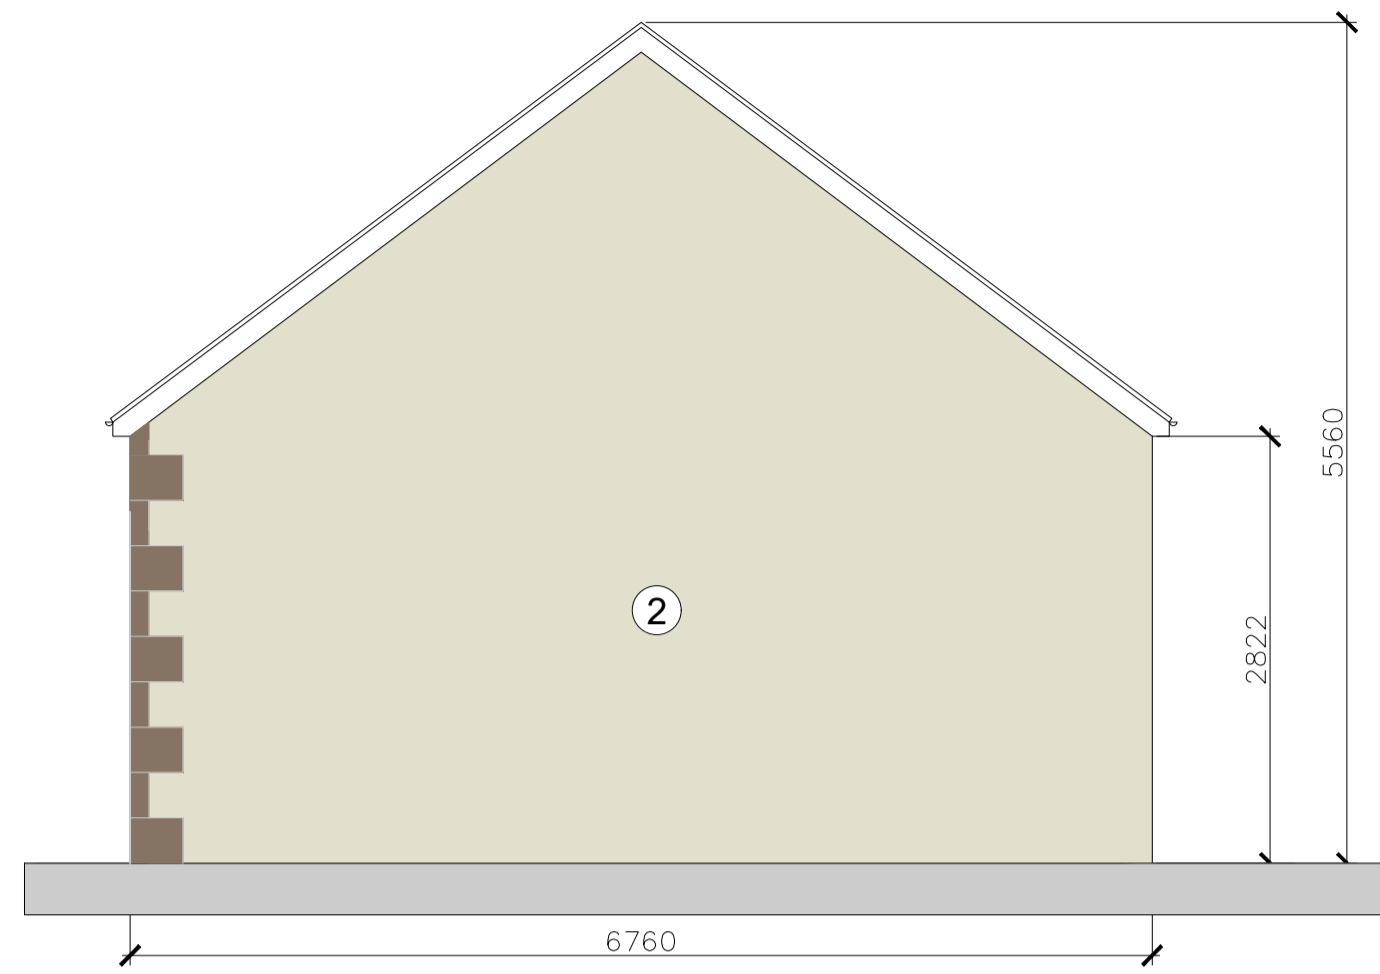


1 Proposed North Elevation  
Scale 1 : 50

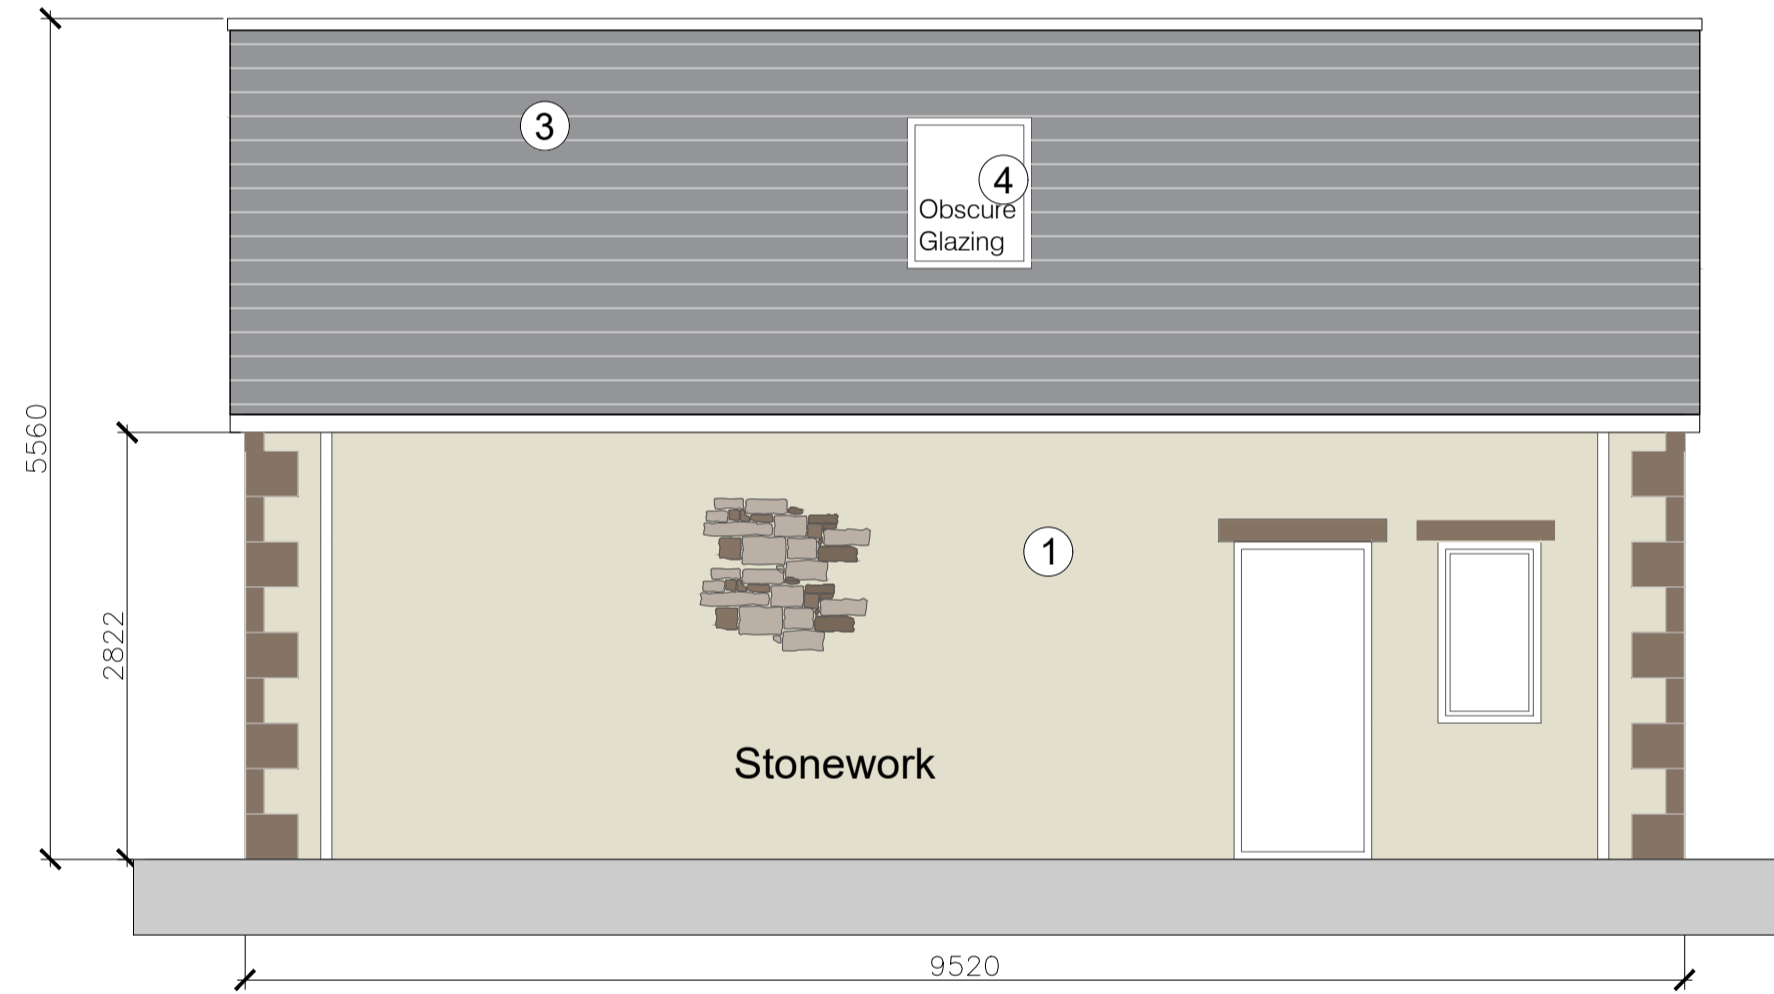


2 Proposed East Elevation  
Scale 1 : 50

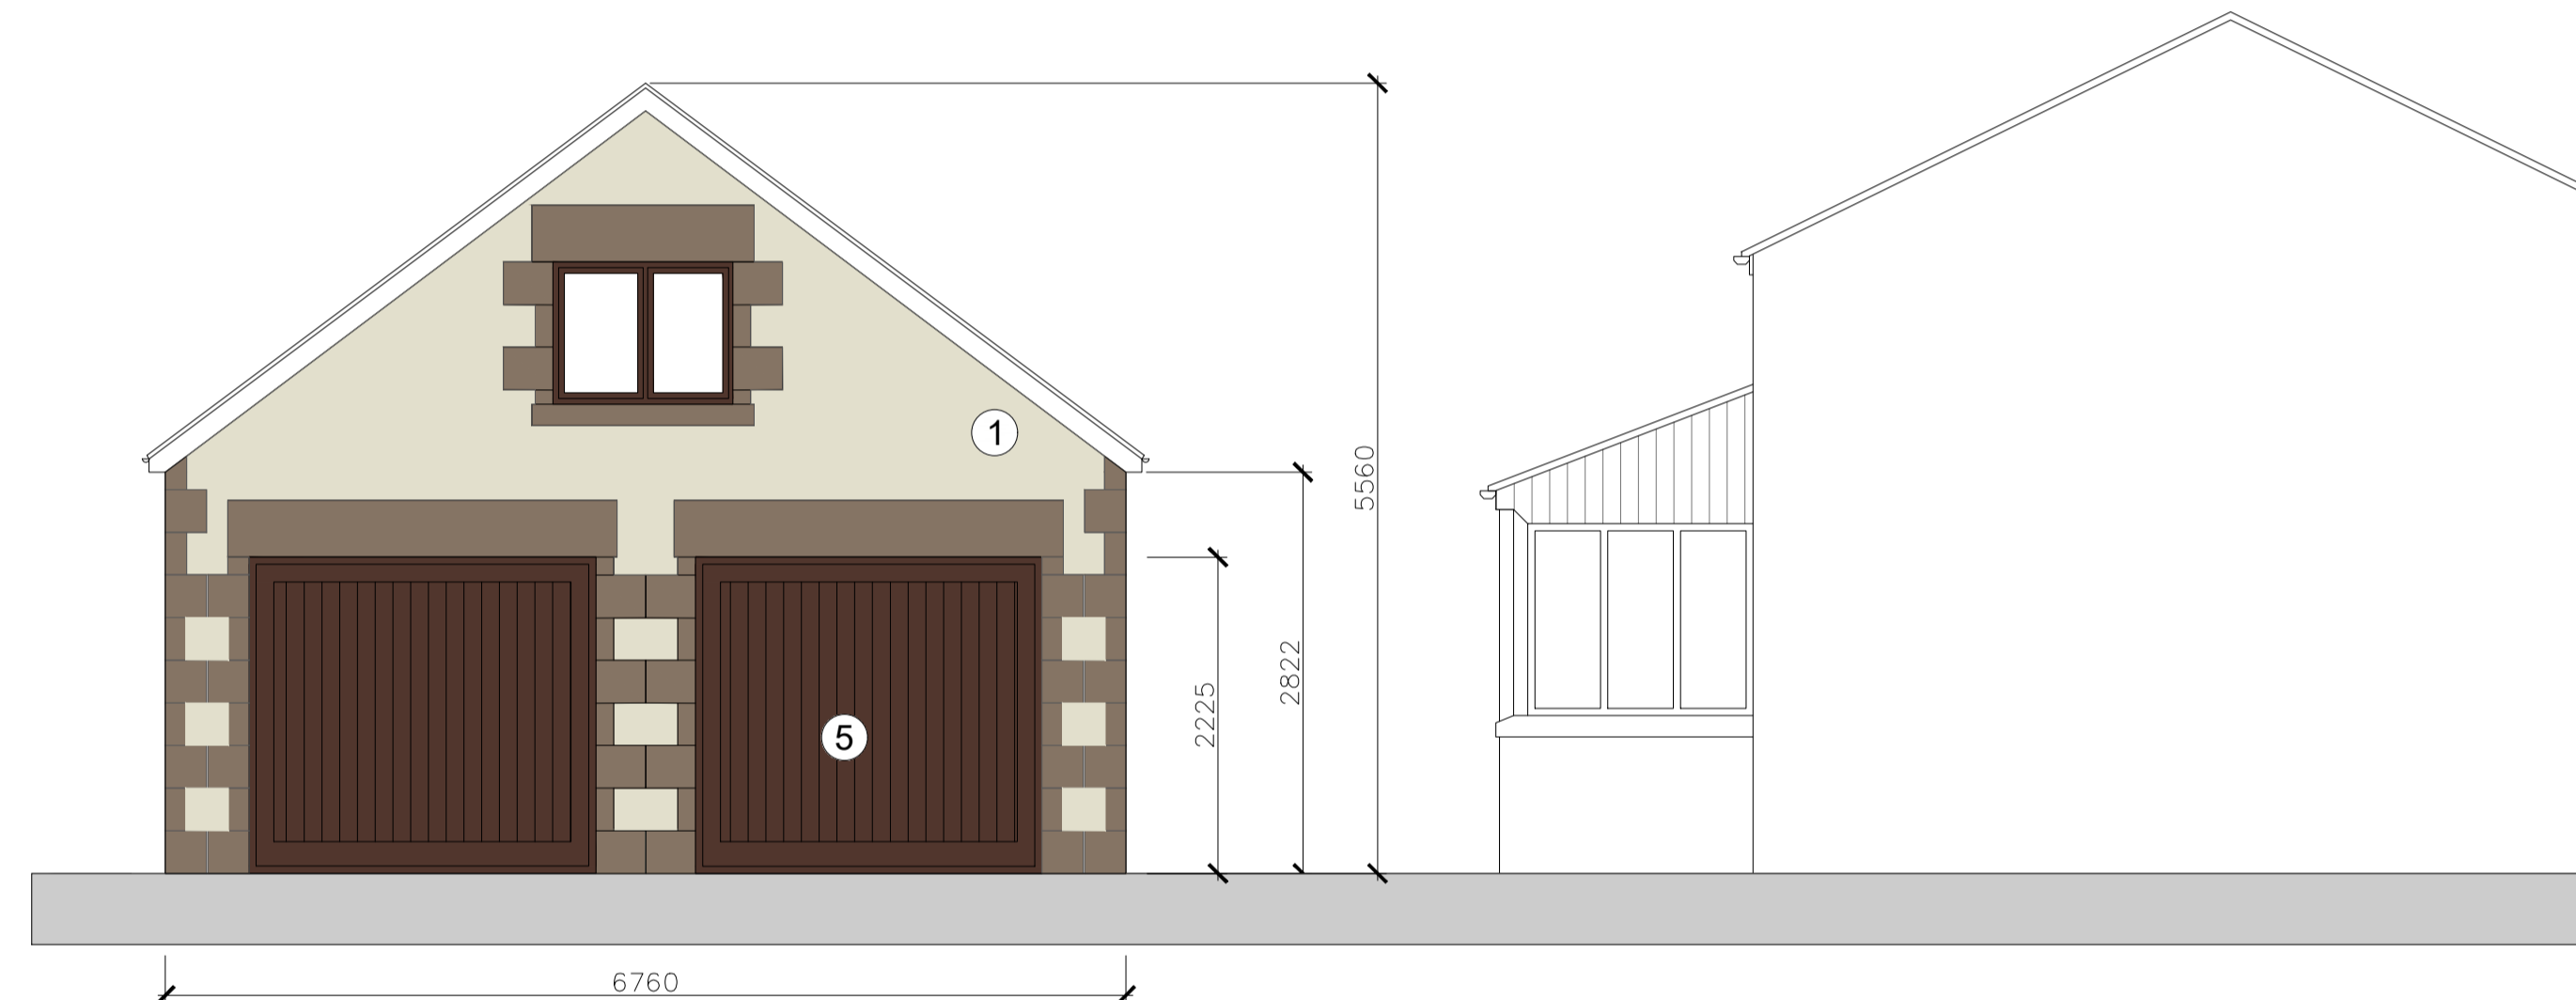

3 Proposed South Elevation  
Scale 1 : 50

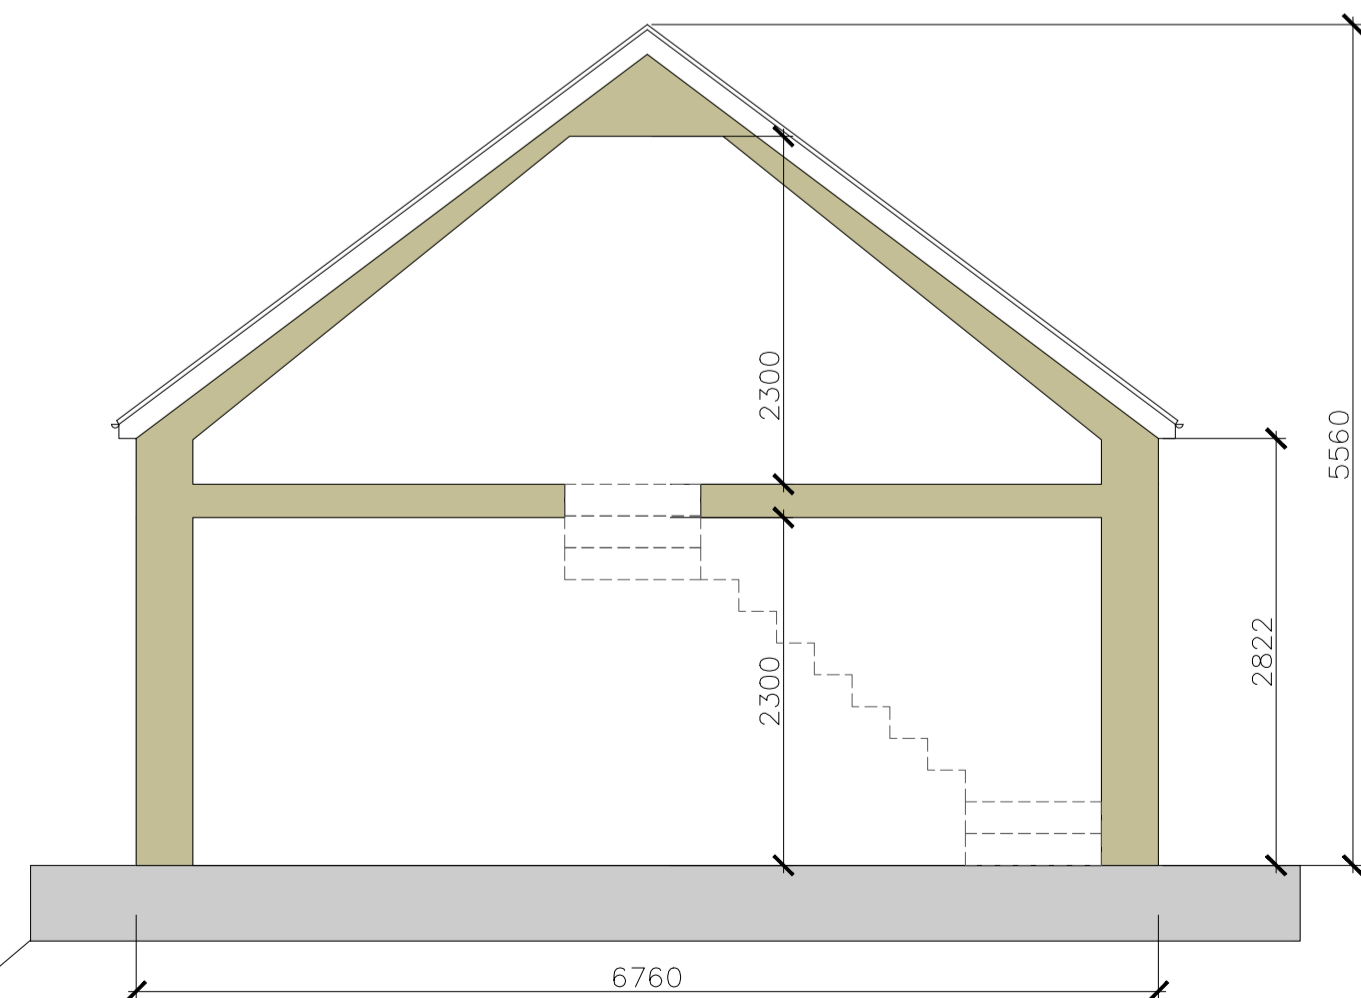


4 Proposed Cross Section  
Scale 1 : 50

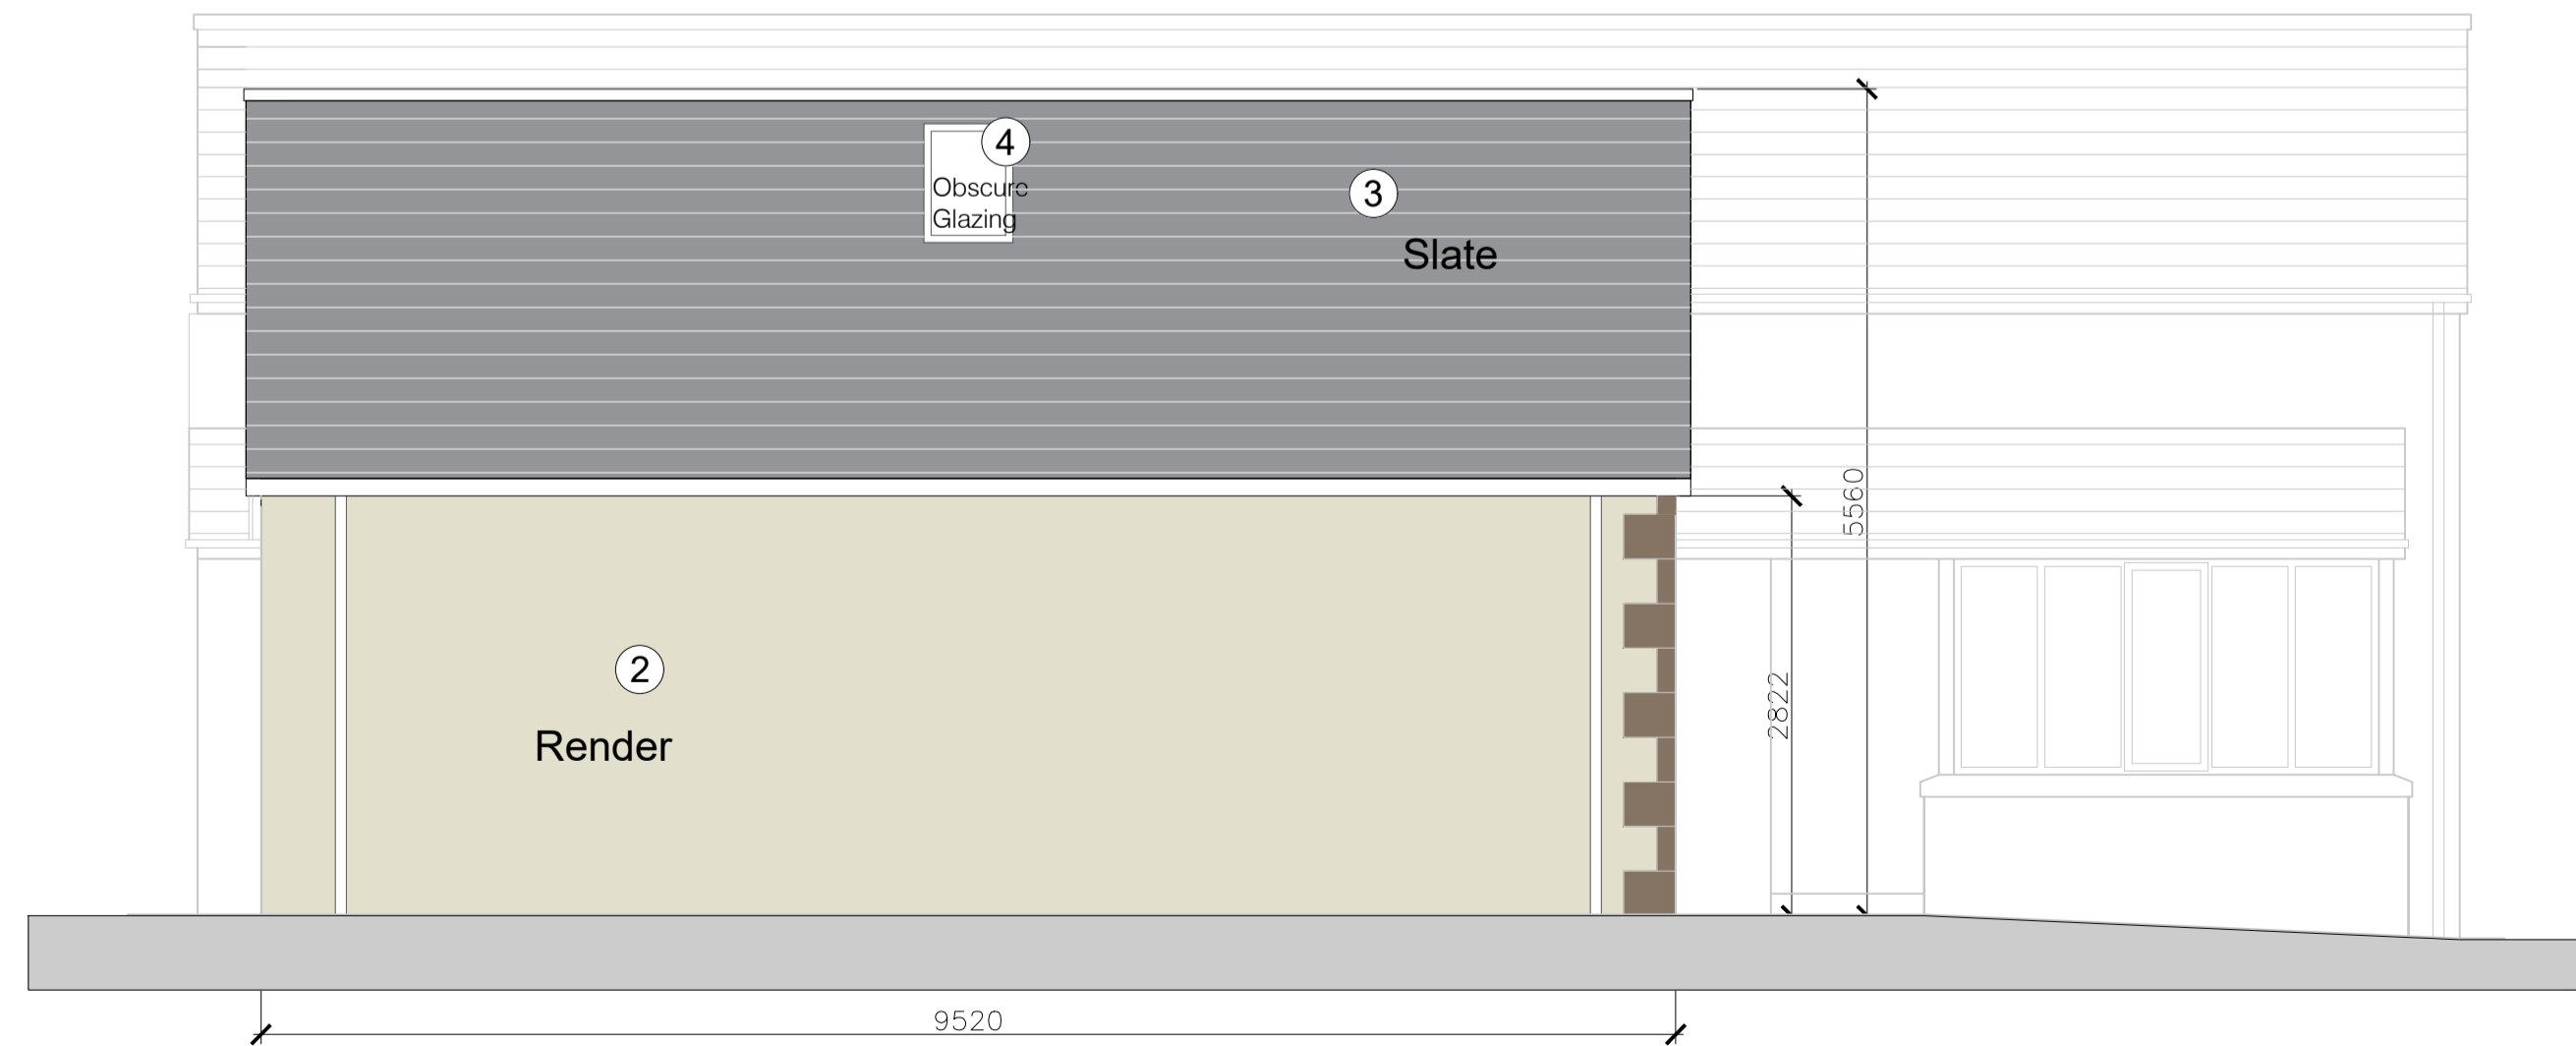

5 Proposed West Elevation  
Scale 1 : 50

**Material Key**

- 1 | Stonework
- 2 | Render
- 3 | Slate
- 4 | PPC Obscure Roof Lights
- 5 | Timber Garage Door

 

**MC AU** Modern City Architecture & Urbanism  
 Avenue HQ  
 17 Mann Island  
 Liverpool  
 L3 1BP  
 t: 0161 974 7203  
 e: info@mcau.co.uk  
 www.mcau.co.uk

Client  
**Mr & Mrs Richardson**  
 Project  
**Riverside Barn, Longridge**  
 Description  
**Proposed Elevations and Sections**

Status	Scale	Drawn By
Sketch	1:50@A1	LM
Job Number	Date	
SP178-MCAU	May 25	
Drawing Number	Revision	
P.05-XX-003	SK02	