


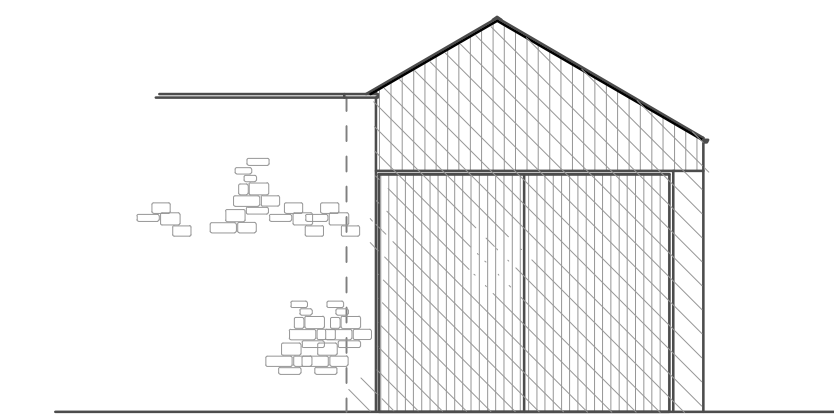
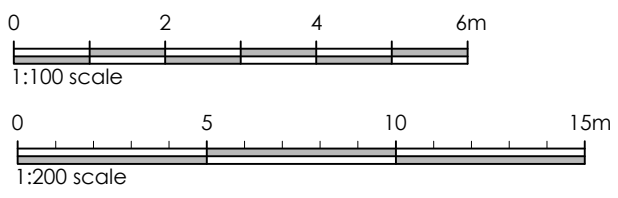
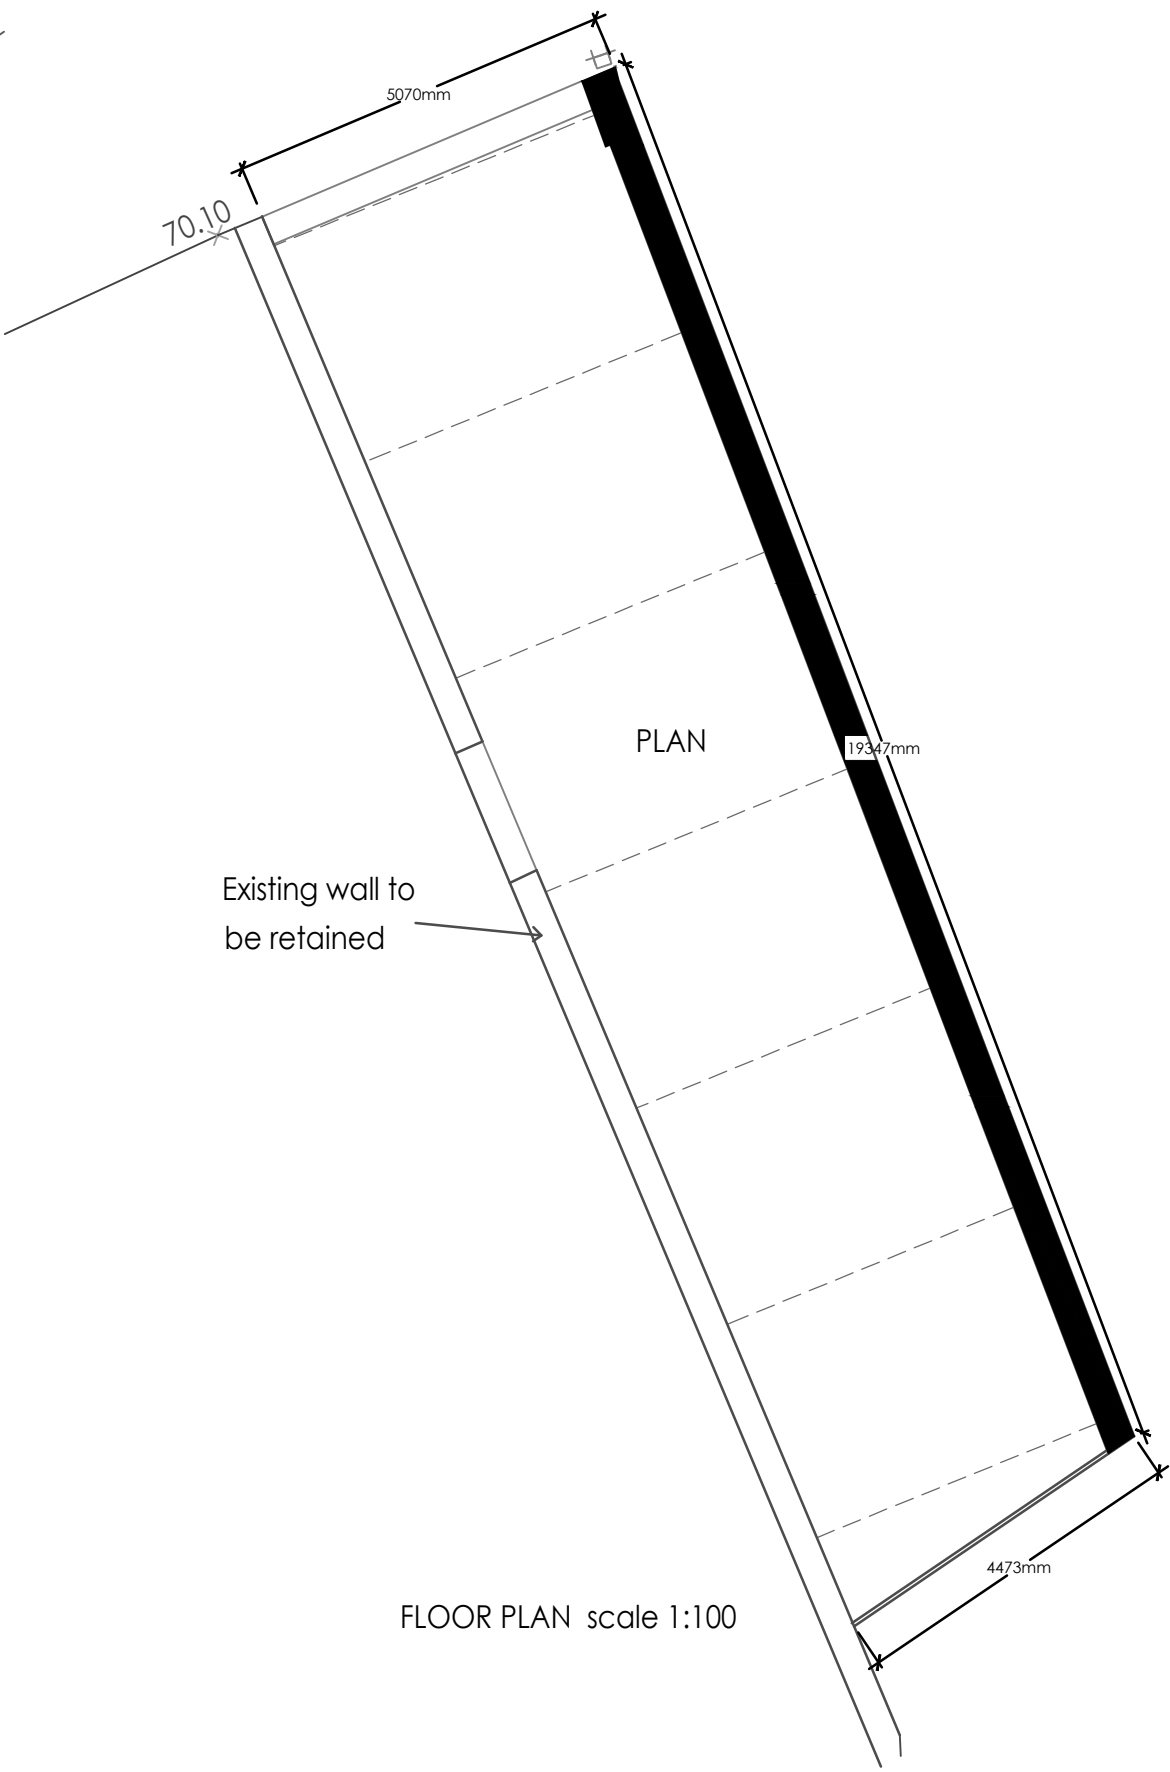


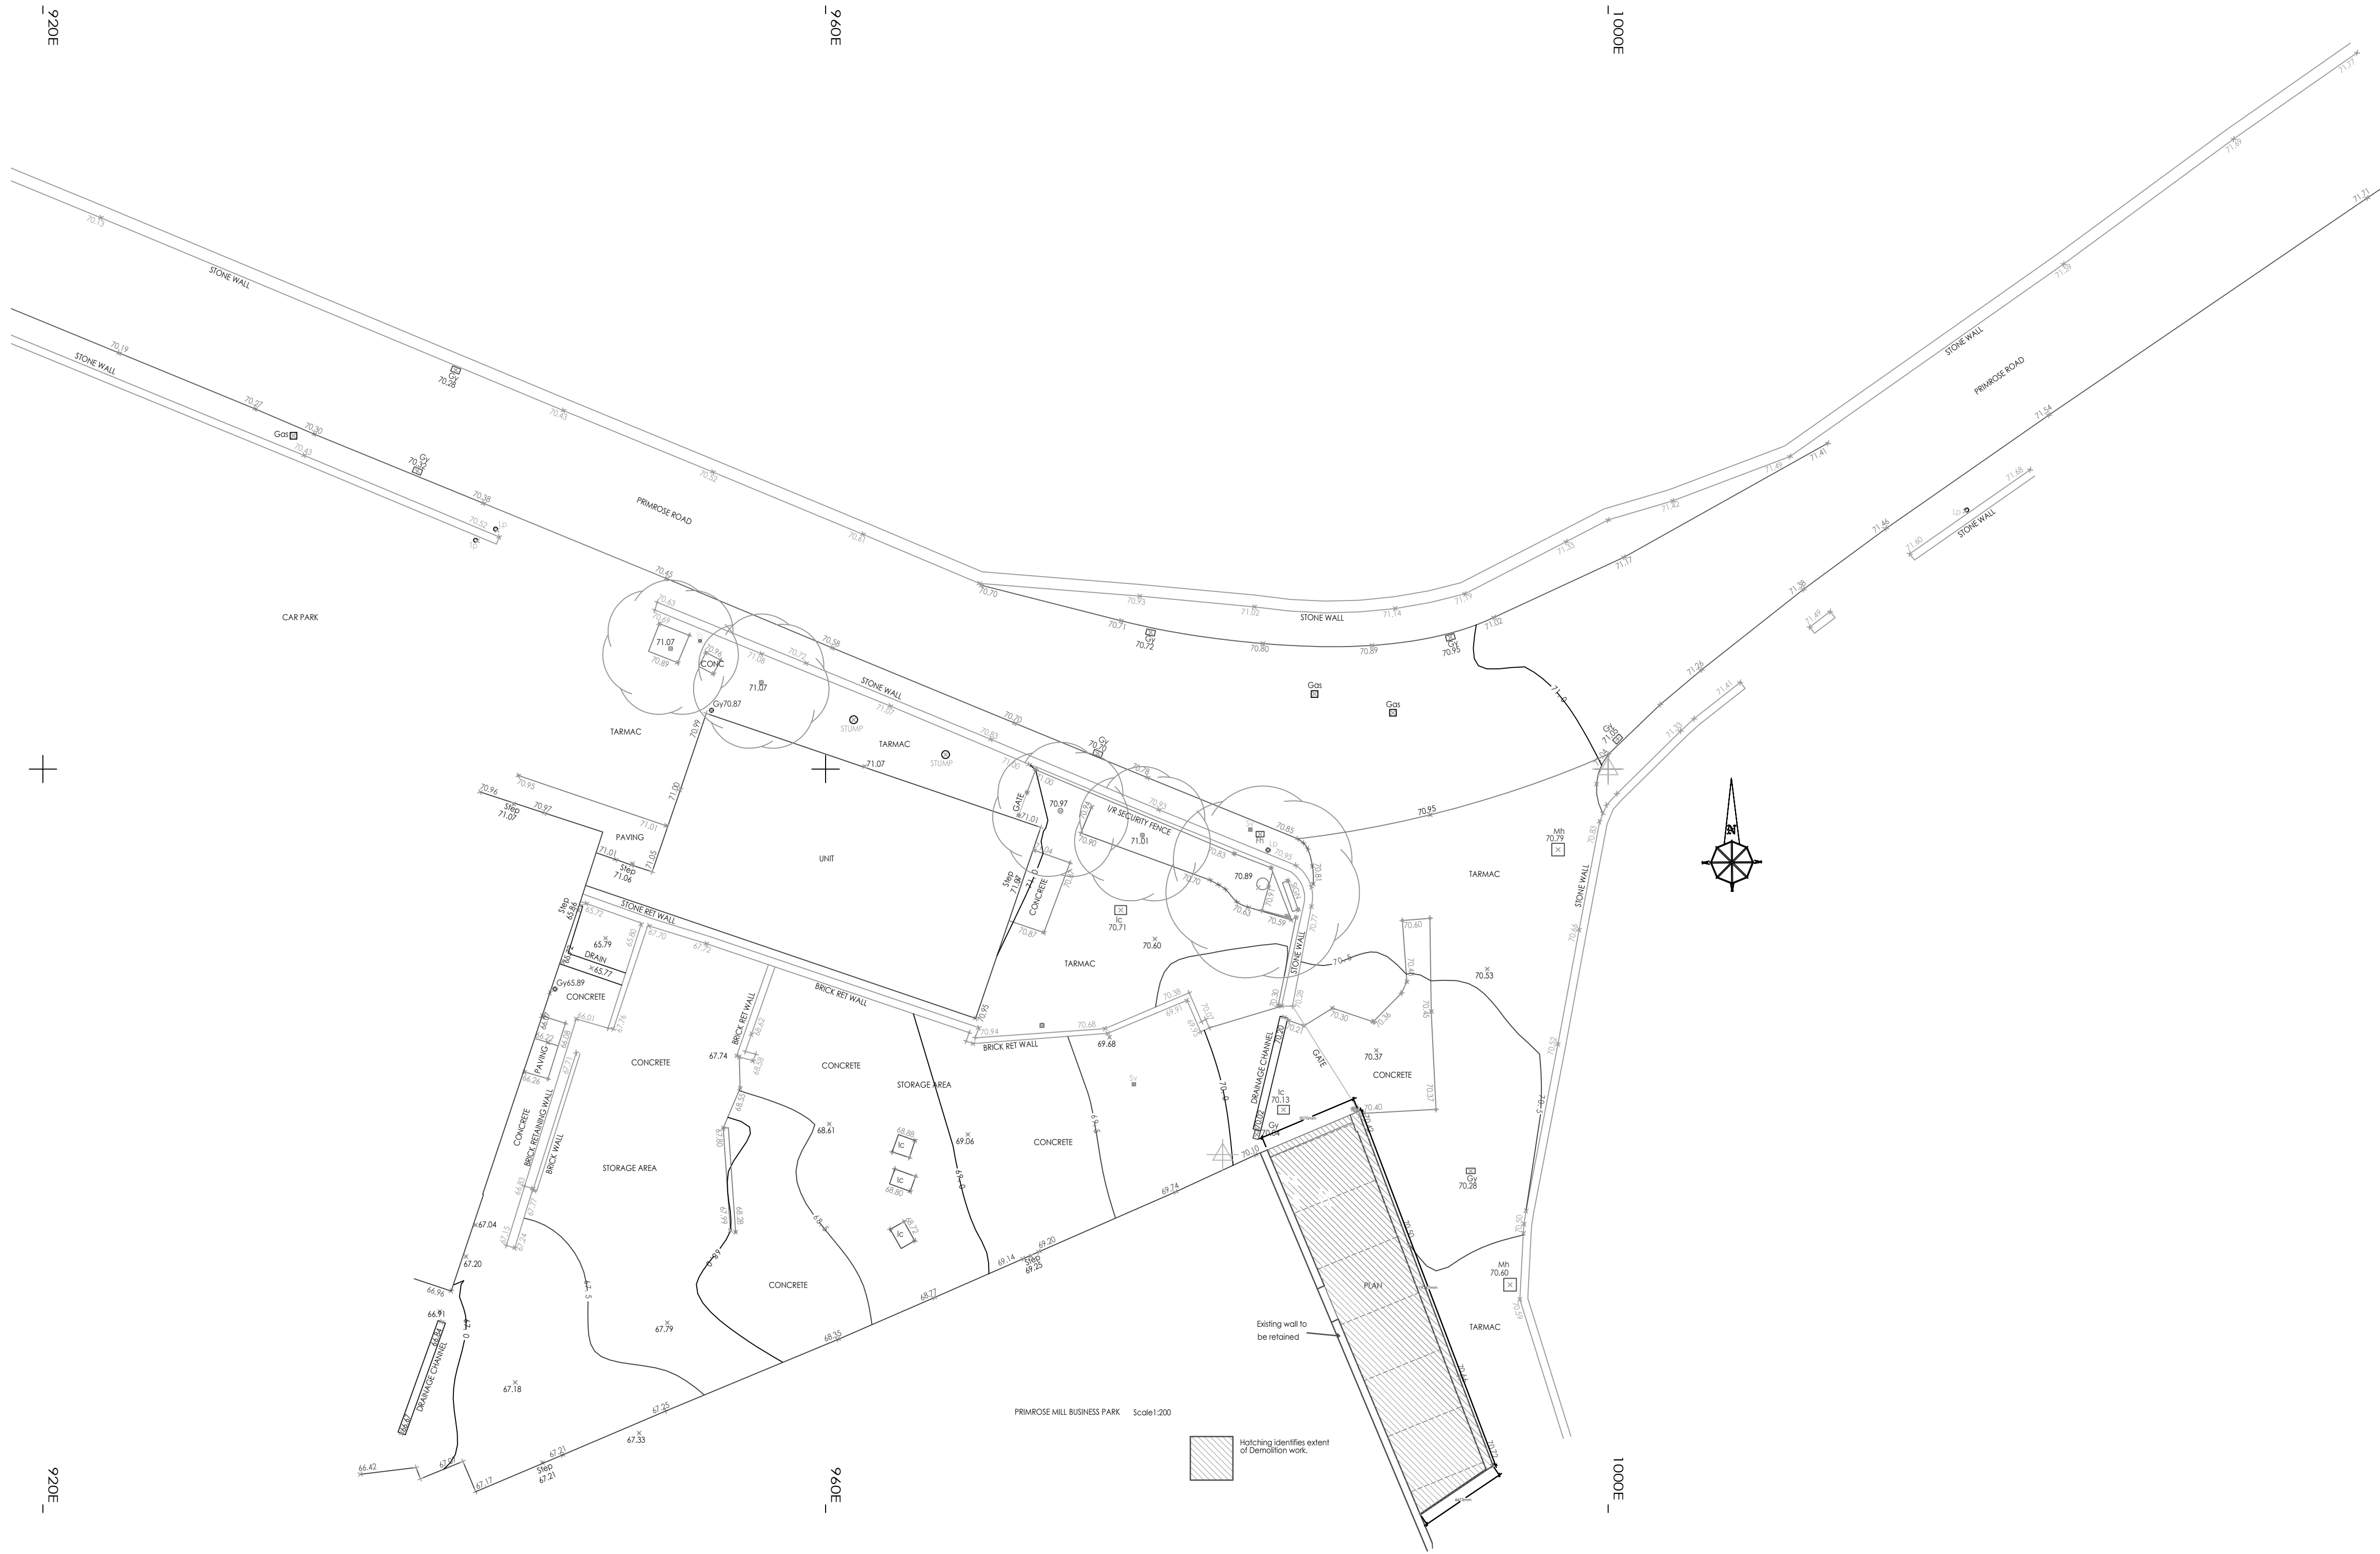

SOUTH EAST ELEVATION Scale 1:100

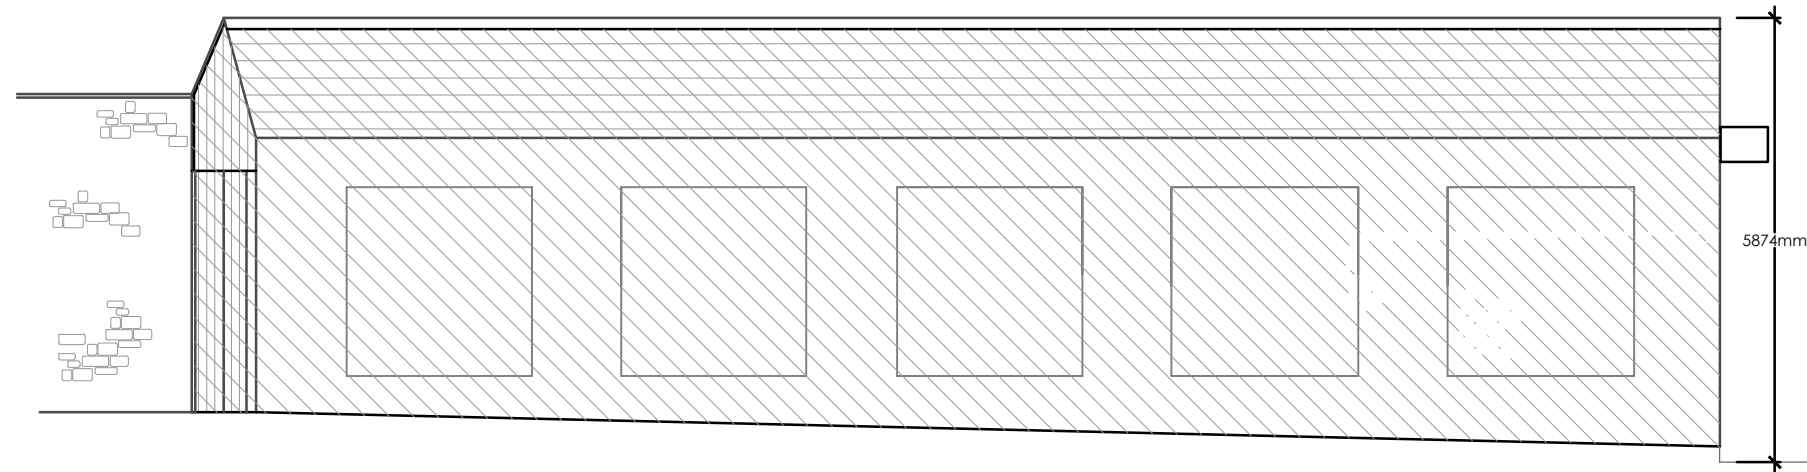

NORTH EAST ELEVATION

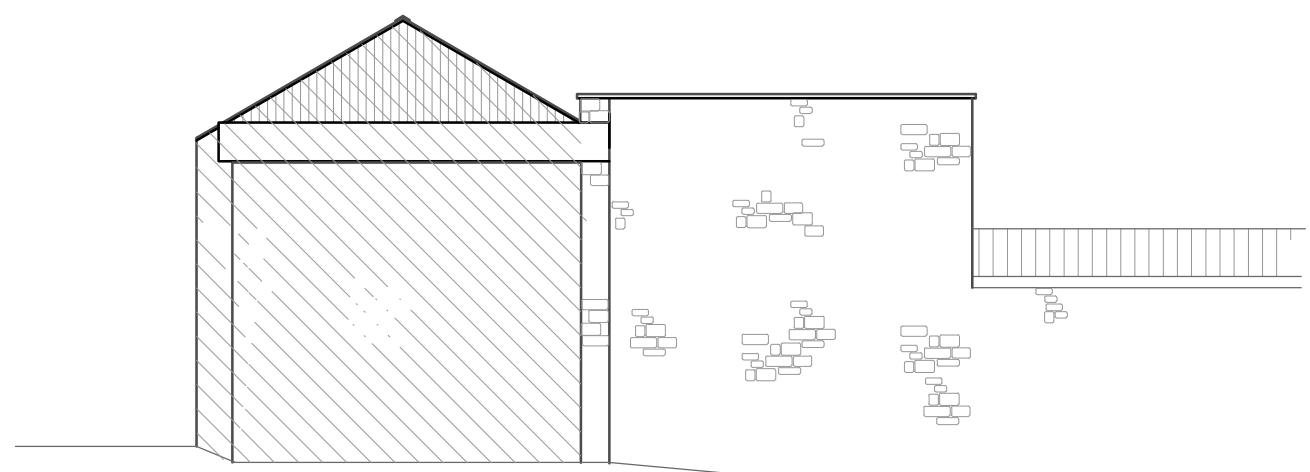

NORTH WEST ELEVATION

Client: Seawood Investments Ltd		
Job Title: Proposed Partial Demolition of Building to Create Space for Delivery Vehicles Primrose Business Park Primrose Road Clitheroe		
Drawing Title: Existing Site and Floor Plan and Elevations		
Scale: 1:200/100@A1	Date: Oct 2025	Drawn: CHS/LKR