


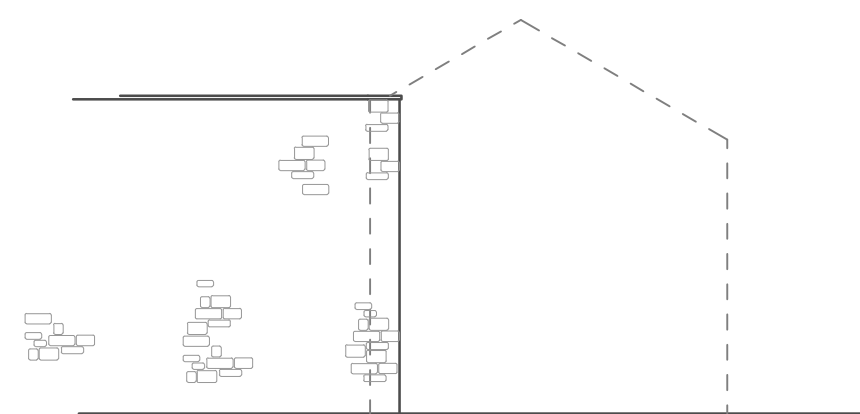
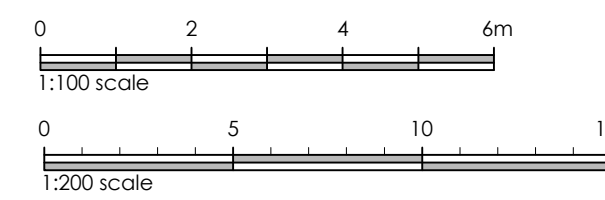
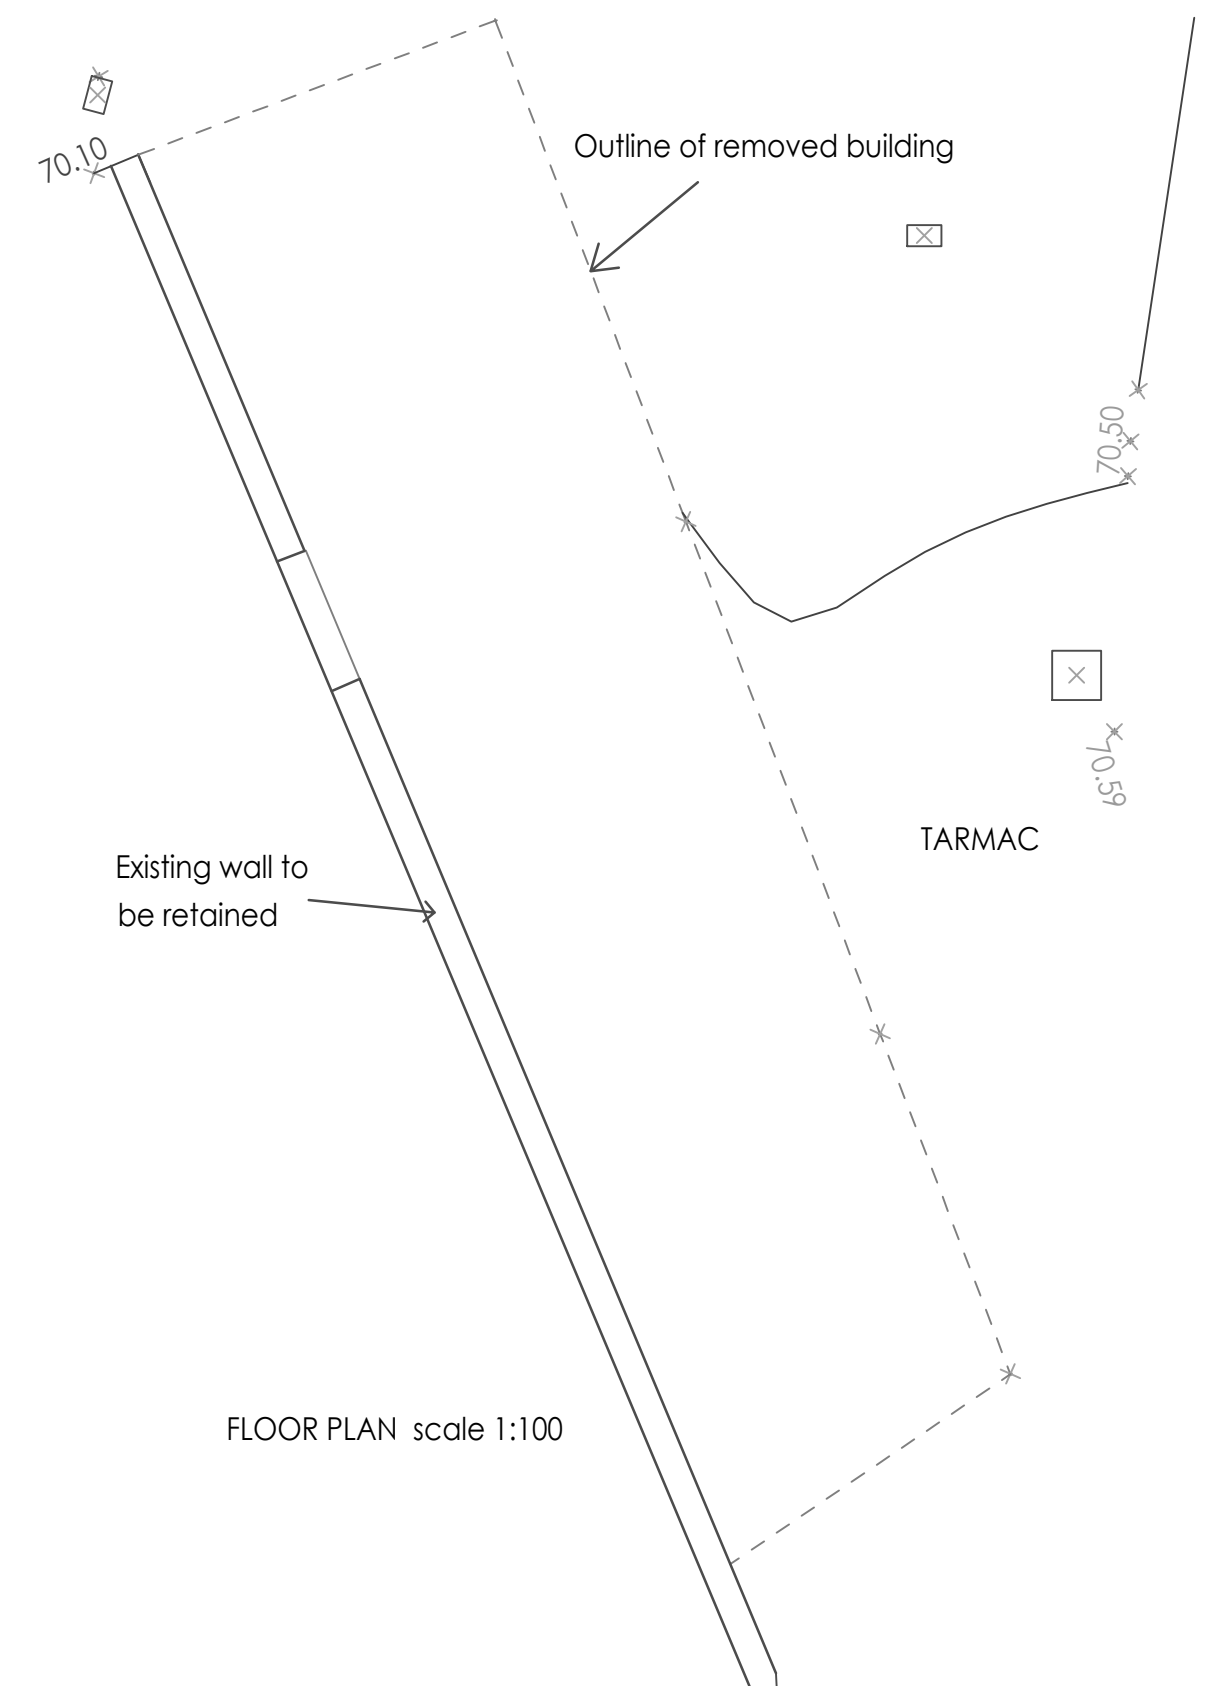


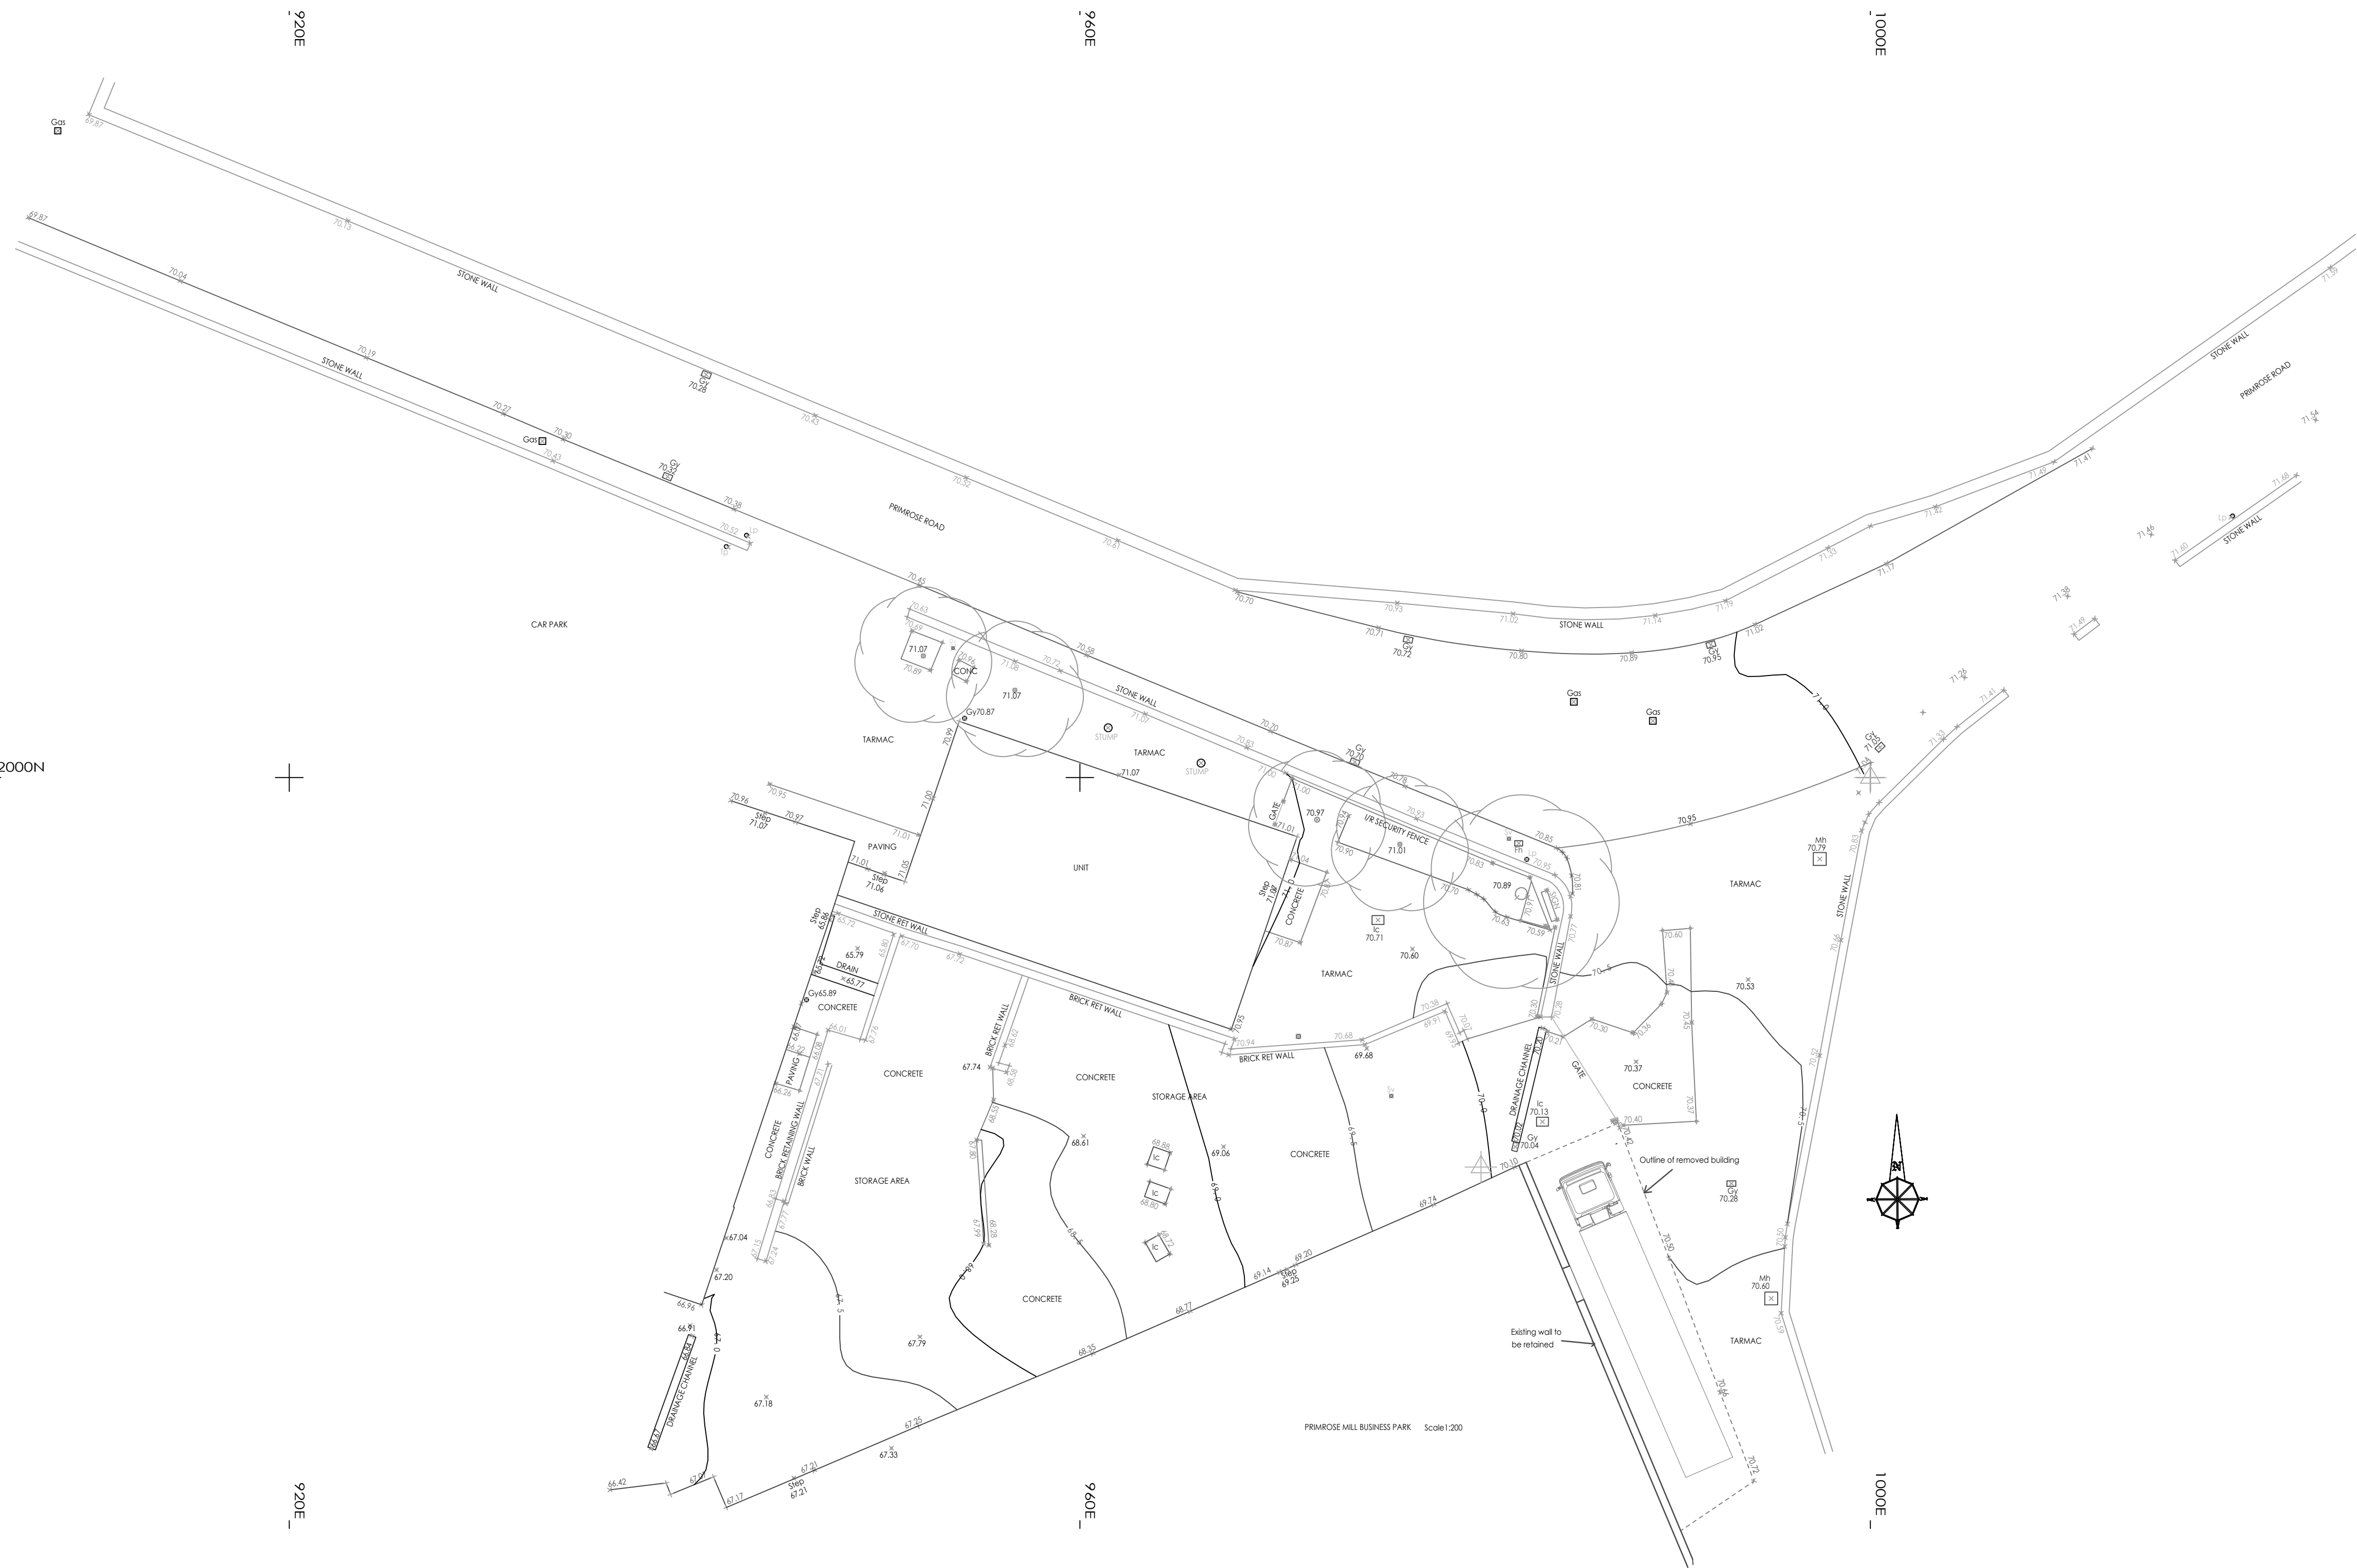


SOUTH EAST ELEVATION Scale 1:100

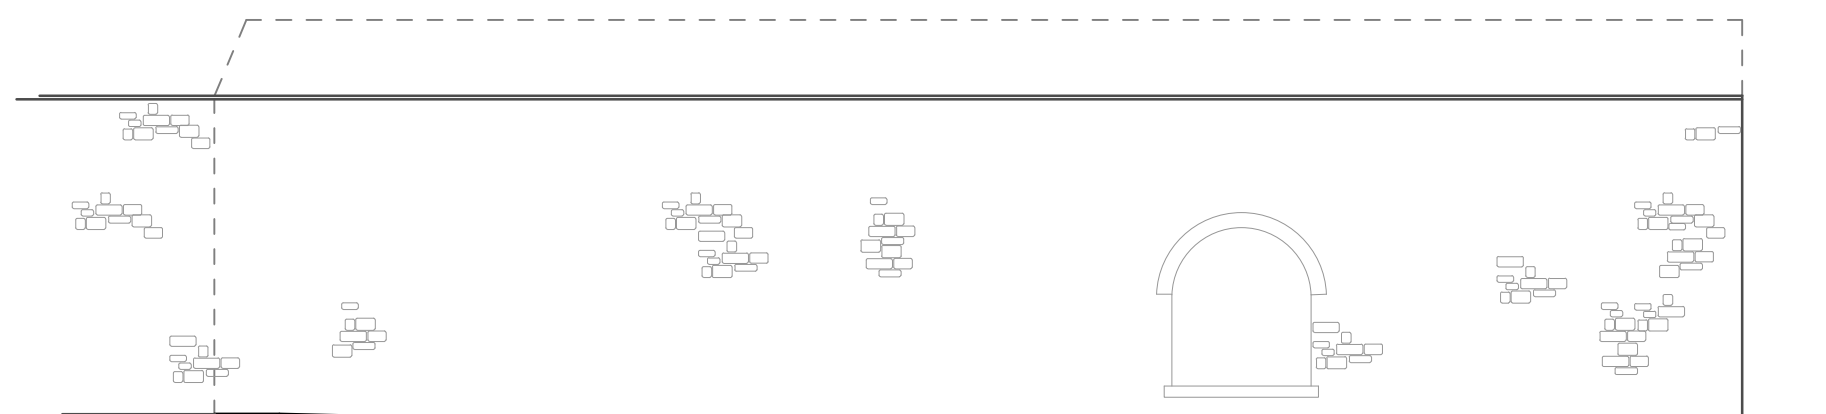

NORTH EAST ELEVATION

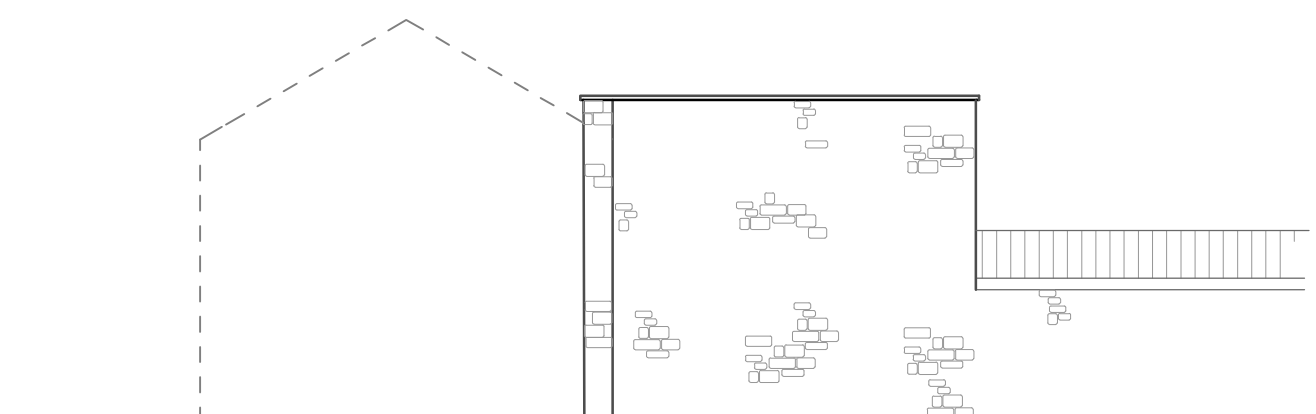

NORTH WEST ELEVATION

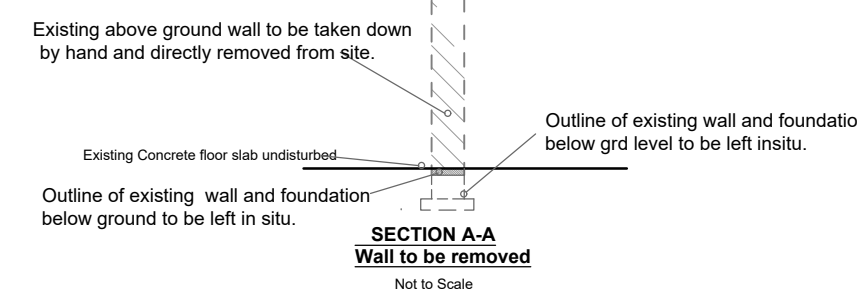

Client Seawood Investments Ltd		
Job Title Proposed Partial Demolition of a Building to Create Space for Delivery Vehicles Primrose Business Park Primrose Road Clitheroe		
Drawing Title Proposed Site and Floor Plan and Elevations		
Scale 1:200/100@A1	Date Oct 2025	Drawn CHS/LKR