



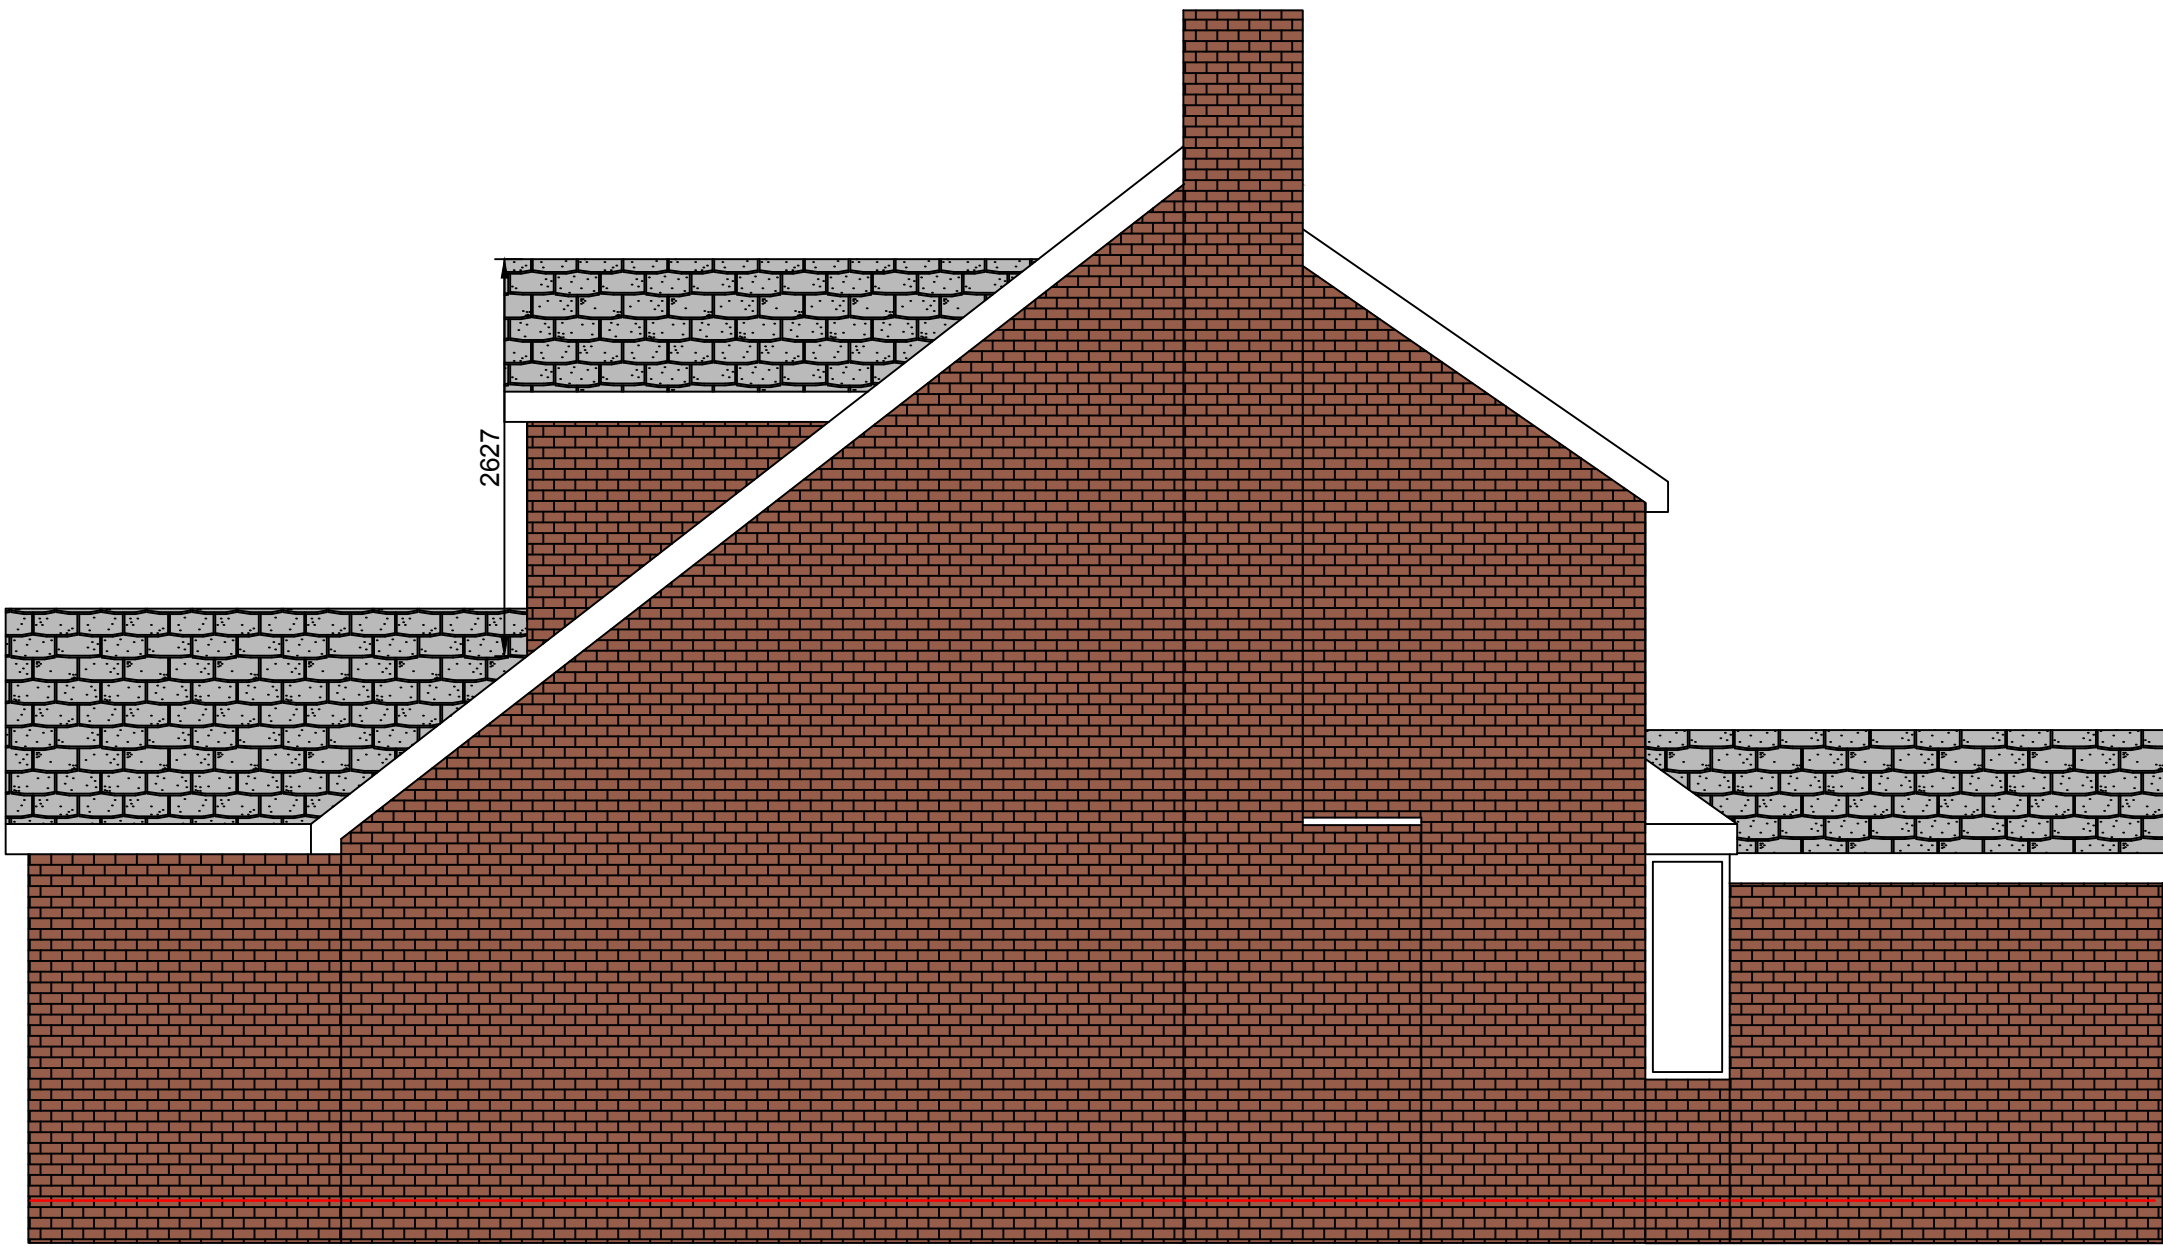


Proposed Side Elevation




Proposed Front Elevation

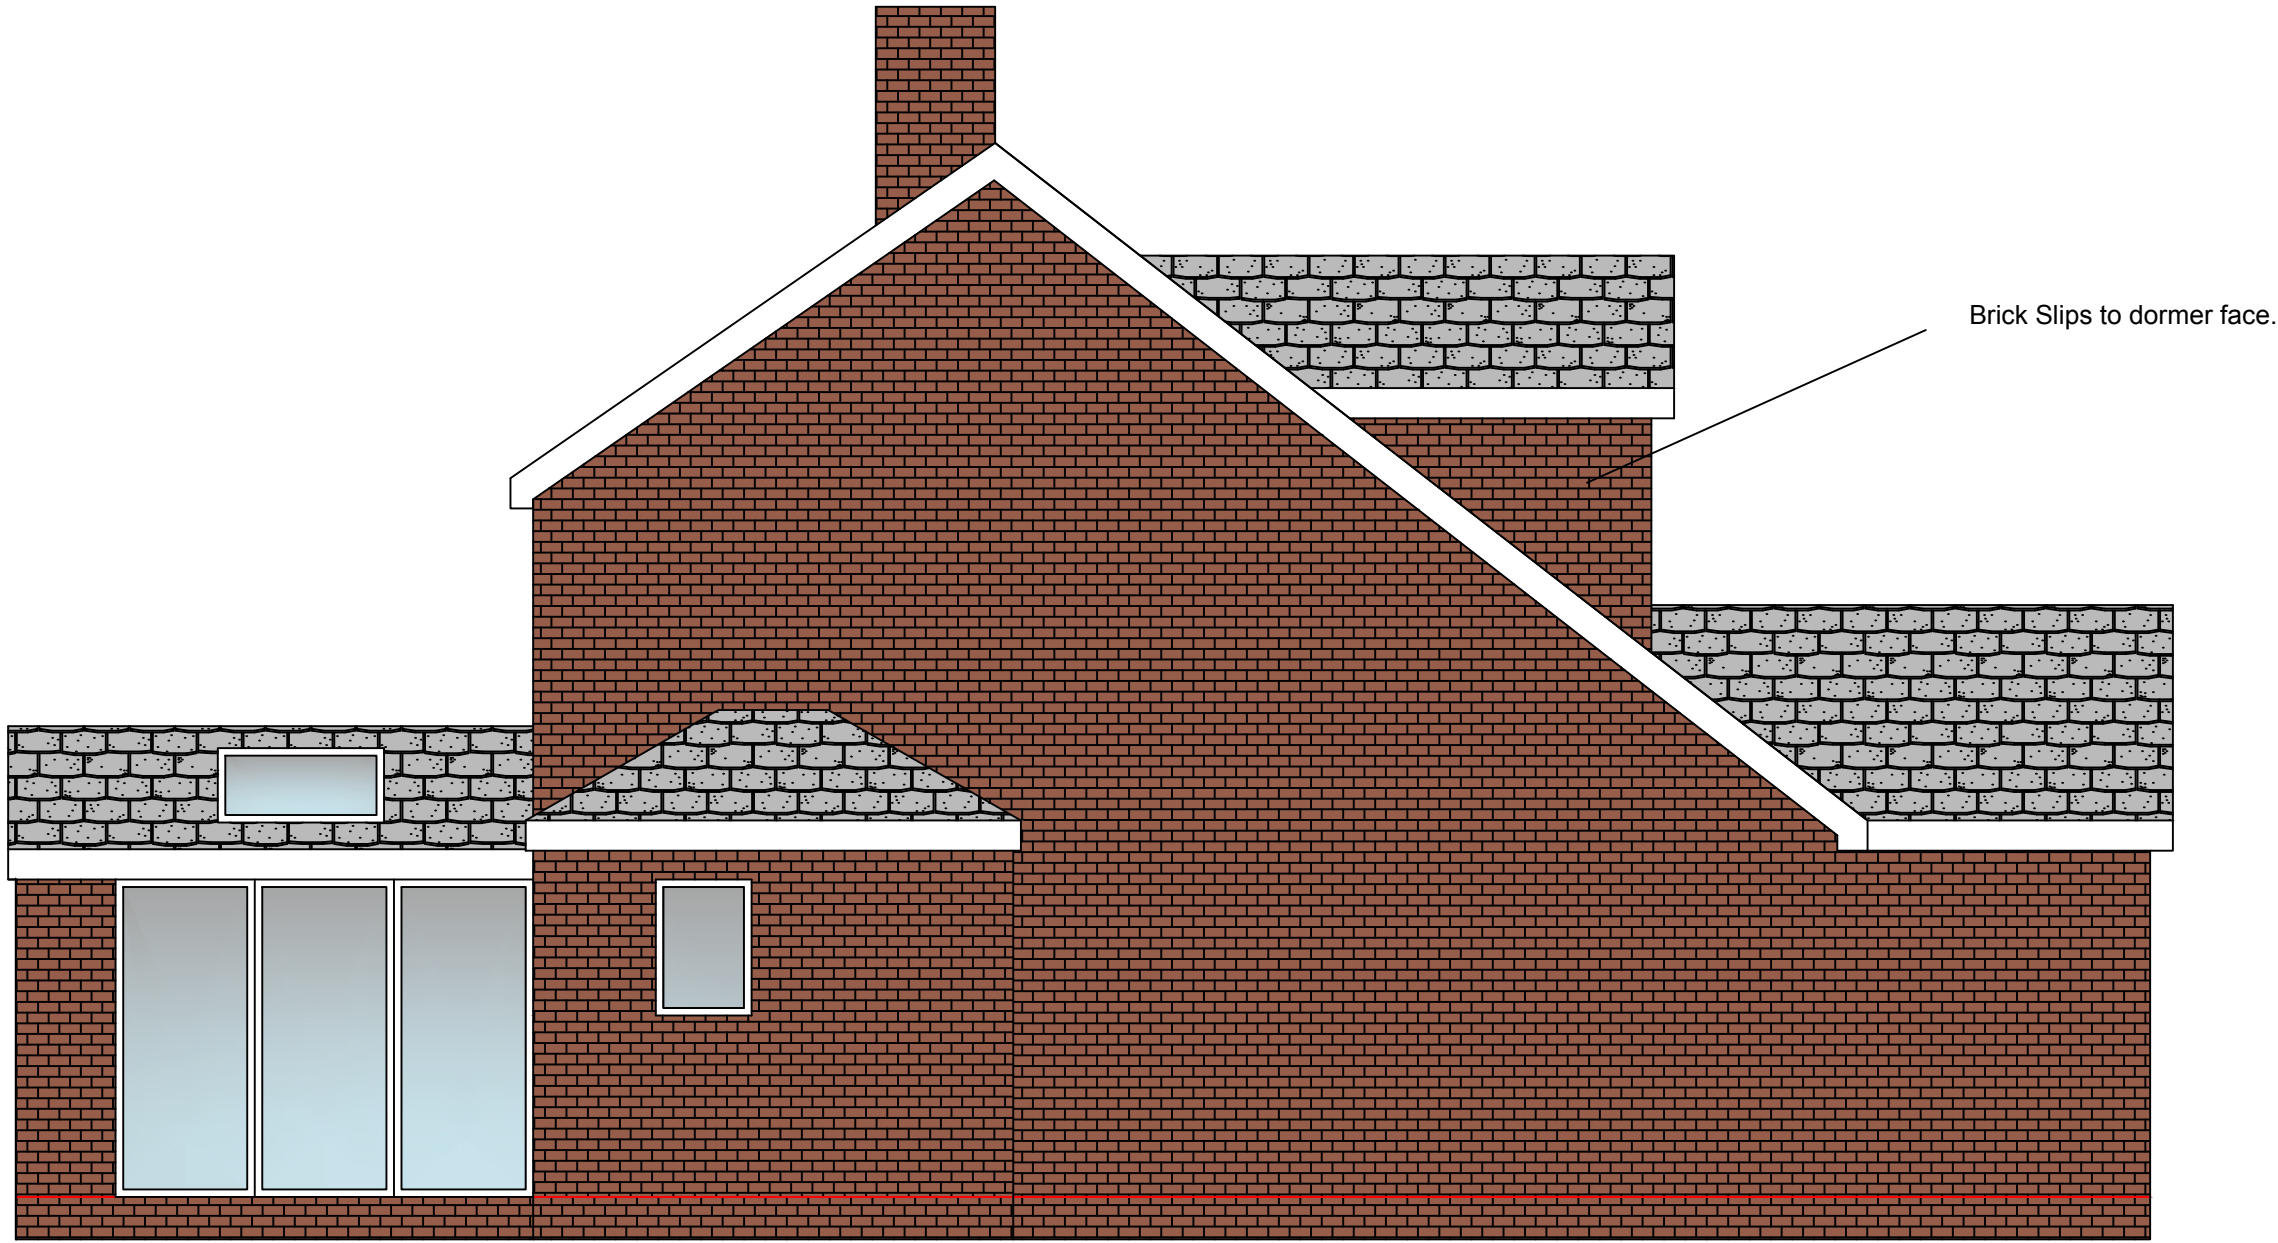


Proposed Side Elevation

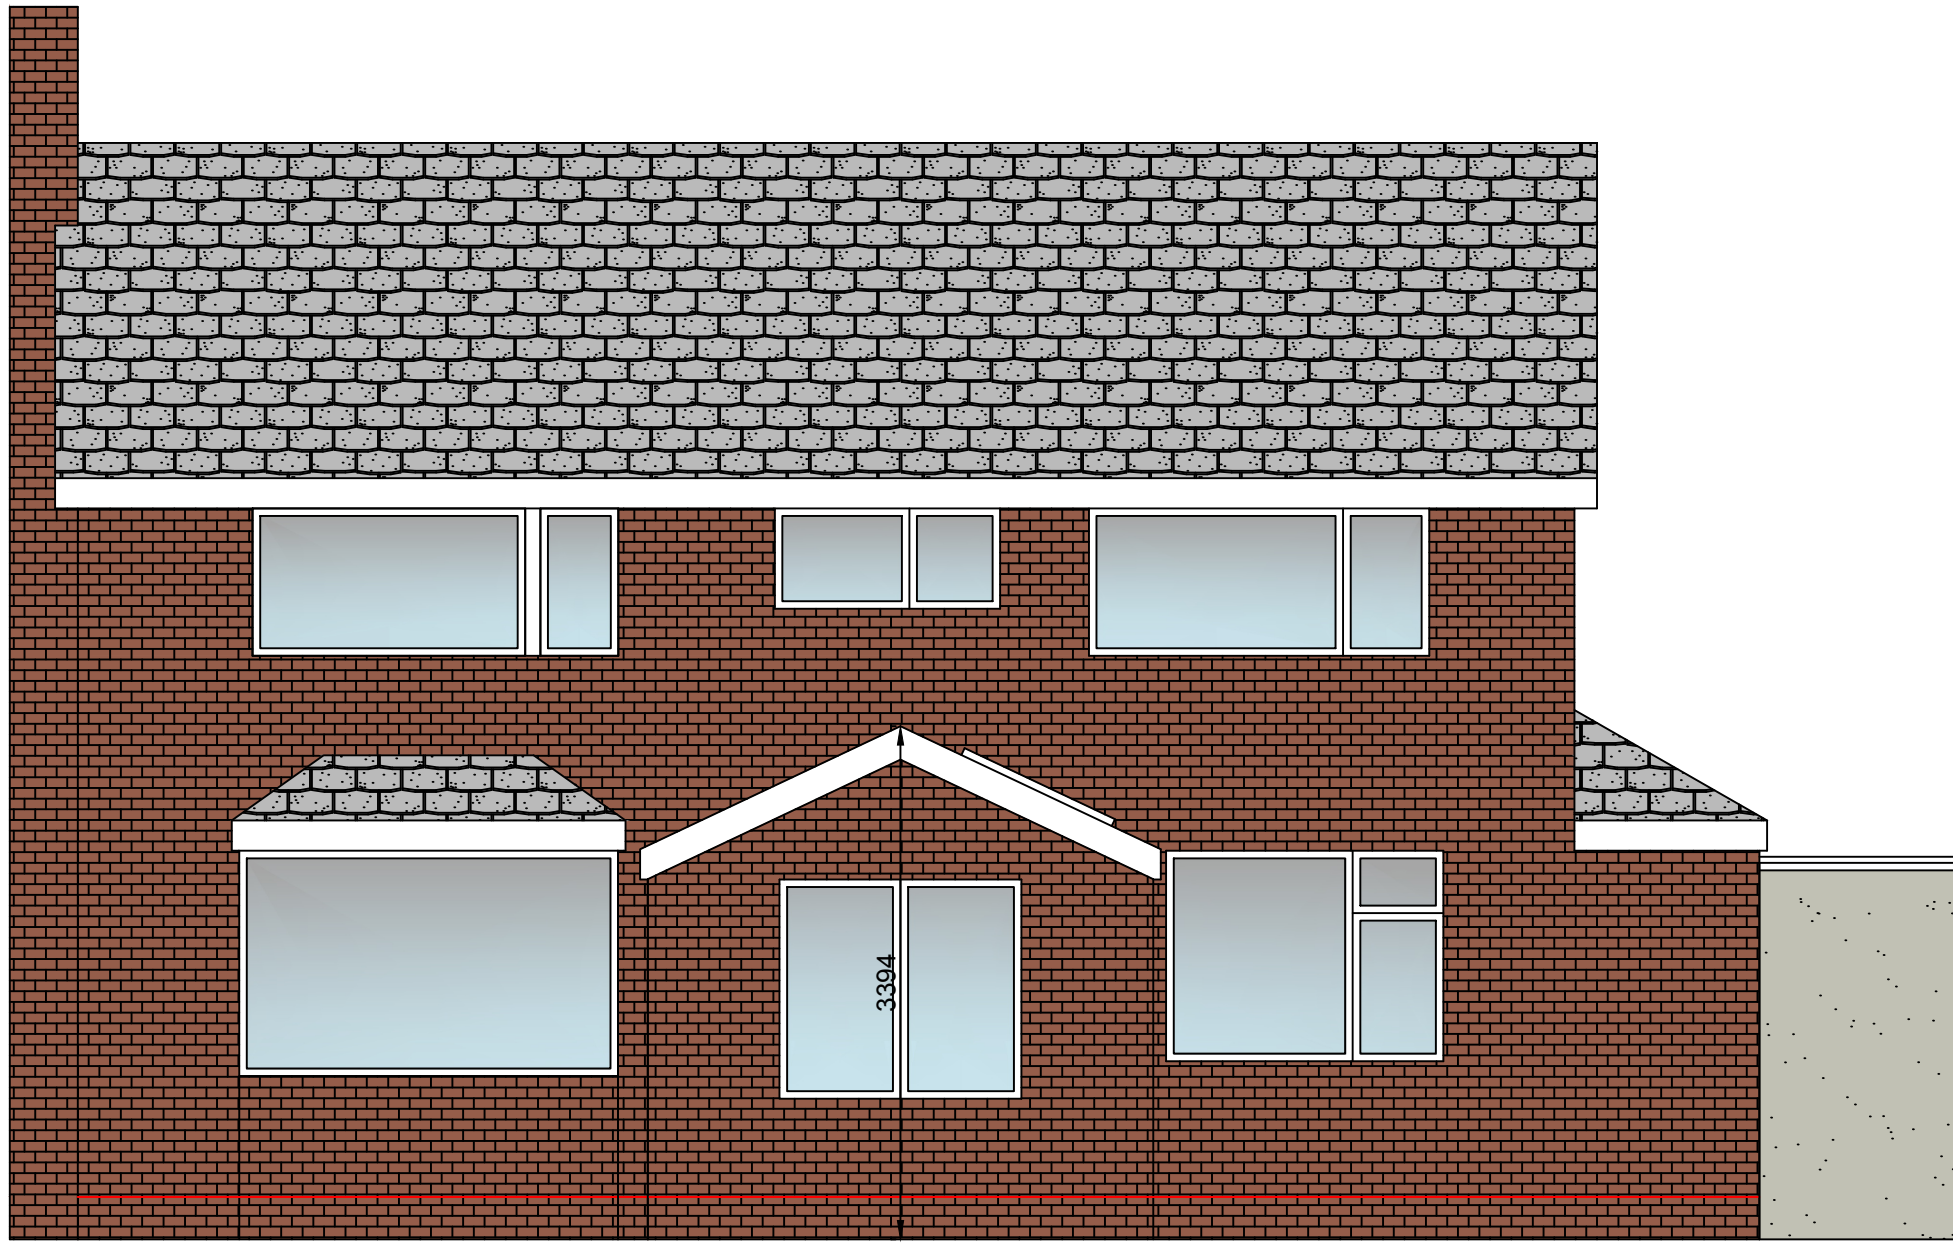


Proposed Rear Elevation

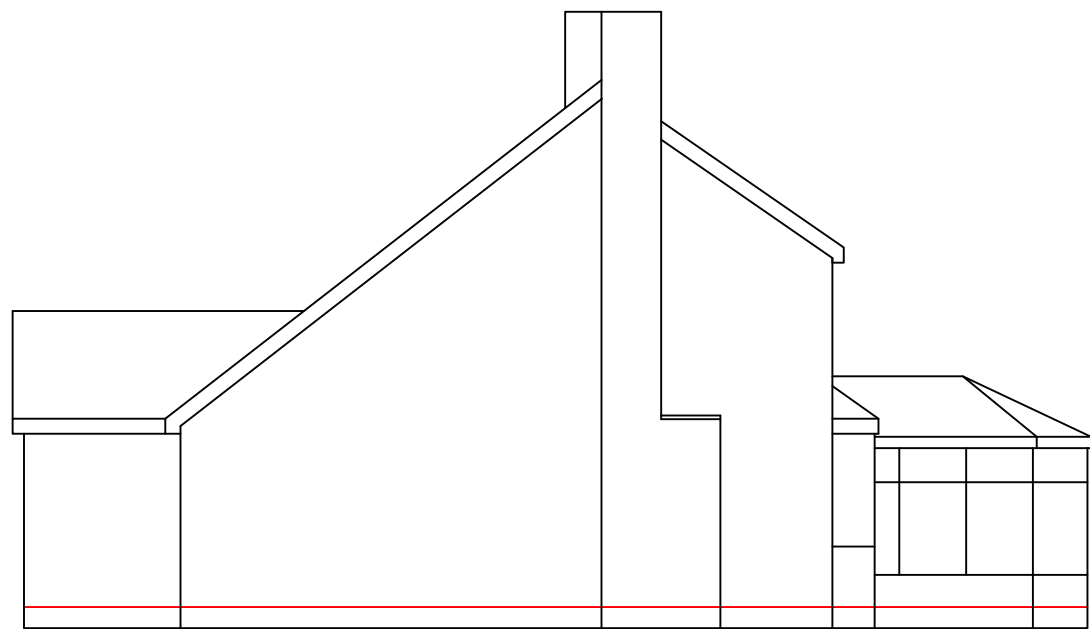


Existing Side Elevation

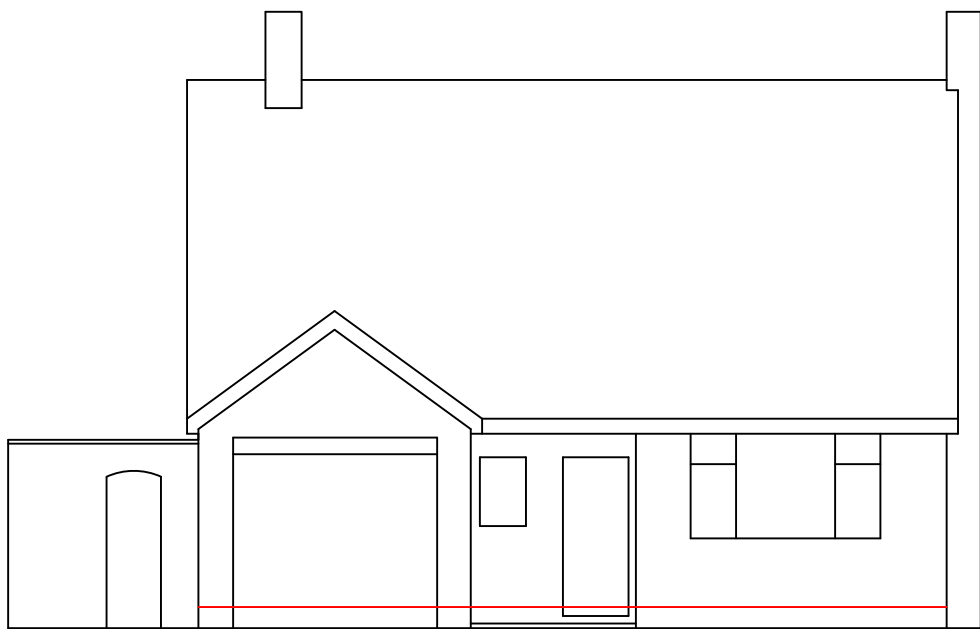

Existing Front Elevation

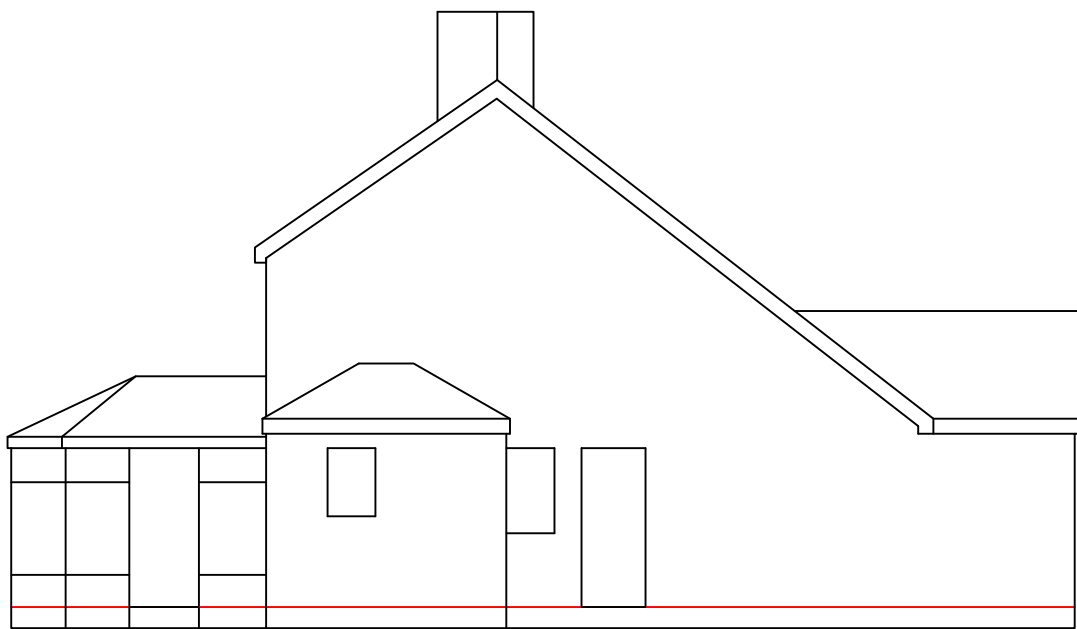

Existing Side Elevation

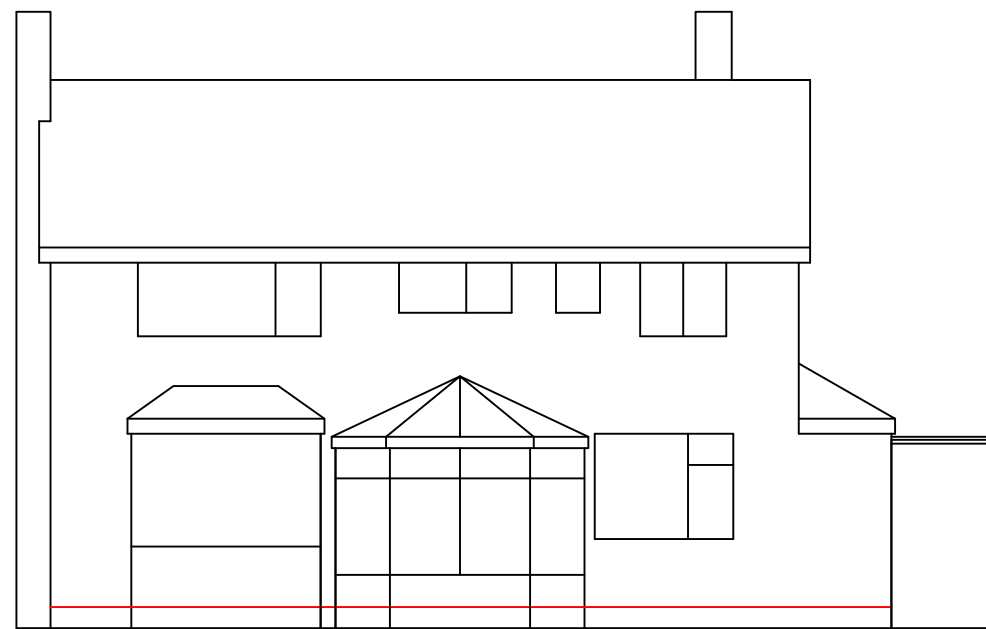

Existing Rear Elevation



Proposed alterations at :	
39 Ribchester Road Wilpshire BB1 9HU	
CLIENT:	Mr & Mrs Brown
DATE:	December 2024
SCALE:	1:50 & 1:100 @ A1
DWG No:	Elevations
L.A:	Amended 17/10/25
AMENDMENTS:	DATE:
ENTWISTLE DESIGN SERVICES	
7 Edgefield Astley Village Chorley PR7 1XH	Tel:01257 274976 E-Mail entwistledesign@aol.com