



North East Elevation
1:100 Scale

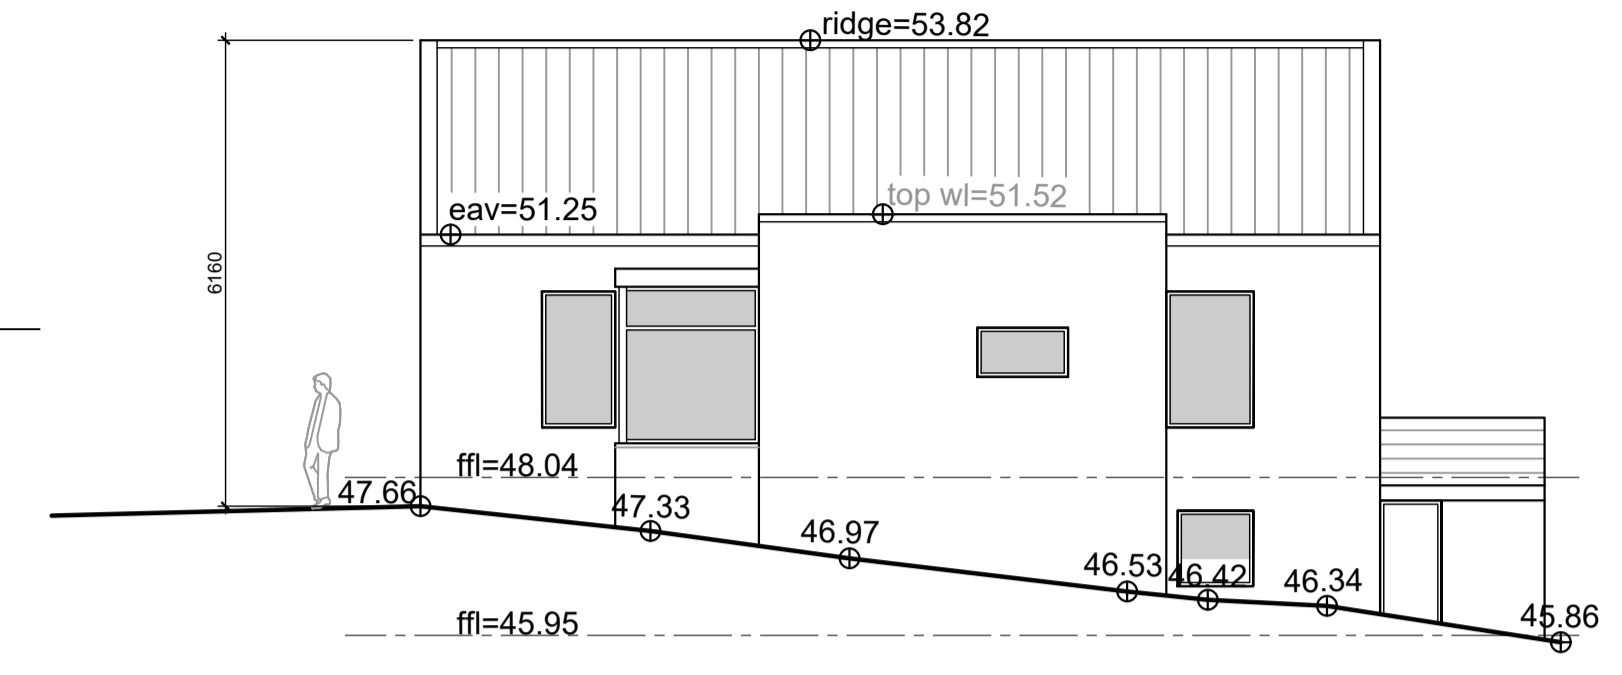


North West Elevation
1:100 Scale

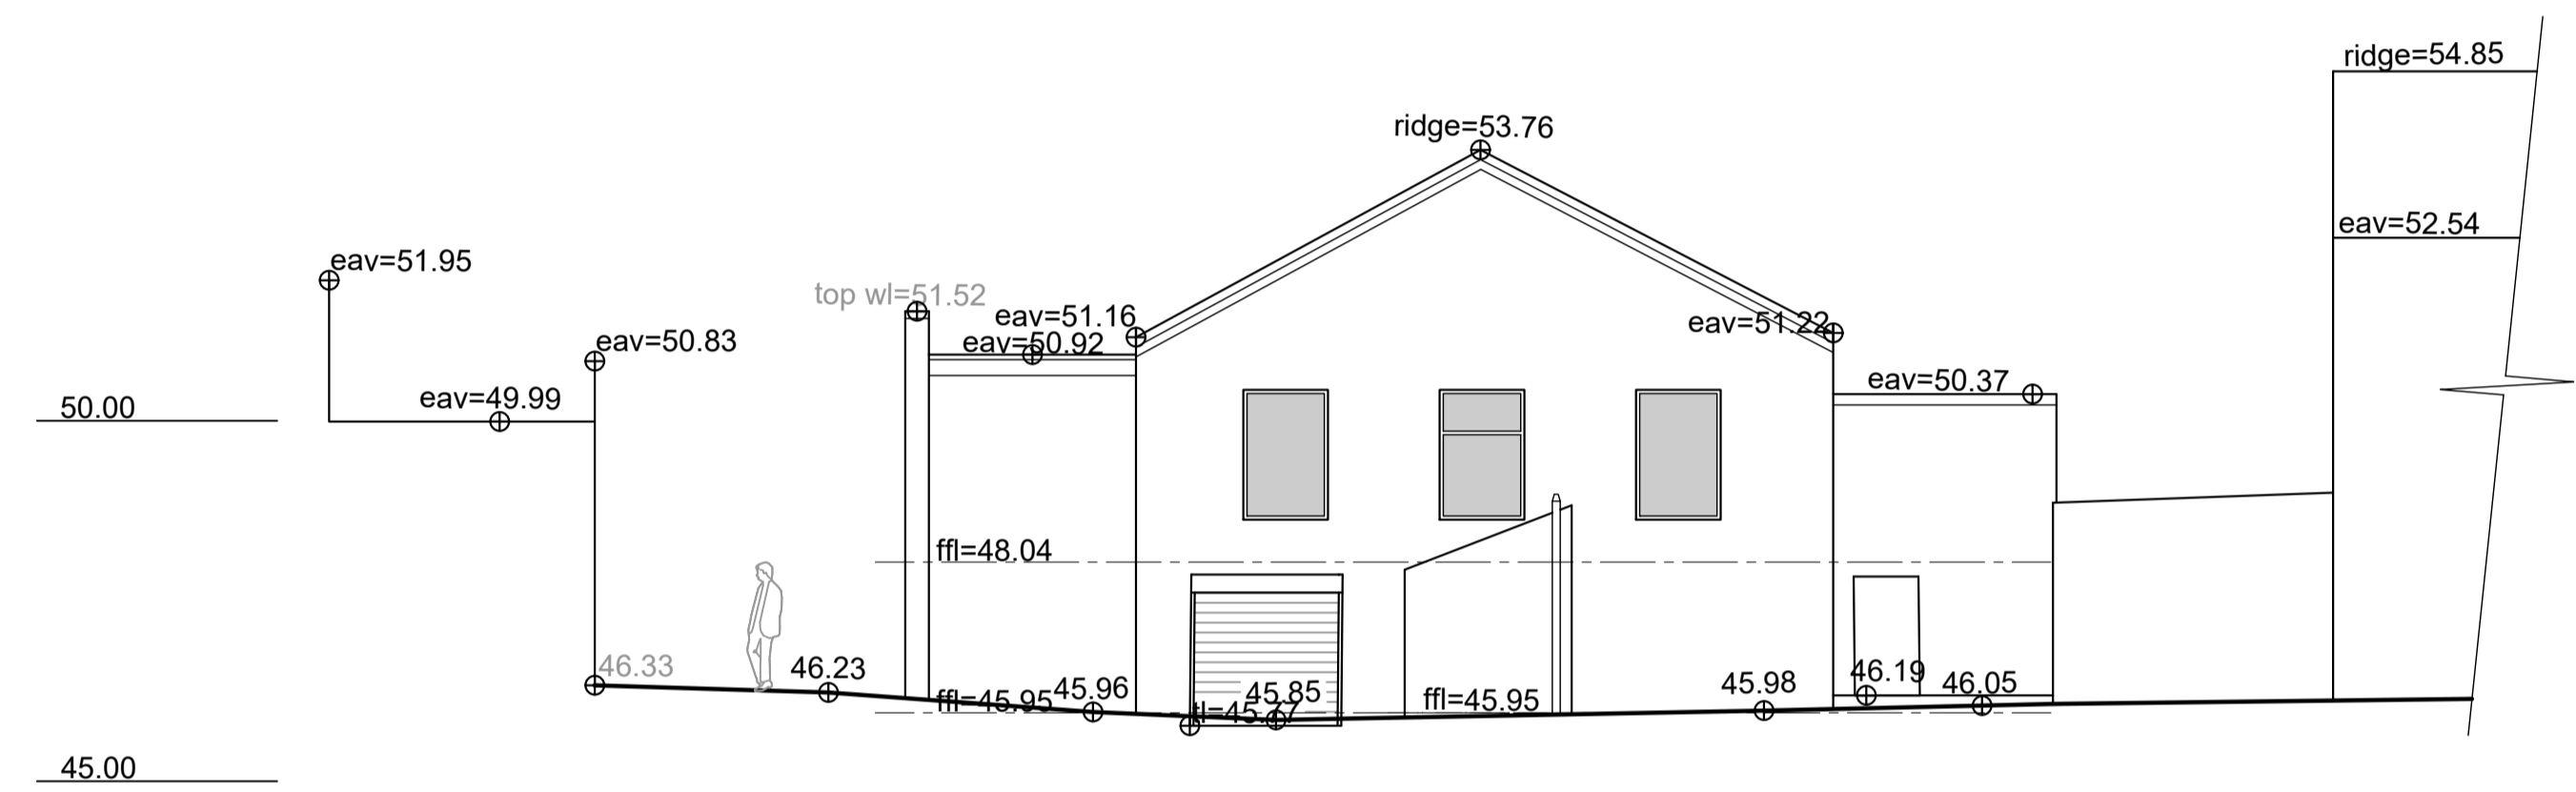


South West Elevation
1:100 Scale




South East Elevation
1:100 Scale

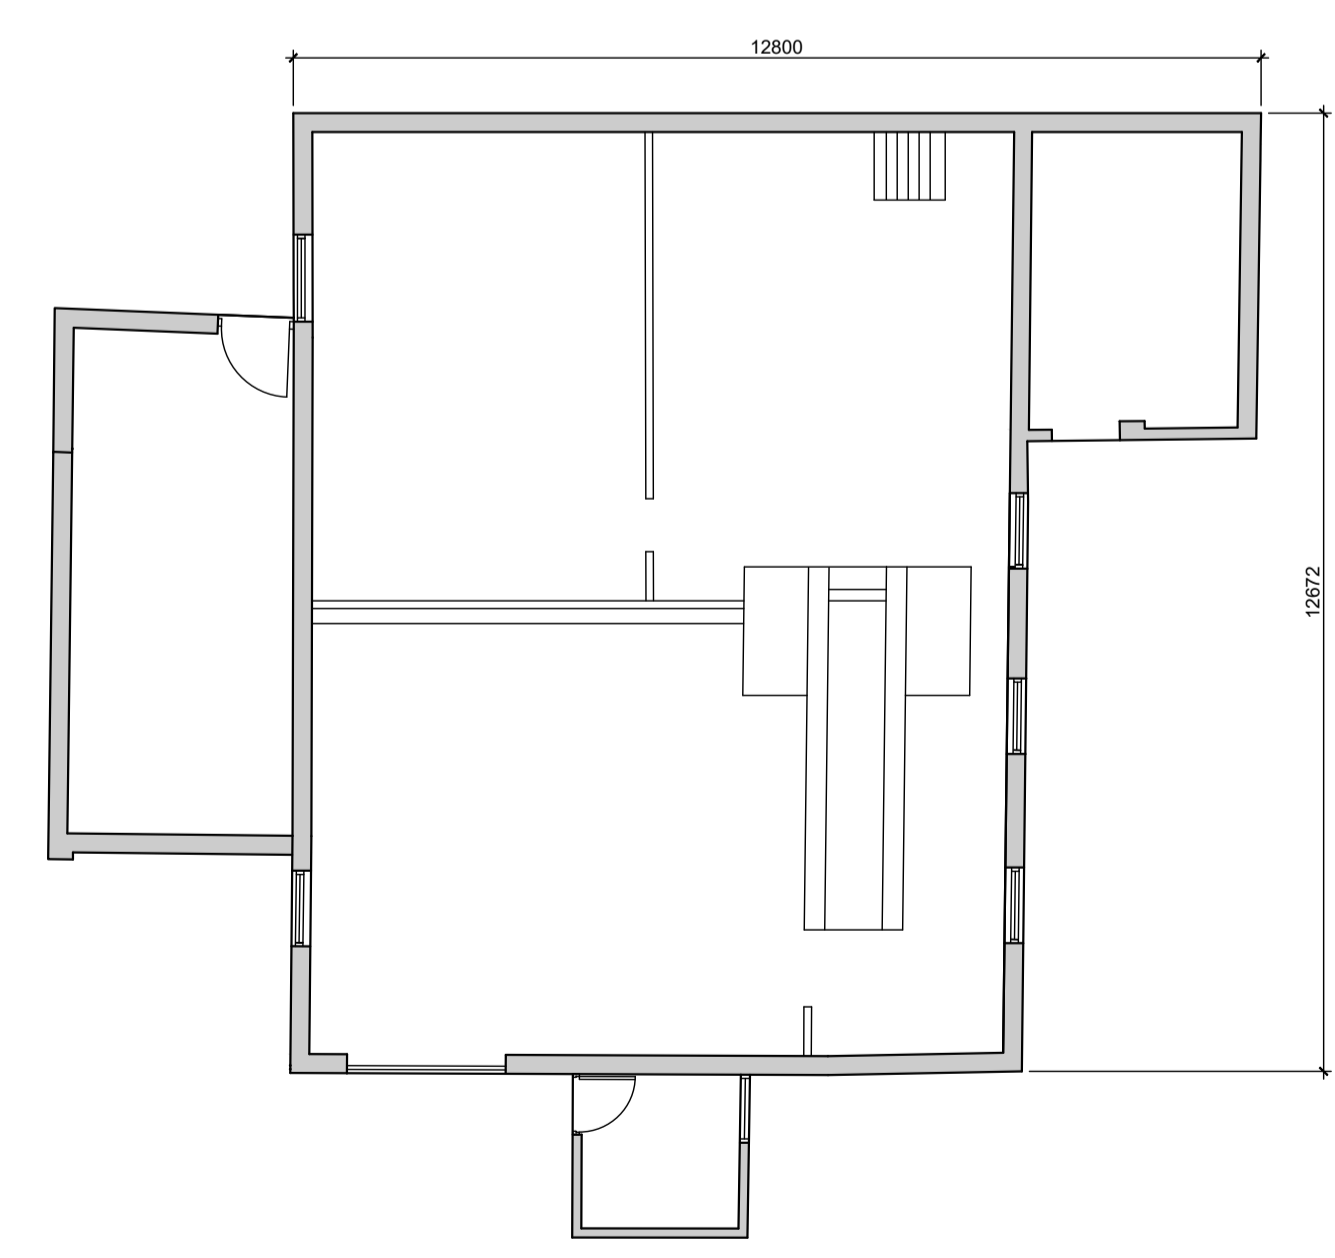

Lower Ground Floor Plan
1:100 Scale

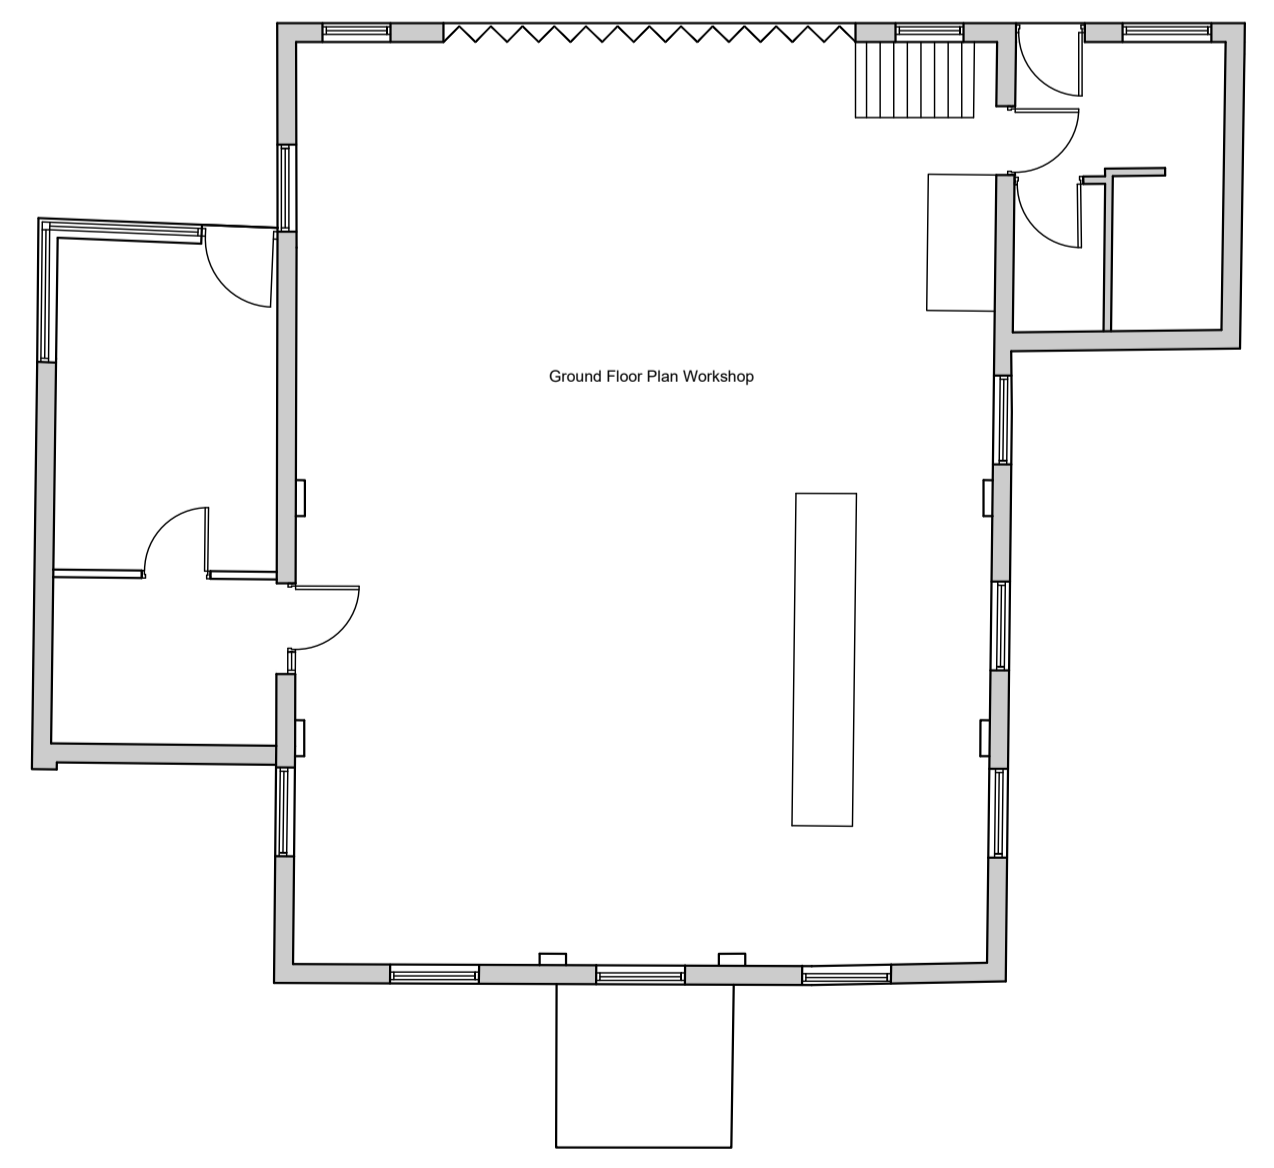

Ground Floor Plan
1:100 Scale

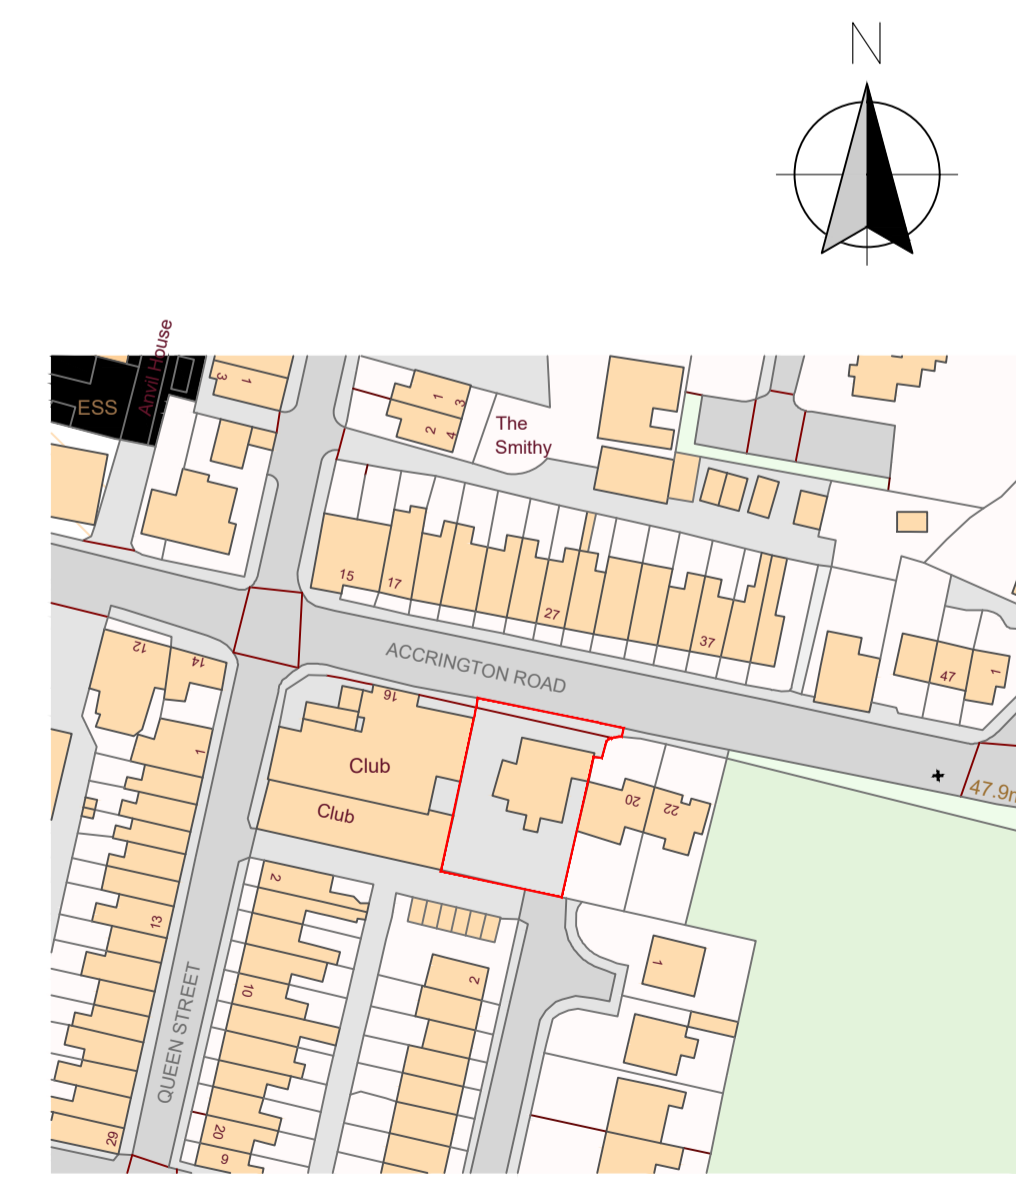

Location Plan
1:1250 Scale



Block Plan
1:500 Scale

Client
Mr Daniel McGowan

Job Title
Redevelopment of former Whalley Motor Services site into new offices at: 18 Accrington Road Whalley BB7 9TD

Drawing Title
Existing Floor Plans, Elevations Location Plan and Block Plan

Scale
1:100 @ A1

Date
June 2025

Drawn
Craig Harrison

spa
SUNDERLAND PEACOCK & ASSOCIATES LTD.
HANDLERS, PEASOCK ROAD, CLITHEROE, LANCASHIRE, BB7 3AG.
T: 01204 423718 F: 01204 423728 E: info@sunderlandpeacock.com www.sunderlandpeacock.com

7261-002