


# Accrington Road

21000

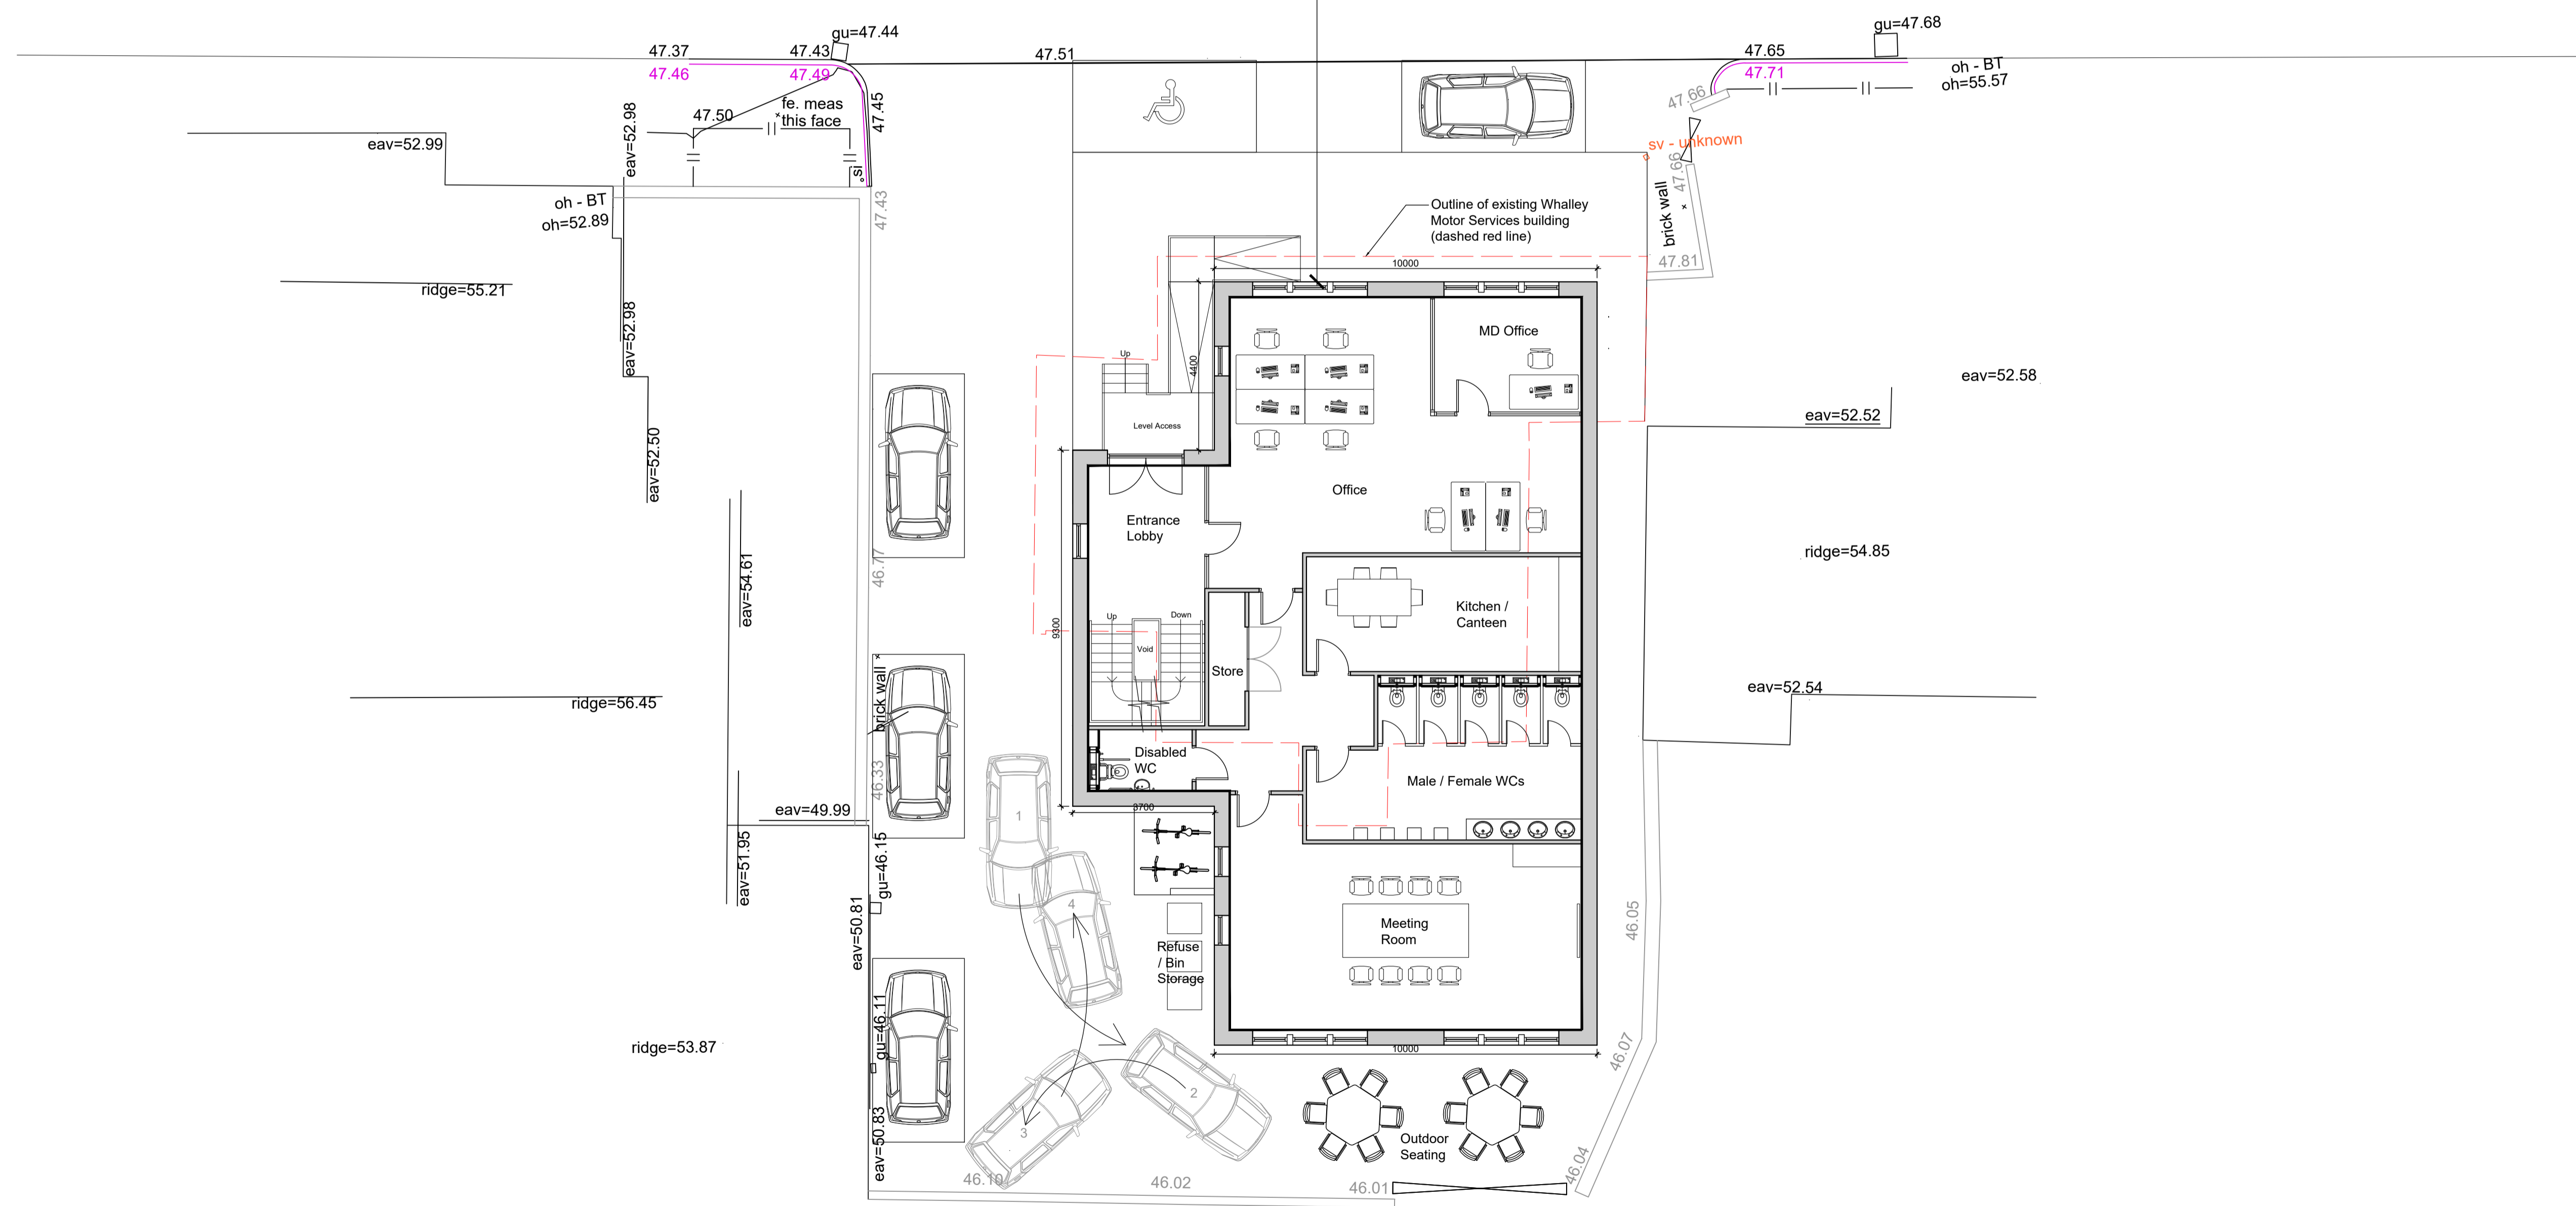

Proposed Site Plan  
1:100 Scale

Rev A. Updated for Planning App. 13.10.2025 Craig Harrison

Client  
**Mr Daniel McGowan**

Job Title  
Redevelopment of former Whalley Motor Services site into new offices at:  
18 Accrington Road  
Whalley  
BB7 9TD

Drawing Title  
**Proposed Site Plan**

Scale: 1:100 @ A1 Date: June 2025 Drawn: Craig Harrison



**7261 -003A**