


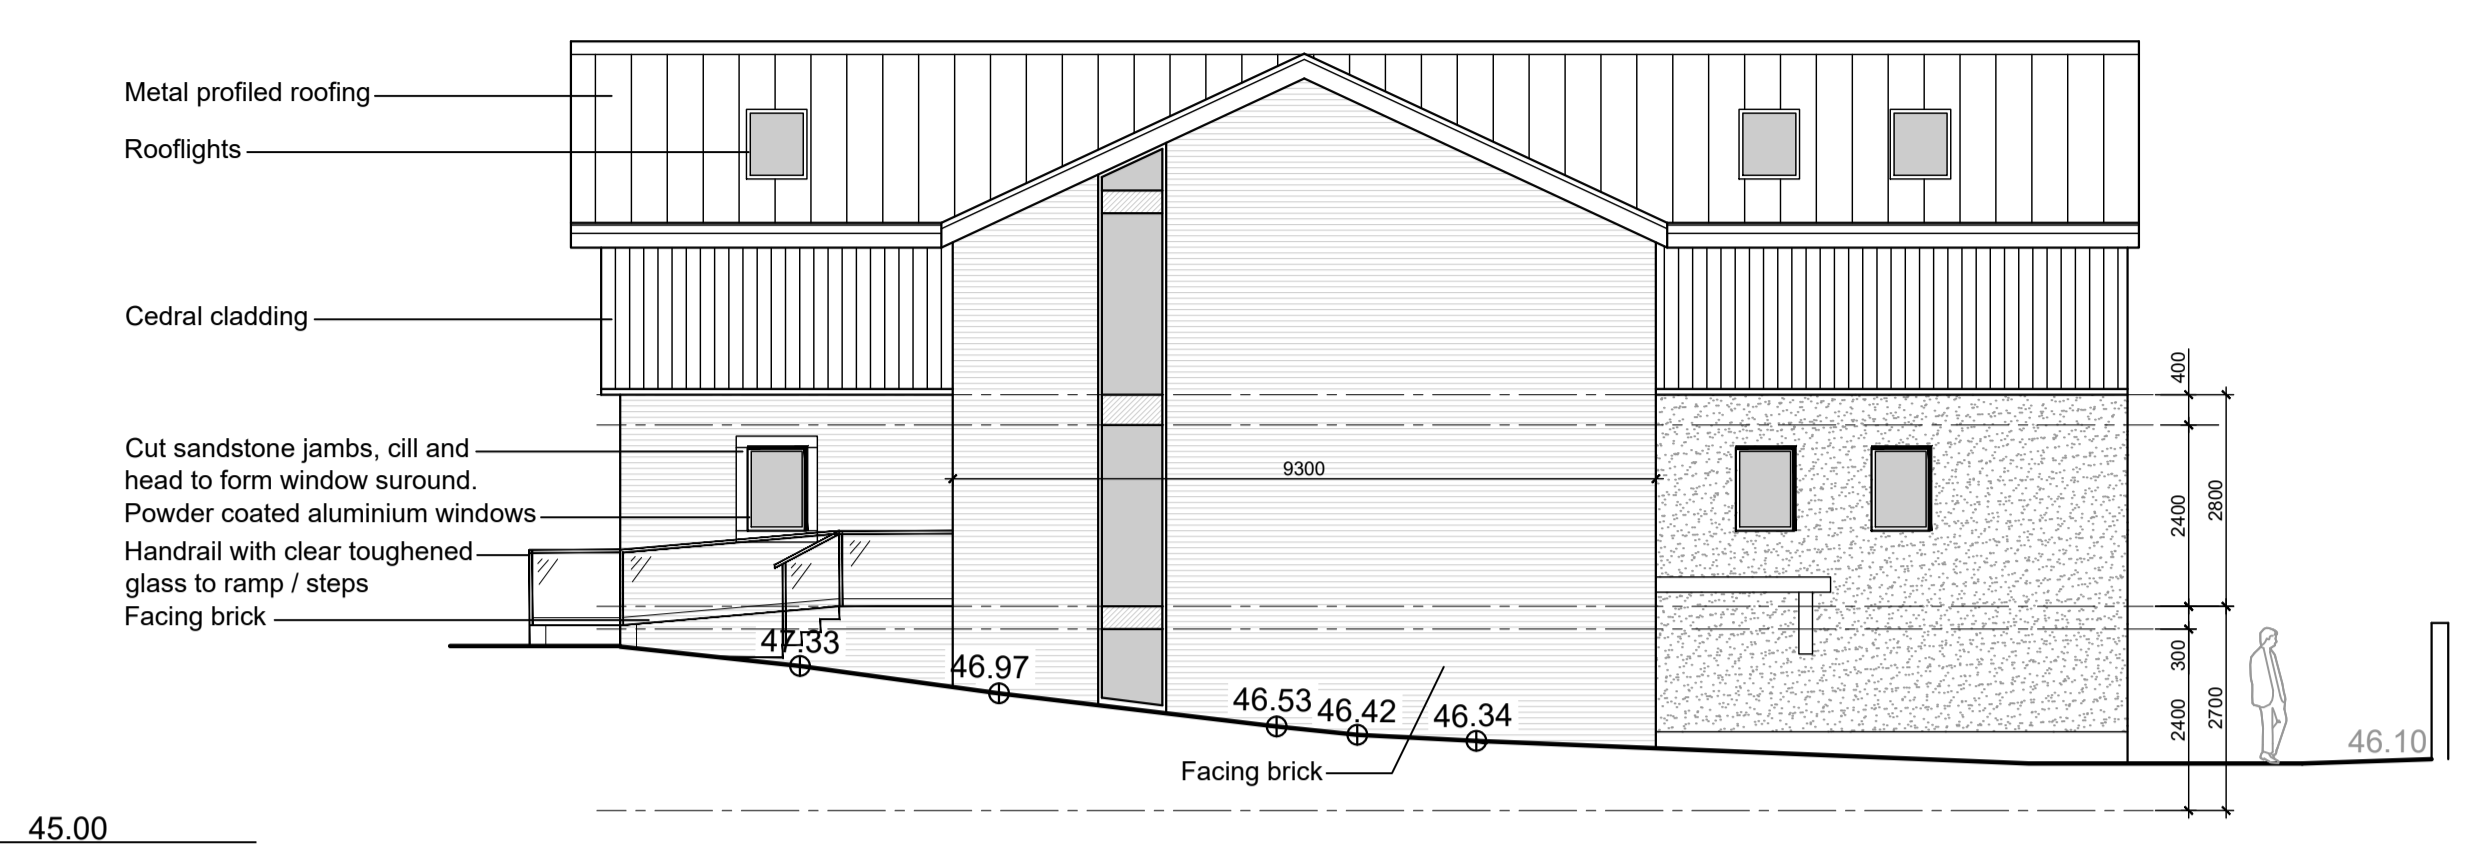


North East Elevation
1:100 Scale




North West Elevation
1:100 Scale




South West Elevation
1:100 Scale

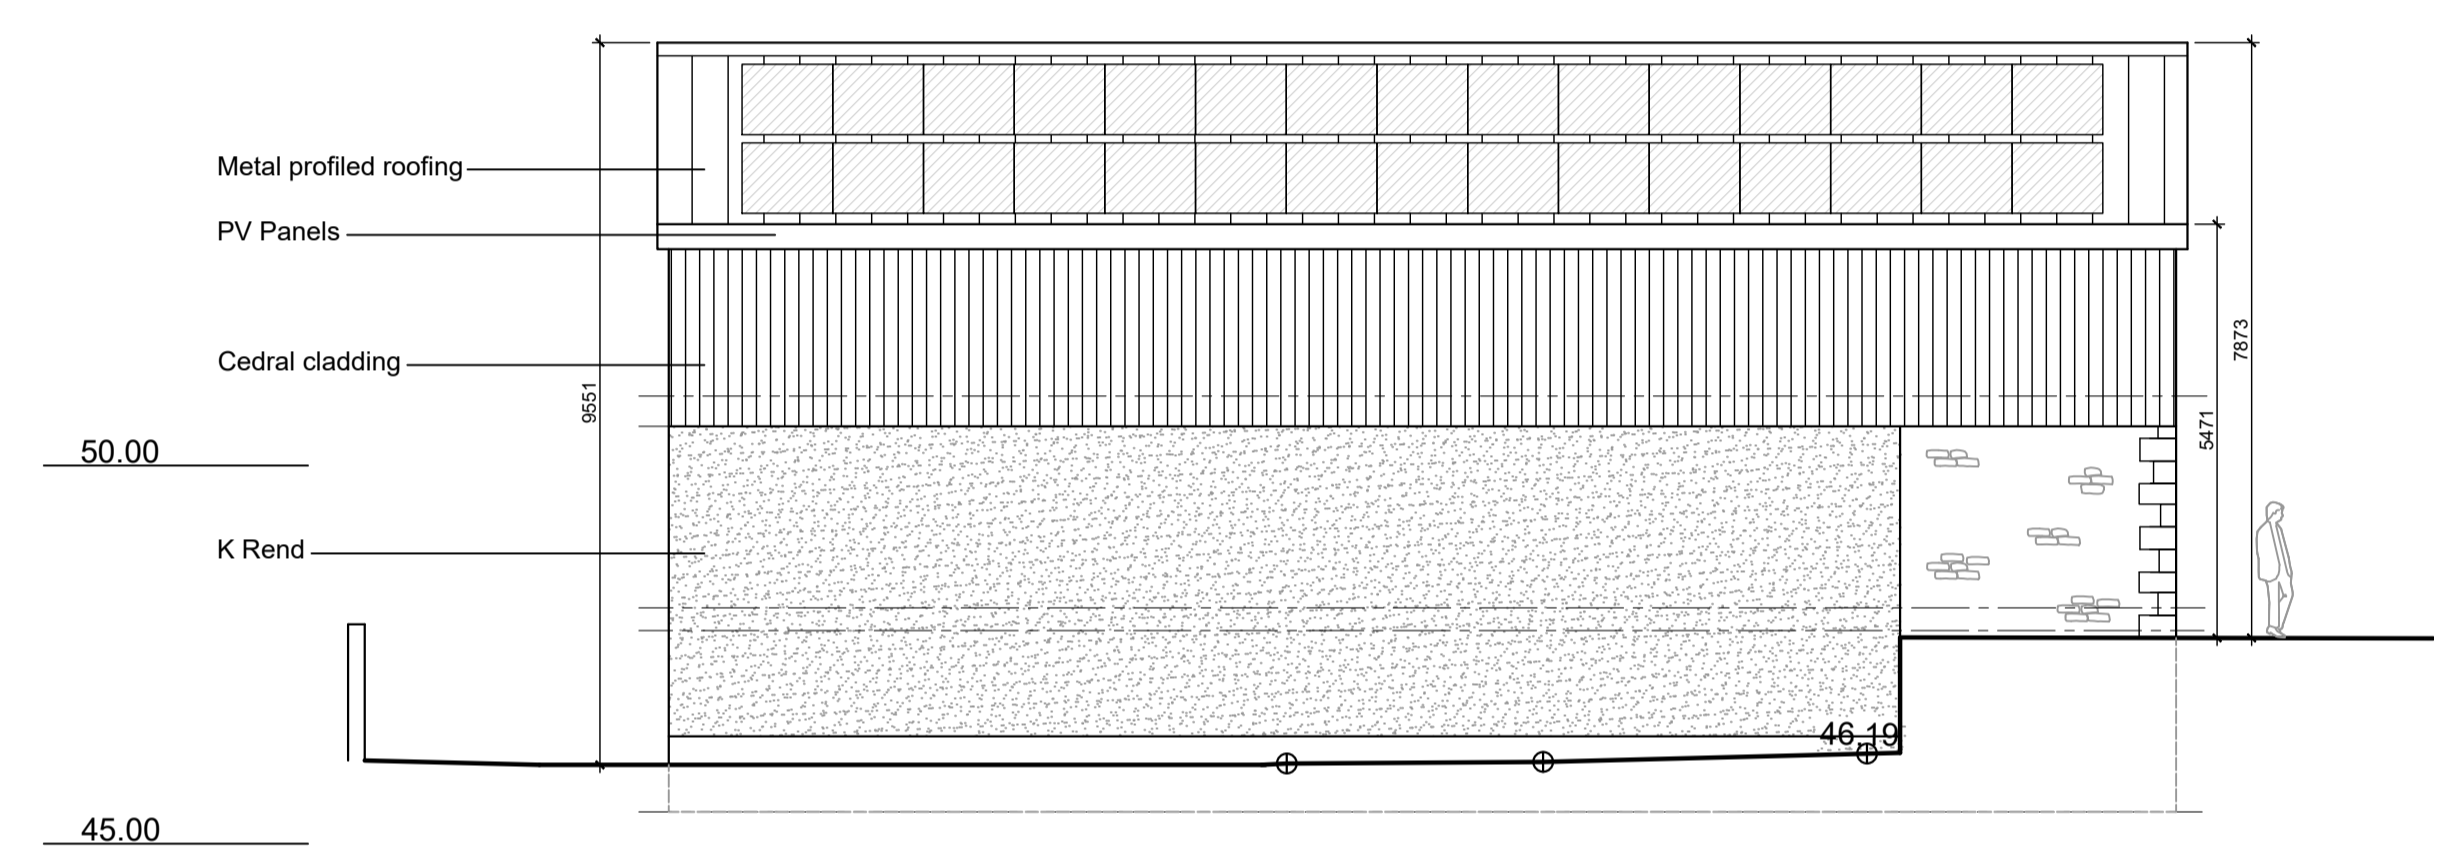


South East Elevation
1:100 Scale

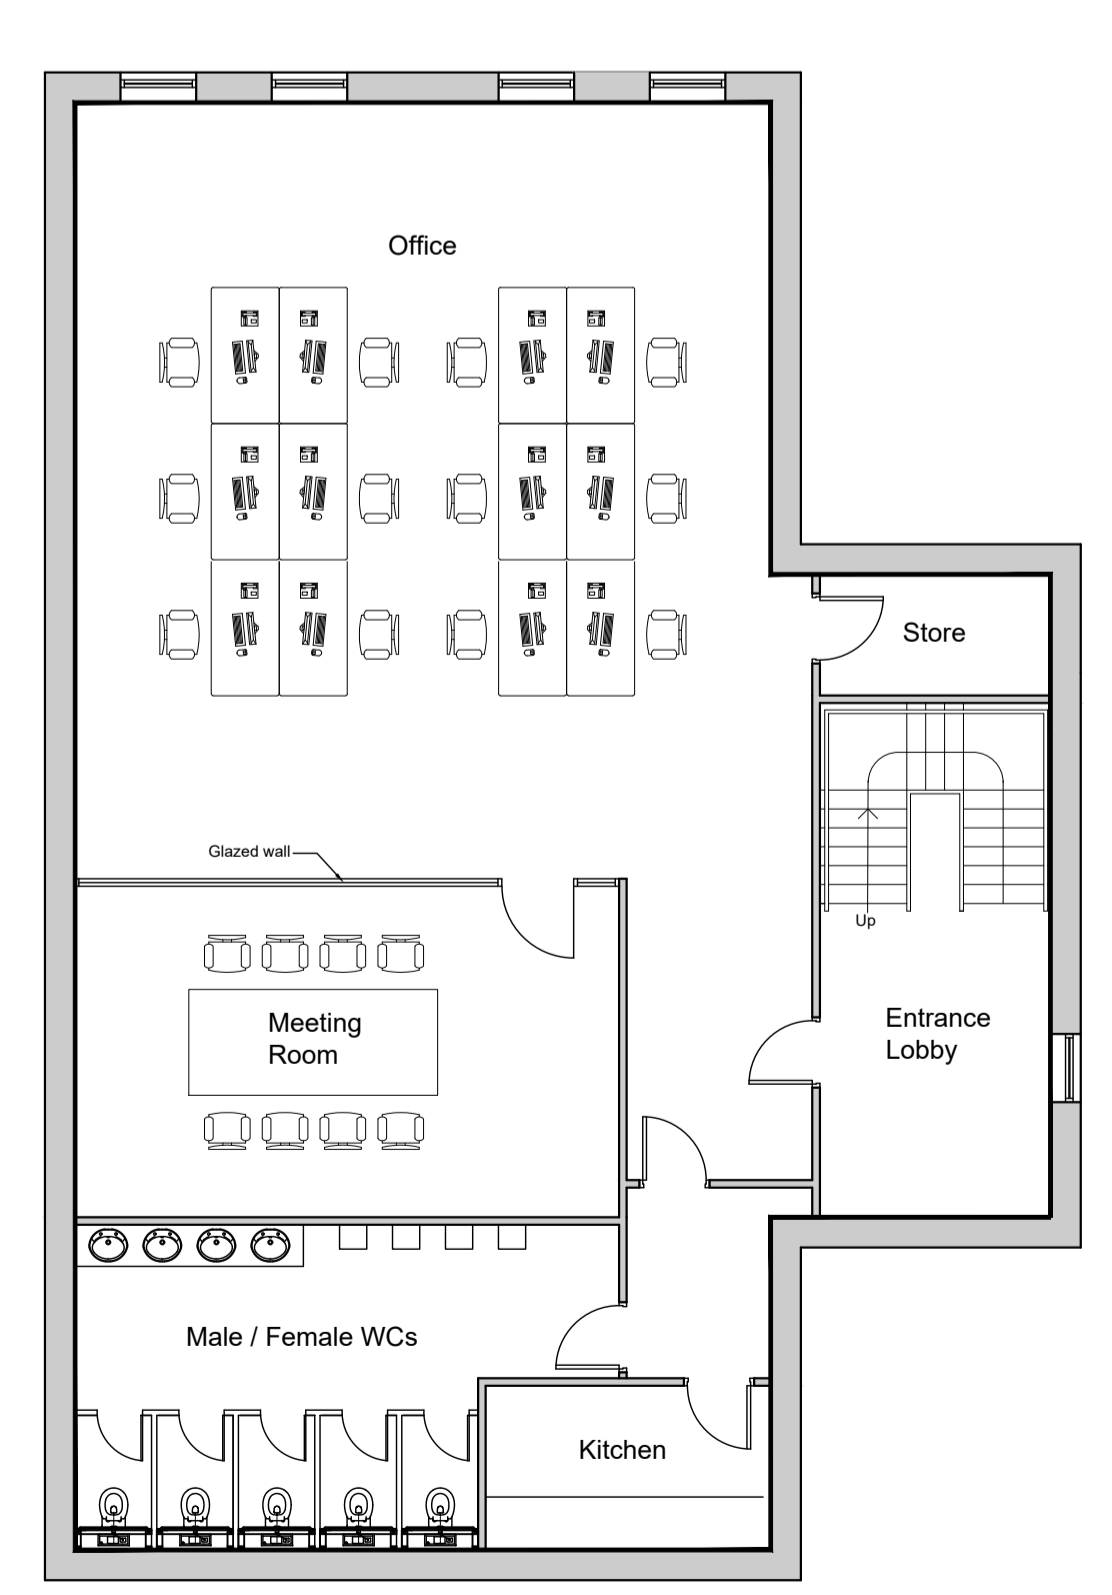

Lower Ground Floor Plan
1:100 Scale

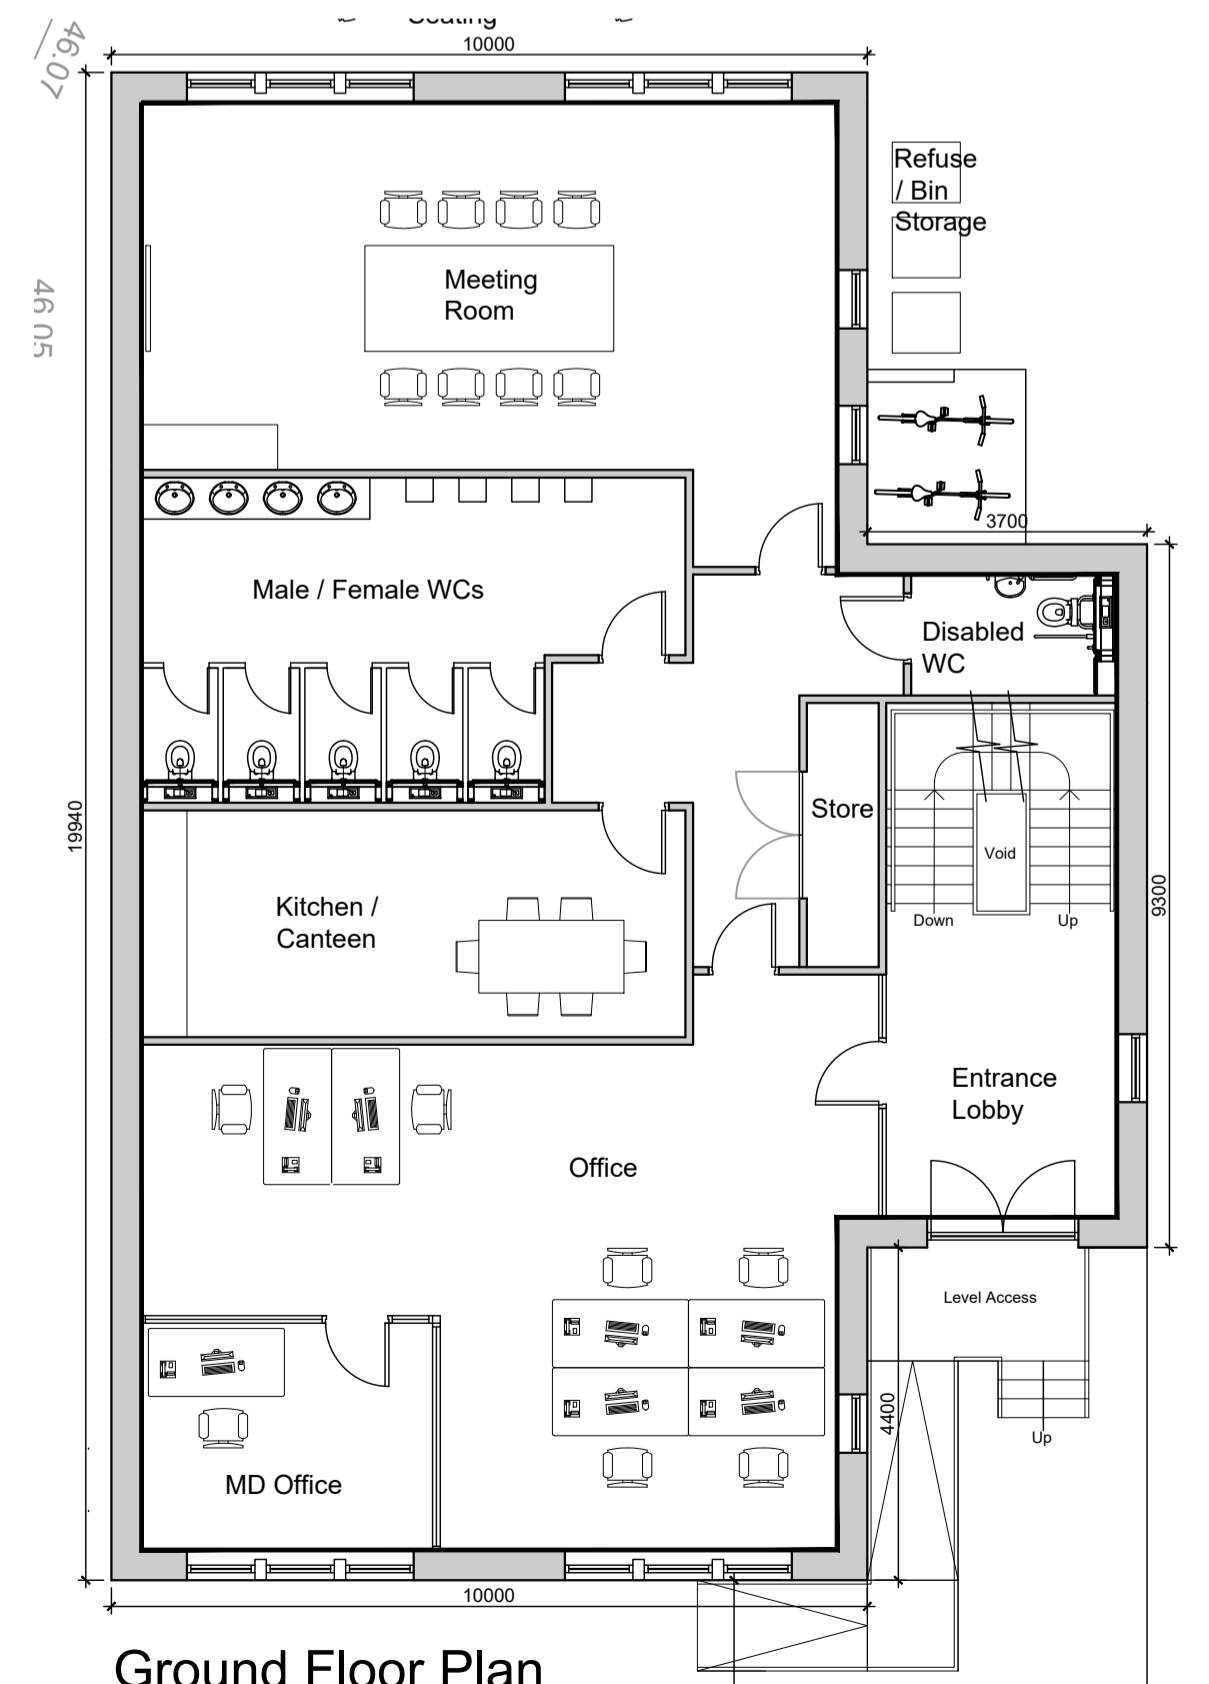

Ground Floor Plan
1:100 Scale

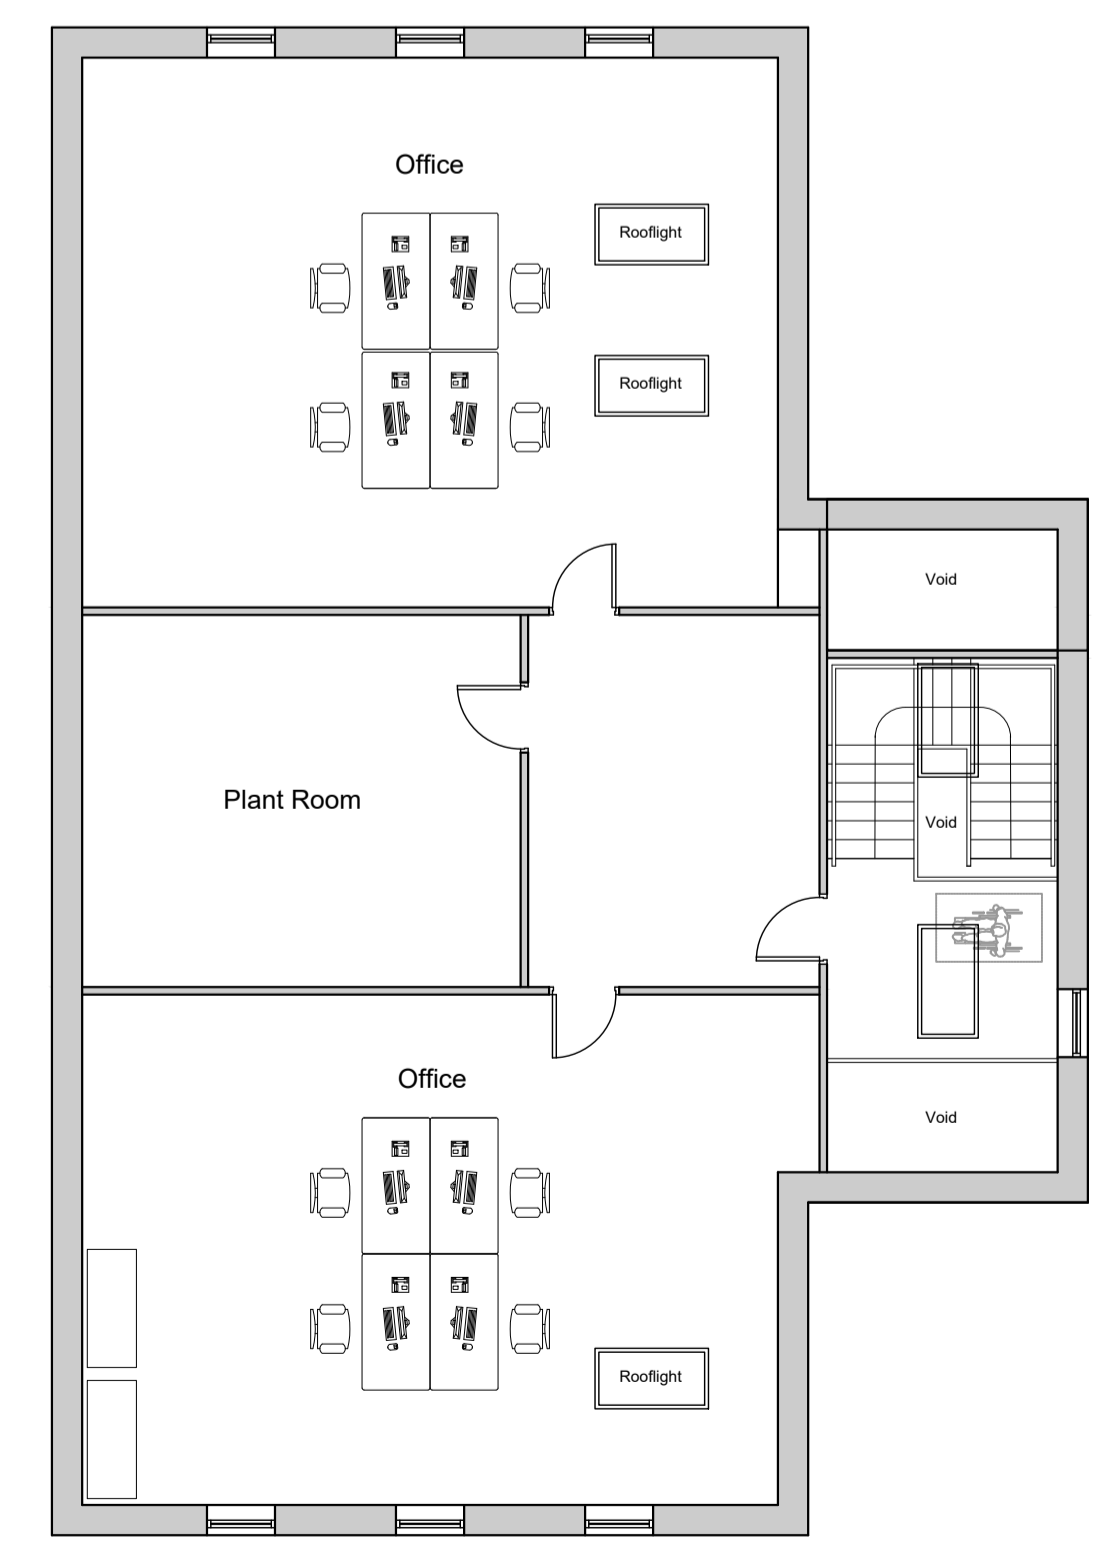

First Floor Plan
1:100 Scale

Rev A. Updated for Planning App. 13.10.2025 Craig Harrison

Client
Mr Daniel McGowan
Job Title
Redevelopment of former Whalley Motor Services site into new offices at:
18 Accrington Road
Whalley
BB7 9TD

Drawing Title
Proposed Floor Plans and Elevations

Scale
1:100 @ A1
Date
June 2025
Drawn
Craig Harrison

spa
SUNDERLAND PEACOCK ARCHITECTS
SUNDERLAND PEACOCK & ASSOCIATES LTD.
HADDLEBURY, PINEWOOD ROAD, CLITHEROE,
LANCASHIRE, BB7 3AG.
T 01204 423719 F 01204 421238
E info@sunderlandpeacock.com
www.sunderlandpeacock.com

7261-004A