


0 2 4 6m
1:100 Scale

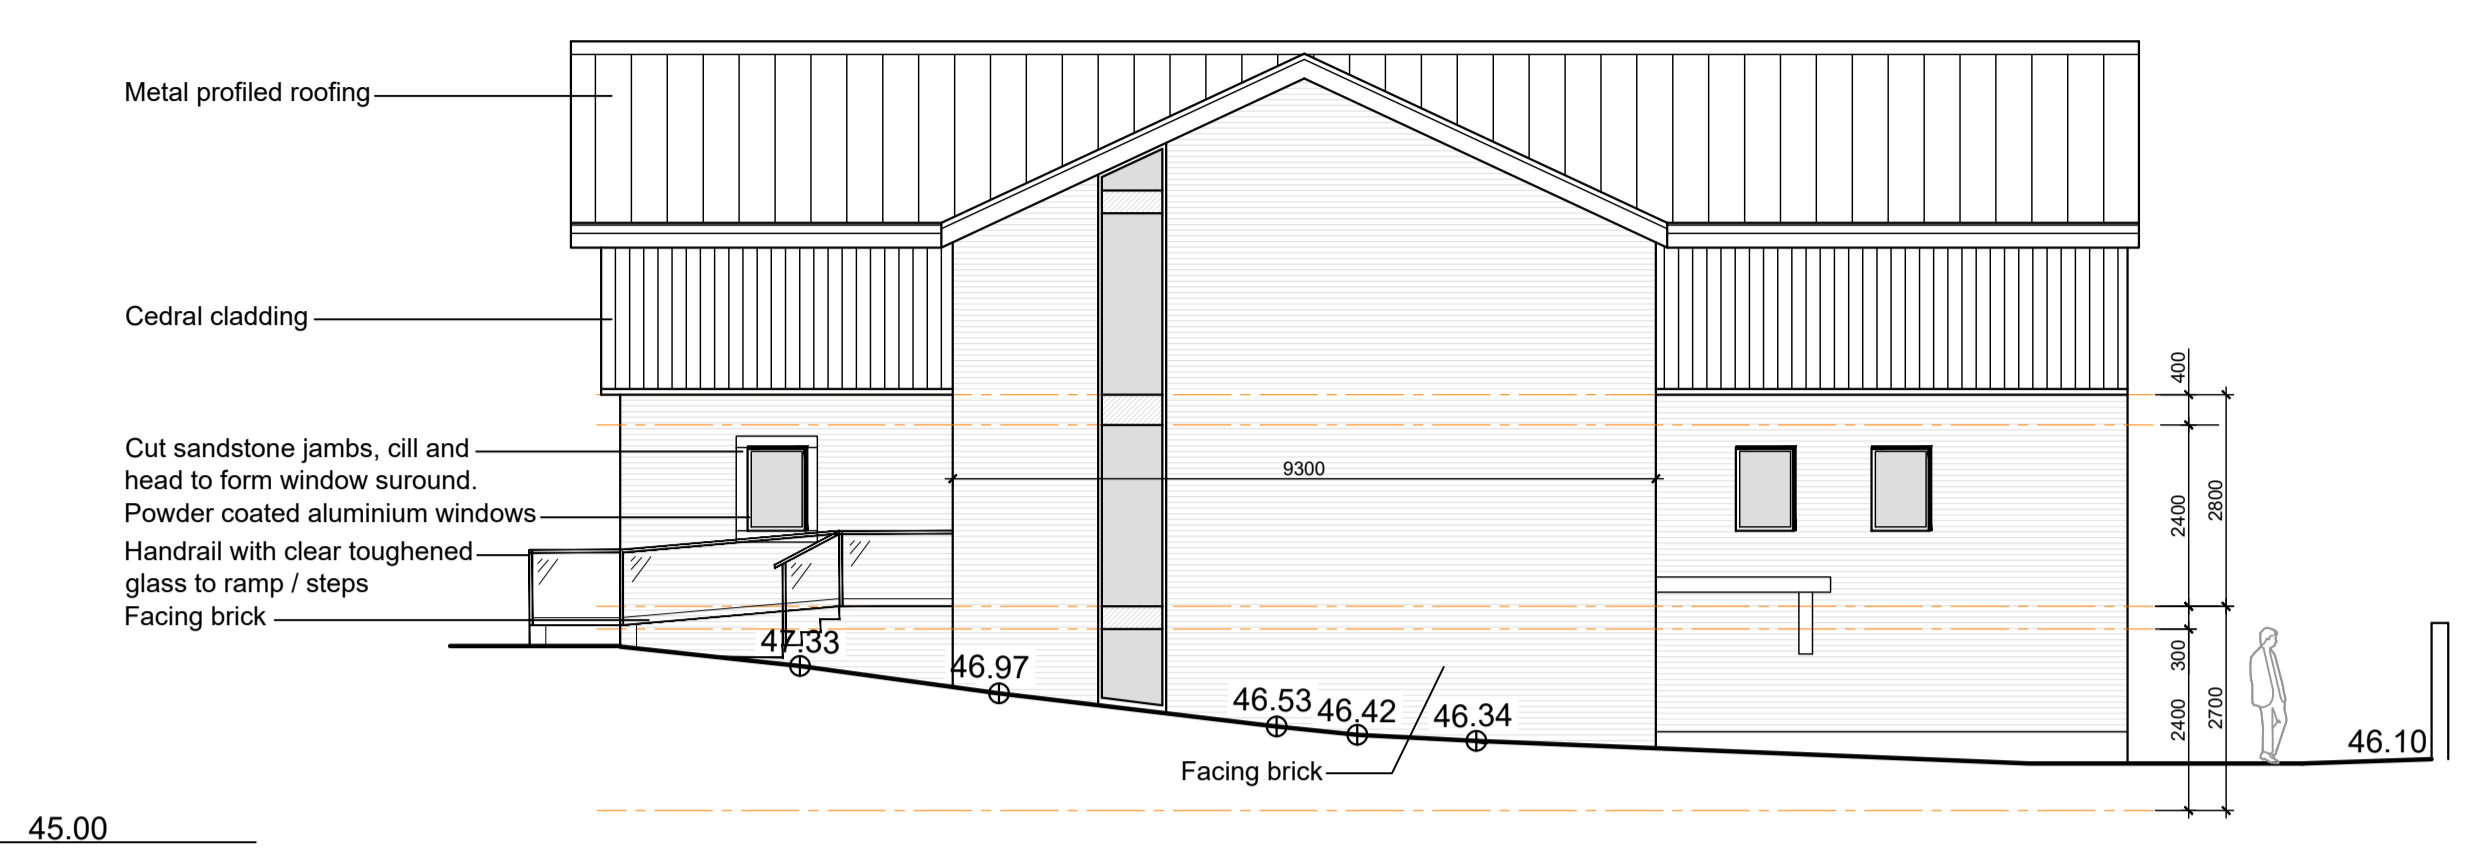


North East Elevation
1:100 Scale




North West Elevation
1:100 Scale




South West Elevation
1:100 Scale

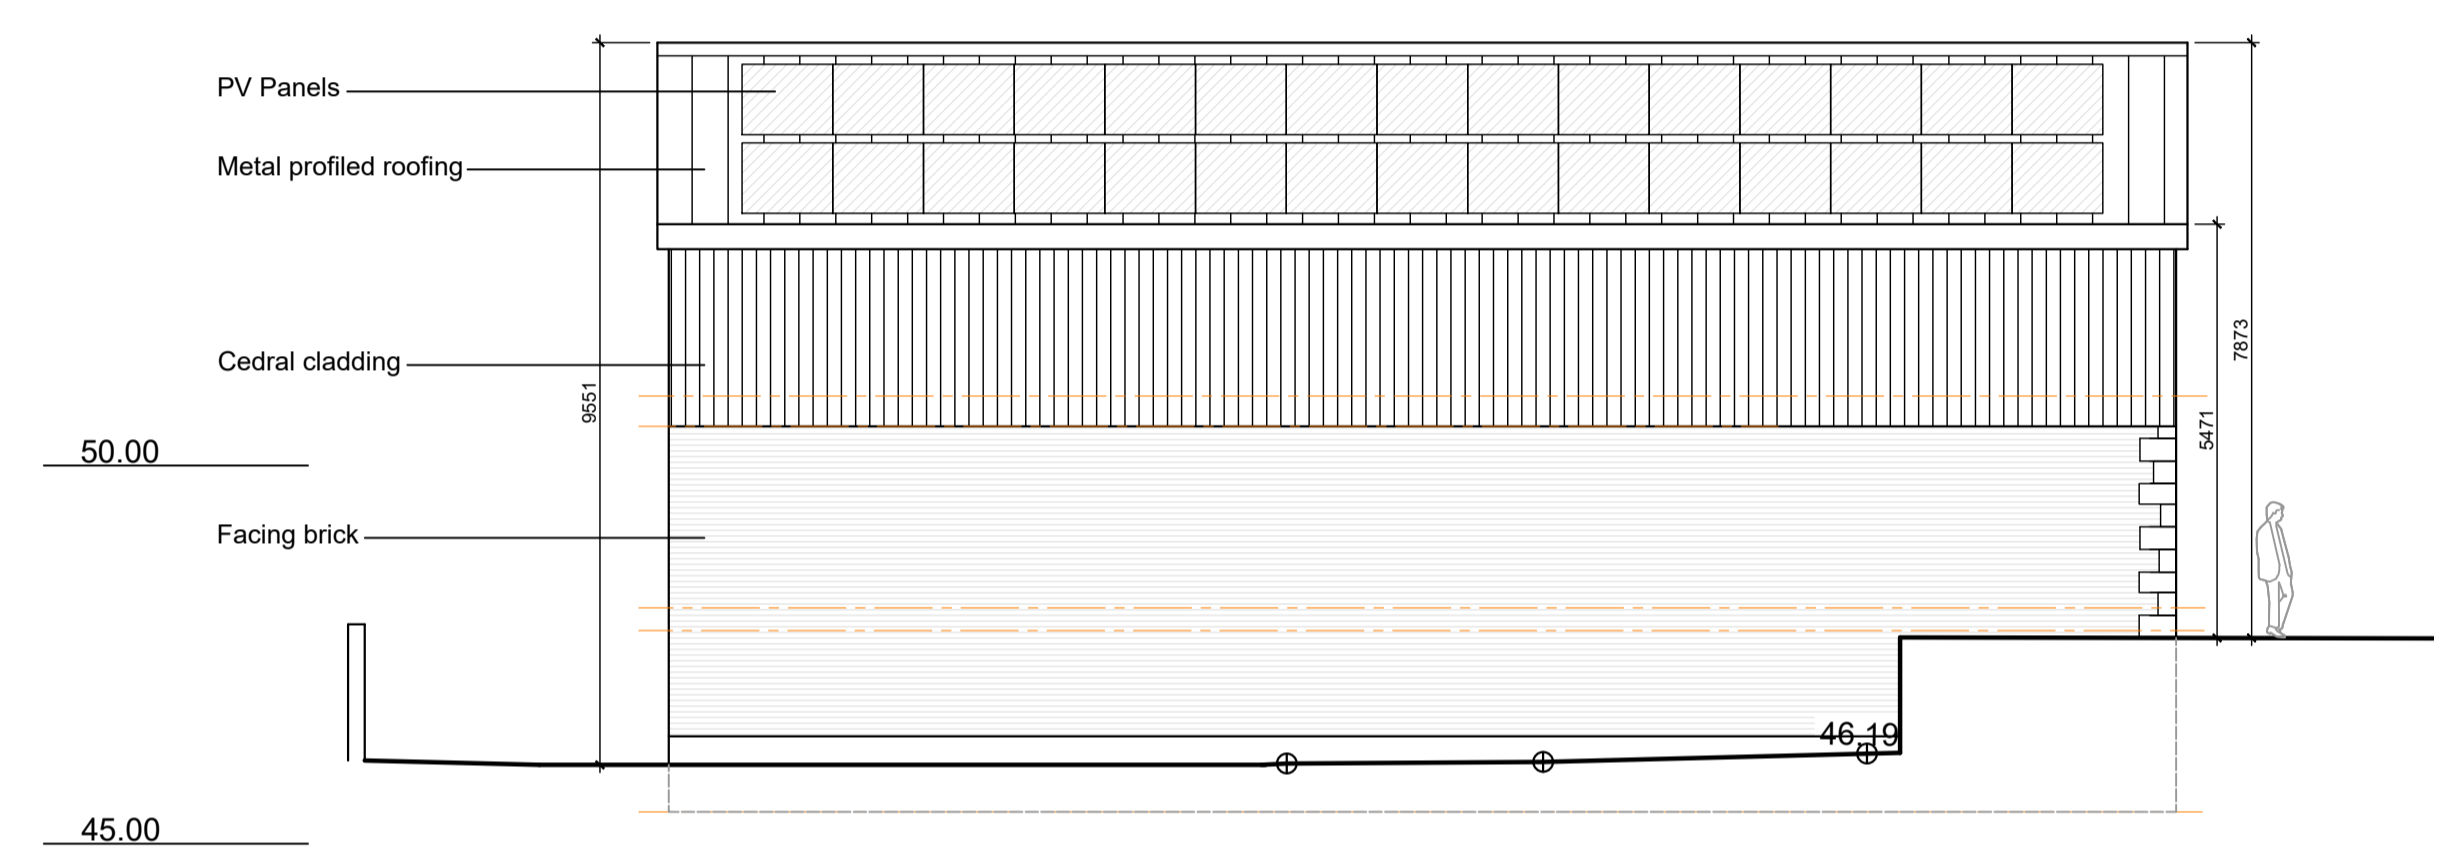


South East Elevation
1:100 Scale

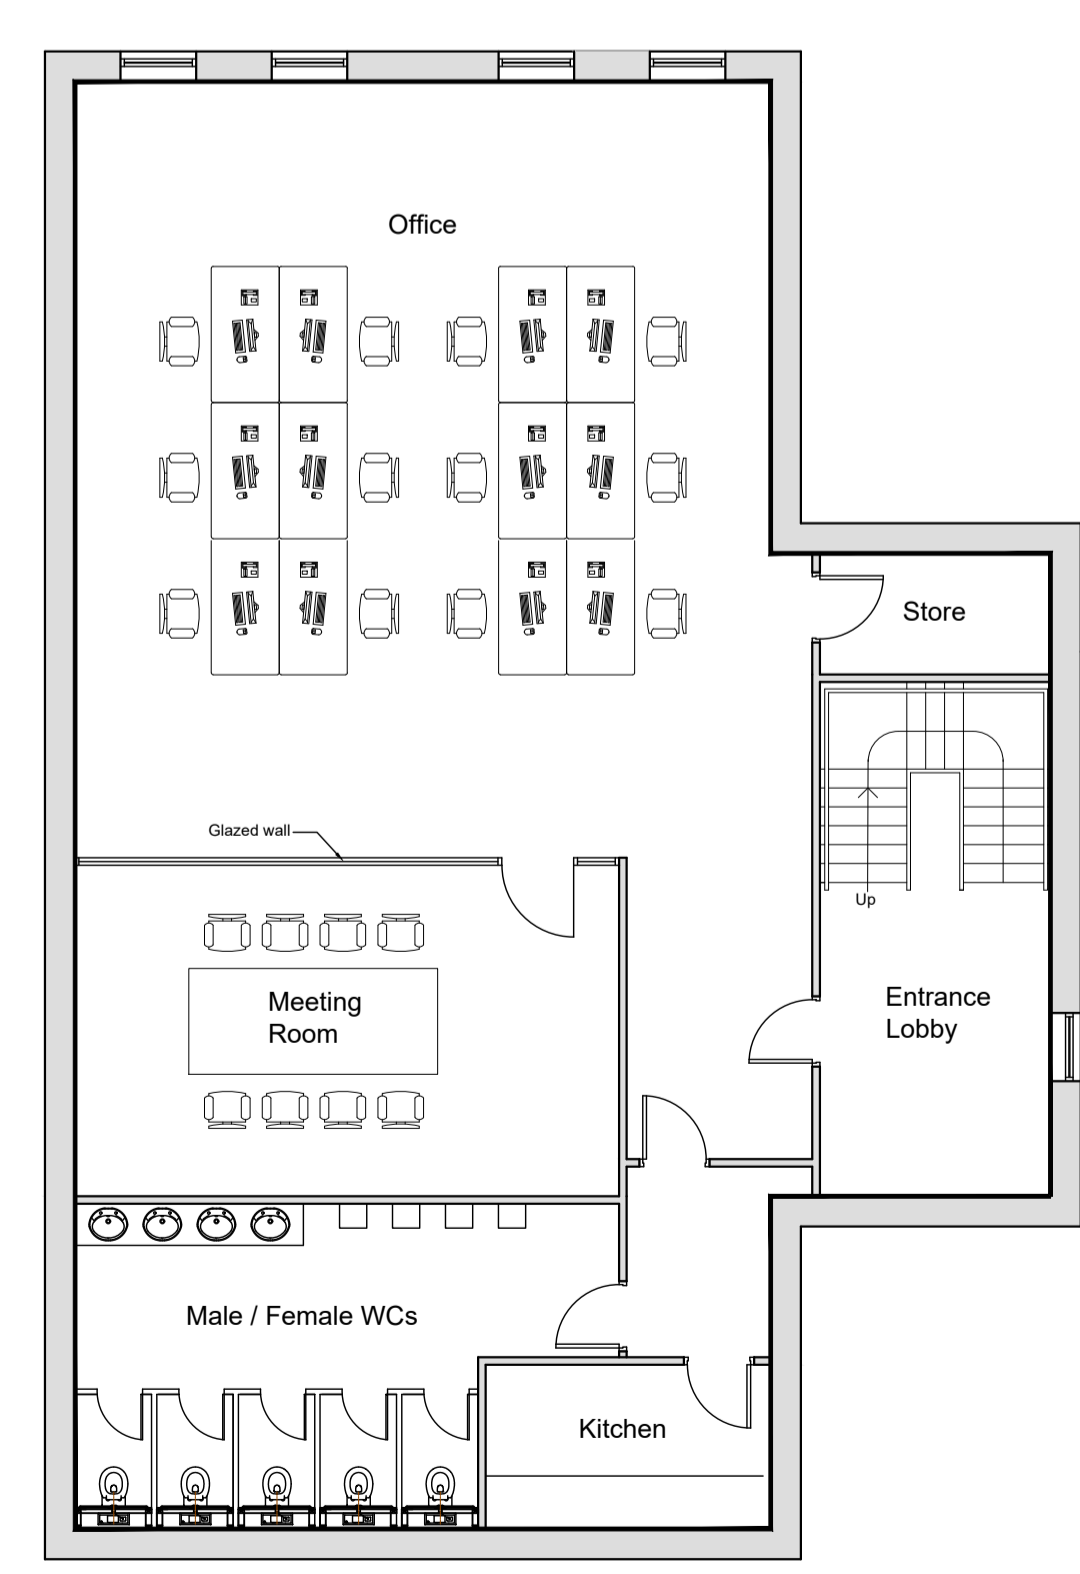

Lower Ground Floor Plan
1:100 Scale

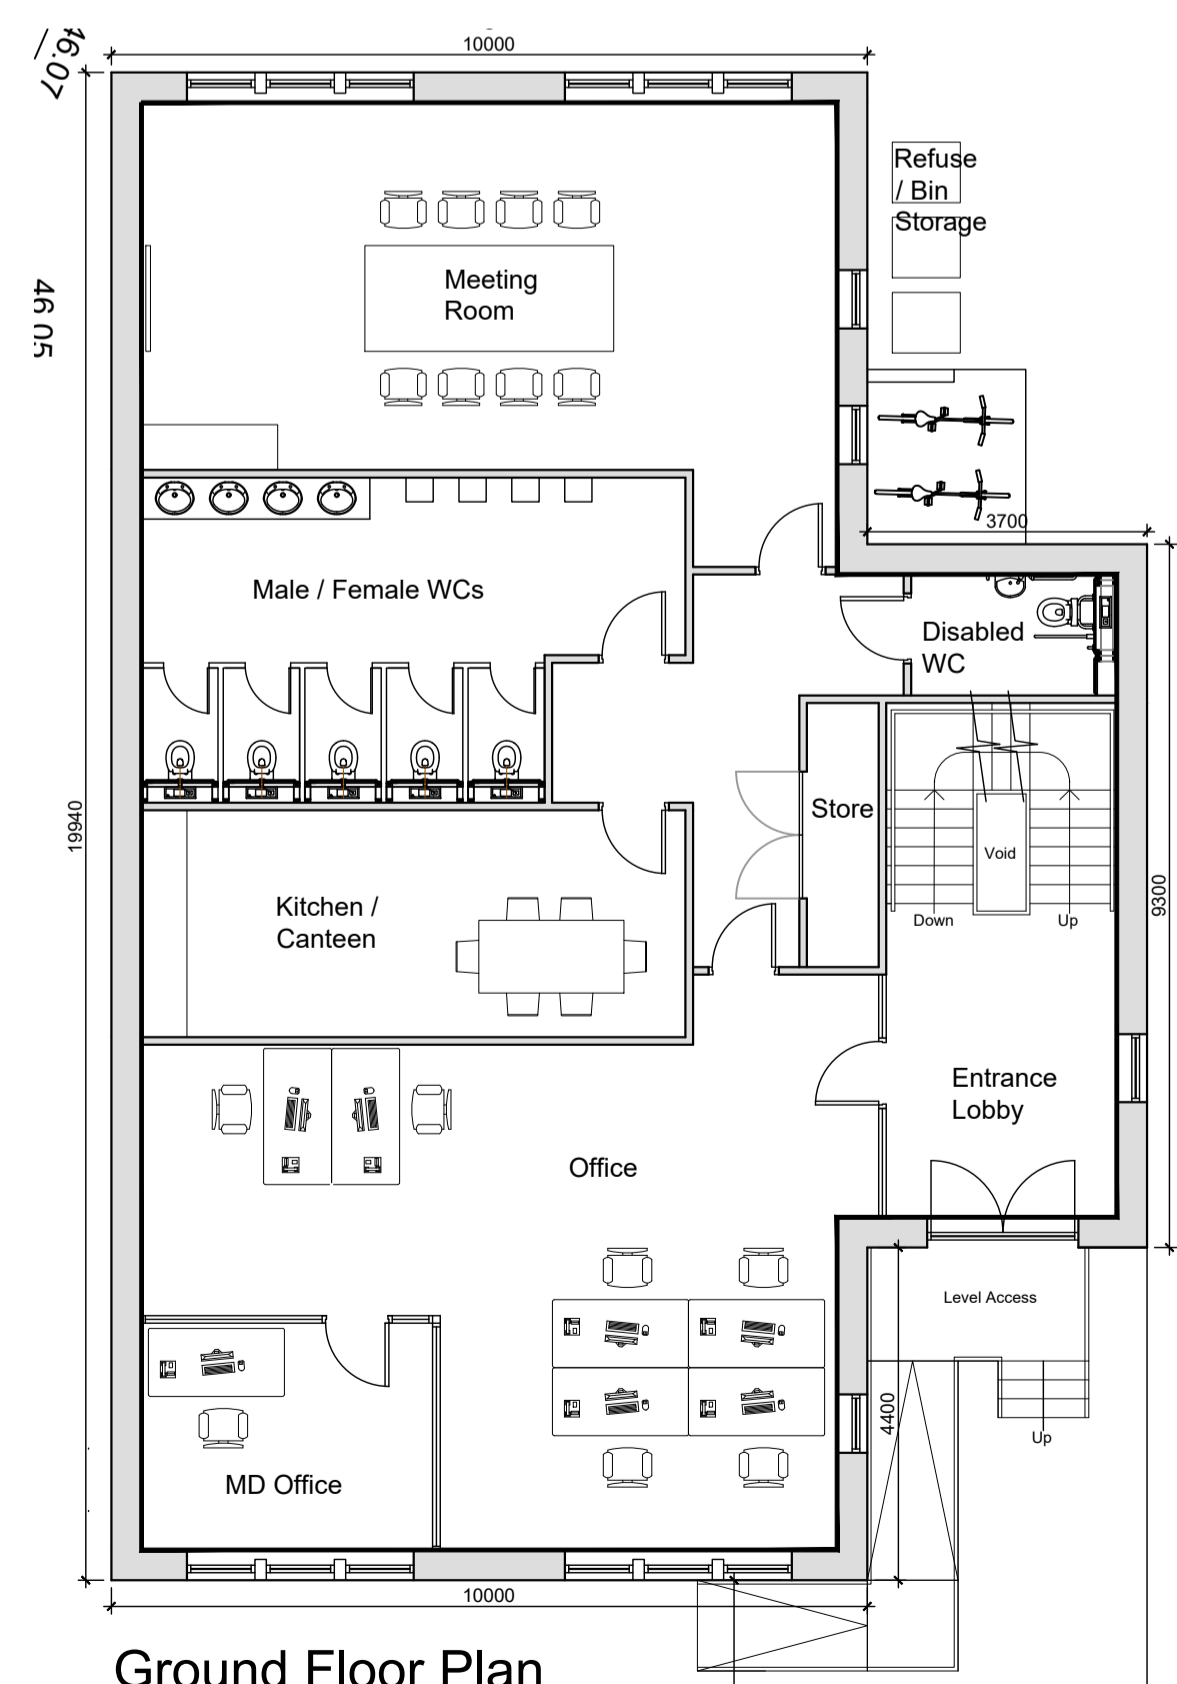

Ground Floor Plan
1:100 Scale

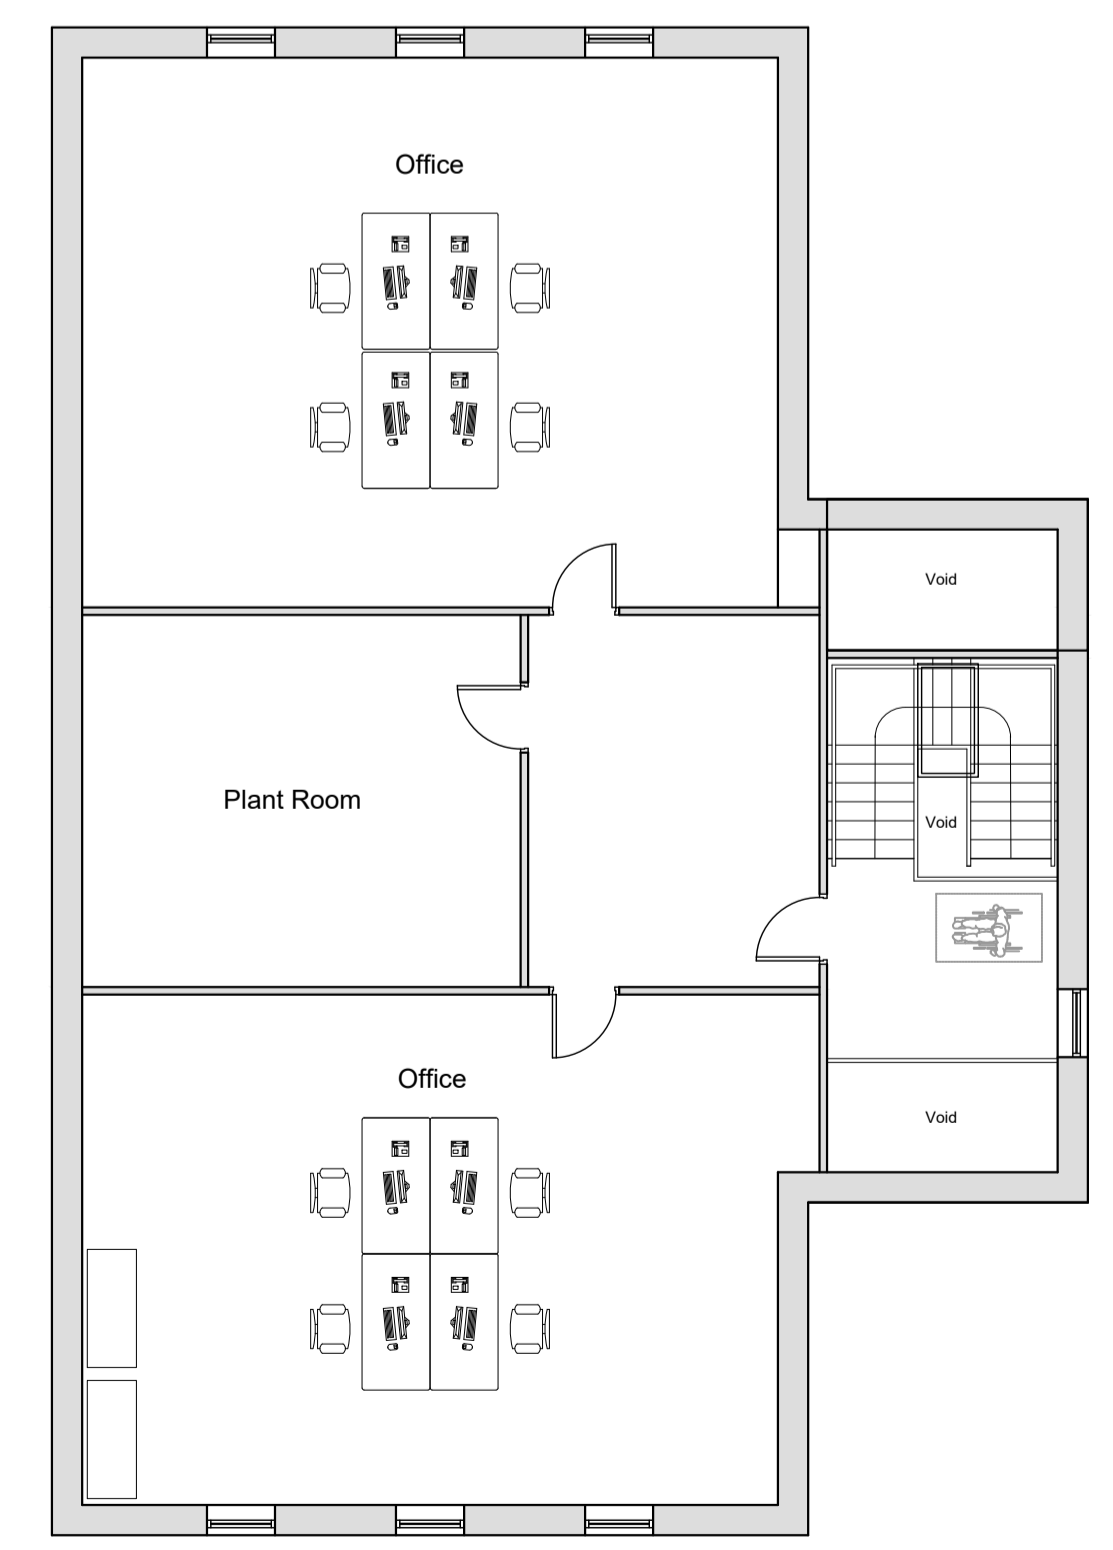

First Floor Plan
1:100 Scale

Rev B. Rooflights omit and Elevation materials updated.
16.02.2026 Craig Harrison
Rev A. Updated for Planning App. 13.10.2025 Craig Harrison

Client
Mr Daniel McGowan
Job Title
Redevelopment of former Whalley Motor Services site into new offices at: 18 Accrington Road Whalley BB7 9TD

Drawing Title
Proposed Floor Plans and Elevations

Scale
1:100 @ A1
Date
June 2025
Drawn
Craig Harrison

spa
SUNDERLAND PEACOCK & ASSOCIATES LTD.
HADDLEBURY, PINEWOOD ROAD, CLITHEROE, LANCASHIRE, BB7 3AG.
T 01204 423718 F 01204 421728
E info@sunderlandpeacock.com
www.sunderlandpeacock.com

7261 -004B