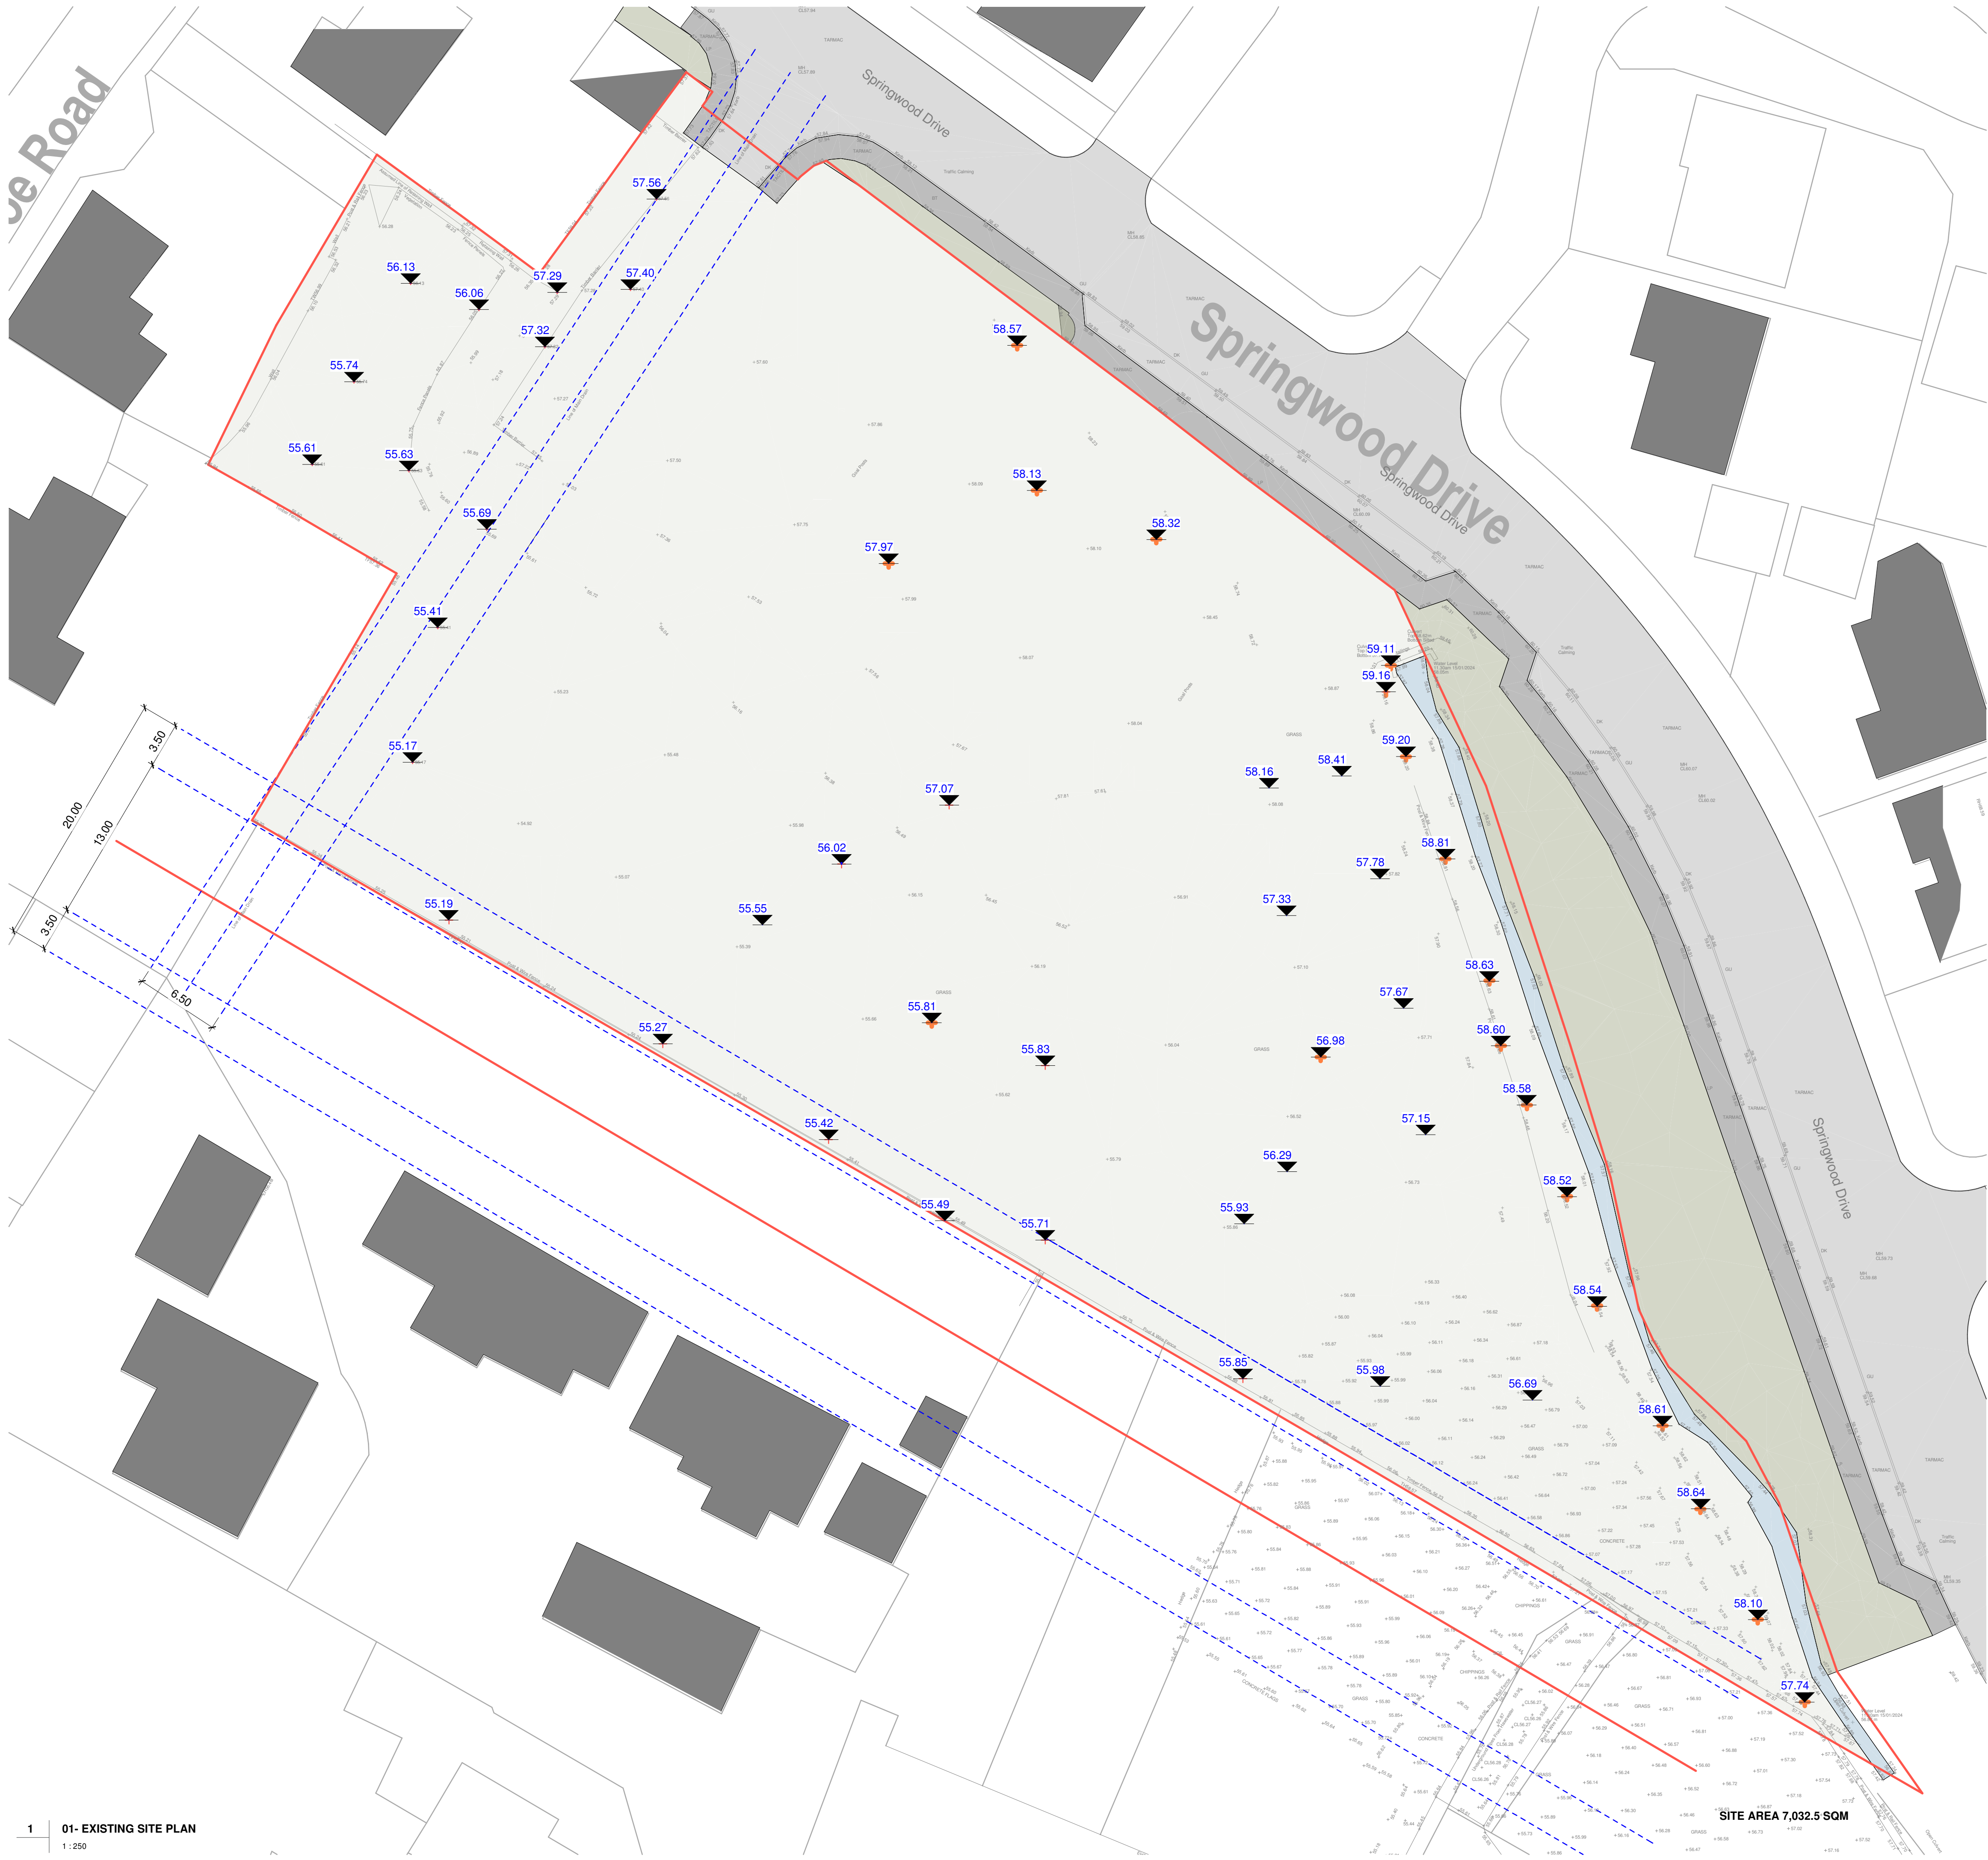


|     |                                             |    |          |
|-----|---------------------------------------------|----|----------|
| P5  | ALL UNITS CHANGED TO METRES                 | PD | 30.04.26 |
| P4  | ADDITIONAL TOPOGRAPHIC INFORMATION MODELLED | PD | 15.04.26 |
| P3  | EXISTING SITE LEVELS PLOTTED                | PD | 22.12.25 |
| P2  | AMENDMENT TO DRAWING                        | PD | 07.10.25 |
| P1  | FIRST ISSUE                                 | PD | 23.09.25 |
| Rev | Description                                 | By | Date     |

**Cassidy+Ashton**  
www.cassidyashton.co.uk

**C+A**

Architecture + Building Surveying + Town Planning

7 East Cliff, Preston, Lancashire, PR1 3JE  
10 Hunters Walk, Canal Street, Chester, CH1 4EB  
St Andrews Business Centre, Mold, Flintshire, CH7 1XB

T: 01772 258 356  
T: 01244 402 900  
T: 01352 706 246

Client

**CRJ DEVELOPMENTS LTD.**

Project

**SPRINGWOOD DRIVE**

Drawing Title

**EXISTING SITE PLAN**

|            |    |            |         |      |          |
|------------|----|------------|---------|------|----------|
| Drawn by   | PD | Checked by | DP      | Date | 23.09.25 |
| Subsidiary | S3 | Scale @ A1 | 1 : 250 |      |          |

|              |                                                            |           |
|--------------|------------------------------------------------------------|-----------|
| <b>12477</b> | <b>SWD-CAA-XX-XX-A-1001</b>                                | <b>P5</b> |
| C+A JOB NO.  | PROJECT - ORIGINATOR - VOL. - LEVEL - TYPE - ROLE - NUMBER | REV.      |