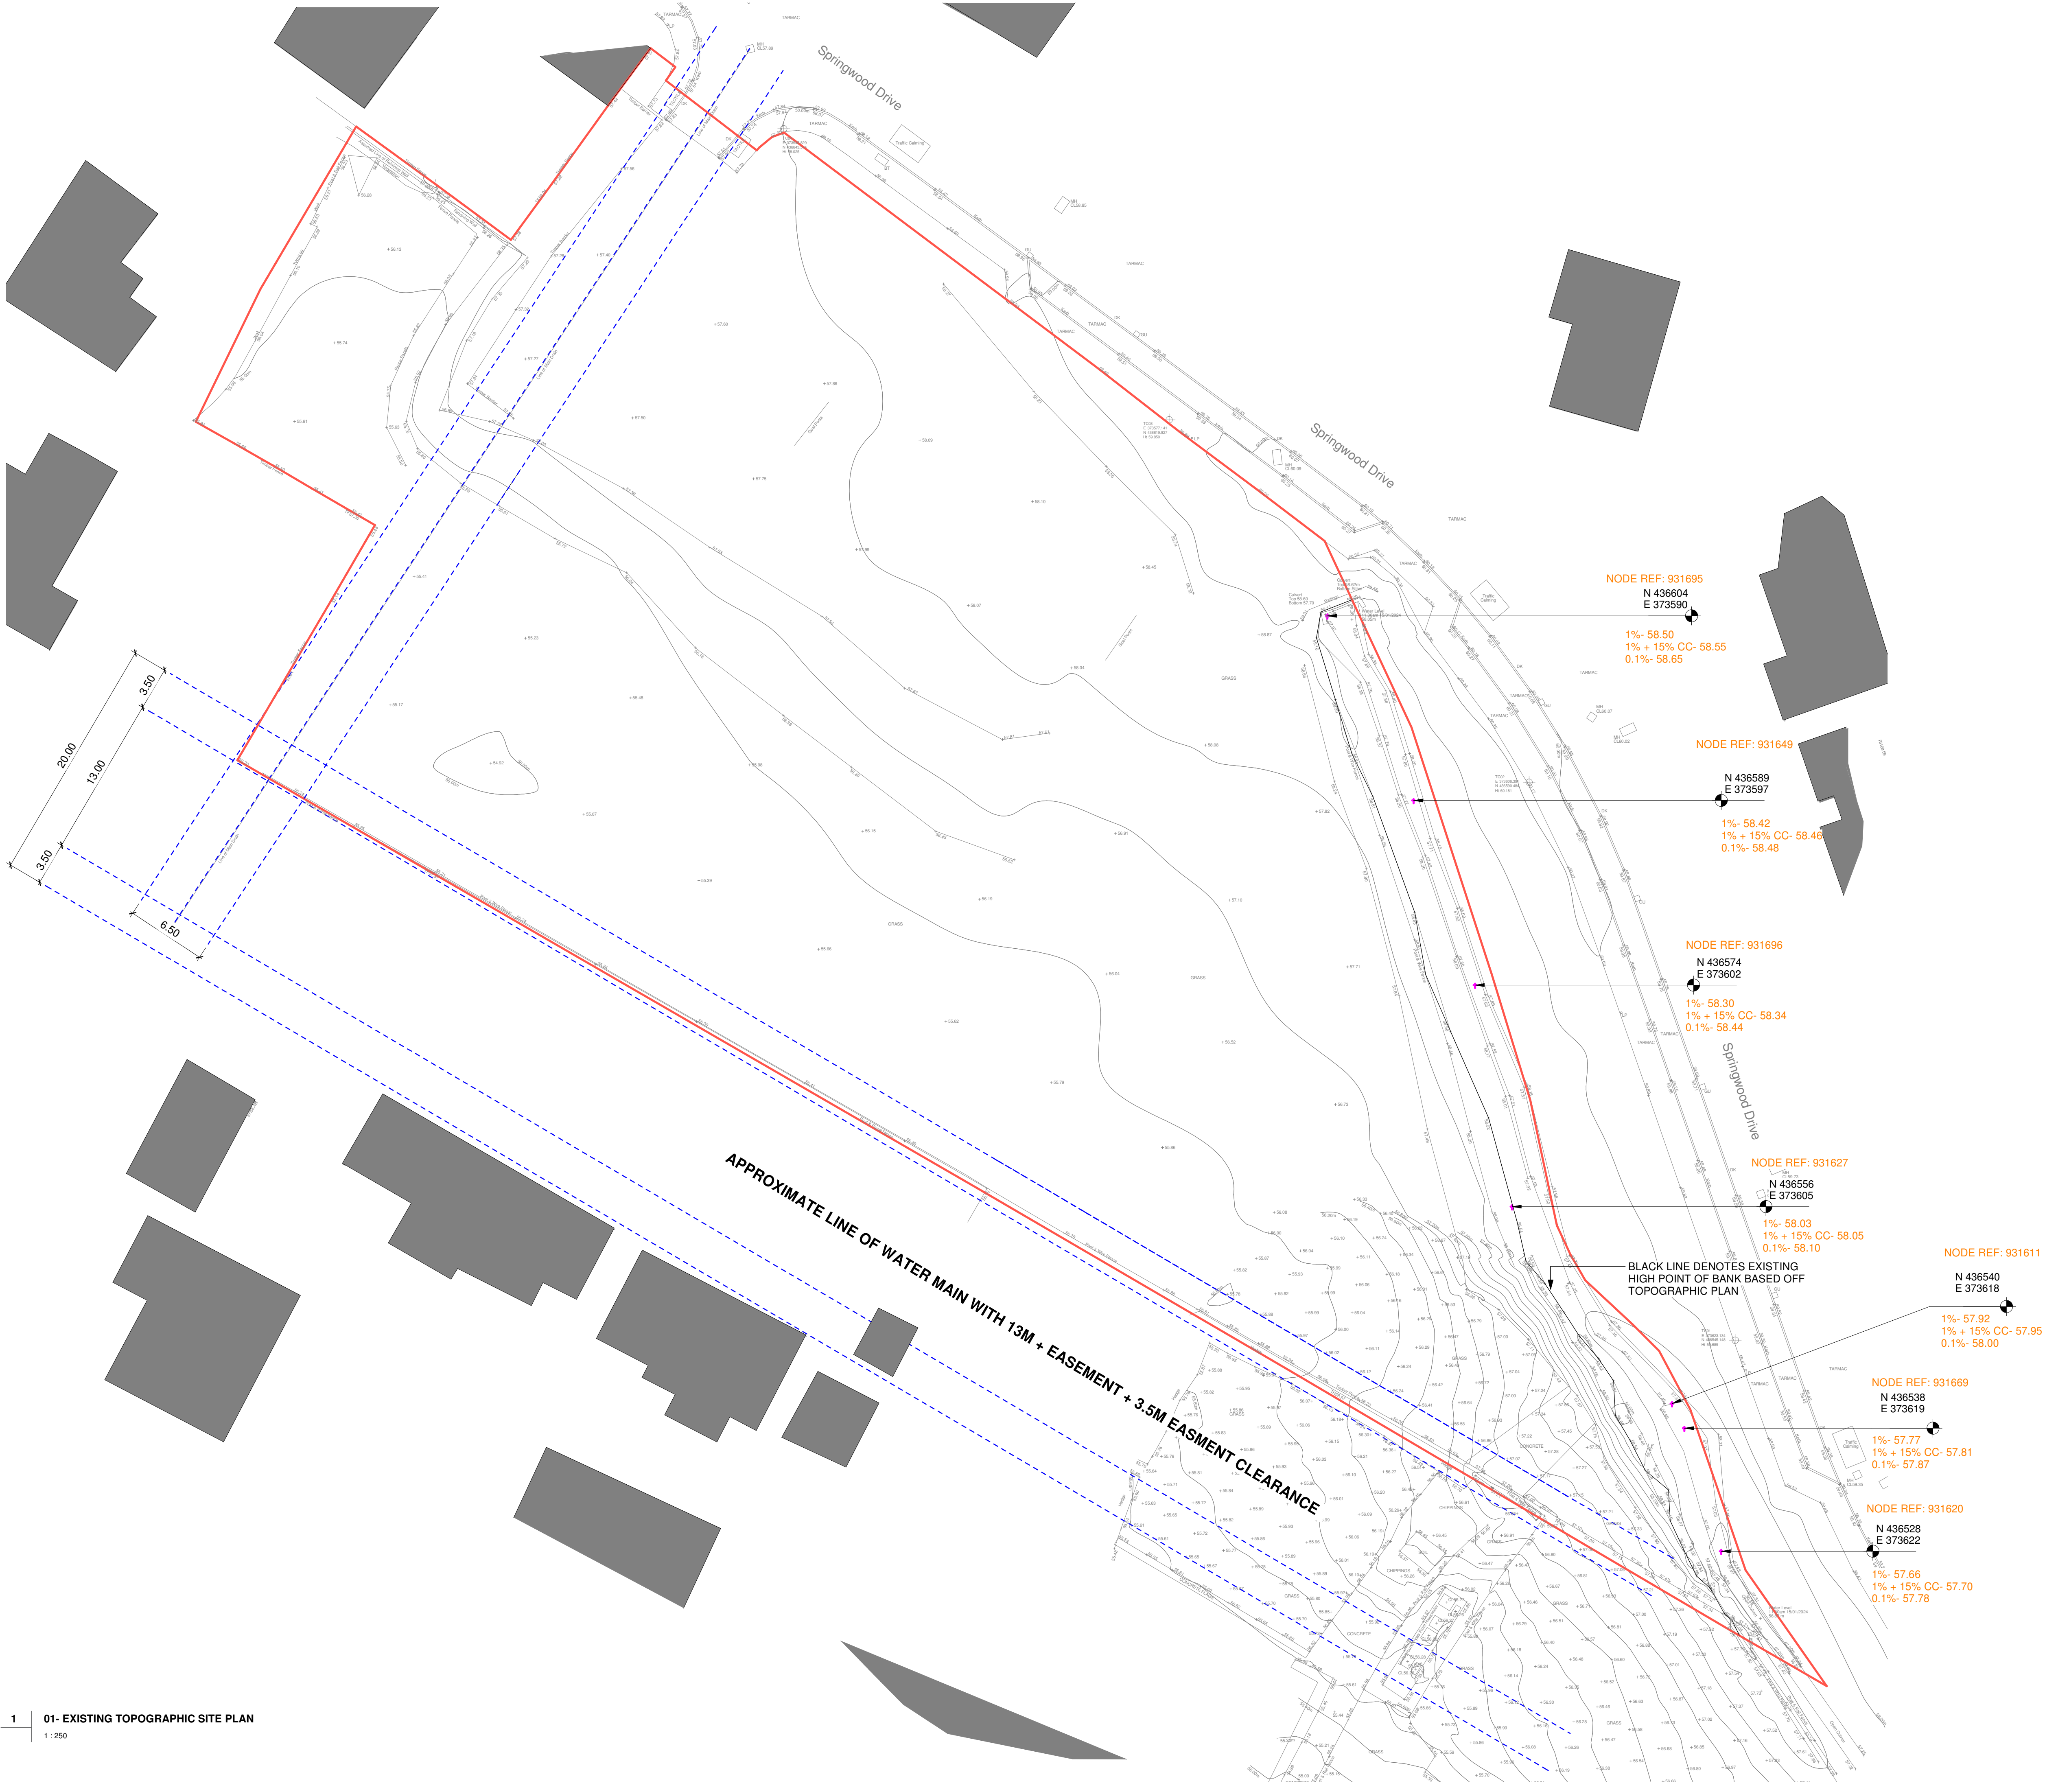


P6	ALL UNITS CHANGED TO METRES	PD	30.04.26
P5	HIGH POINT OF BANK SHOWN	PD	29.04.26
P4	CO-ORDINATES & NODES INCLUDED	PD	21.04.26
P3	ADDITIONAL TOPOGRAPHIC INFORMATION SHOWN IN SOUTH EAST CORNER	PD	15.04.26
P2	ADDITIONAL SITE LEVELS INCORPORATED IN SOUTH EAST CORNER OF SITE	PD	10.04.26
P1	FIRST ISSUE	PD	04.02.26
Rev	Description	By	Date
Cassidy+Ashton www.cassidyashton.co.uk Architecture + Building Surveying + Town Planning 7 East Cliff, Preston, Lancashire, PR1 3JE 10 Hunters Walk, Canal Street, Chester, CH1 4EB St Andrews Business Centre, Mold, Flintshire, CH7 1XB T: 01772 258 356 T: 01244 402 900 T: 01352 706 246			
Client			
CRJ DEVELOPMENTS LTD.			
Project			
SPRINGWOOD DRIVE			
Drawing Title			
EXISTING TOPOGRAPHIC SITE PLAN			
Drawn by PD		Checked by	Date 04.02.26
Suitability S2		Scale @ A1	1 : 250
12477	SWD-CAA-ZZ-ZZ-D-A-1005	P6	
C+A JOB NO.	PROJECT - ORIGINATOR - VOL. - LEVEL - TYPE - ROLE - NUMBER	REV.	