
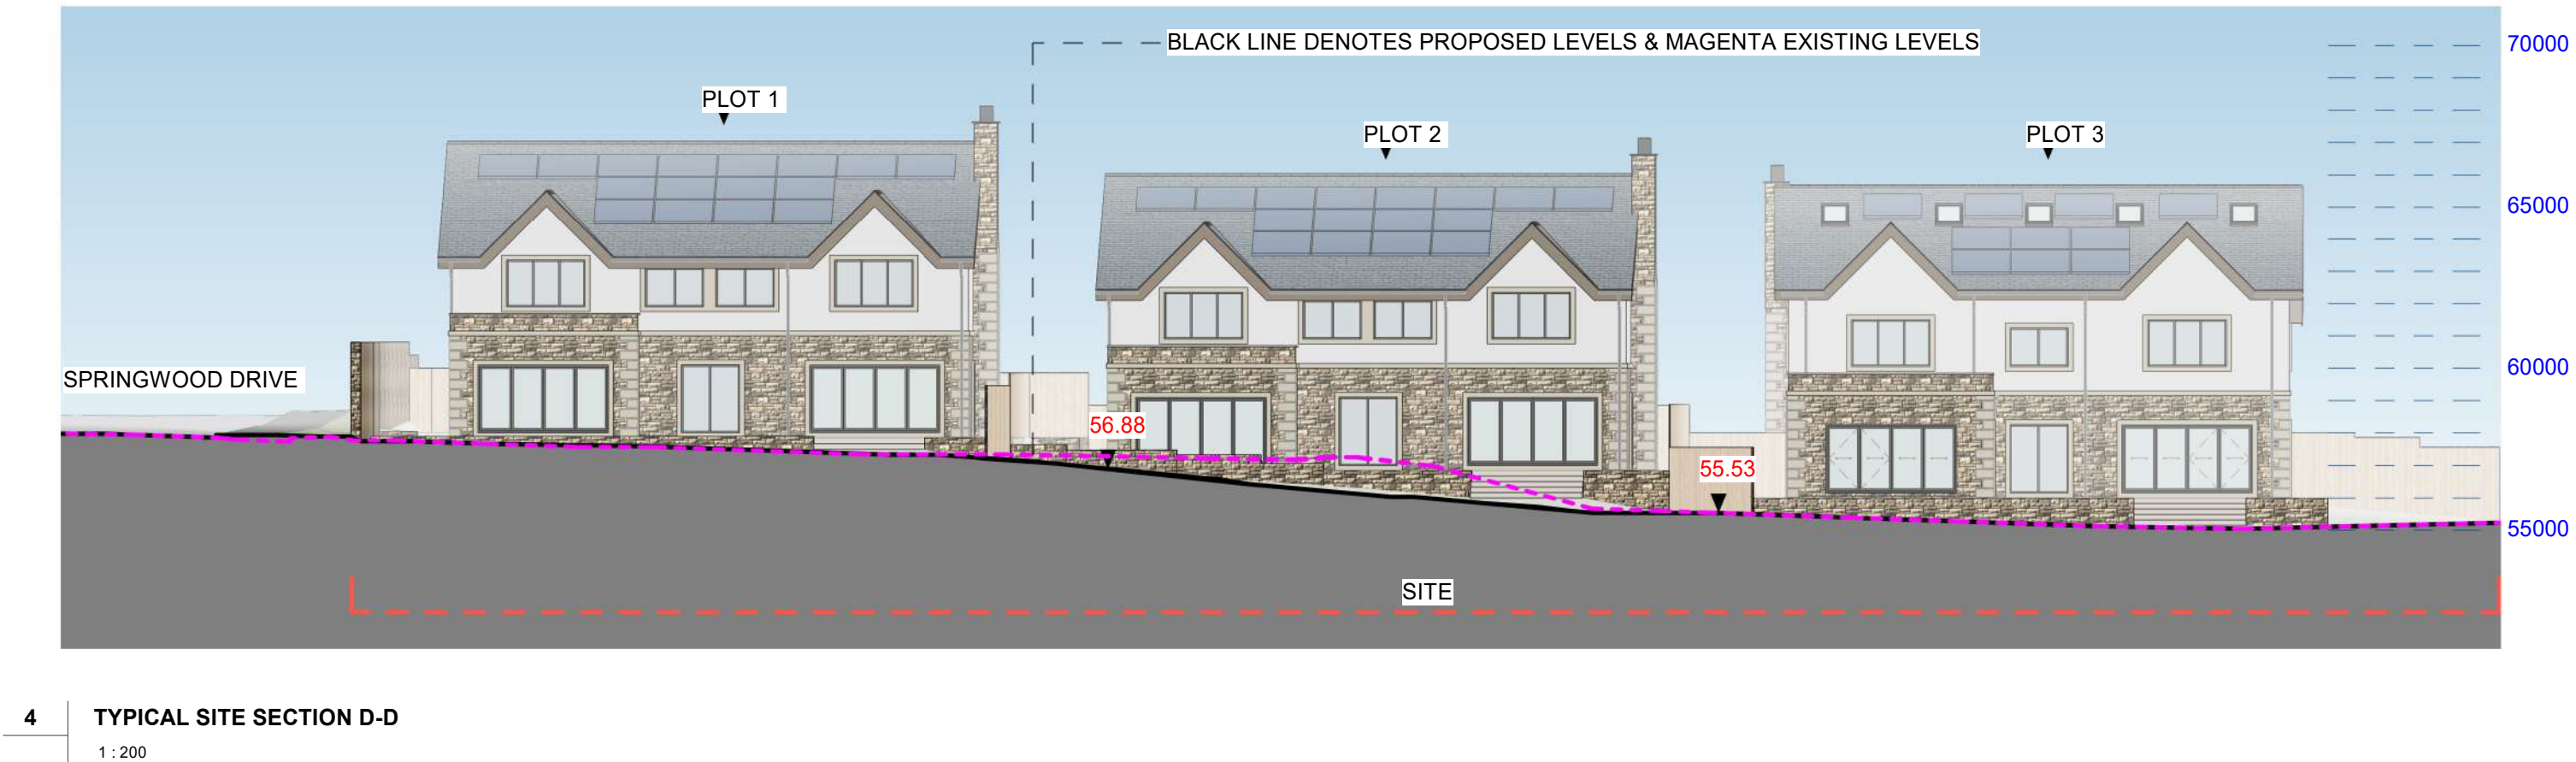


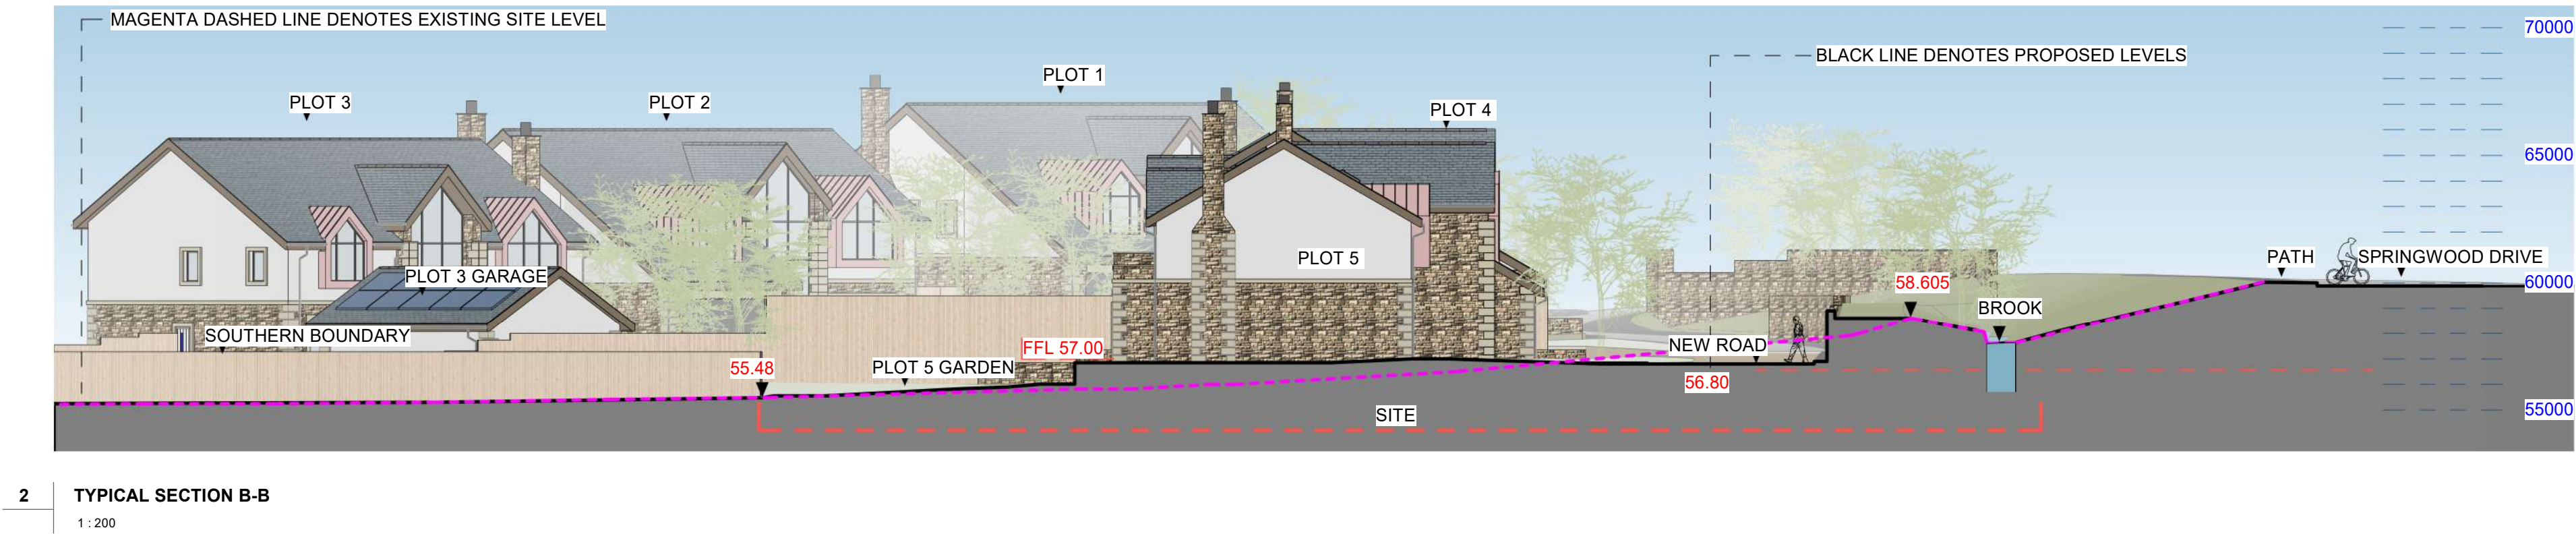

P4	SITE PLAN UPDATED WITH SITE SECTION B-B TO SHOW NEW PROPOSED LEVELS TO ASSIST WITH FLOODING STRATEGY	PD	08.01.25
P3	SITE LEVELS REVISED TO ASSIST WITH FLOODING STRATEGY	PD	22.12.25
P2	AMENDMENT TO DRAWING	PD	07.10.25
P1	FIRST ISSUE	PD	01.10.25
Rev	Description	By	Date

Cassidy+Ashton

www.cassidyashton.co.uk

Architecture + Building Surveying + Town Planning

7 East Cliff, Preston, Lancashire, PR1 3JE
10 Hunters Walk, Canal Street, Chester, CH1 4EB
St Andrews Business Centre, Mold, Flintshire, CH7 1XB

T: 01772 288 356
T: 01244 402 900
T: 01352 706 246

Client

CRJ DEVELOPMENTS LTD.

Project

SPRINGWOOD DRIVE

Drawing Title

PROPOSED SITE SECTIONS & STREETSCENE

Drawn by	PD	Checked by	DP	Date	01.10.25
Suitability	S3	Scale @ A1	As indicated		

12477	SWD-CAA-ZZ-ZZ-D-A-1004	P4
C+A JOB NO.	PROJECT - ORIGINATOR - VOL. - LEVEL - TYPE - ROLE - NUMBER	REV.