
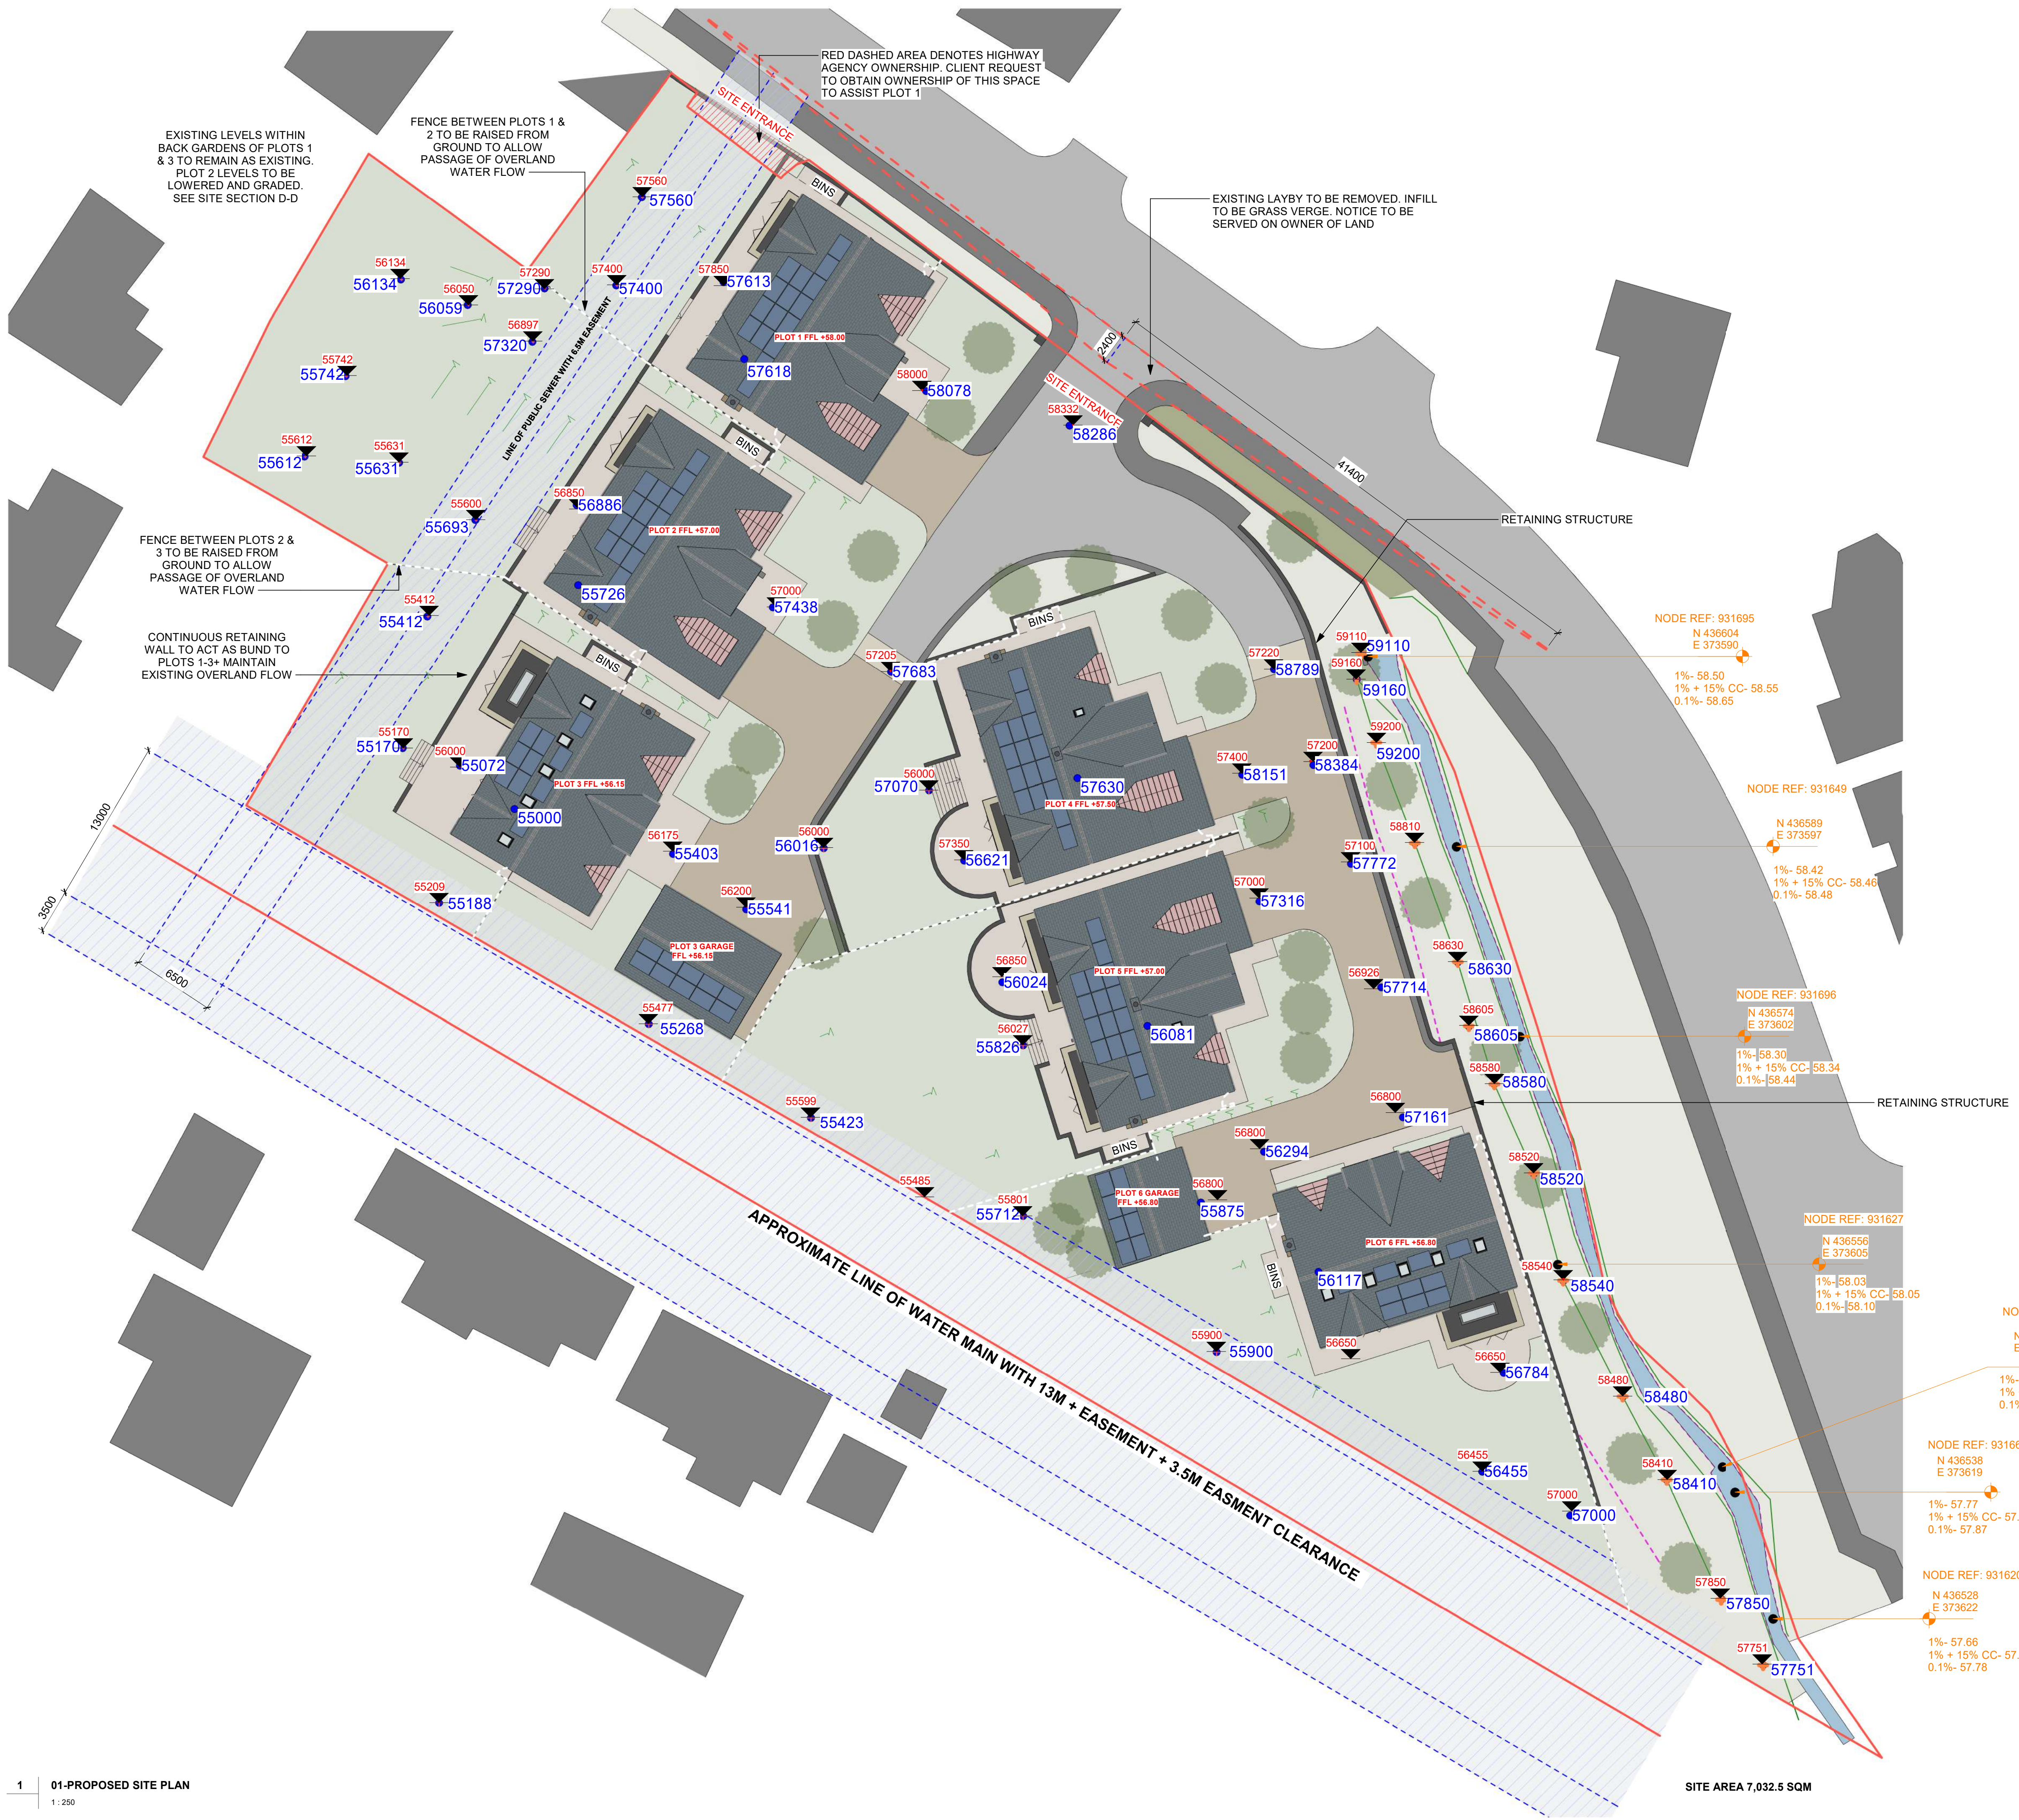


- LEGEND**
- SITE BOUNDARY
 - ROAD
 - PAVEMENT
 - TREE
 - PRIVATE SOFT LANDSCAPE
 - PUBLIC SOFT LANDSCAPE
 - TOPOGRAPHIC SLOPE
 - DWELLING PATH/ PATIO SPACE
 - EXISTING SITE LEVELS 58520
 - PROPOSED SITE LEVELS 58520

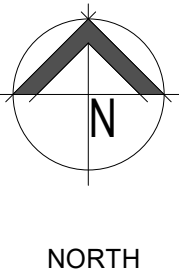

P7	SITE PLAN UPDATED WITH SITE SECTION B-B TO SHOW NEW PROPOSED LEVELS TO ASSIST WITH FLOODING STRATEGY	PD	08.01.25
P6	SITE LEVELS REVISED TO ASSIST WITH FLOODING STRATEGY	PD	22.12.25
P5	EXISTING & PROPOSED LAND HEIGHTS PLOTTED	PD	11.12.25
P4	AMENDMENT TO DRAWING	PD	07.10.25
P3	SITE PLAN AMENDED IN ACCORDANCE WITH CLIENT COMMENTS	PD	22.09.25
P2	CLIENT COMMENTS INCORPORATED	PD	19.02.25
P1	REVISED PLOT LAYOUTS	PD	31.01.25
Rev	Description	By	Date

Cassidy+Ashton

www.cassidyashton.co.uk

Architecture + Building Surveying + Town Planning

7 East Cliff, Preston, Lancashire, PR1 3JE
10 Hunters Walk, Canal Street, Chester, CH1 4EB
St Andrews Business Centre, Mold, Flintshire, CH7 1XB

T: 01772 288 356
T: 01244 402 900
T: 01352 706 246

Client

CRJ DEVELOPMENTS LTD.

Project

SPRINGWOOD DRIVE

Drawing Title

PROPOSED SITE & ROOF PLAN

Drawn by PD Checked by DP Date 13.09.24

Suitability S3 Scale @ A1 As indicated

12477 SWD-CAA-XX-XX-D-A-1002 P7

C+A JOB NO. PROJECT - ORIGINATOR - VOL. - LEVEL - TYPE - ROLE - NUMBER REV.