


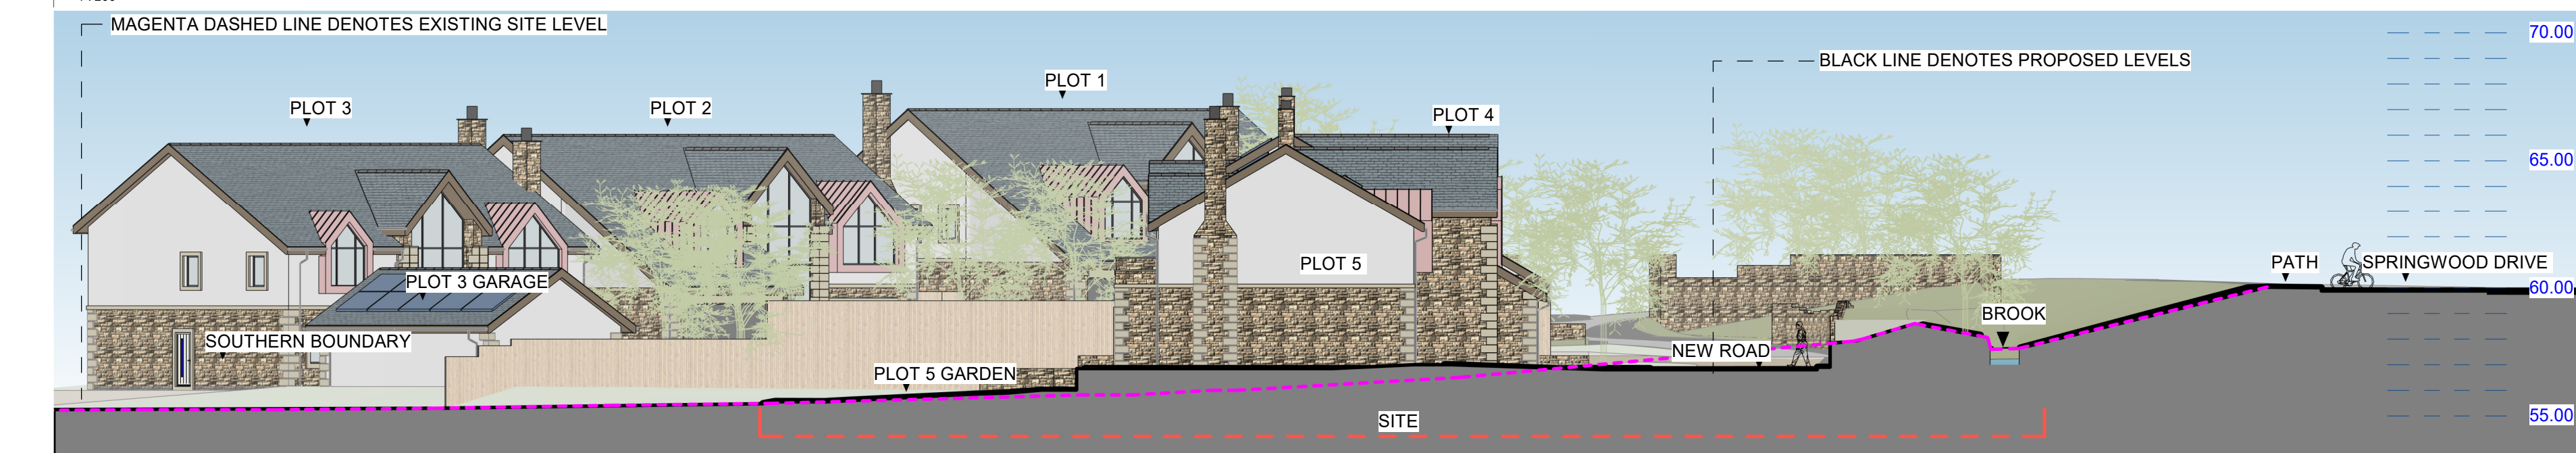


1 TYPICAL SITE SECTION A-A




2 TYPICAL SECTION B-B




3 TYPICAL STREETSCENE C-C

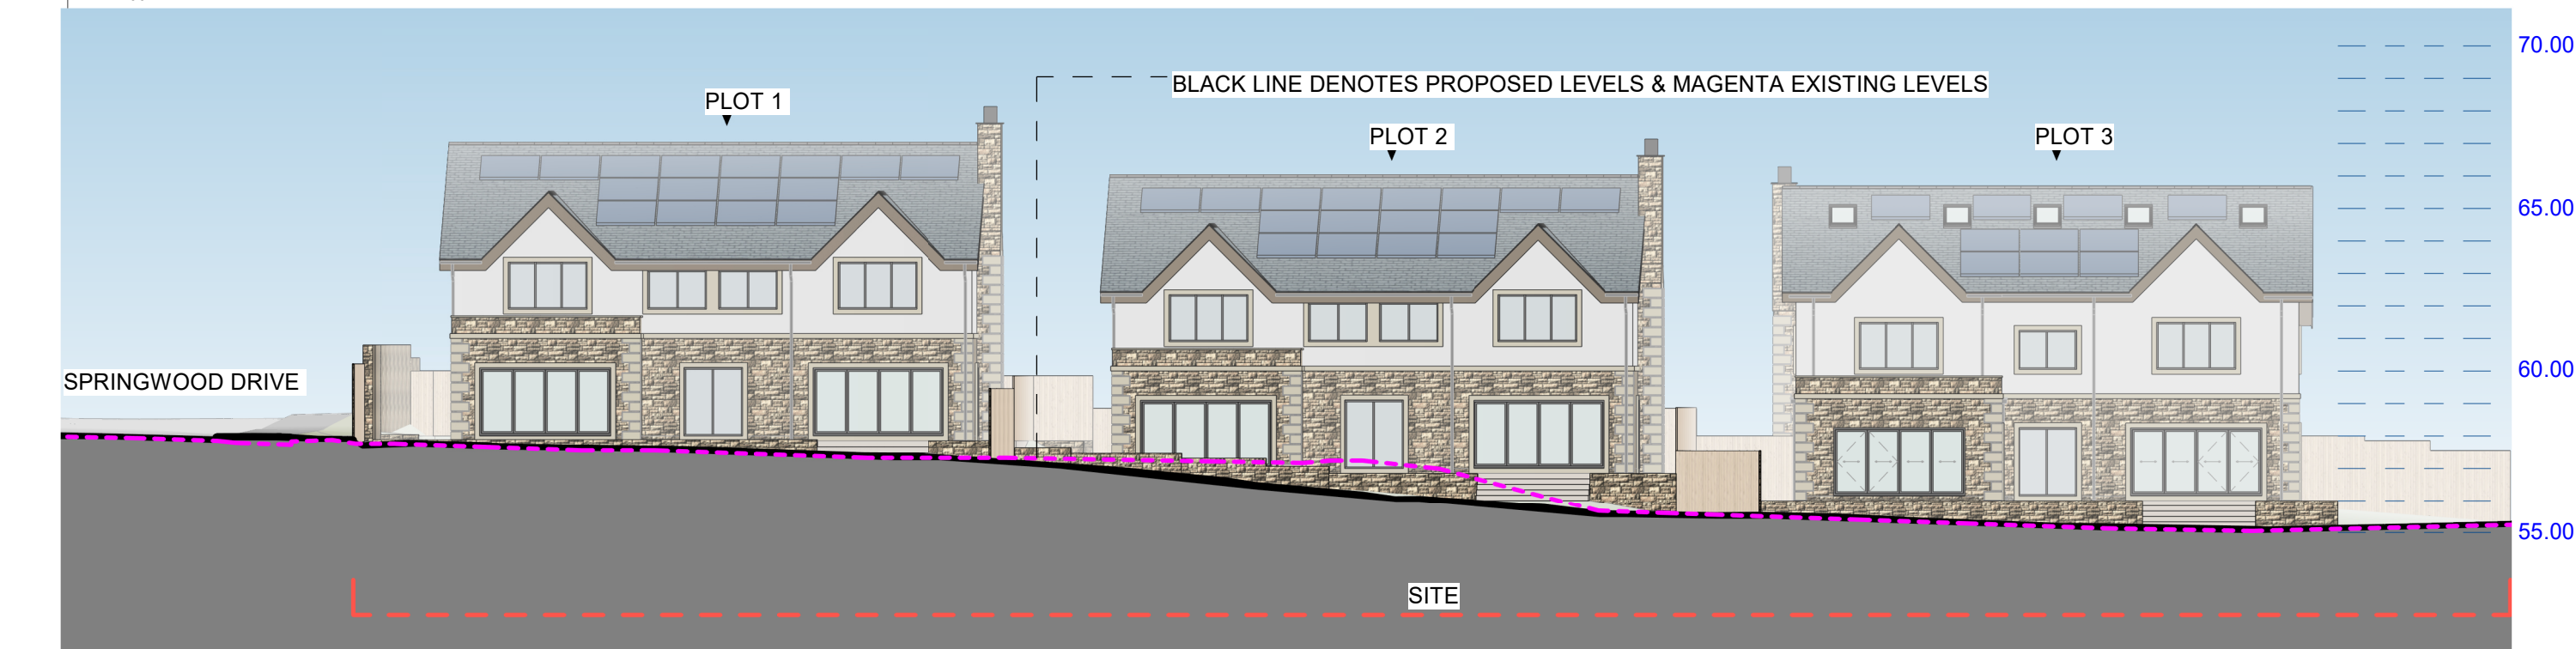


4 TYPICAL SITE SECTION D-D

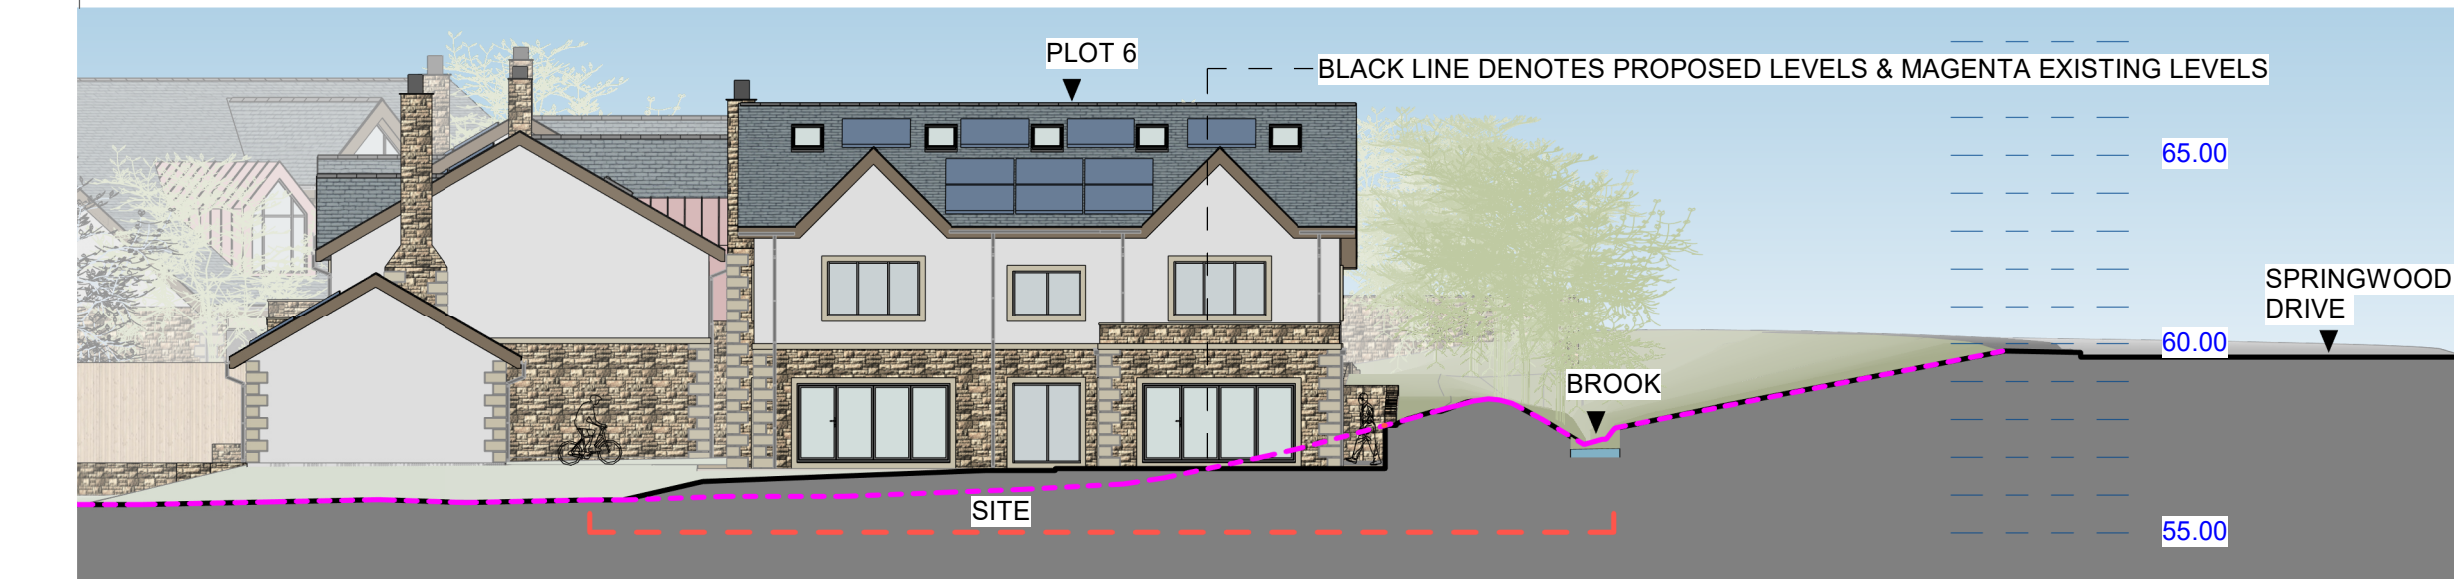

5 TYPICAL SECTION E-E

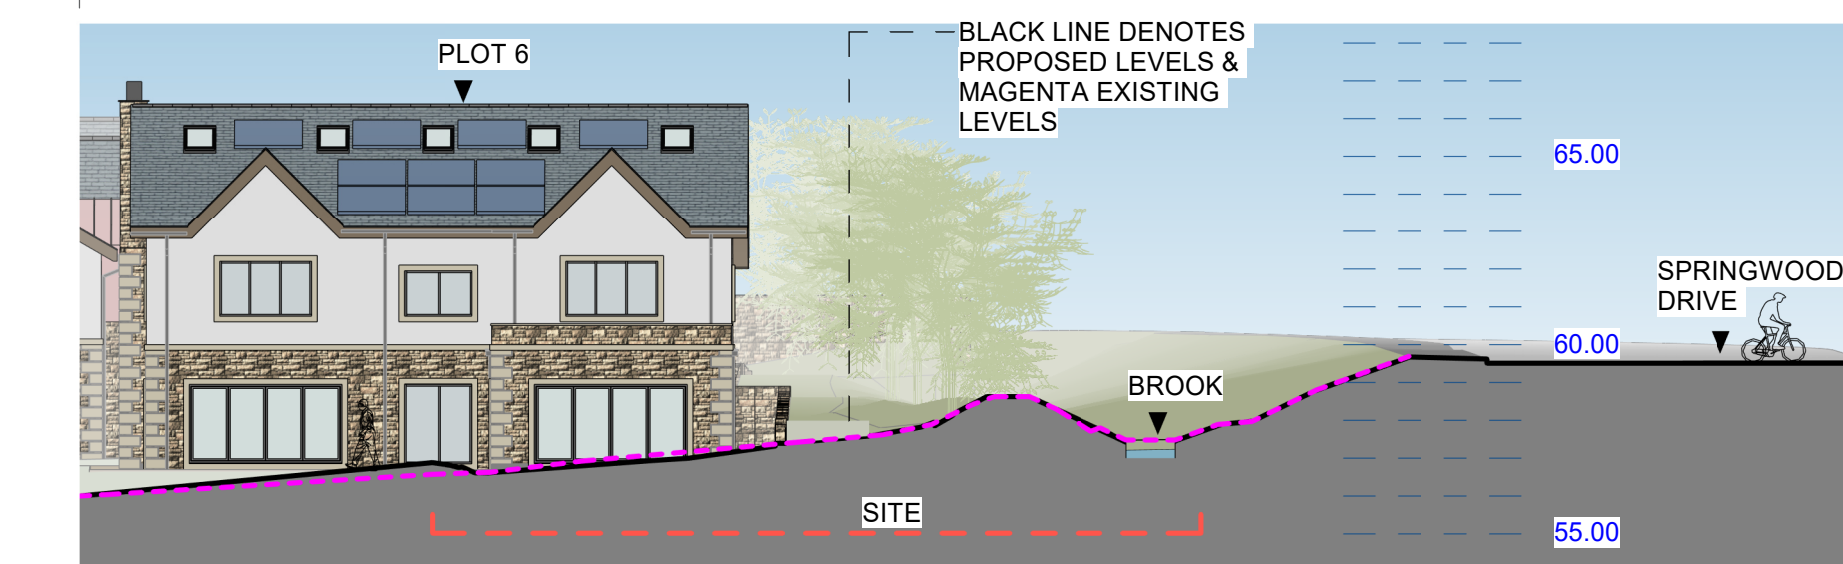

6 TYPICAL SECTION F-F

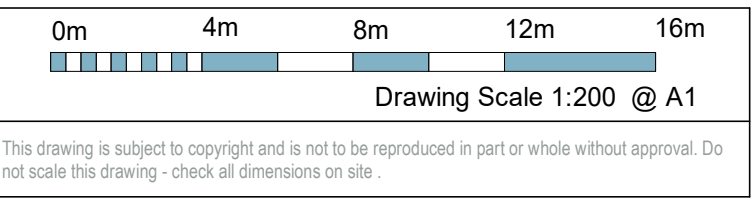

This drawing is subject to copyright and is not to be reproduced in part or whole without approval. Do not scale this drawing - check all dimensions on site.



P7	SECTION E-E RE-LOCATED & ALL UNITS CHANGED TO METRES	PD	30.04.26
P6	ADDITIONAL TOPOGRAPHIC INFORMATION MODELLED	PD	15.04.26
P5	SECTION E-E & F-F INCORPORATED	PD	24.03.26
P4	SITE PLAN UPDATED WITH SITE SECTION B-B TO SHOW NEW PROPOSED LEVELS TO ASSIST WITH FLOODING STRATEGY	PD	08.01.25
P3	SITE LEVELS REVISED TO ASSIST FLOODING STRATEGY	PD	22.12.25
P2	AMENDMENT TO DRAWING	PD	07.10.25
P1	FIRST ISSUE	PD	01.10.25
Rev	Description	By	Date

Cassidy+Ashton

www.cassidyashton.co.uk

Architecture + Building Surveying + Town Planning

7 East Cliff, Preston, Lancashire, PR1 3JE
10 Hunters Walk, Canal Street, Chester, CH1 4EB
St Andrews Business Centre, Mold, Flintshire, CH7 1XB

T: 01772 288 356
T: 01244 402 900
T: 01352 706 246

Client

CRJ DEVELOPMENTS LTD.

Project

SPRINGWOOD DRIVE

Drawing Title

PROPOSED SITE SECTIONS & STREETSCENE

Drawn by PD Checked by DP Date 01.10.25

Suitability S3 Scale @ A1 As indicated

12477 SWD-CAA-ZZ-ZZ-D-A-1004 P7

C+A JOB NO. PROJECT - ORIGINATOR - VOL. - LEVEL - TYPE - ROLE - NUMBER REV.