




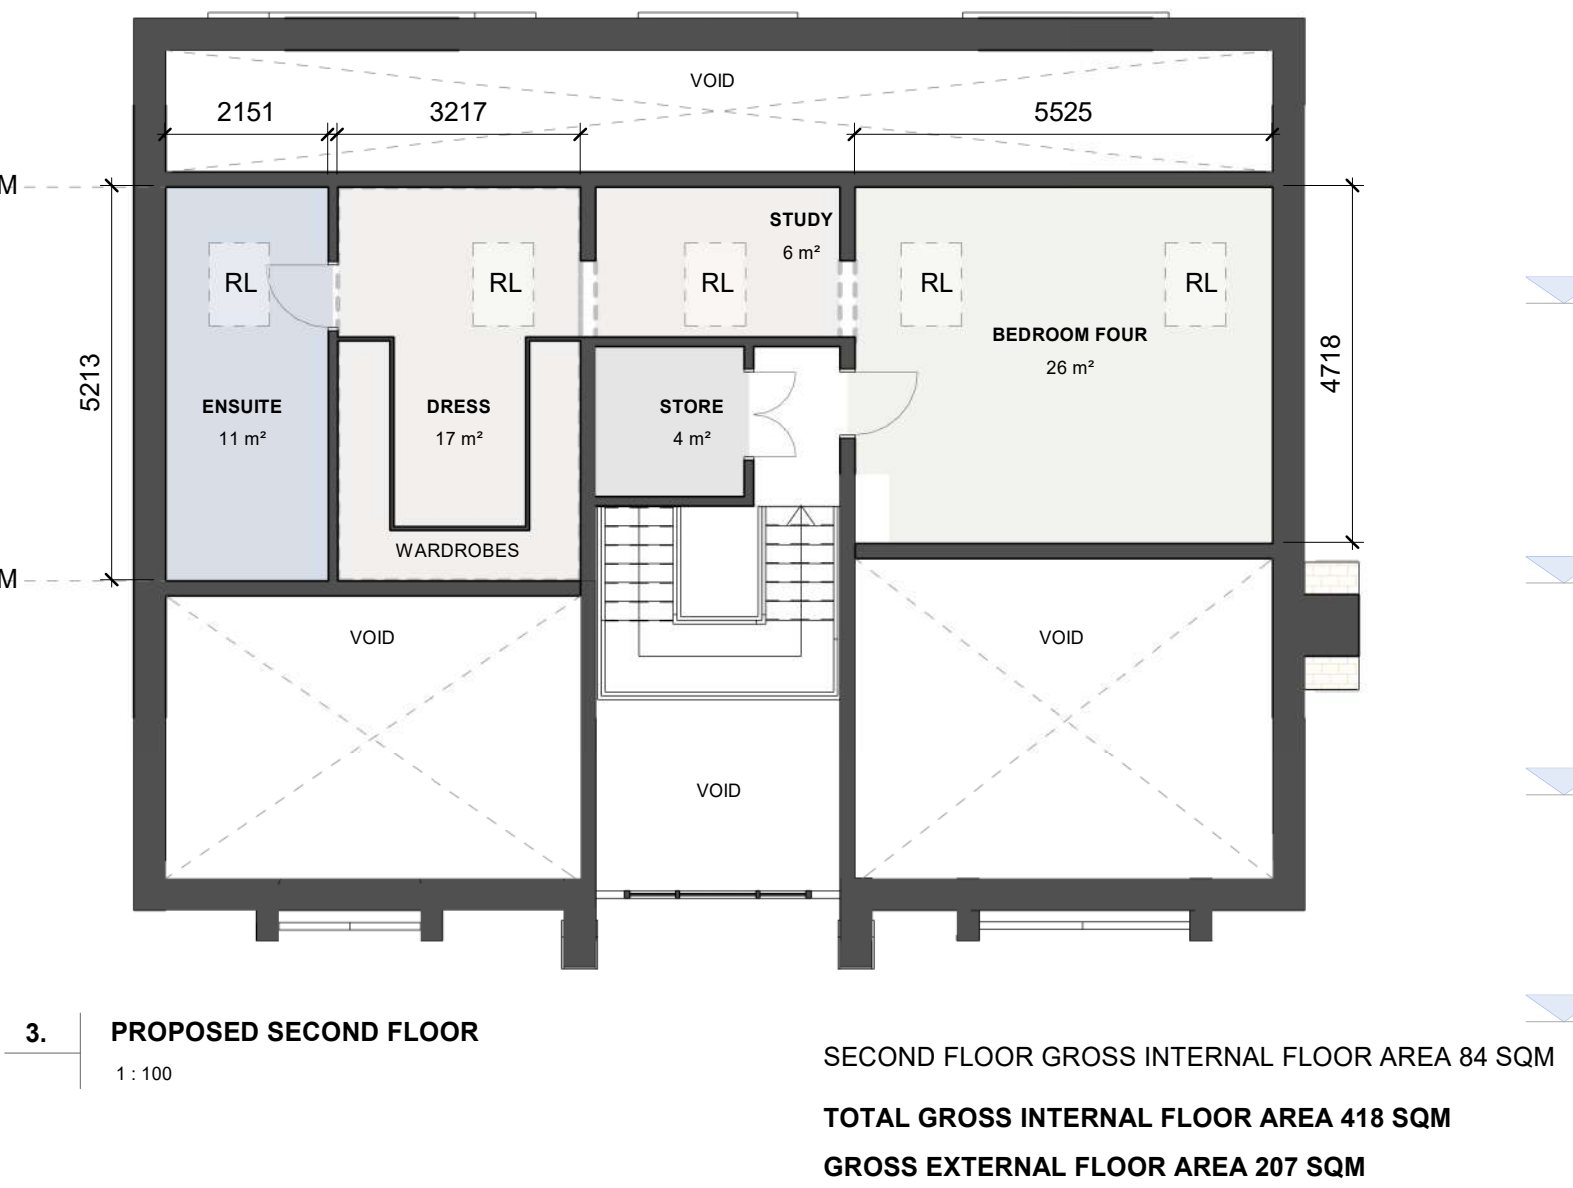

4. **PROPOSED SOUTH EAST ELEVATION**
1:100

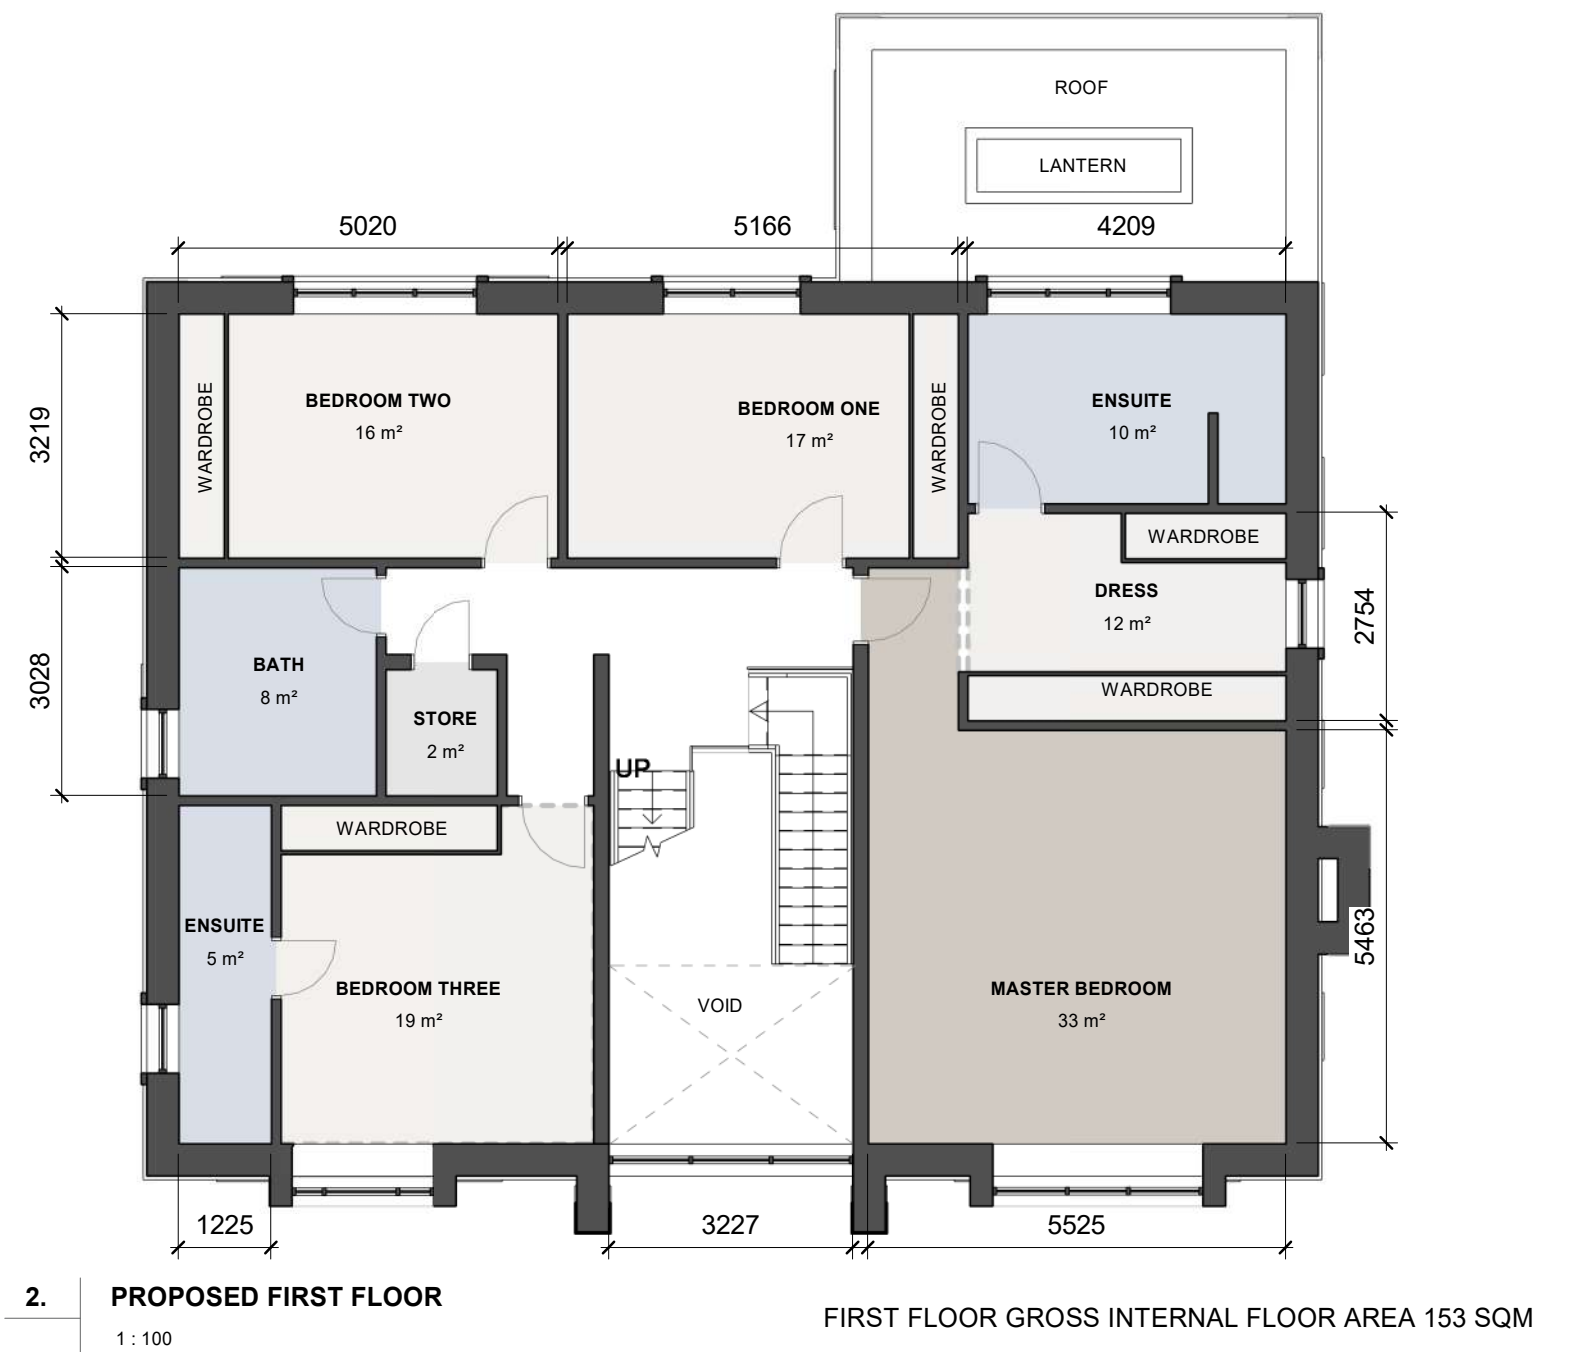


5. **PROPOSED NORTH WEST ELEVATION**
1:100

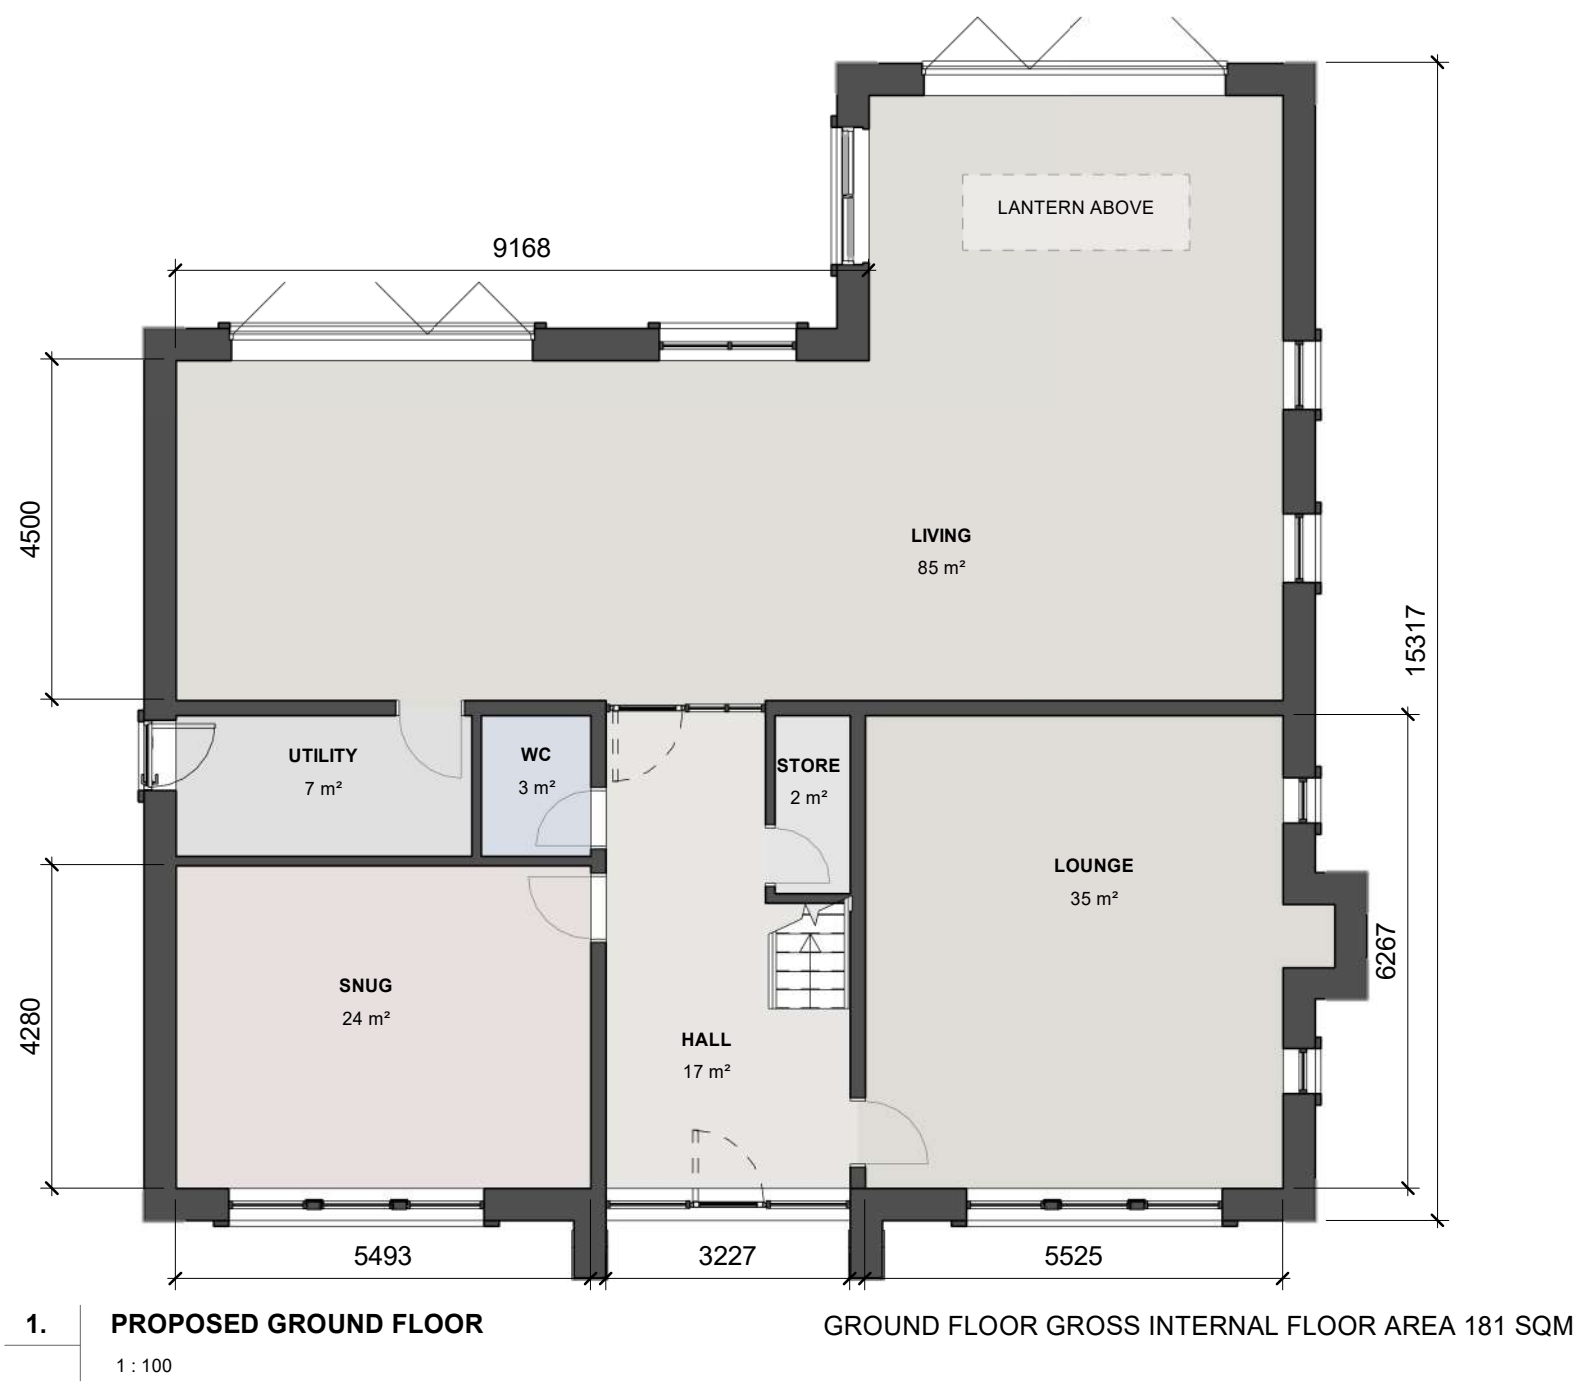


6. **PROPOSED NORTH EAST ELEVATION**
1:100




7. **PROPOSED SOUTH WEST ELEVATION**
1:100

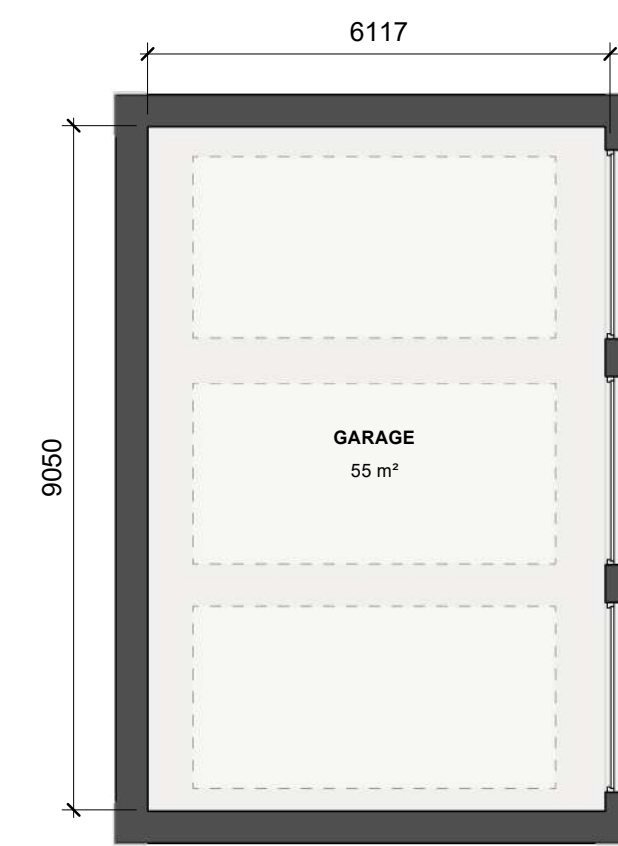

9. **GARAGE NORTH EAST ELEVATION**
1:100

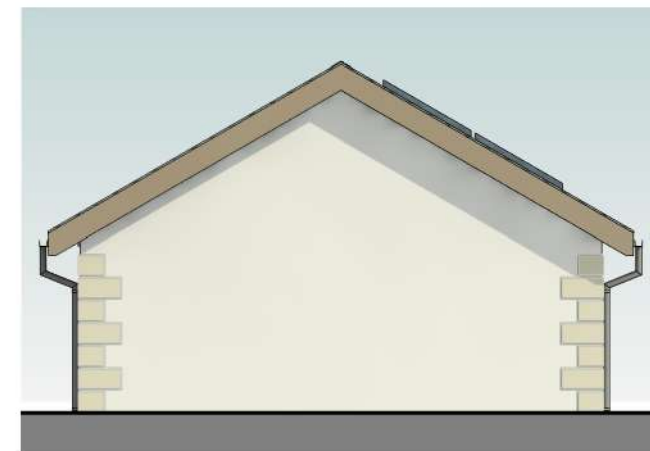

11. **GARAGE NORTH WEST ELEVATION**
1:100

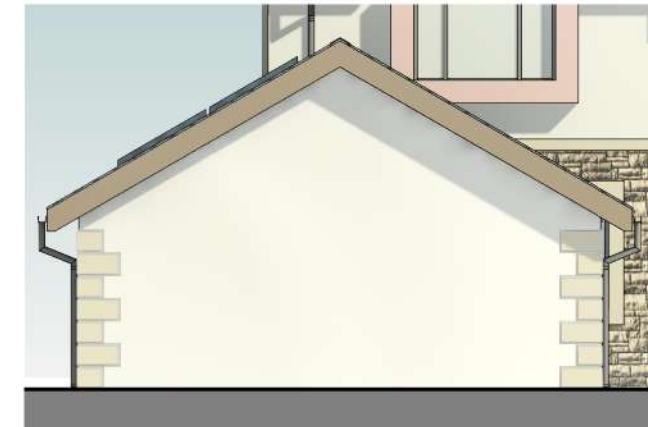

10. **GARAGE SOUTH EAST ELEVATION**
1:100




12. **GARAGE SOUTH WEST ELEVATION**
1:100



13. **3D View 1**



14. **3D View 2**

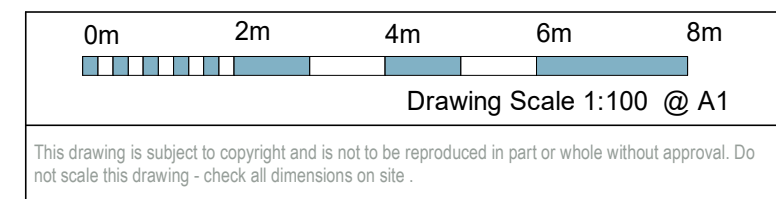

MATERIALS KEY

WALLS: OFF WHITE RENDER & UNCOARSE RANDOM RUBBLE STONE

ROOF: SLATE & STANDING SEAM ZINC DORMERS

EMBELLISHMENTS

WALLS: STONE QUOINS TO CORNERS & STONE SURROUNDS TO WINDOWS & DOORS

P7	CLIENT AMENDMENTS	PD	07.10.25
P6	AMENDMENTS WITH SOLAR PANELS	PD	02.10.25
P5	ISSUE FOR PLANNING	PD	23.09.25
P4	CLIENT COMMENTS INCORPORATED	PD	19.02.25
P3	AMENDMENTS TO FRONT ELEVATION	PD	27.01.25
P2	REVISED SCHEDULE OF ACCOMMODATION TO A 5 BEDROOM	PD	14.11.24
P1	FIRST ISSUE	PD	30.10.24
Rev	Description	By	Date

Cassidy+Ashton
www.cassidyashton.co.uk

Architecture + Building Surveying + Town Planning

7 East Cliff, Preston, Lancashire, PR1 3JE T: 01772 288 356
10 Hunters Walk, Canal Street, Chester, CH1 4EB T: 01244 402 900
St Andrews Business Centre, Mold, Flintshire, CH7 1XB T: 01352 706 246

Client

CRJ DEVELOPMENTS LTD.

Project
**SPRINGWOOD DRIVE
WHALLEY**

Drawing Title
PROPOSED PLOT 3 LAYOUT

Drawn by PD Checked by DP Date 08.10.24

Suitability S3 Scale @ A1 1:100

12477 SPR-CAA-V2-ZZ-D-A-2001 P7

C+A JOB NO. PROJECT - ORIGINATOR - VOL. - LEVEL - TYPE - ROLE - NUMBER REV.