

NOTES:

SITE PLAN SHOWING TREE COVERAGE
WITHIN THE SITE

No.	Description	Date

CLIENT: Kayleigh Brindle

Woodlands Farm,
Hothersall Lane,
Hothersall, Preston,
PR3 2XB

PROJECT:

PROPOSED FIRST FLOOR
EXTENSION AND PORCH

SHEET:

**EXISTING AND
PROPOSED SITE
PLAN**

Project number 583

Date 16/09/2025


Drawn by DH

Checked by PH


A101

Scale 1 : 200

Sheet size A1

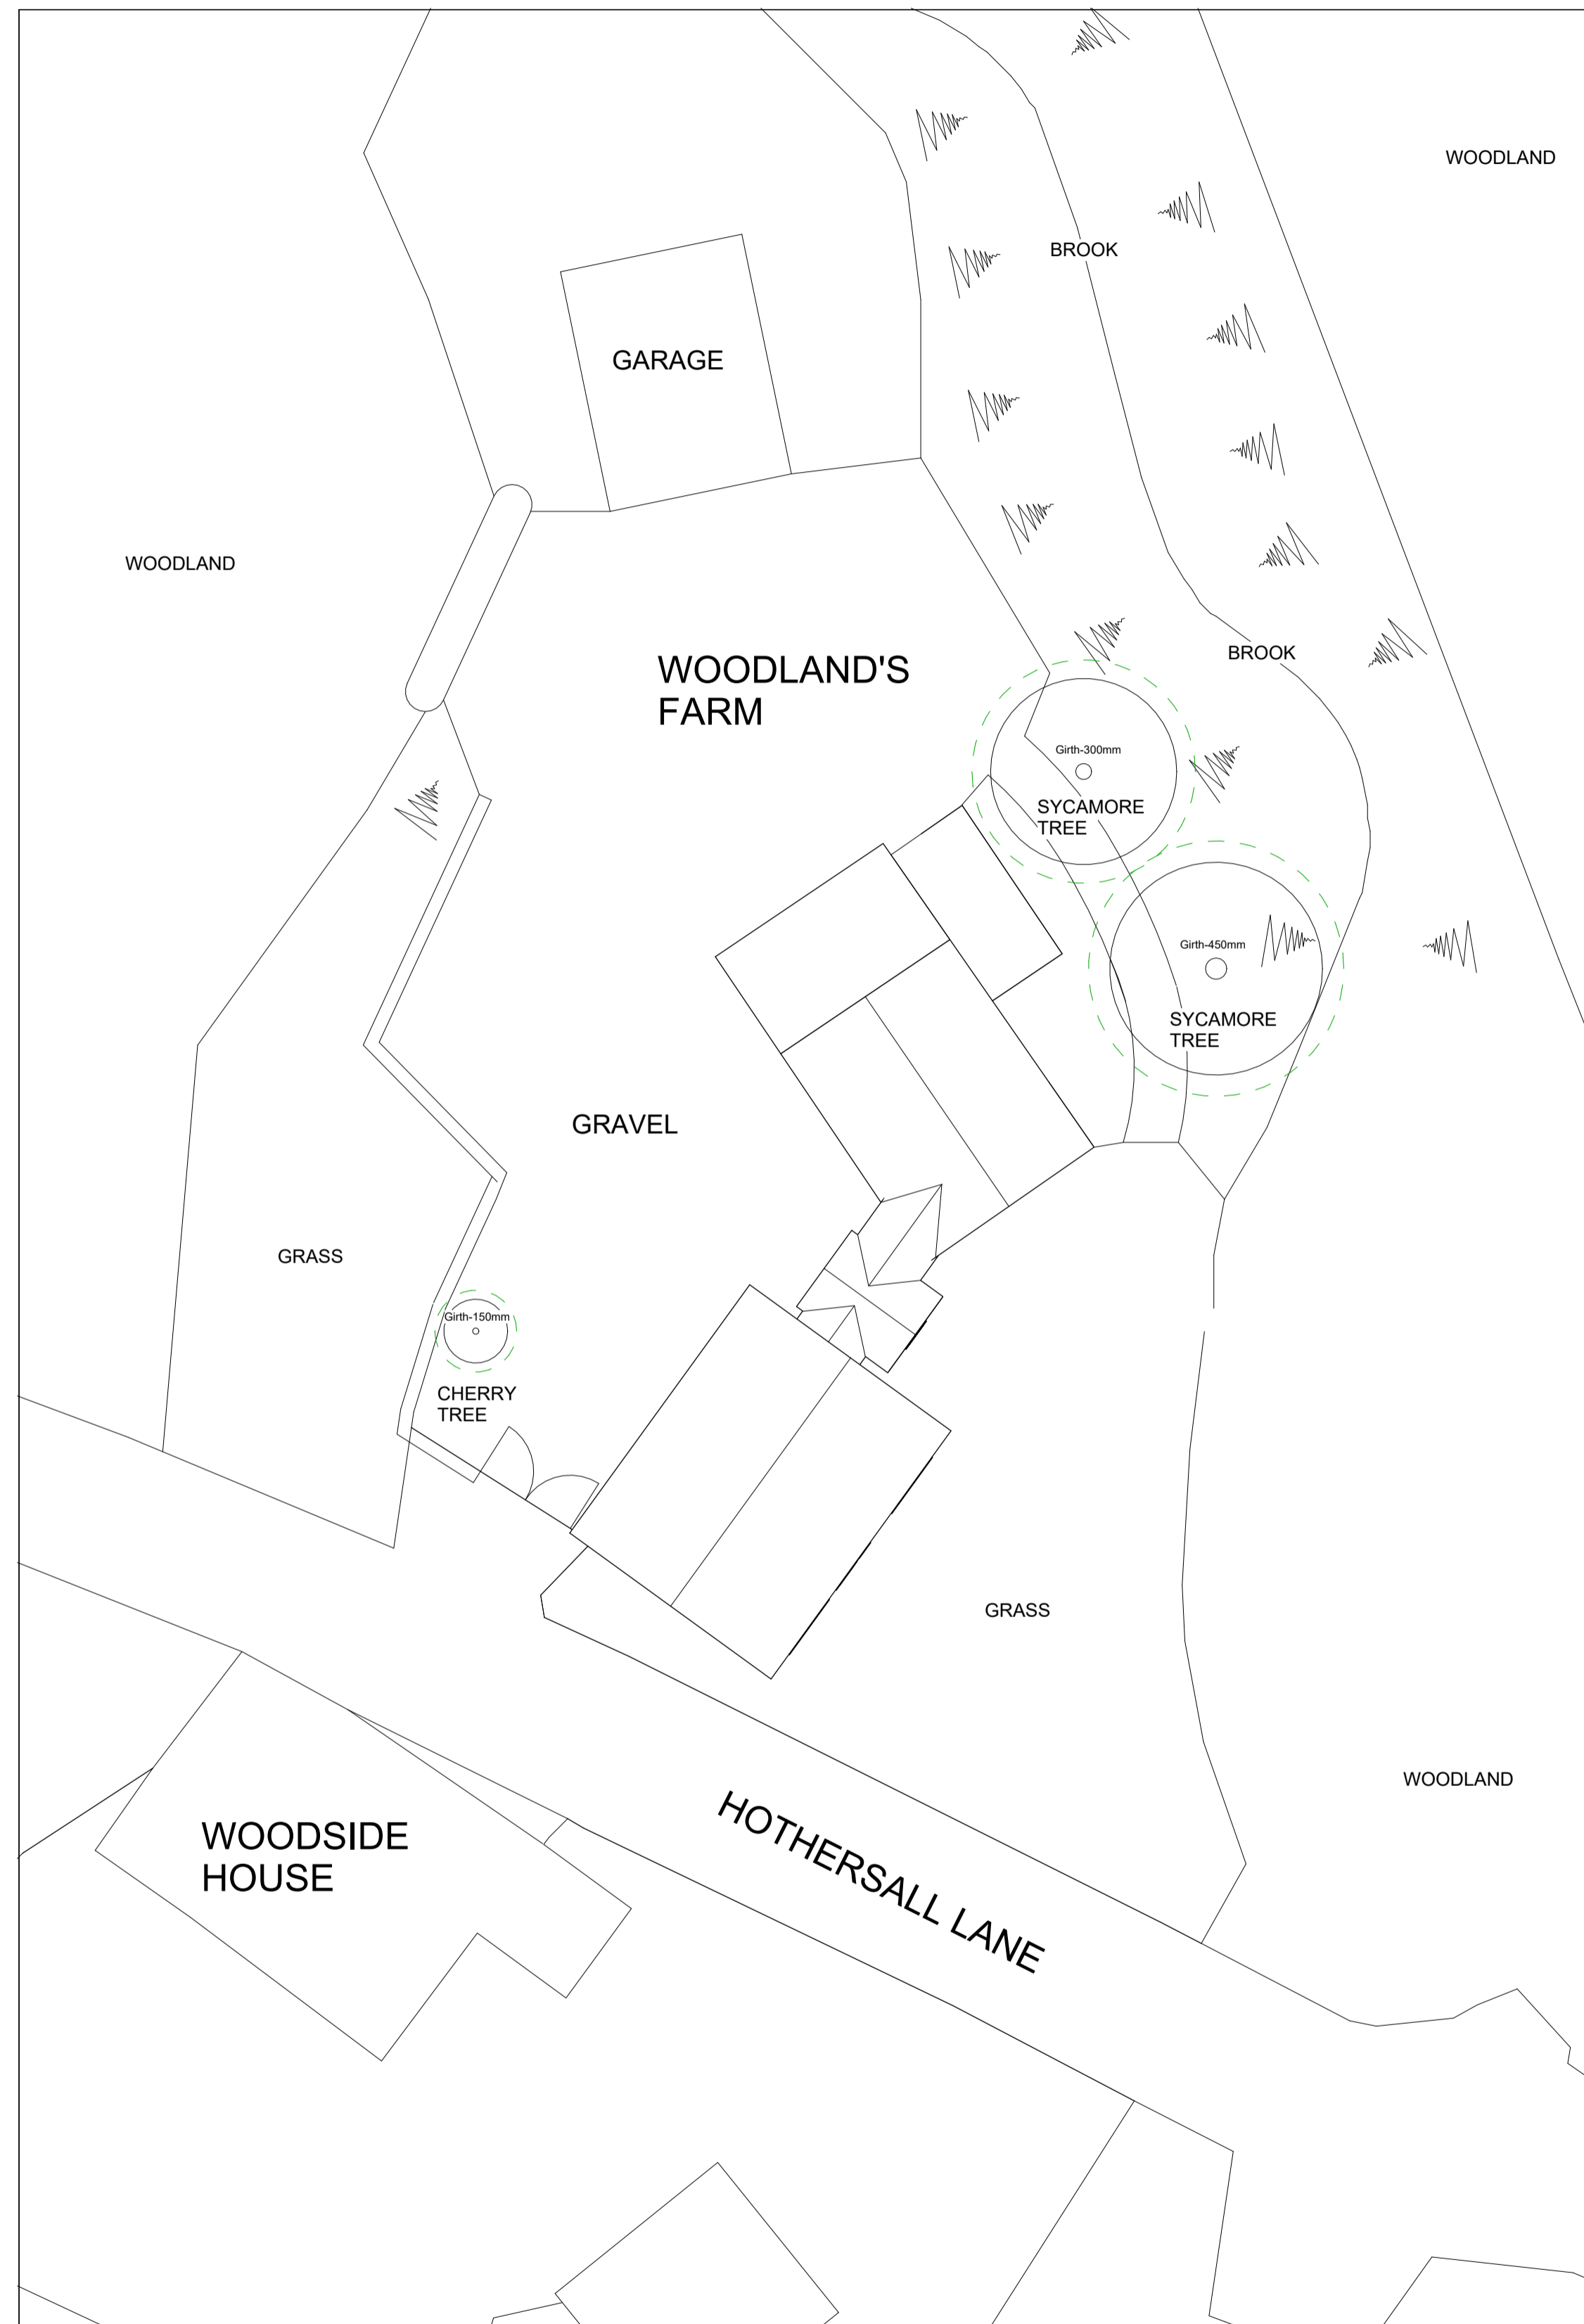

2 EXISTING SITE PLAN
1 : 200

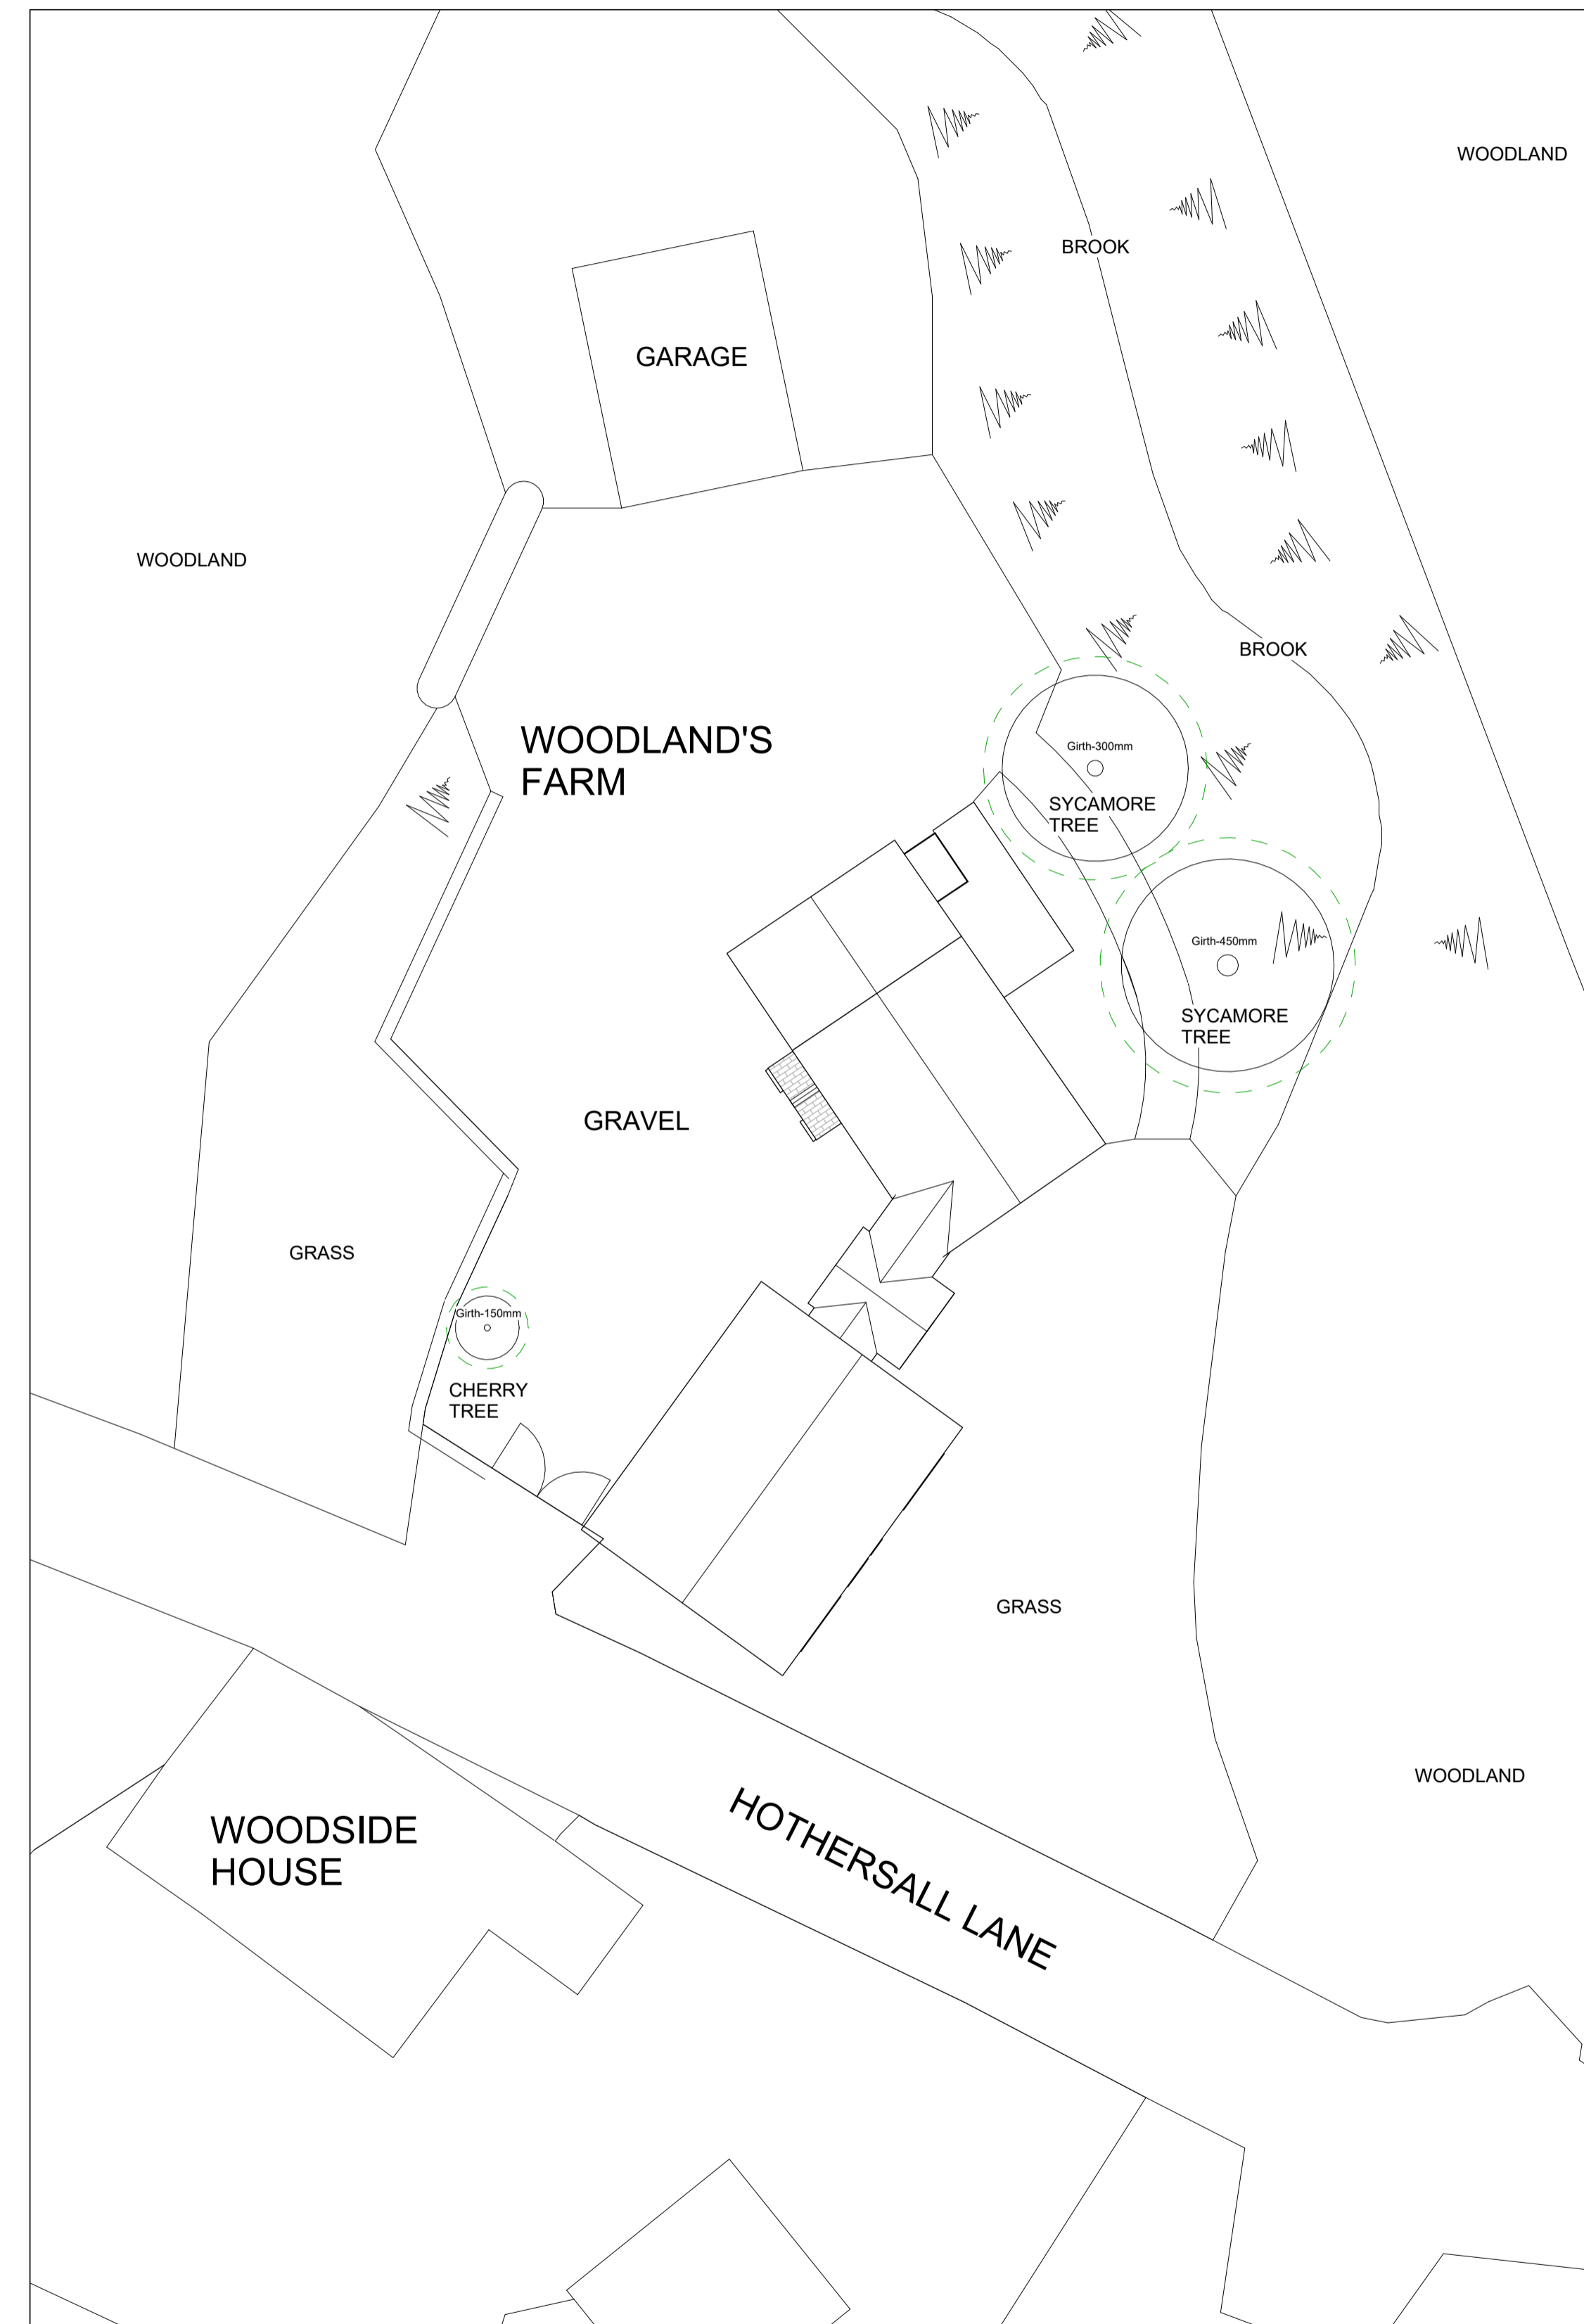

1 PROPOSED SITE PLAN
1 : 200

