



North Elevation

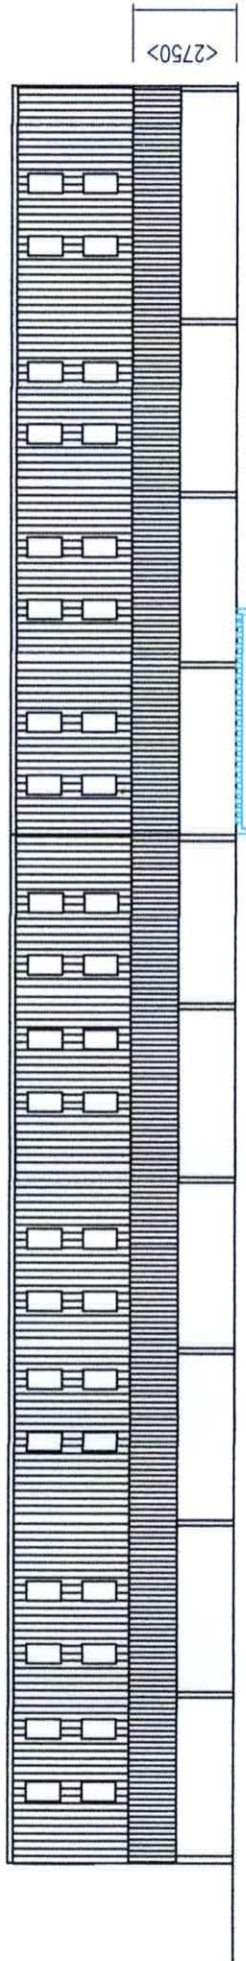

South Elevation

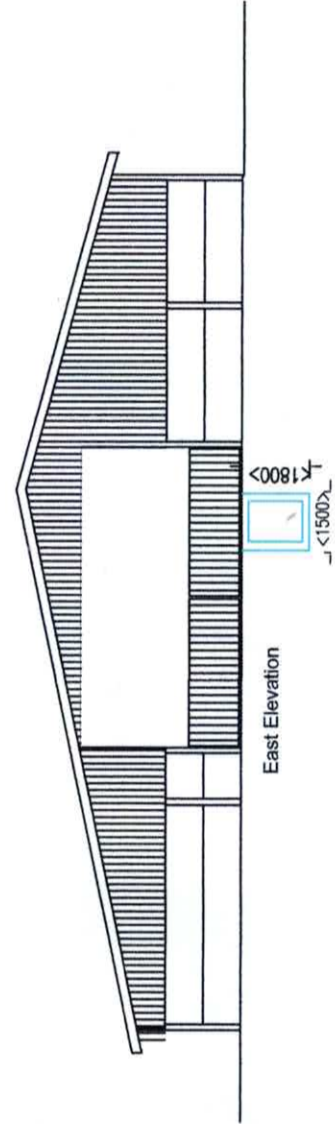

East Elevation

Proposed Elevations  
Scale 1:200 @ A3

- Materials
- Walls: Concrete panels clad above with Yorkshire boarding
  - Roof : Eternit Farmscape cement profile sheets - Anthracite
  - GRP roof lights
  - Gates: Steel frame clad with larch boarding