



New rendered gable

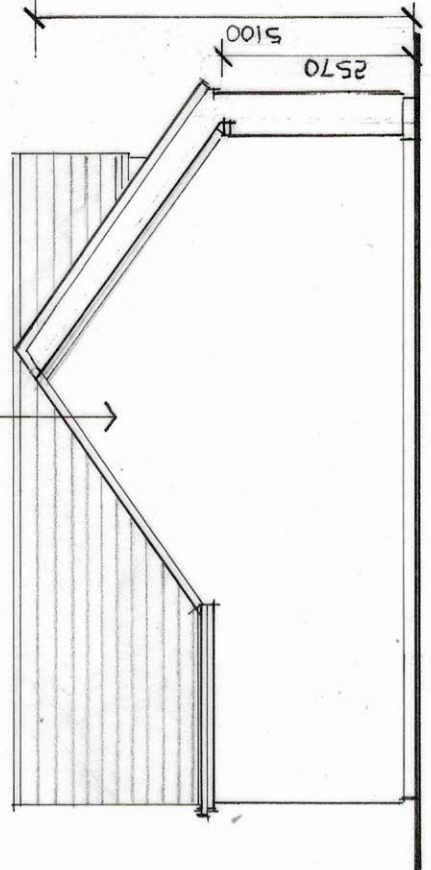

CABLE ELEVATION

 

REVISION	DATE	DR	CH

Architectural
Design
Partnership

Kirksyde
9 Castle Road
Colne
Lancashire BB8 7AR
Tel: 01282 861876

PROJECT
PROPOSED PITCHED ROOF TO BUILT
EXTENSION AT
26 WHALLEY ROAD
LANGHO

DRAWING TITLE


PLANS AND ELEVATIONS APPROVED UNDER PLANNING REF 3/2025/0268

THIS DRAWING IS COPYRIGHT
THIS DRAWING IS NOT TO BE SCALED
ALL DIMENSIONS TO BE CHECKED ON SITE
BEFORE COMMENCEMENT OF WORK
ADP TO BE NOTIFIED OF ANY ERRORS


DRAWN K J NOLAN DATE OCT 2025

CHECKED SCALE 1:100 @ A3


DRAWING NO 709/3B

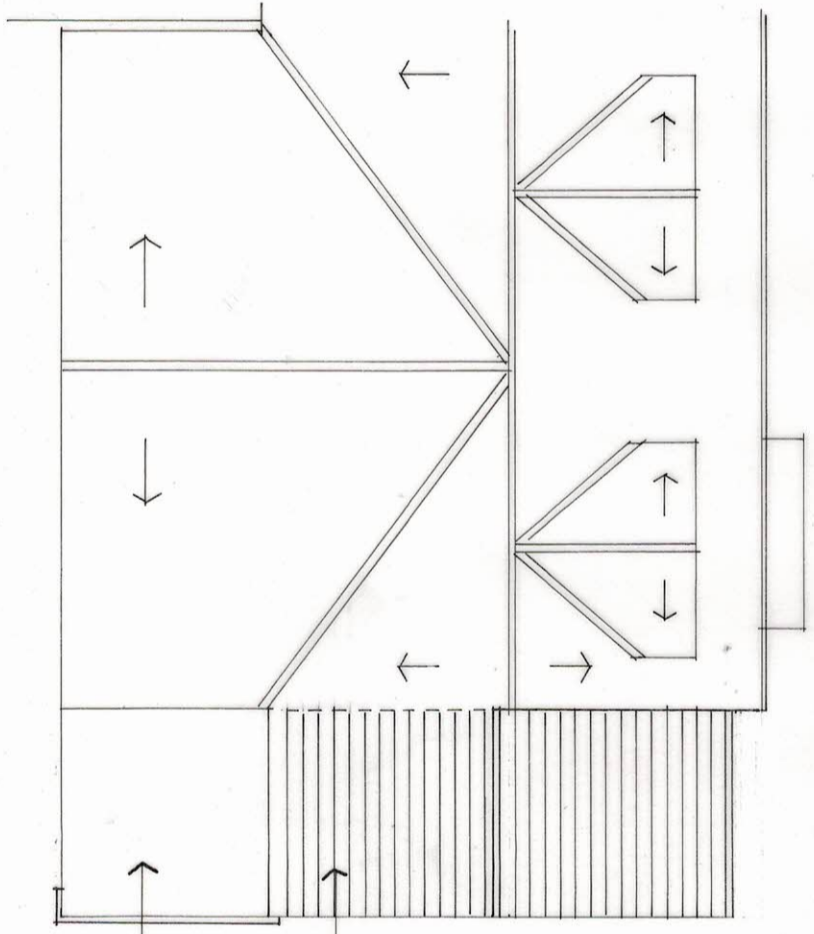


ROOF PLAN

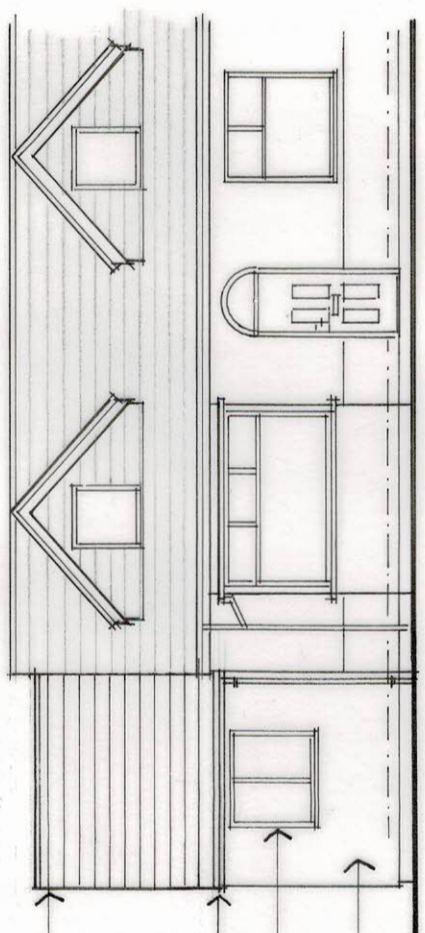


FRONT ELEVATION

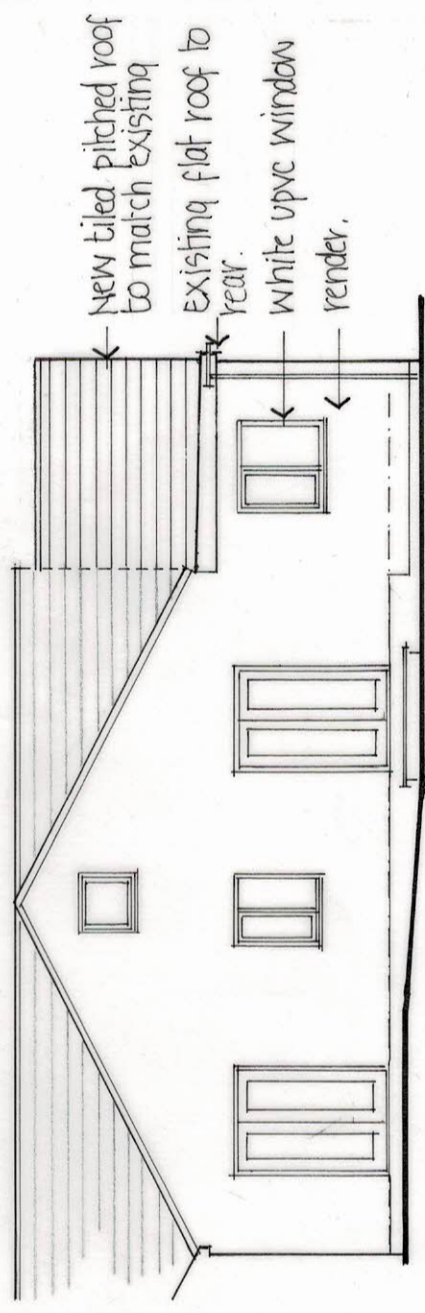

REAR ELEVATION

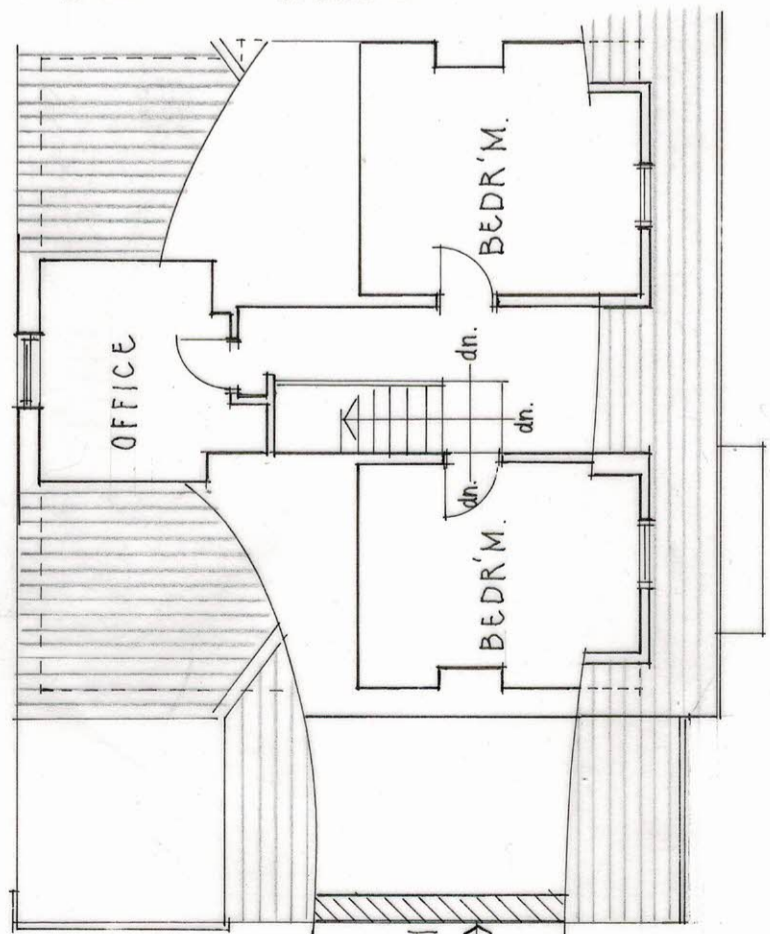

FIRST FLOOR PLAN

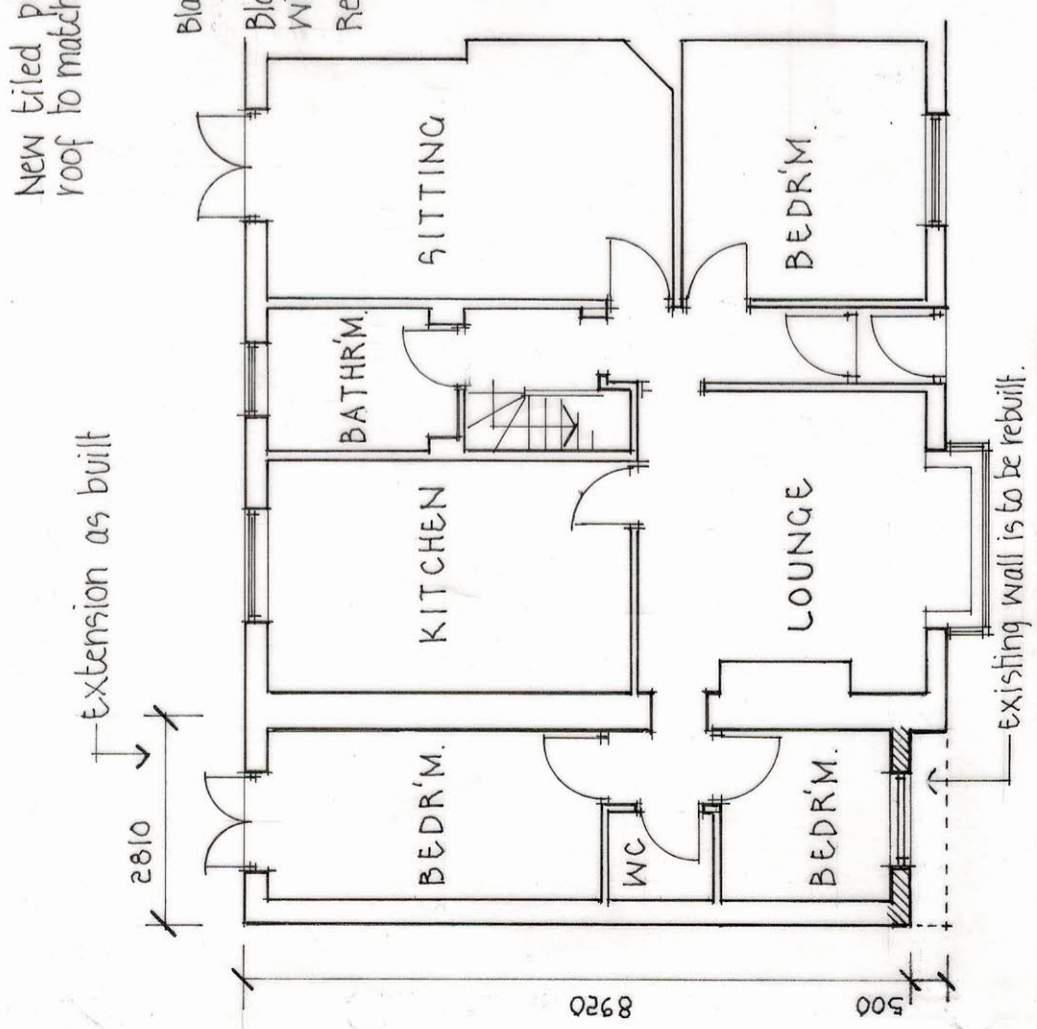

GROUND FLOOR PLAN

Existing flat roof

New tiled pitched roof to match existing.

New tiled pitched roof to match existing

Black gutter

Black UPVC WINDOWS

Render

New tiled pitched roof to match existing

Existing flat roof to rear.

White UPVC window render.

Extension as built

Existing wall is to be rebuilt.