



This drawing is to be read in conjunction with all relevant Architect, consultants' and specialists' drawings and specifications. The Architect is to be notified of any discrepancies before proceeding. Do not scale from this drawing. All dimensions and levels are to be checked on site. This drawing is subject to copyright. All work carried out before Planning and Building Permission has been granted is at the contractor/clients risk.  
 Note: proposed drawing based on OS dwg information. All illustrated dimensions are approximate and all site dimensions are to be checked on site and subject to site survey.

**ABBREVIATIONS**


- EH Eaves Height
- FH Fire Hydrant
- GU Gully
- RH Ridge/Roof Height
- RWP Rain Water Pipe
- TF Top of Fence
- TH Top of Hedge
- TW Top of Wall
- WV Water Valve

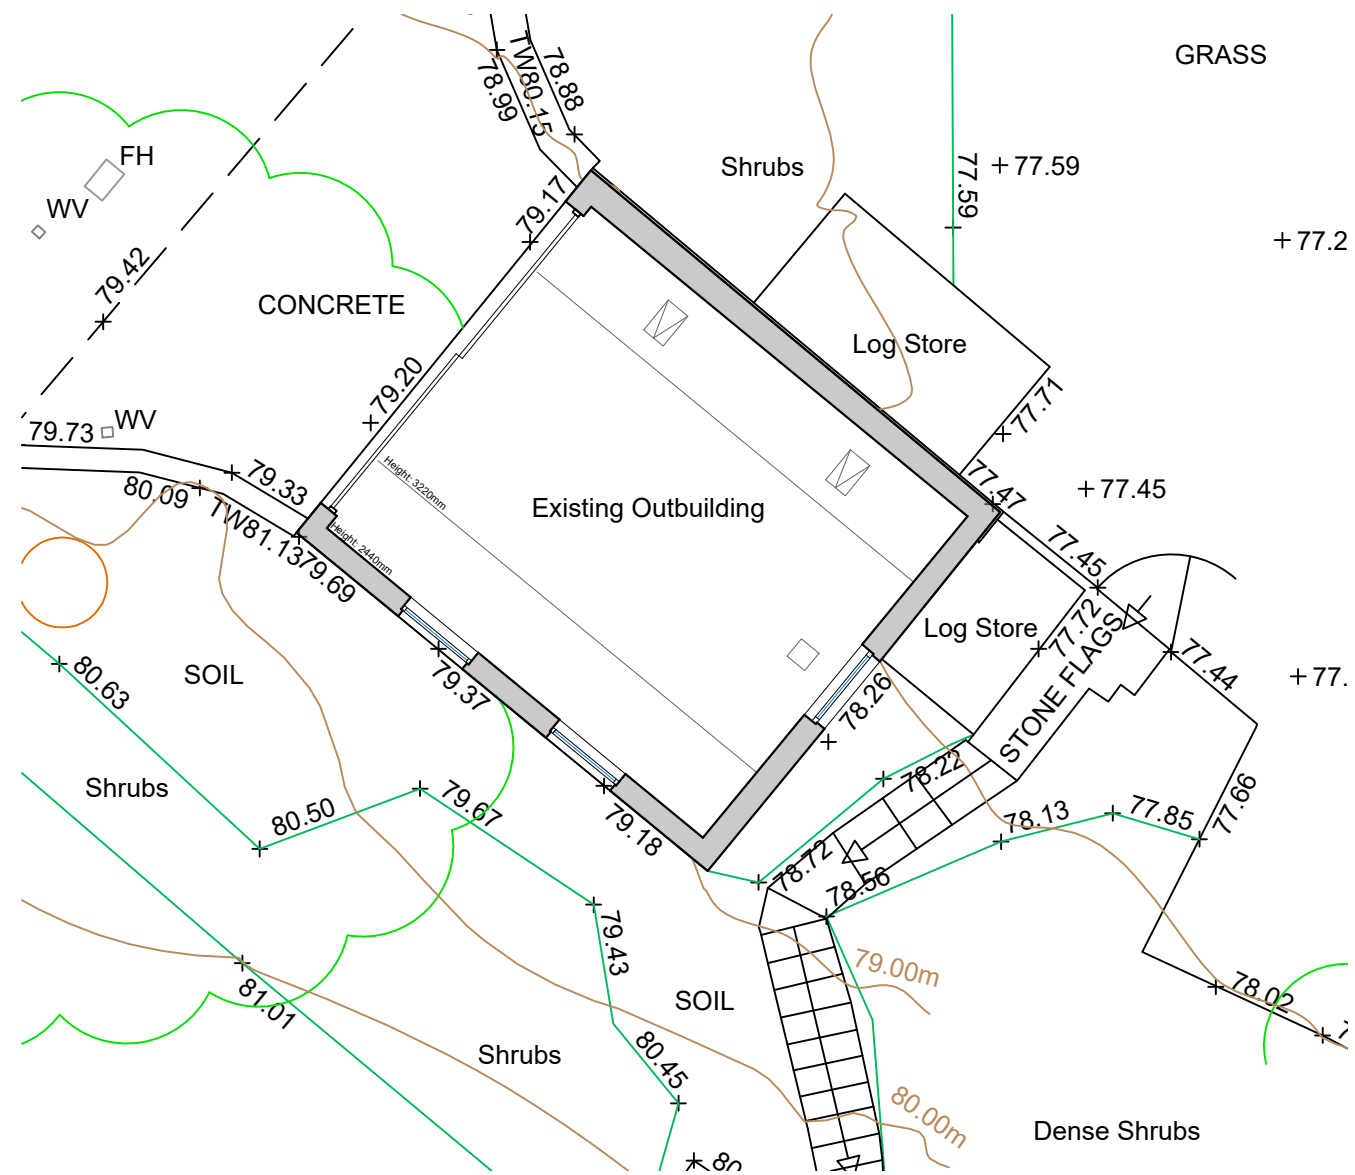


**GROUND FLOOR SITE PLAN**

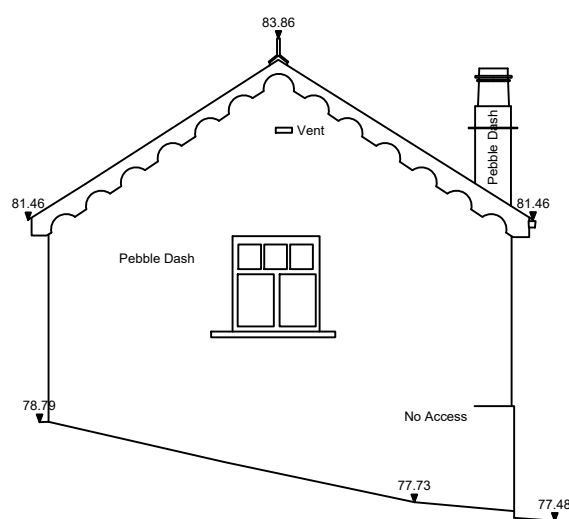


**SOUTH EAST ELEVATION**

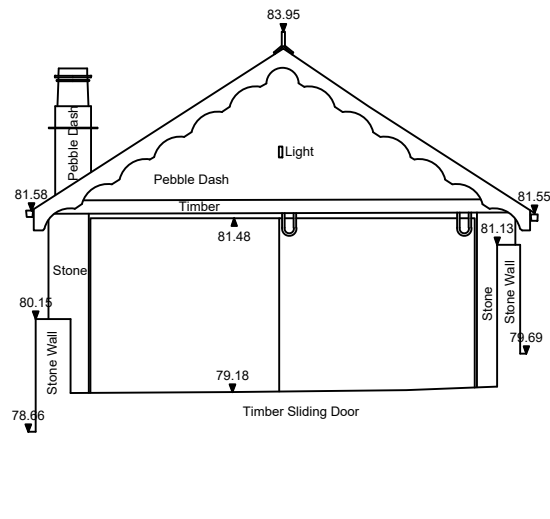

**NORTH WEST ELEVATION**

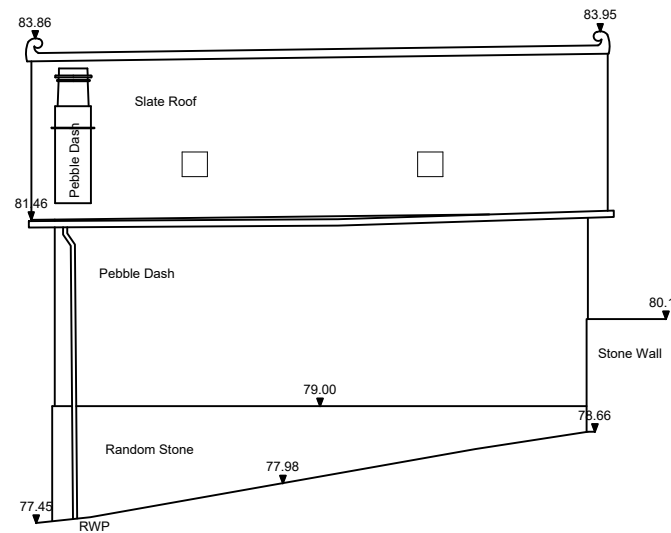

**NORTH EAST ELEVATION**

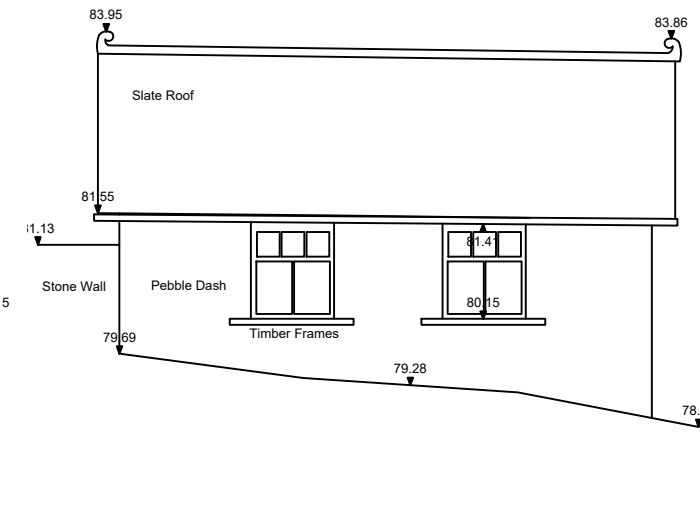

**SOUTH WEST ELEVATION**

Client  
 Mr and Mrs Hopkinson

Job Title  
 Proposed Alterations to  
 Outbuilding at  
 Bank House  
 Sawley Road  
 Sawley  
 Clitheroe  
 BB7 4RS

Drawing Title  
 Existing Floor Plan and Elevations

Scale 1:100@ A3	Date July 2025	Drawn Tri CAD
--------------------	-------------------	------------------

**spa**  
 SUNDERLAND PEACOCK ARCHITECTS  
 SUNDERLAND PEACOCK & ASSOCIATES LTD.  
 HAZELMERE, PINLICO ROAD, CLITHEROE  
 LANCASHIRE, BB7 2AG  
 T 01200 423178 F 01200 427328  
 E info@sunderlandpeacock.com  
 www.sunderlandpeacock.com

**6074 - E03**      REV -